

NOTES:

Do not scale from this drawing.

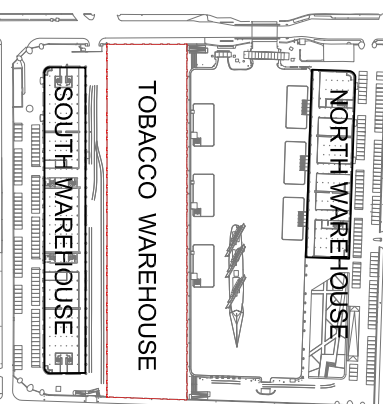
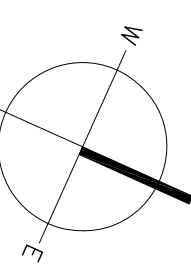
Any discrepancies found on site to be reported to Damrody Architects immediately.


Any discrepancies found on drawings to be reported to Damrody Architects immediately.

Refer to engineers drawings for structural details.

All dimensions sized to blockwork.

ISSUED FOR PLANNING ONLY, NOT FOR CONSTRUCTION

Rev.	Description.	Date.	Initials.
DRAWING KEY			
SCALE BAR		01020m	
KEY PLAN			
NORTH POINT			



creative innovative flexible

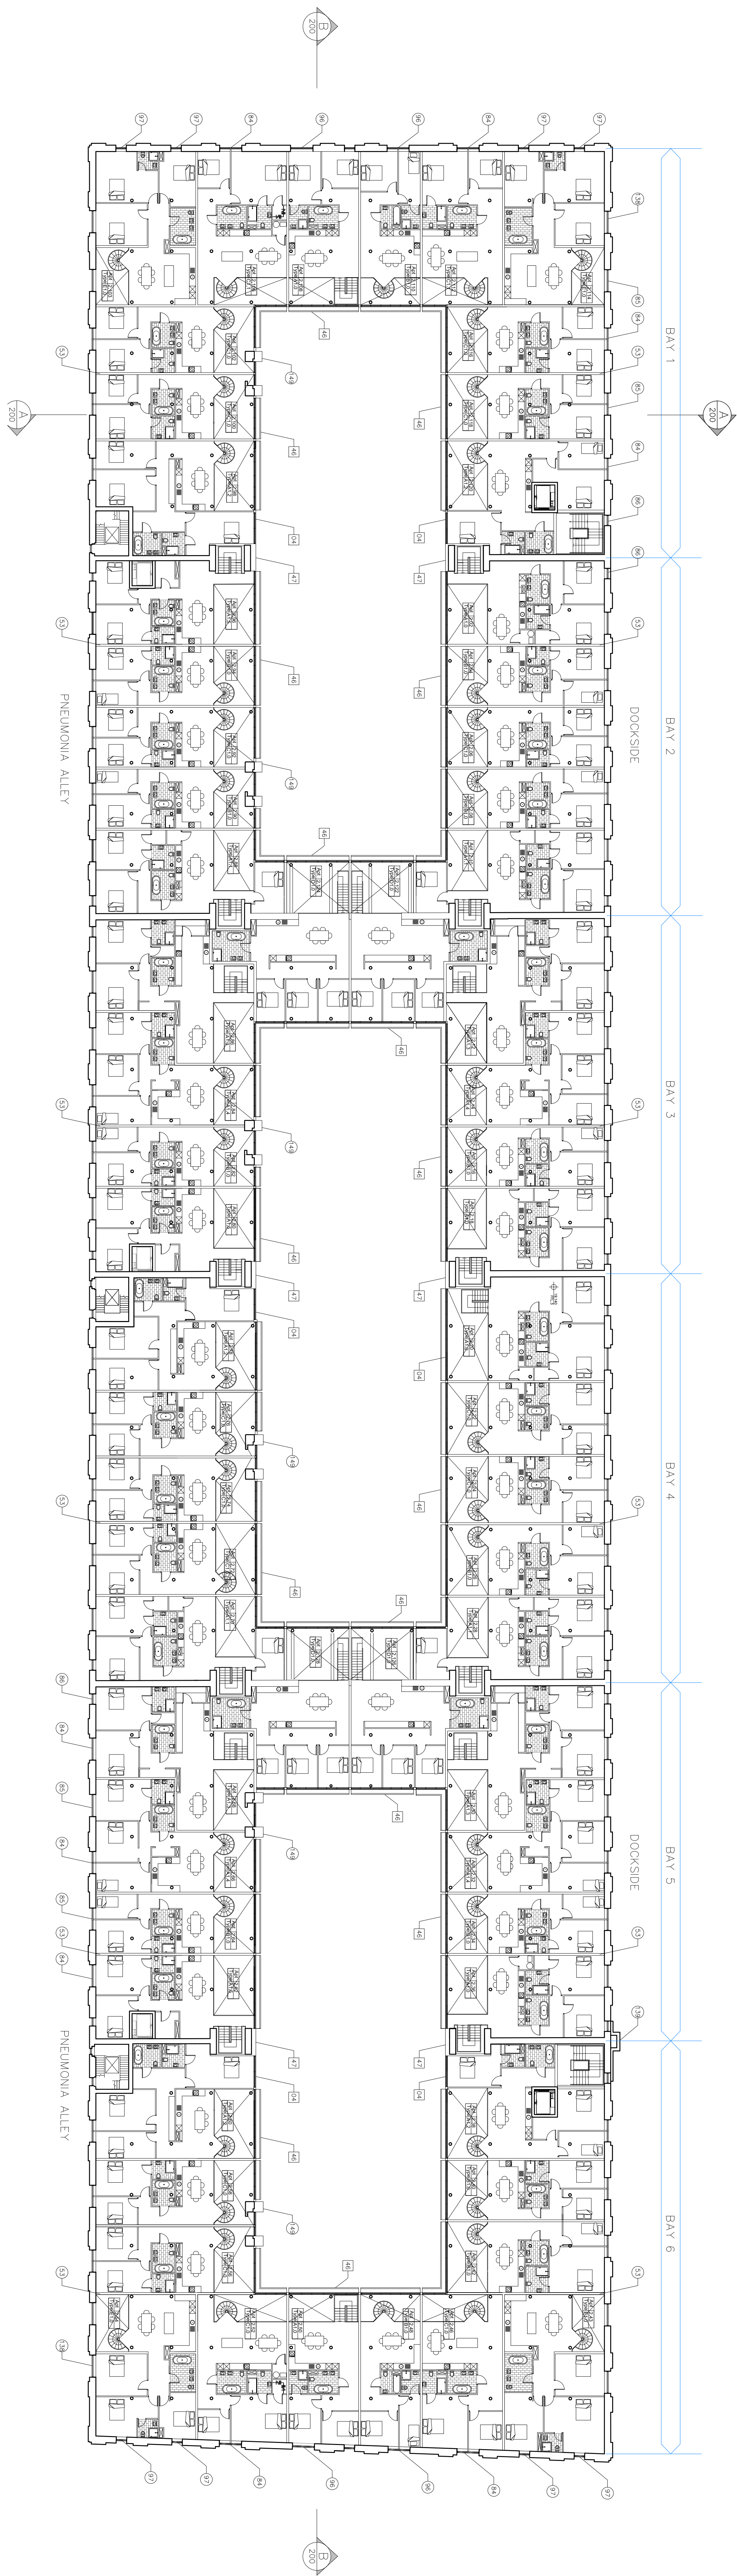
damrody
architecture

91 Townsend Street, Dublin 2
353 1 672 9907
info@damrodyarchitecture.com
damrodyarchitecture.com

Rev. No.	Scale	Date	Des. By	Chkd. By	Issue
1250 @ A0	11/06/2015	J. Lynch	Tm. Damrody	PLANNING	

Project:	Tobacco Warehouse at Stanley dock Stanley Dock, Liverpool		
Title:	3rd Level - Existing & Proposed Plans Tobacco Warehouse		
Client:	Stanley Dock Properties Ltd.		
Dwg. No.	PA-103	Job No.	1523

2 Third Floor Plan - Proposed
PA-103 1:250



1 Third Floor Plan - Existing
PA-103 1:250

