


1 Fourth Floor Plan - Existing  
PA-104 1:250

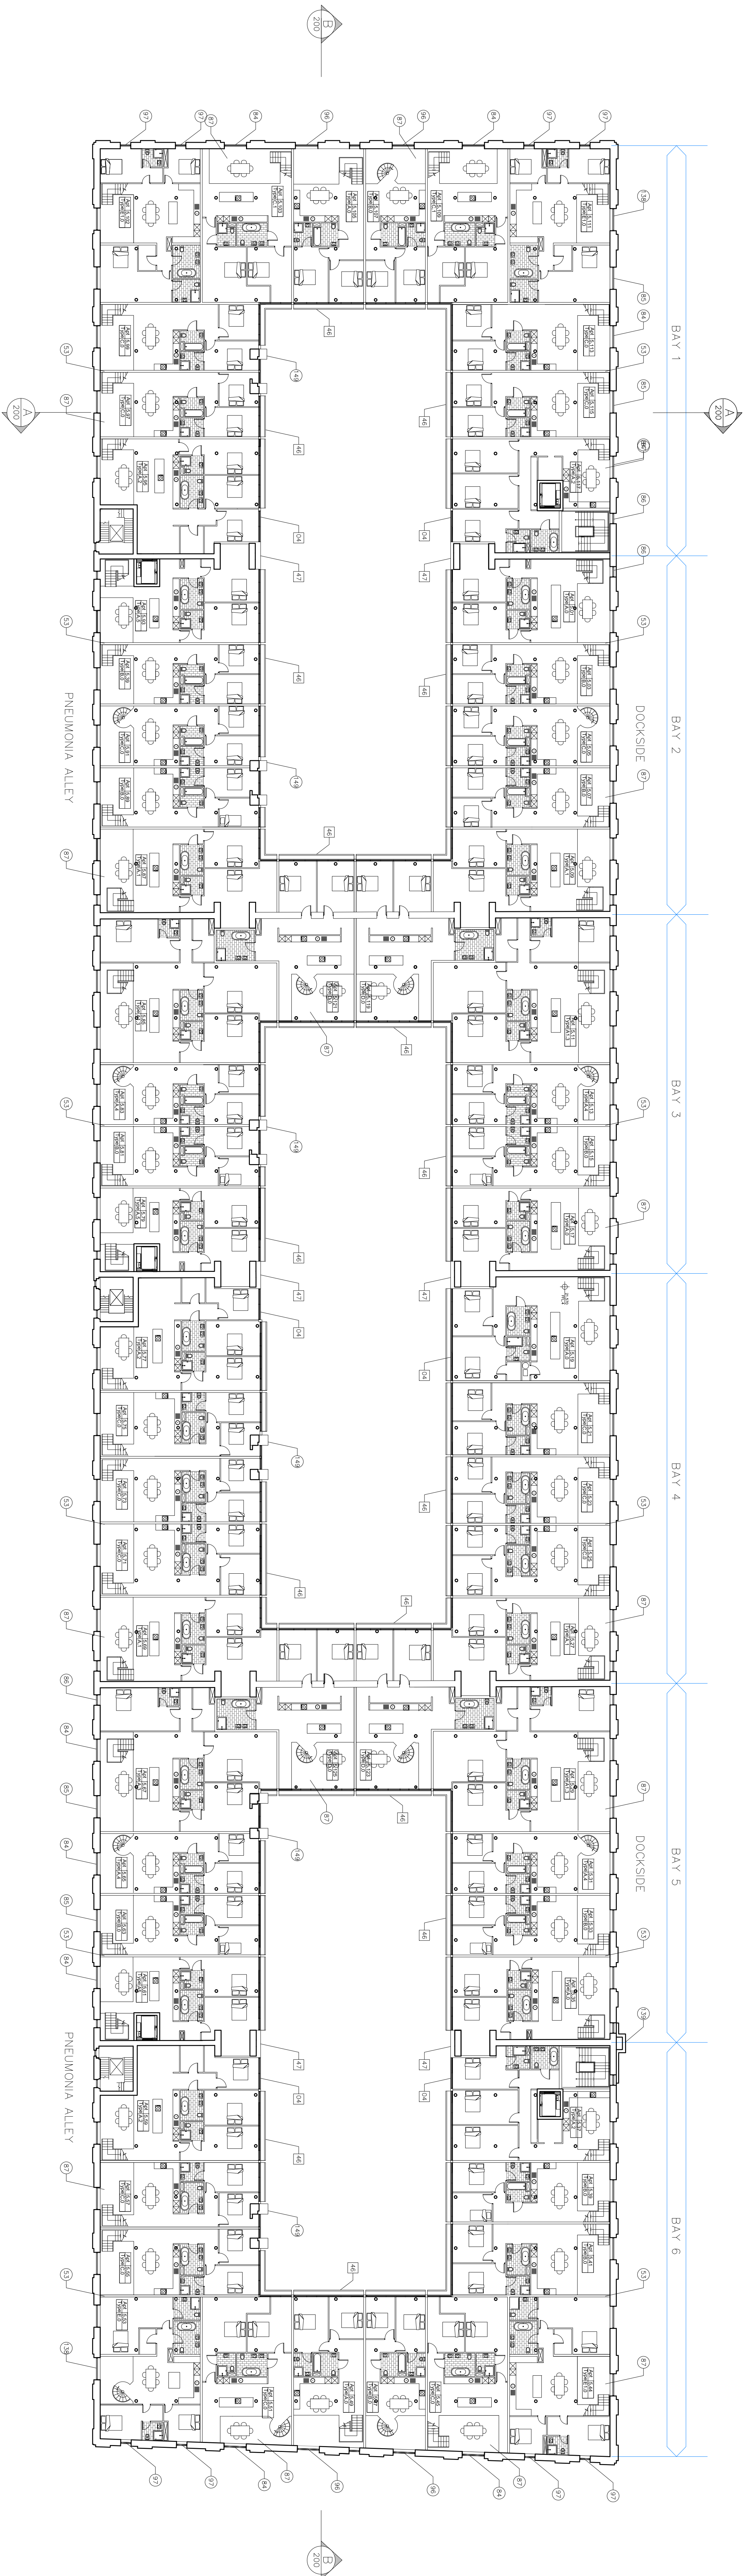

2 Fourth Floor Plan - Proposed  
PA-104 1:250

ISSUED FOR PLANNING ONLY, NOT FOR CONSTRUCTION

NOTES

Do not scale from this drawing.  
Any discrepancies found on site  
to be reported to Damodry Architects  
immediately.  
Any discrepancies found on drawings  
to be reported to Damodry Architects  
immediately.  
Refer to engineers drawings  
for structural details.  
All dimensions sized to blockwork.

Rev.	Description.	Date.	Initials.


DRAWING KEY

SCALE BAR

KEY PLAN

NORTH POINT

creative innovative flexible



damodry

architecture

91 Townsend Street, Dublin 2

353 1 622 9907

info@damodryarchitecture.com

damodryarchitecture.com

Rev. No.

Scale

Date

Des. By

Chkd. By

Issue

1:250 @ A0

11/06/2015

J Lynch

Tm Damodry

PLANNING

Project.

Tobacco Warehouse at Stanley dock  
Stanley Dock, Liverpool

Title.

4th Level - Existing & Proposed Plans  
Tobacco Warehouse

Client.

Stanley Dock Properties Ltd.

Dwg. No.

PA-104

Job No.

1523