

NOTES:

Do not scale from this drawing.

Any discrepancies found on site to be reported to Darnoddy Architects immediately.

Any discrepancies found on drawings to be reported to Darnoddy Architects immediately.

Refer to engineers drawings for structural details.

All dimensions sized to blockwork.

ISSUED FOR PLANNING ONLY, NOT FOR CONSTRUCTION


DRAWING KEY		
Rev.	Description.	Initials
SCALE BAR		
01020m		
KEY PLAN		NORTH POINT

clarnoddy
architecture

91 Townsend Street, Dublin 2
353 1 6722 9907
info@darnoddyarchitecture.com
darnoddyarchitecture.com

Rev. No.	Scale	Date	Des. By	Chkd. By	Issue
1:250 @ A0	11/06/2015	J Lynch	Tm Darnoddy	PLANNING	

Project:	Tobacco Warehouse at Stanley dock Stanley Dock, Liverpool		
Title:	6th Level - Existing & Proposed Plans Tobacco Warehouse		
Client:	Stanley Dock Properties Ltd.		
Dwg. No.	PA-106	Job No.	1523

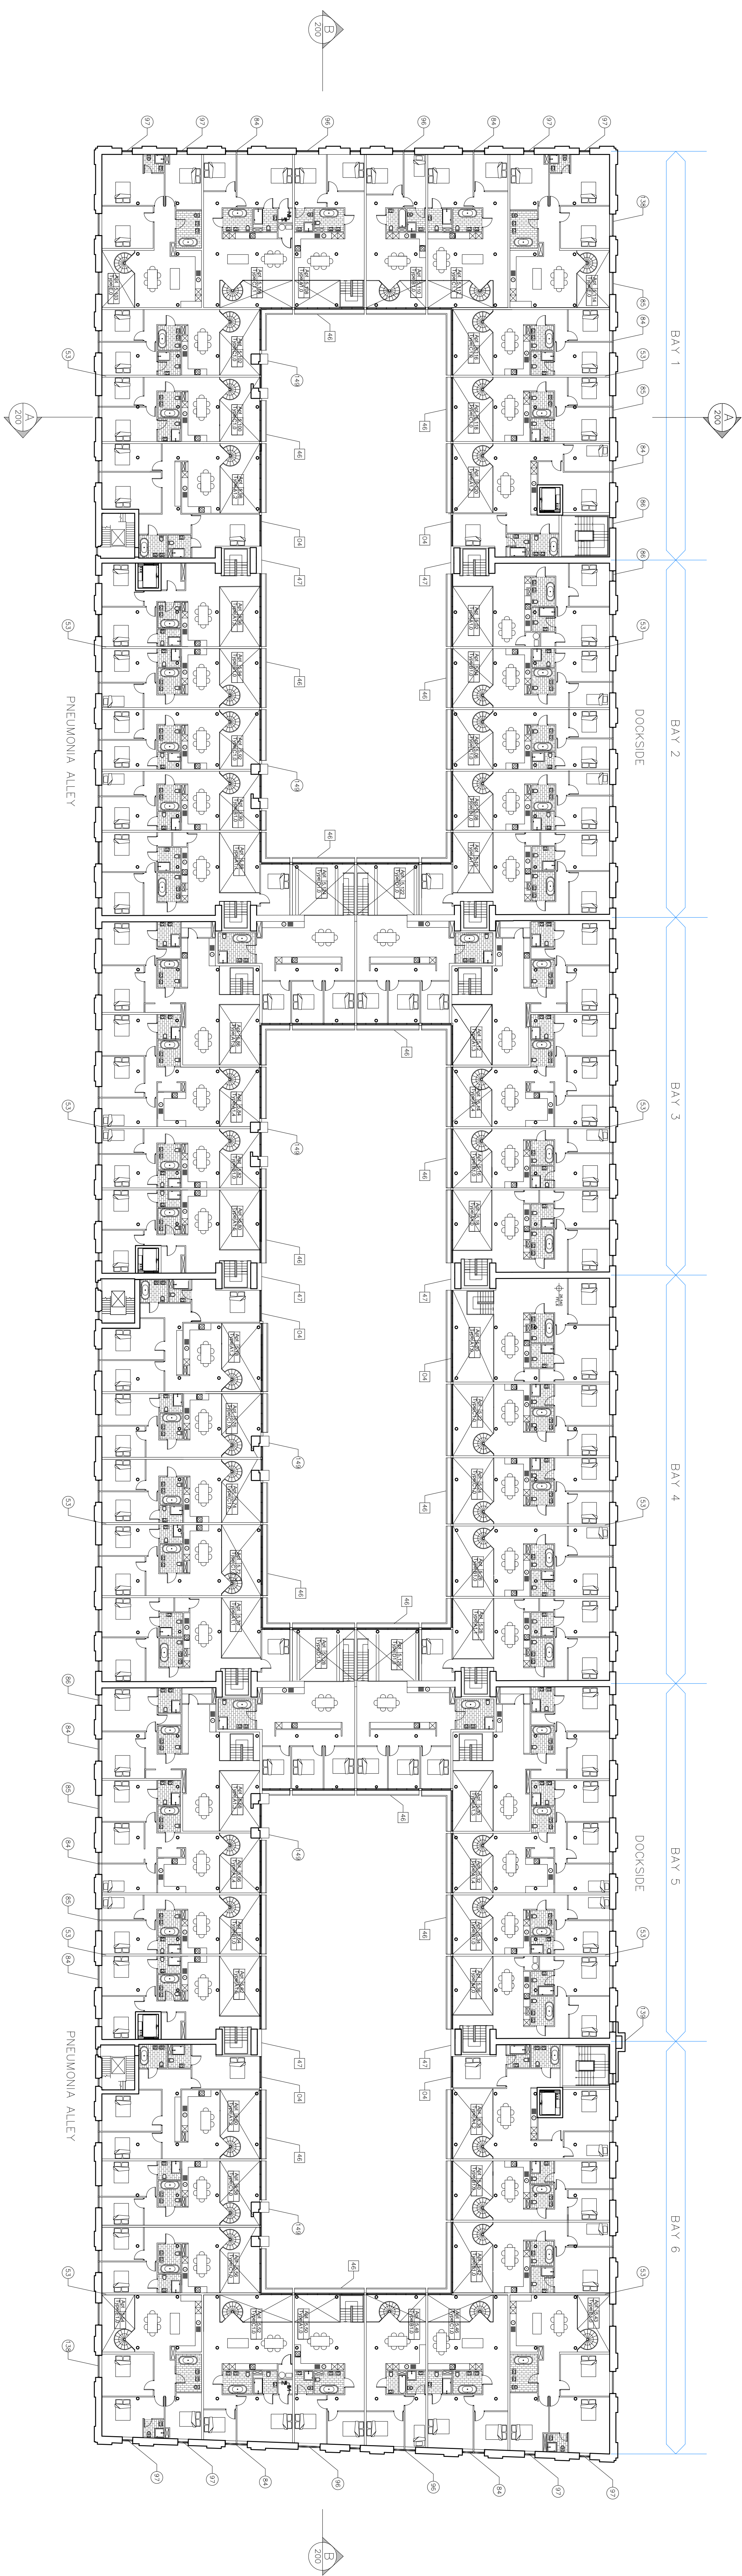

1
6th Floor Plan - Existing
PA-106 1:250

