


1  
Seventh Floor Plan - Existing  
PA-107 1:250

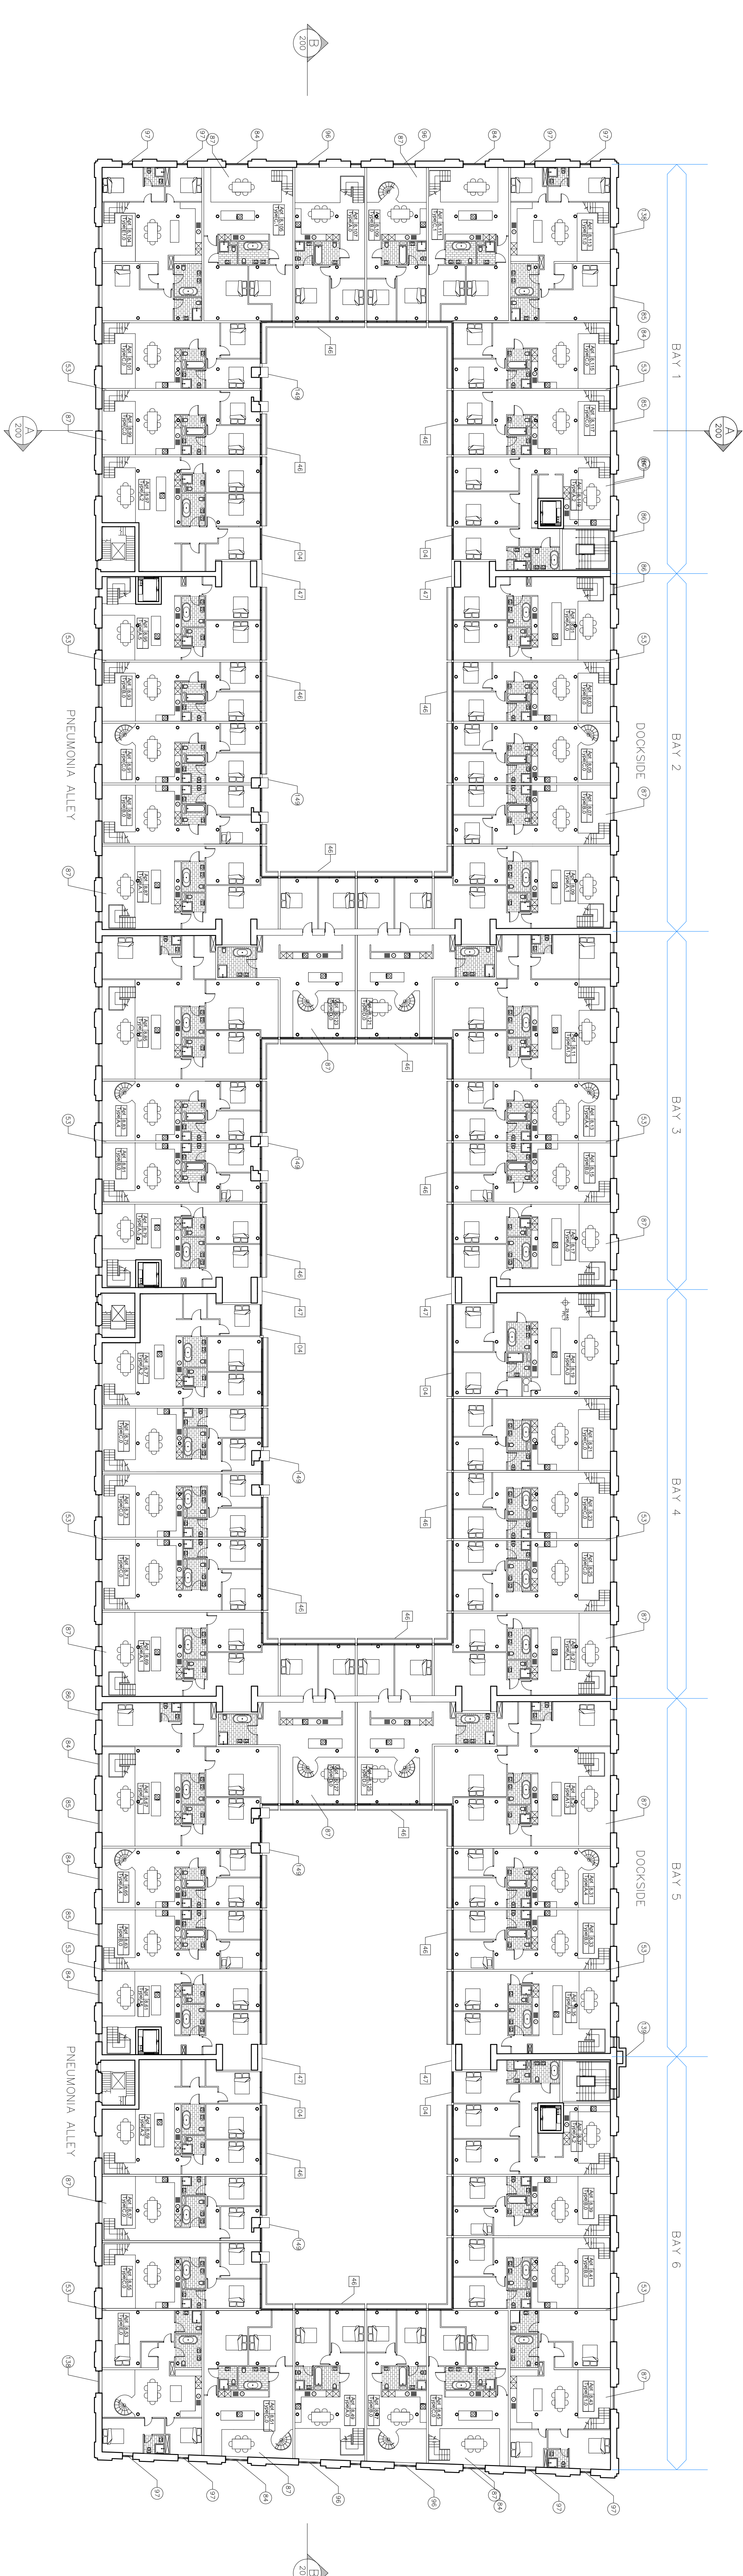

2  
Seventh Floor Plan - Proposed  
PA-107 1:250


ISSUED FOR PLANNING ONLY, NOT FOR CONSTRUCTION

NOTES

Do not scale from this drawing.  
Any discrepancies found on site to be reported to Damodry Architects immediately.  
Any discrepancies found on drawings to be reported to Damodry Architects immediately.  
Refer to engineers drawings for structural details.  
All dimensions sized to blockwork.

Rev.	Description.	Date.	Initials.
DRAWING KEY			
SCALE BAR			
KEY PLAN			
NORTH POINT			

creative innovative flexible



**damodry**  
architecture

Project.

Tobacco Warehouse at Stanley dock  
Stanley Dock, Liverpool

Client.

Stanley Dock Properties Ltd.

7th Level - Existing & Proposed Plans

Tobacco Warehouse

91 Townsend Street, Dublin 2  
353 1 6722 9907  
info@damodryarchitecture.com  
damodryarchitecture.com

Rev. No.

Scale

Date

Dwn By

Chkd By

Issue

1:250 @ A0

11/06/2015

J Lynch

Tm Damodry

PLANNING

Dwg. No.

PA-107

Job No.

1523