


1  
Eight Floor Plan - Existing  
PA-108 1:250

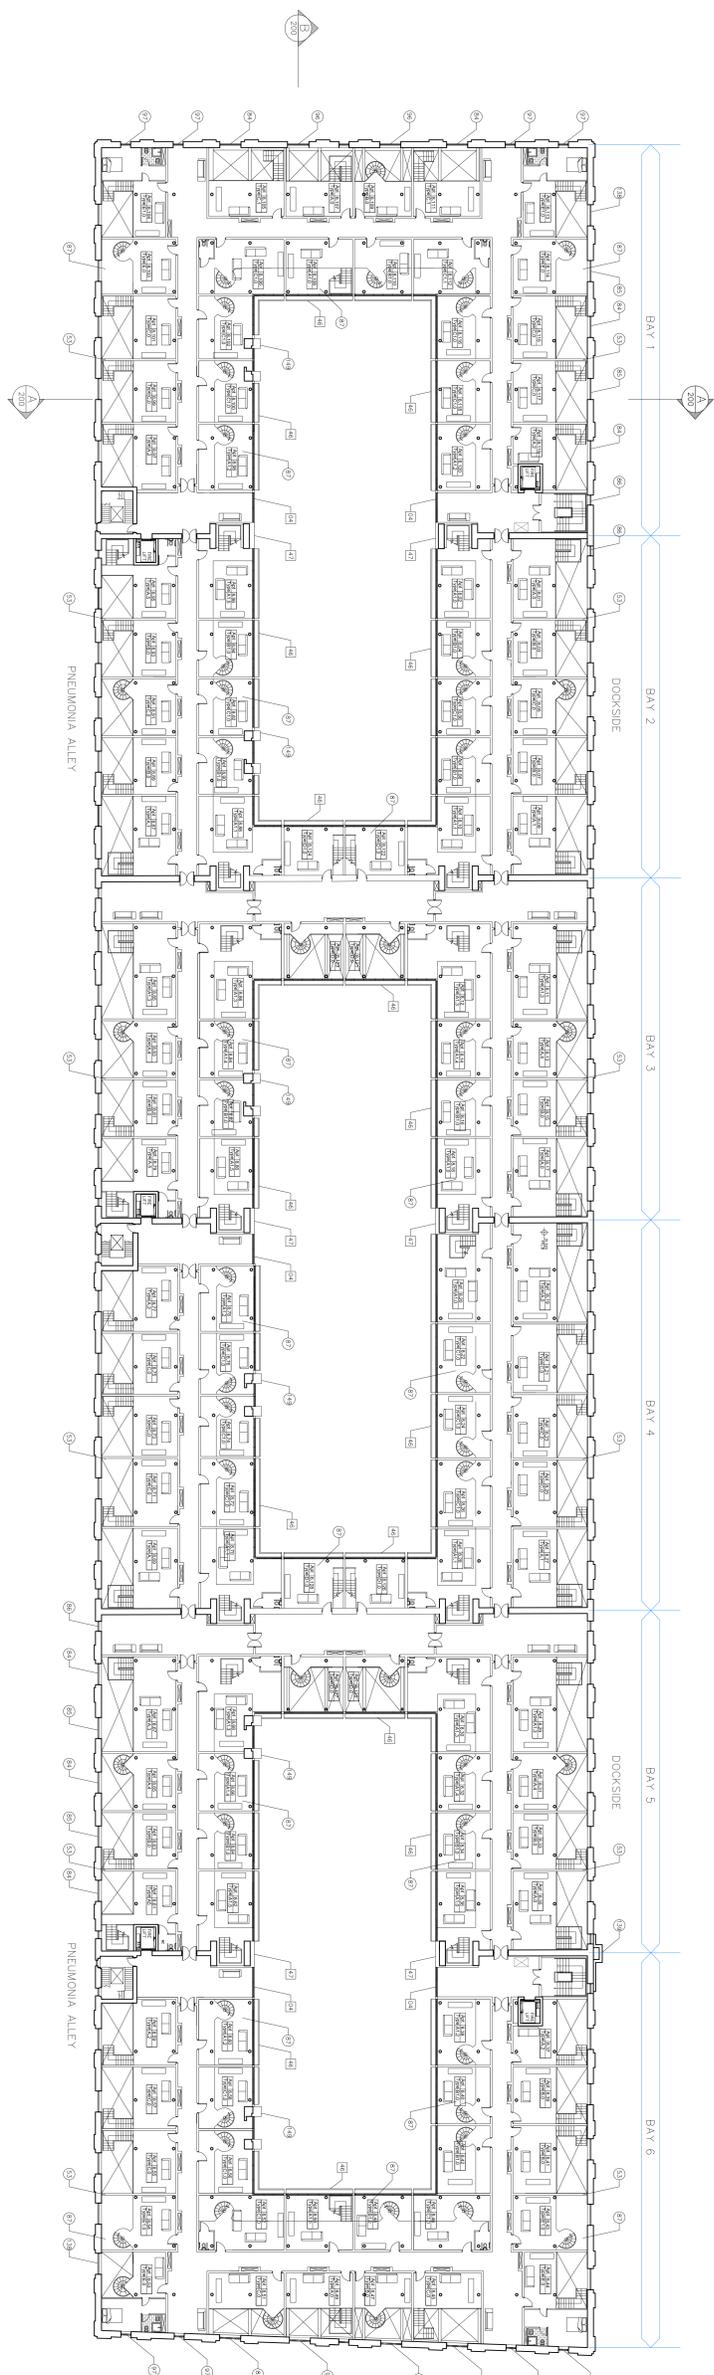

2  
Eight Floor Plan - Proposed  
PA-108 1:250

ISSUED FOR PLANNING ONLY, NOT FOR CONSTRUCTION

**NOTES:**  
Do not scale from this drawing.  
Any discrepancies found on site to be reported to Damodry Architects immediately.  
Any discrepancies found on drawings to be reported to Damodry Architects immediately.  
Refer to engineers drawings for structural details.  
All dimensions sized to blockwork.

Rev.	Description.	Date.	Initials
<b>DRAWING KEY</b>			
<b>SCALE BAR</b>			
0 10 20m			
<b>KEY PLAN</b>			
<b>NORTH POINT</b>			

**creative innovative flexible**

**damodry architecture**

91 Townsend Street, Dublin 2  
353 1 622 9907  
info@damodryarchitecture.com  
damodryarchitecture.com

Rev. No.	Scale	Date	Des. By	Chkd. By	Issue
1:250 @ A0	1:100/2/15	J Lynech	Tim Damodry	PLANNING	

Project:	Tobacco Warehouse at Stanley dock Stanley Dock, Liverpool
Title:	8th Level - Existing & Proposed Plans Tobacco Warehouse
Client:	Stanley Dock Properties Ltd.
Dwg. No.	PA-108
Job No.	1523