


**ISSUED FOR PLANNING ONLY, NOT FOR CONSTRUCTION**

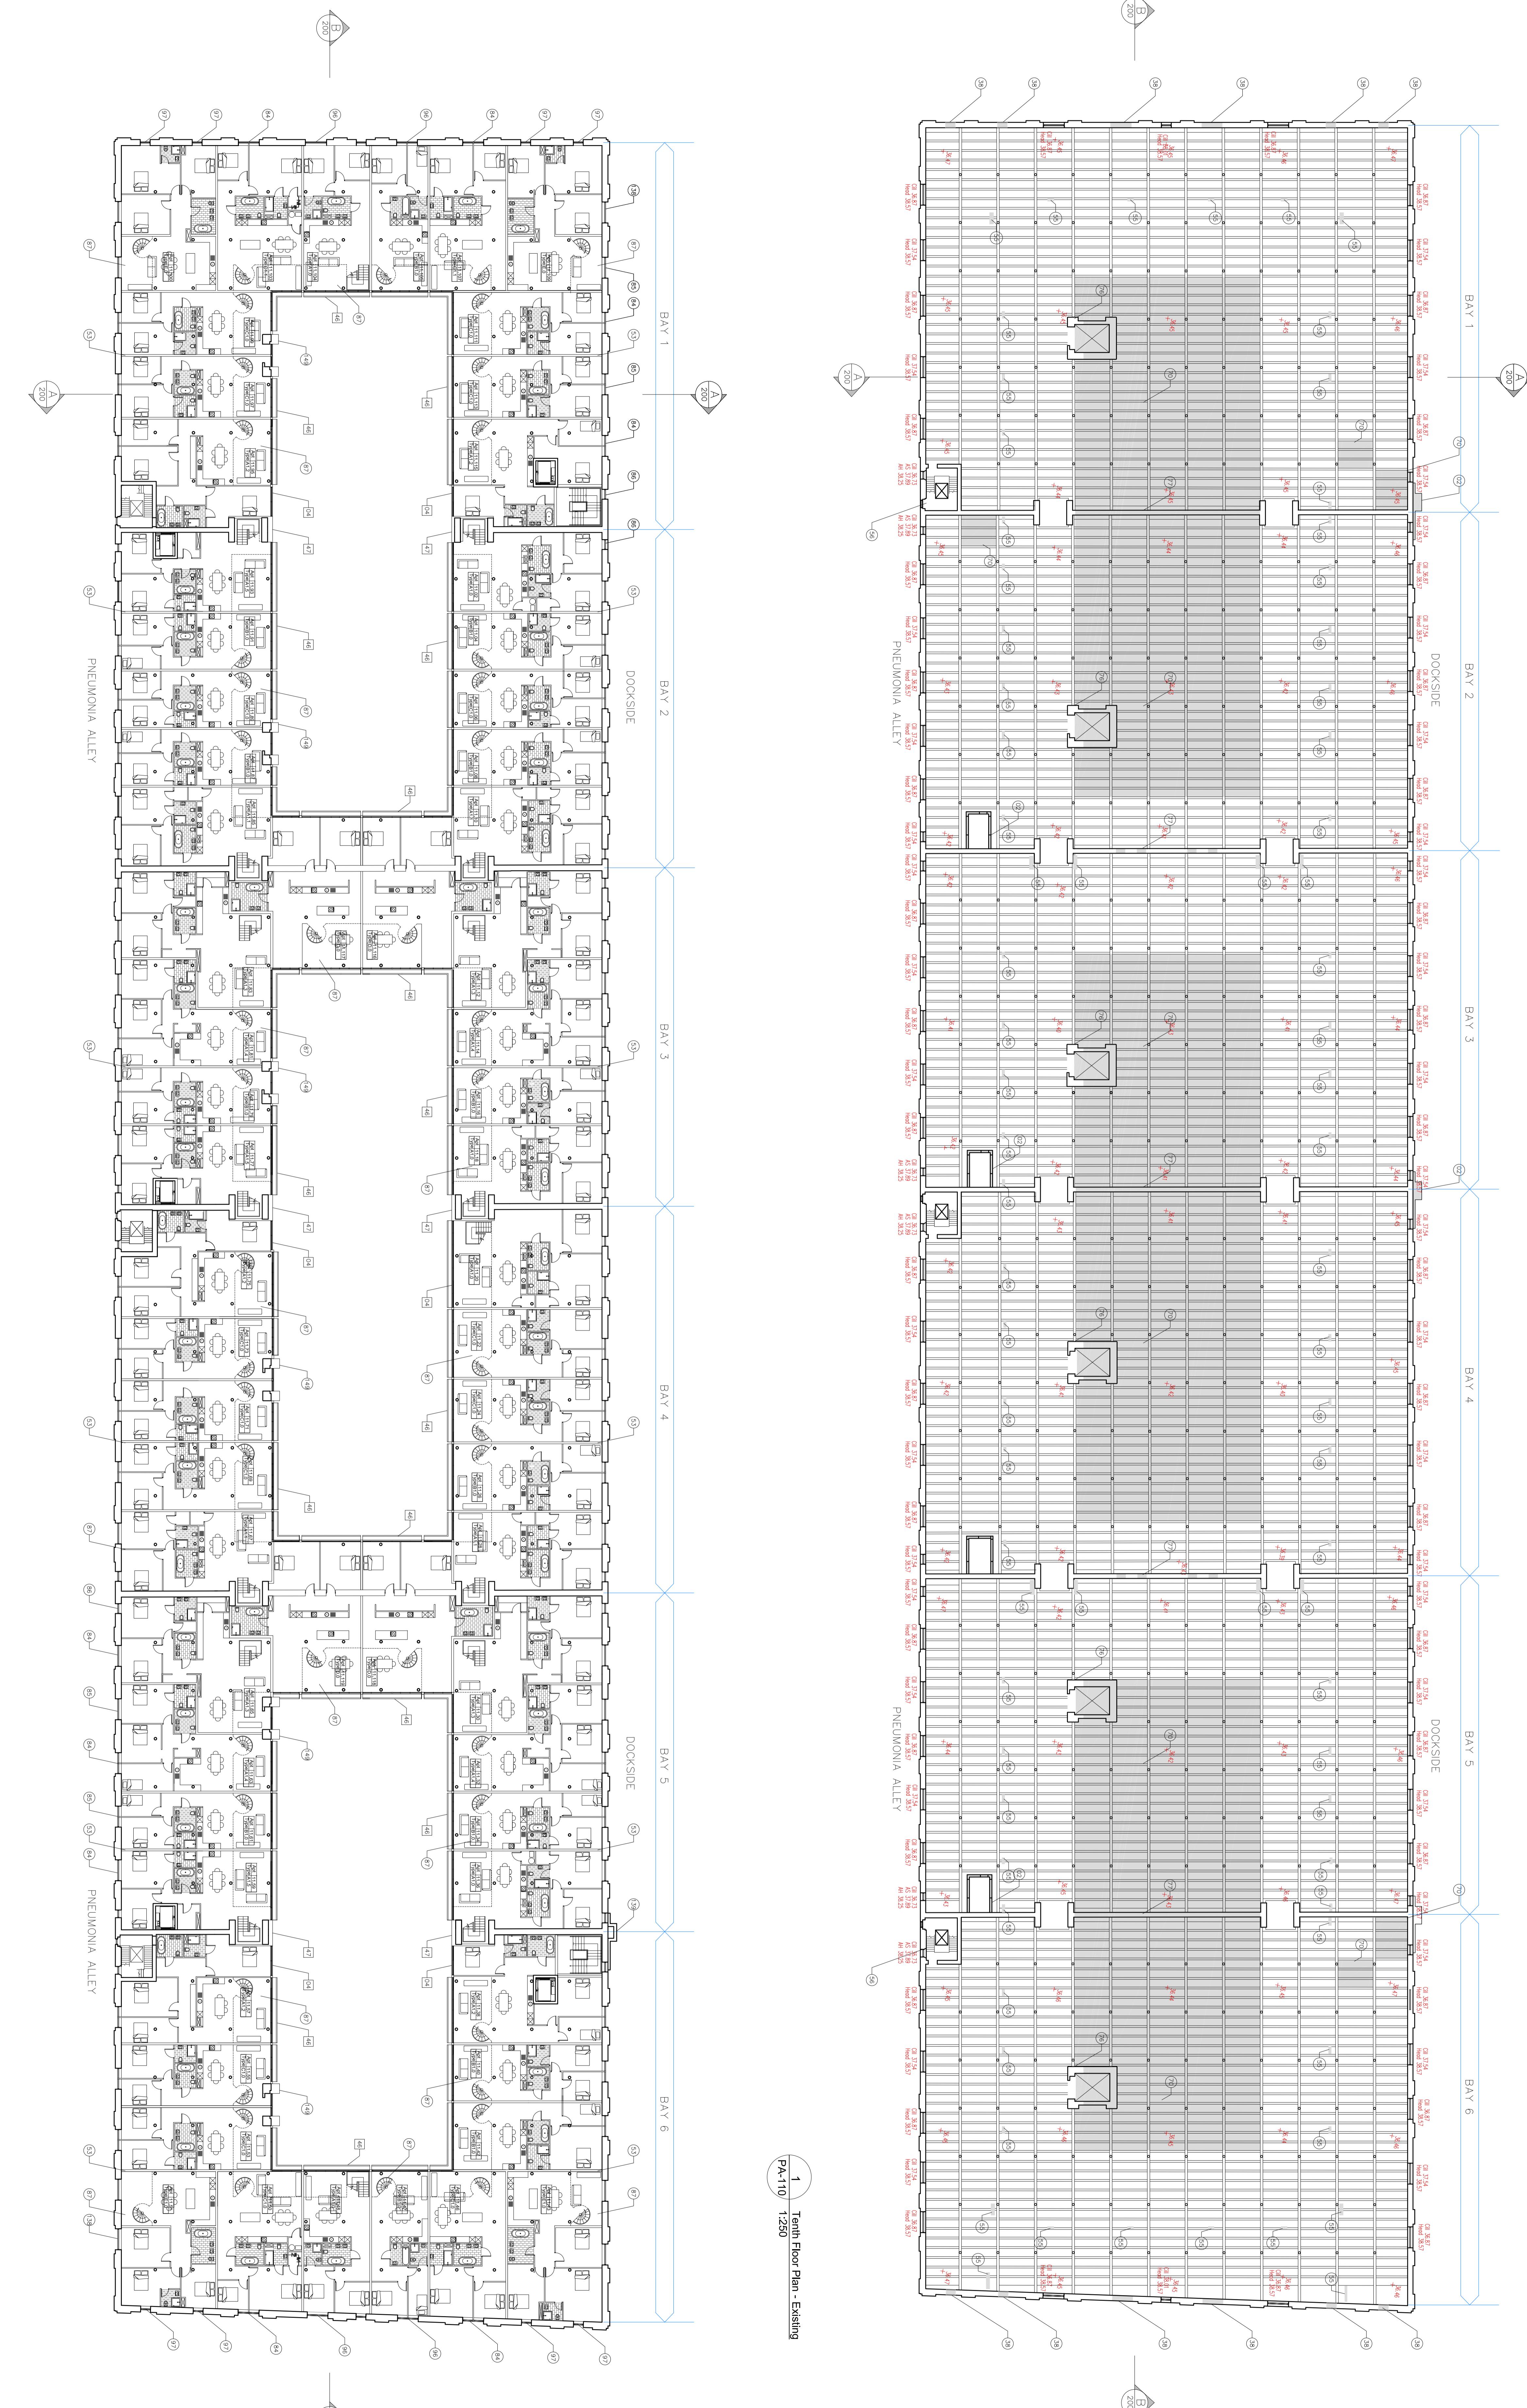

PA-110 1:250  
Tenth Floor Plan - Proposed

2

PA-110 1:250  
Tenth Floor Plan - Existing

1

NOTES:					
Do not scale from this drawing.					
Any discrepancies found on site to be reported to Damody Architects immediately.					
Any discrepancies found on drawings to be reported to Damody Architects immediately.					
Refer to engineers drawings for structural details.					
All dimensions sized to blockwork.					

XREF'S	CAO REF.				
--------	----------	--	--	--	--

Project.	Tobacco Warehouse at Stanley Dock
Title.	10th Level - Existing & Proposed Plans
Client.	Stanley Dock Properties Ltd.
Dwg. No.	PA-110
Job No.	1523

Rev.	Description.	Date.	Initials.	DRAWING KEY
				■ creative innovative flexible <b>Damody</b> Architecture 91 Townsend Street, Dublin 2 353 1 672 9907 info@damodyarchitecture.com damodyarchitecture.com