

NOTES:

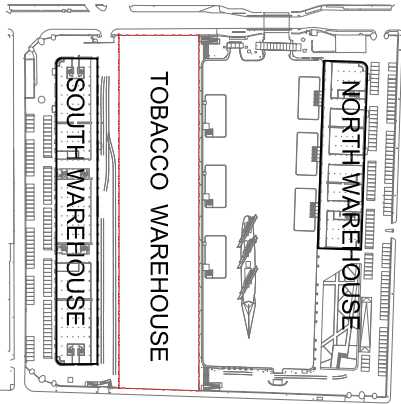
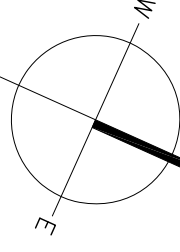
Do not scale from this drawing.


Any discrepancies found on site to be reported to Damodry Architects immediately.


Any discrepancies found on drawings to be reported to Damodry Architects immediately.

Refer to engineers drawings for structural details.

All dimensions sized to blockwork.

DRAWING KEY			SCALE BAR		KEY PLAN	NORTH POINT
Rev.	Description.	Date.	Initials.			
				01020m		
						

**creative innovative flexible**

**damodry**  
architecture

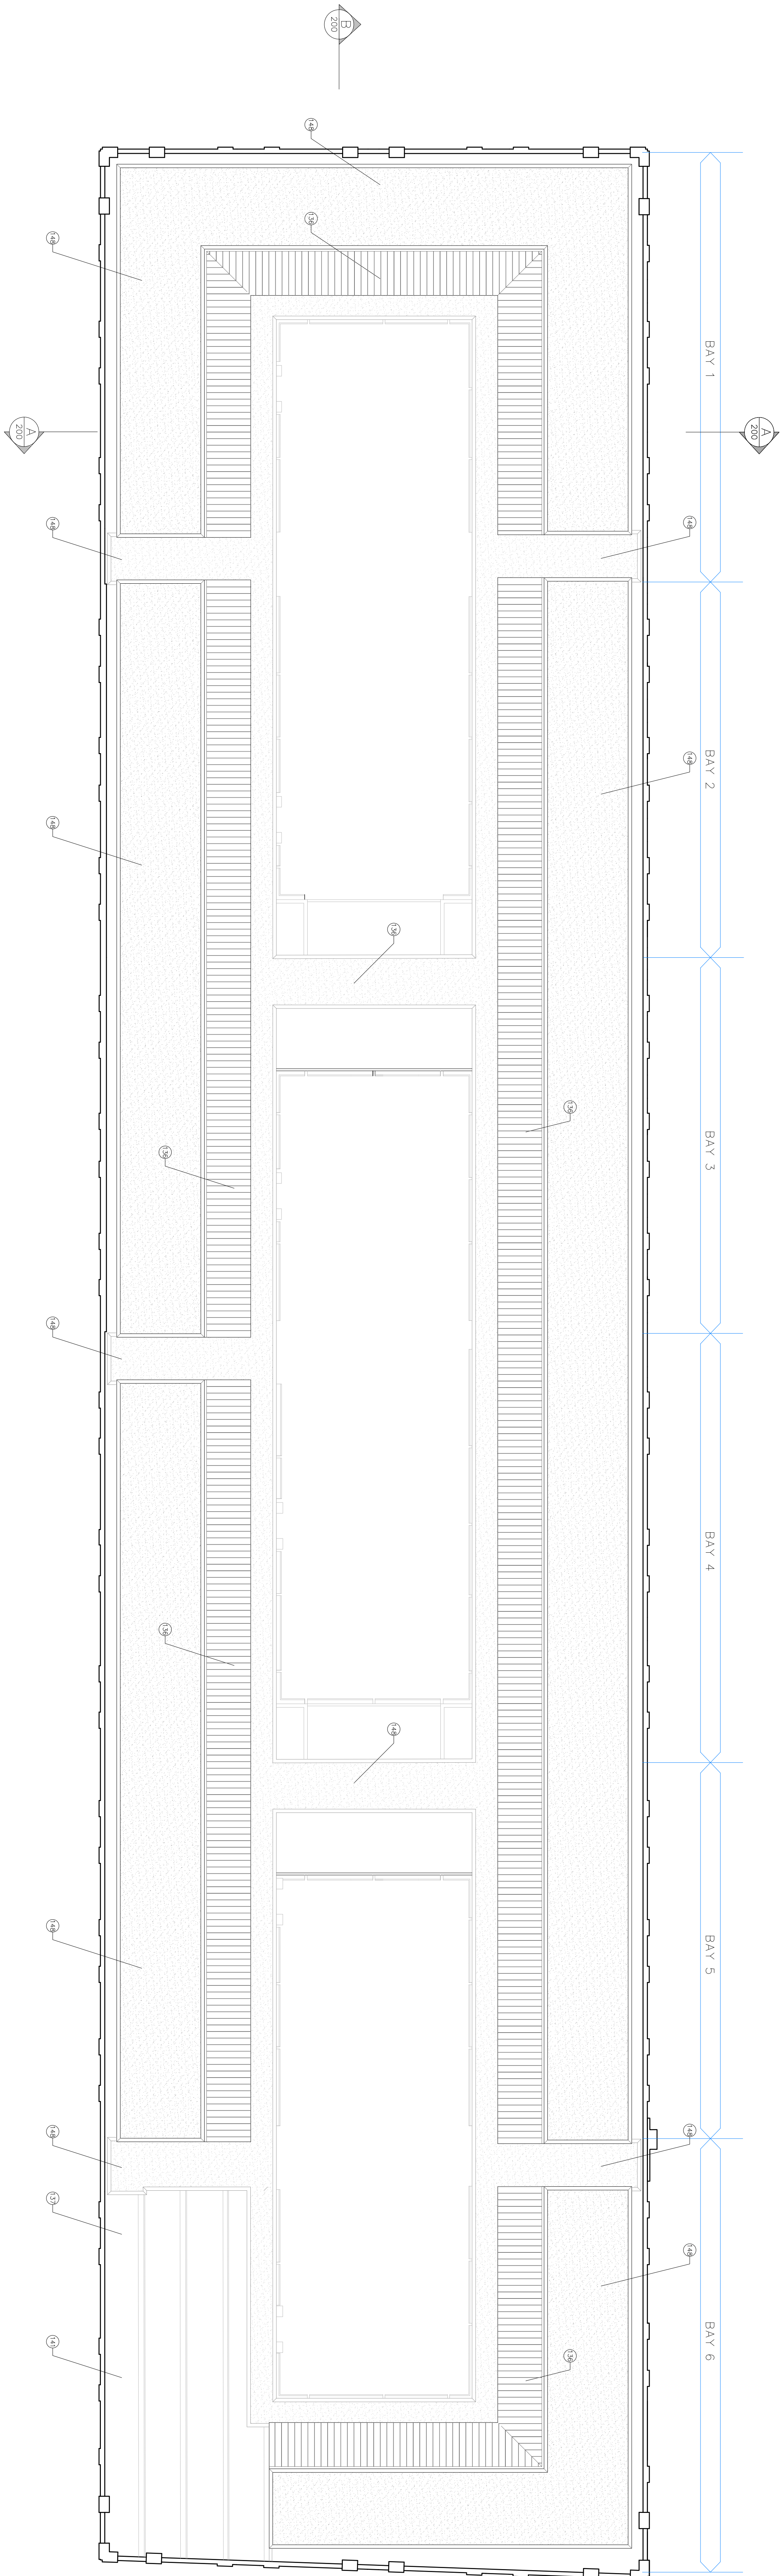
91 Townsend Street, Dublin 2  
353 1 622 9907  
info@damodryarchitecture.com  
damodryarchitecture.com

Rev. No.	Scale	Date	Des. By	Chkd. By	Issue
1:250 @ A0	11/06/2015	J. Lynch	Tim Damodry	PLANNING	

Project:	Tobacco Warehouse at Stanley Dock Stanley Dock, Liverpool	
Title:	Roof Level - Existing & Proposed Plans Tobacco Warehouse	
Client:	Stanley Dock Properties Ltd.	
Dwg. No.	PA-114	Job No. 1523

ISSUED FOR PLANNING ONLY, NOT FOR CONSTRUCTION

2  
Roof Plan - Proposed  
PA-114 1:250



1  
Roof Plan - Existing  
PA-114 1:250

