




1 East Elevation - Existing
PA-300/ 1:250

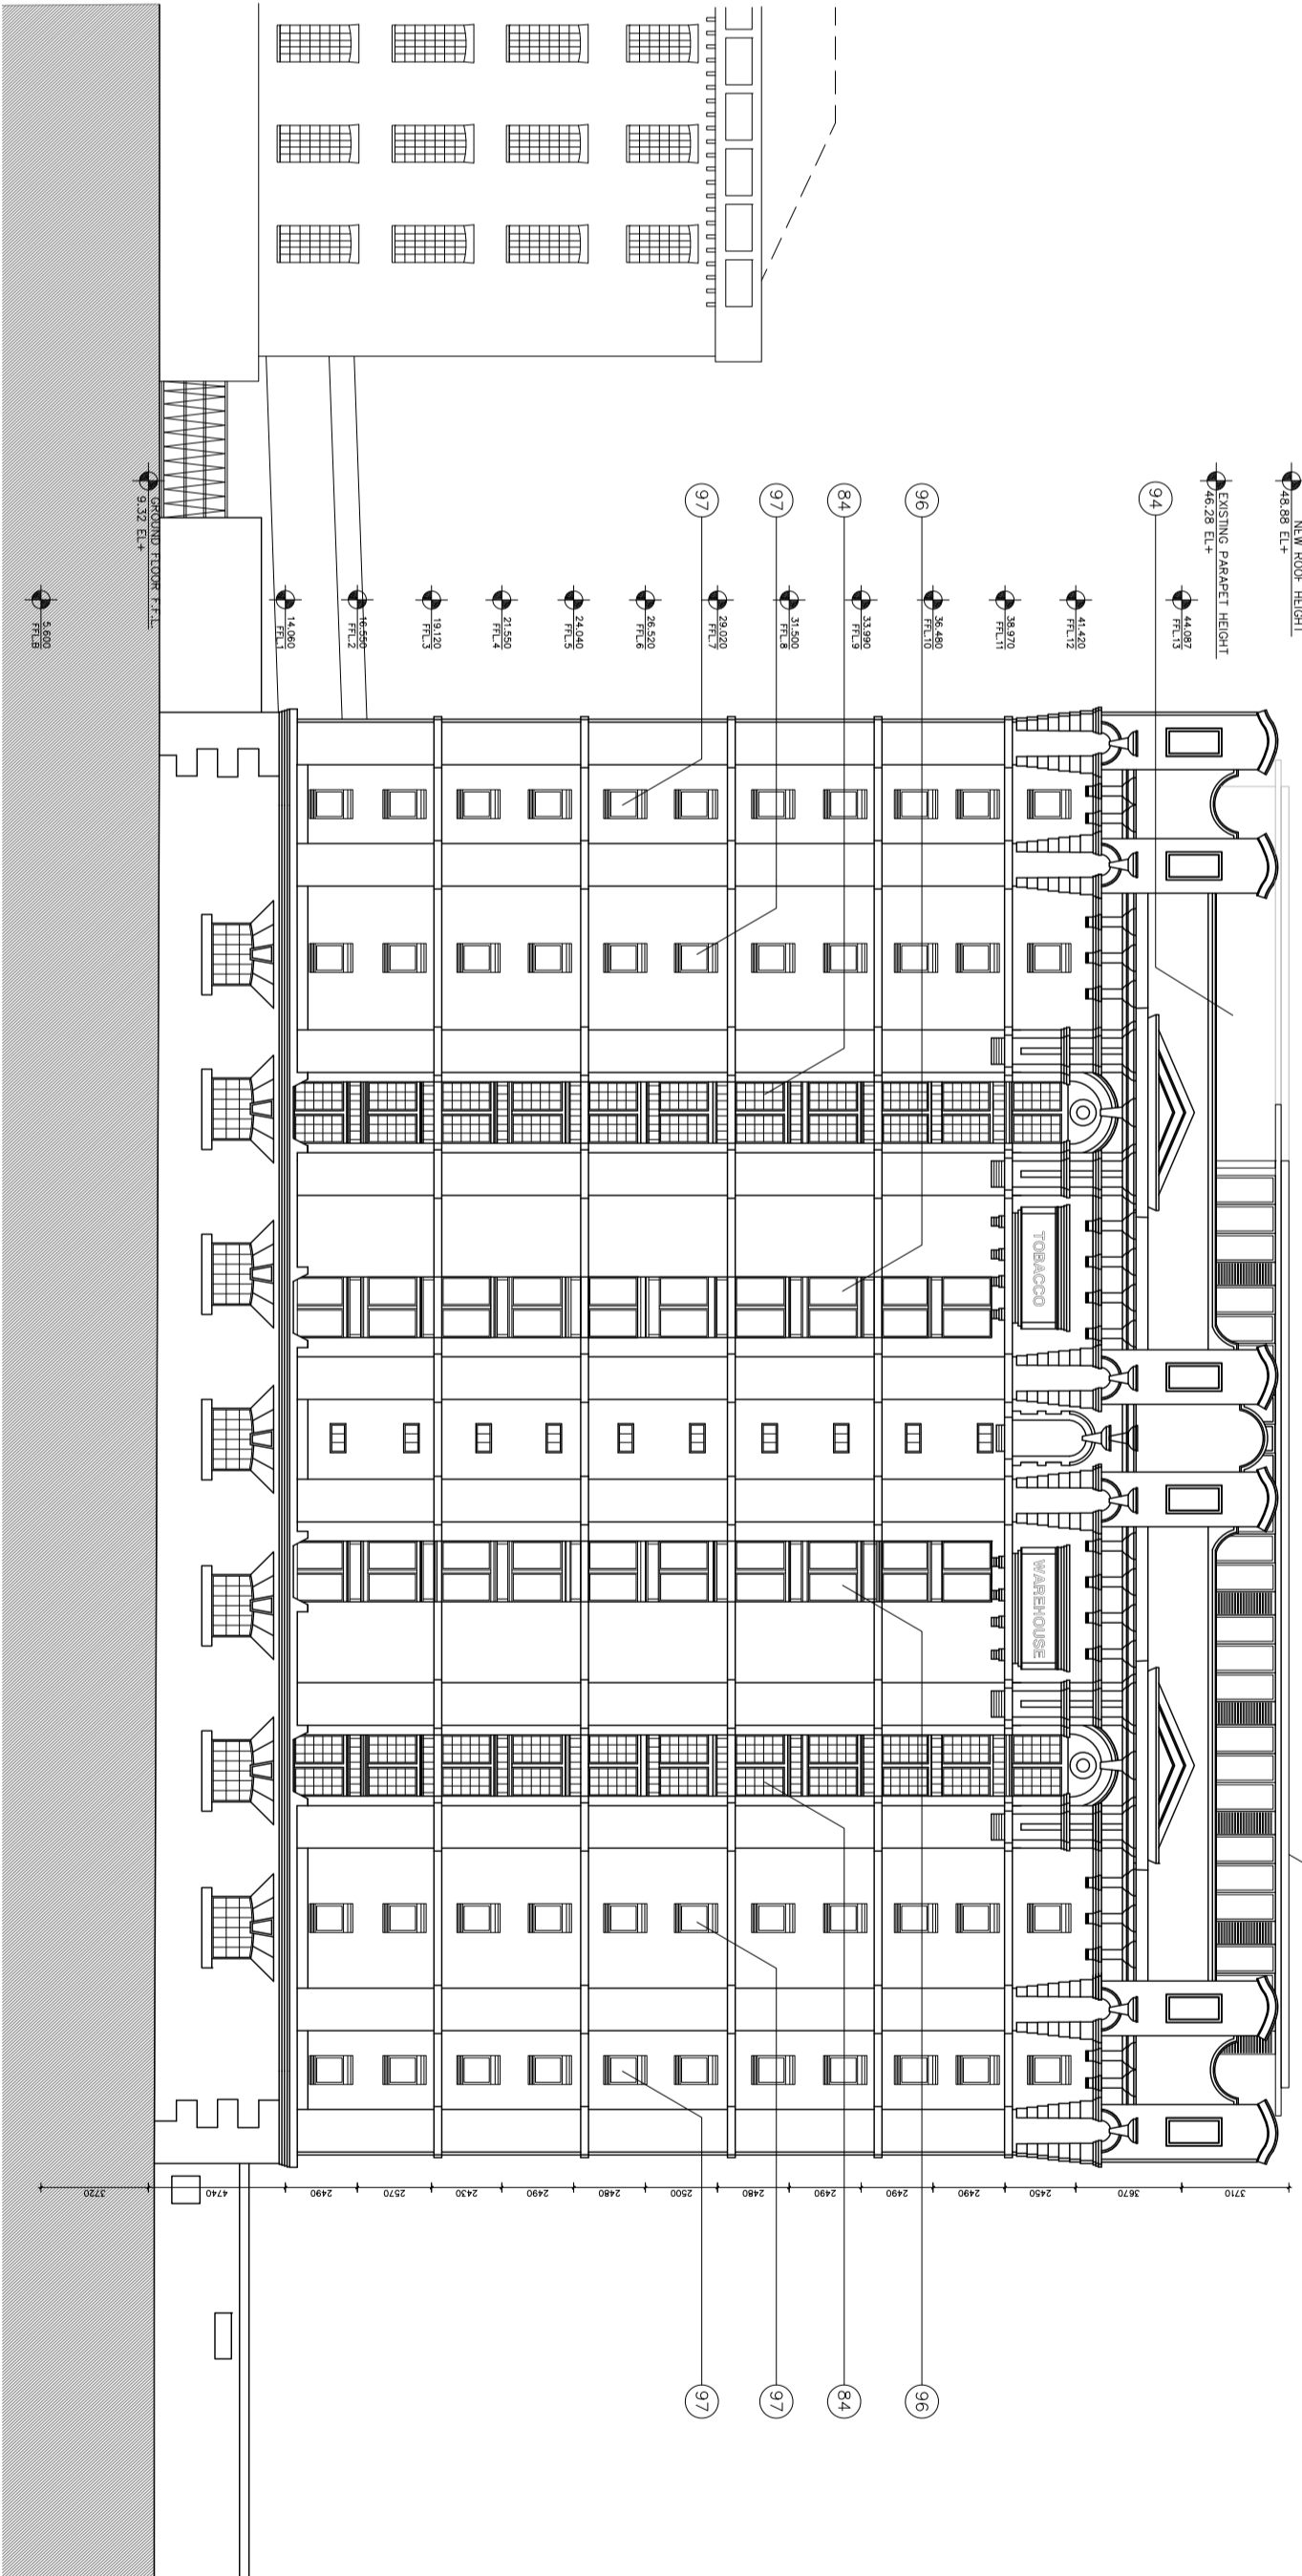

2 East Elevation - Proposed
PA-300/ 1:250

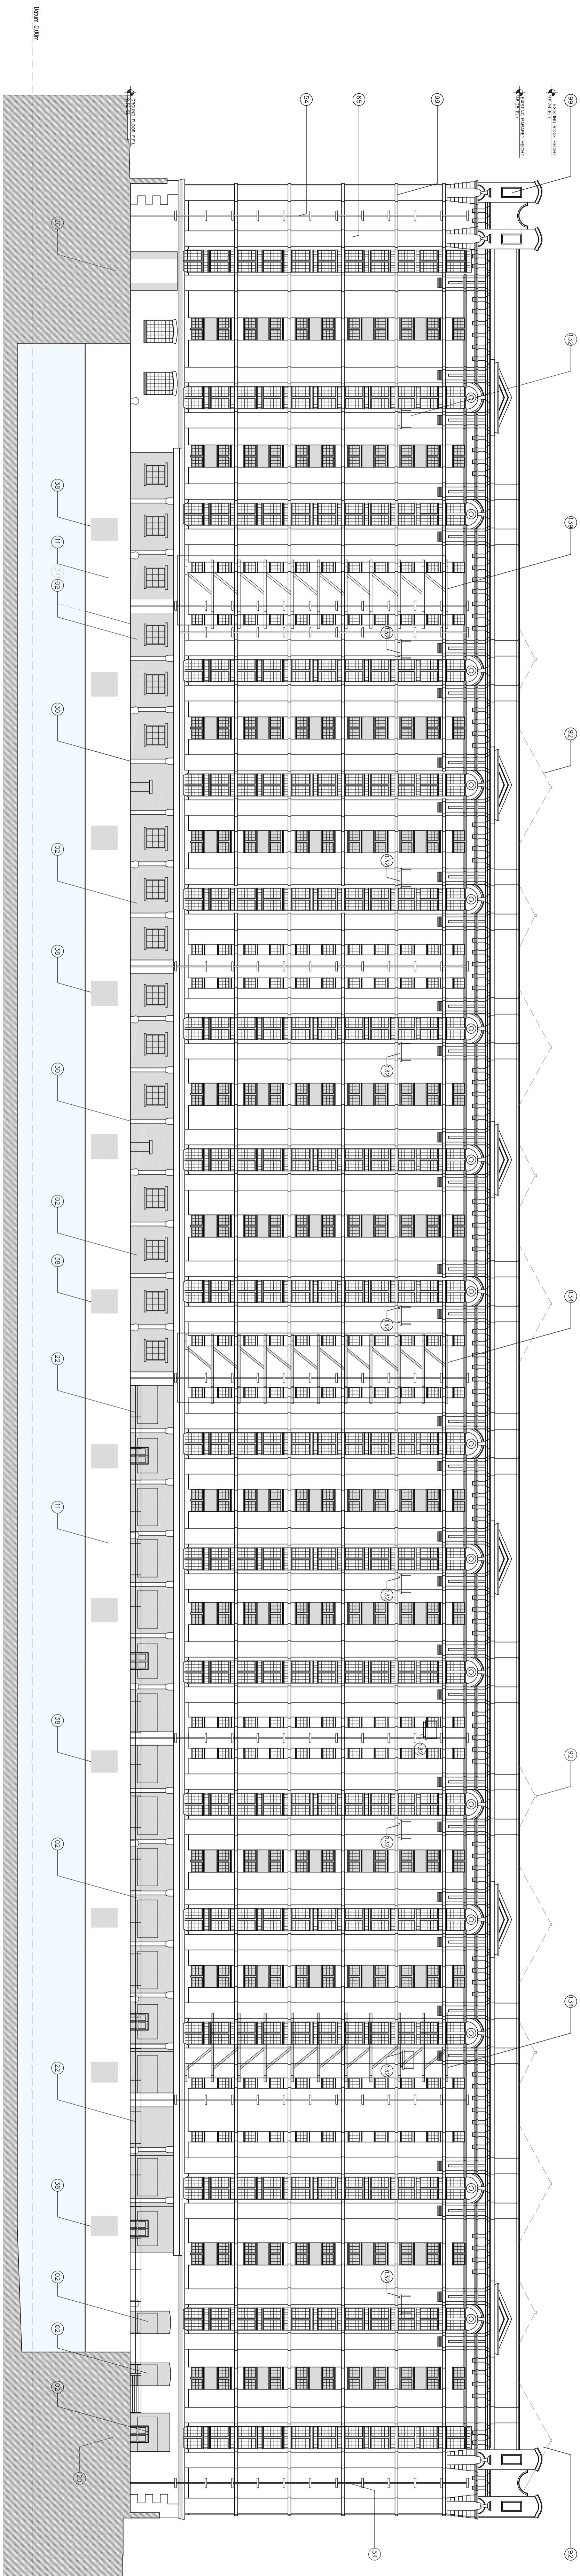

3 North Elevation - Existing
PA-300/ 1:250

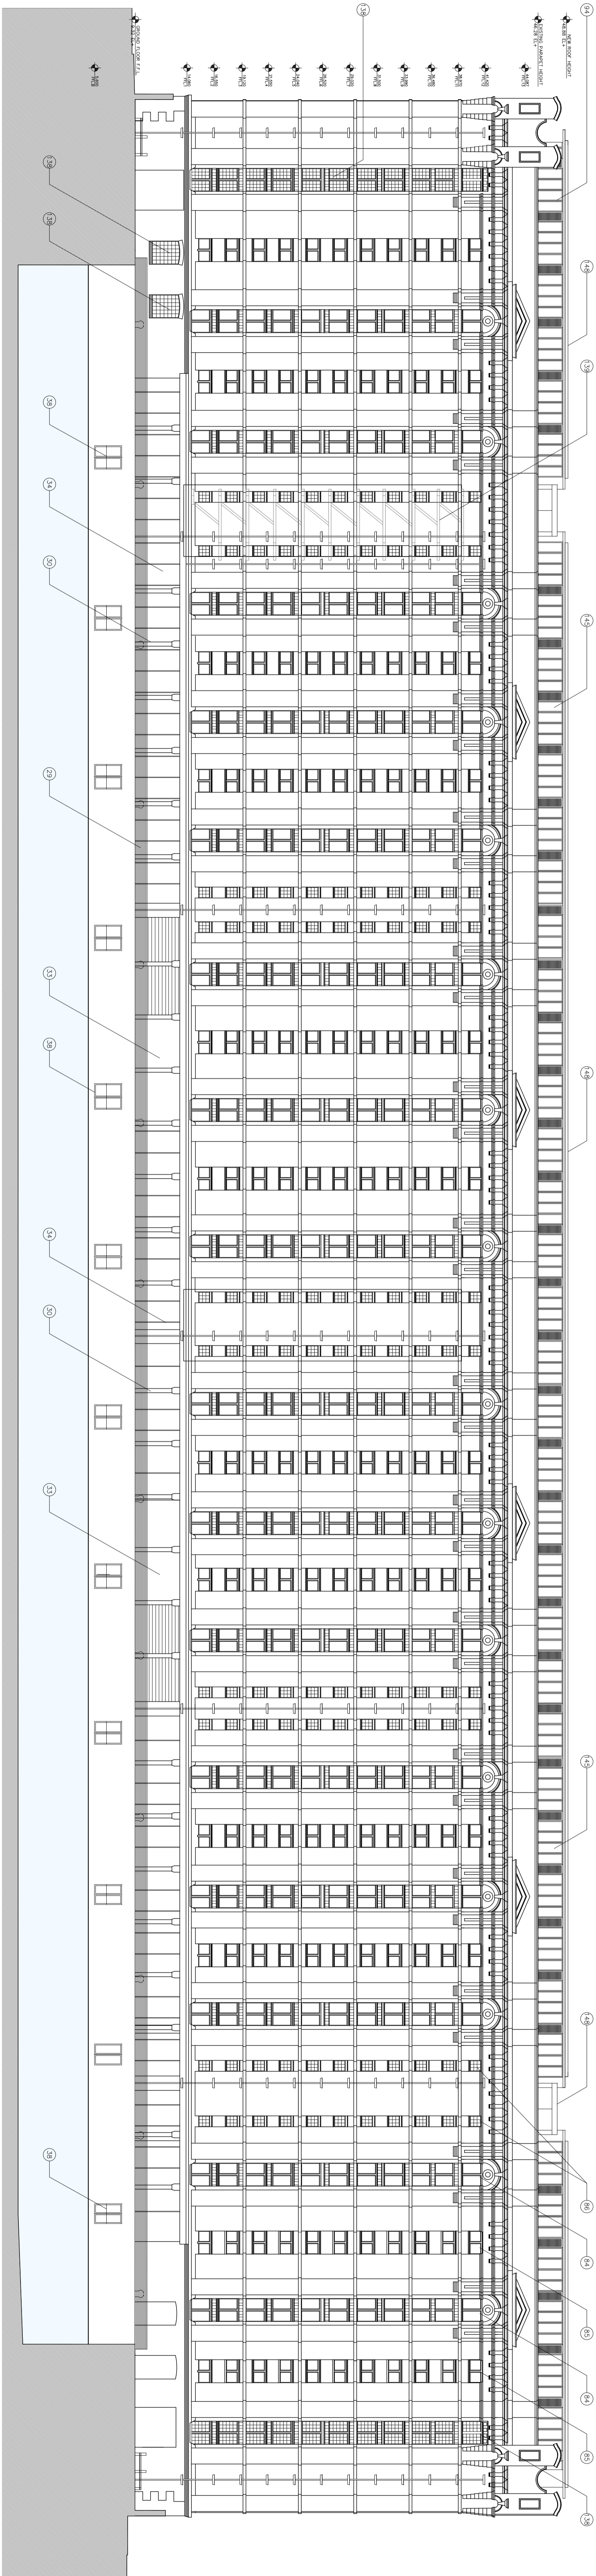

4 North Elevation - Proposed
PA-300/ 1:250

FOR PLANNING ONLY - NOT FOR CONSTRUCTION

NOTES:

Do not scale from this drawing.

Any discrepancies found on site to be reported to Damody Architects immediately.

Any discrepancies found on drawings to be reported to Damody Architects immediately.

Refer to engineers drawings for structural details.

All dimensions sized to blockwork.

Rev.			Description.	Date	Initials
XREF'S CAD REF.					
SITE KEY					
DRAWING KEY					
creative innovative flexible					
damody architecture					
91 Townsend Street, Dublin 2 353 1 672 9907 info@damodyarchitecture.com damodyarchitecture.com					
Project: Tobacco Warehouse at Stanley dock Stanley Dock, Liverpool					
Title: EXISTING & PROPOSED NORTH & EAST ELEVATIONS					
Client: Stanley Dock Properties Ltd.					
Rev. No.		Scale	Date	Dn. By	Issue
1:250 @ A0		24/06/2015	A Brzosiek	Tim Damody	PLANNING
Dwg. No.		PA-300	Job No.		1523