


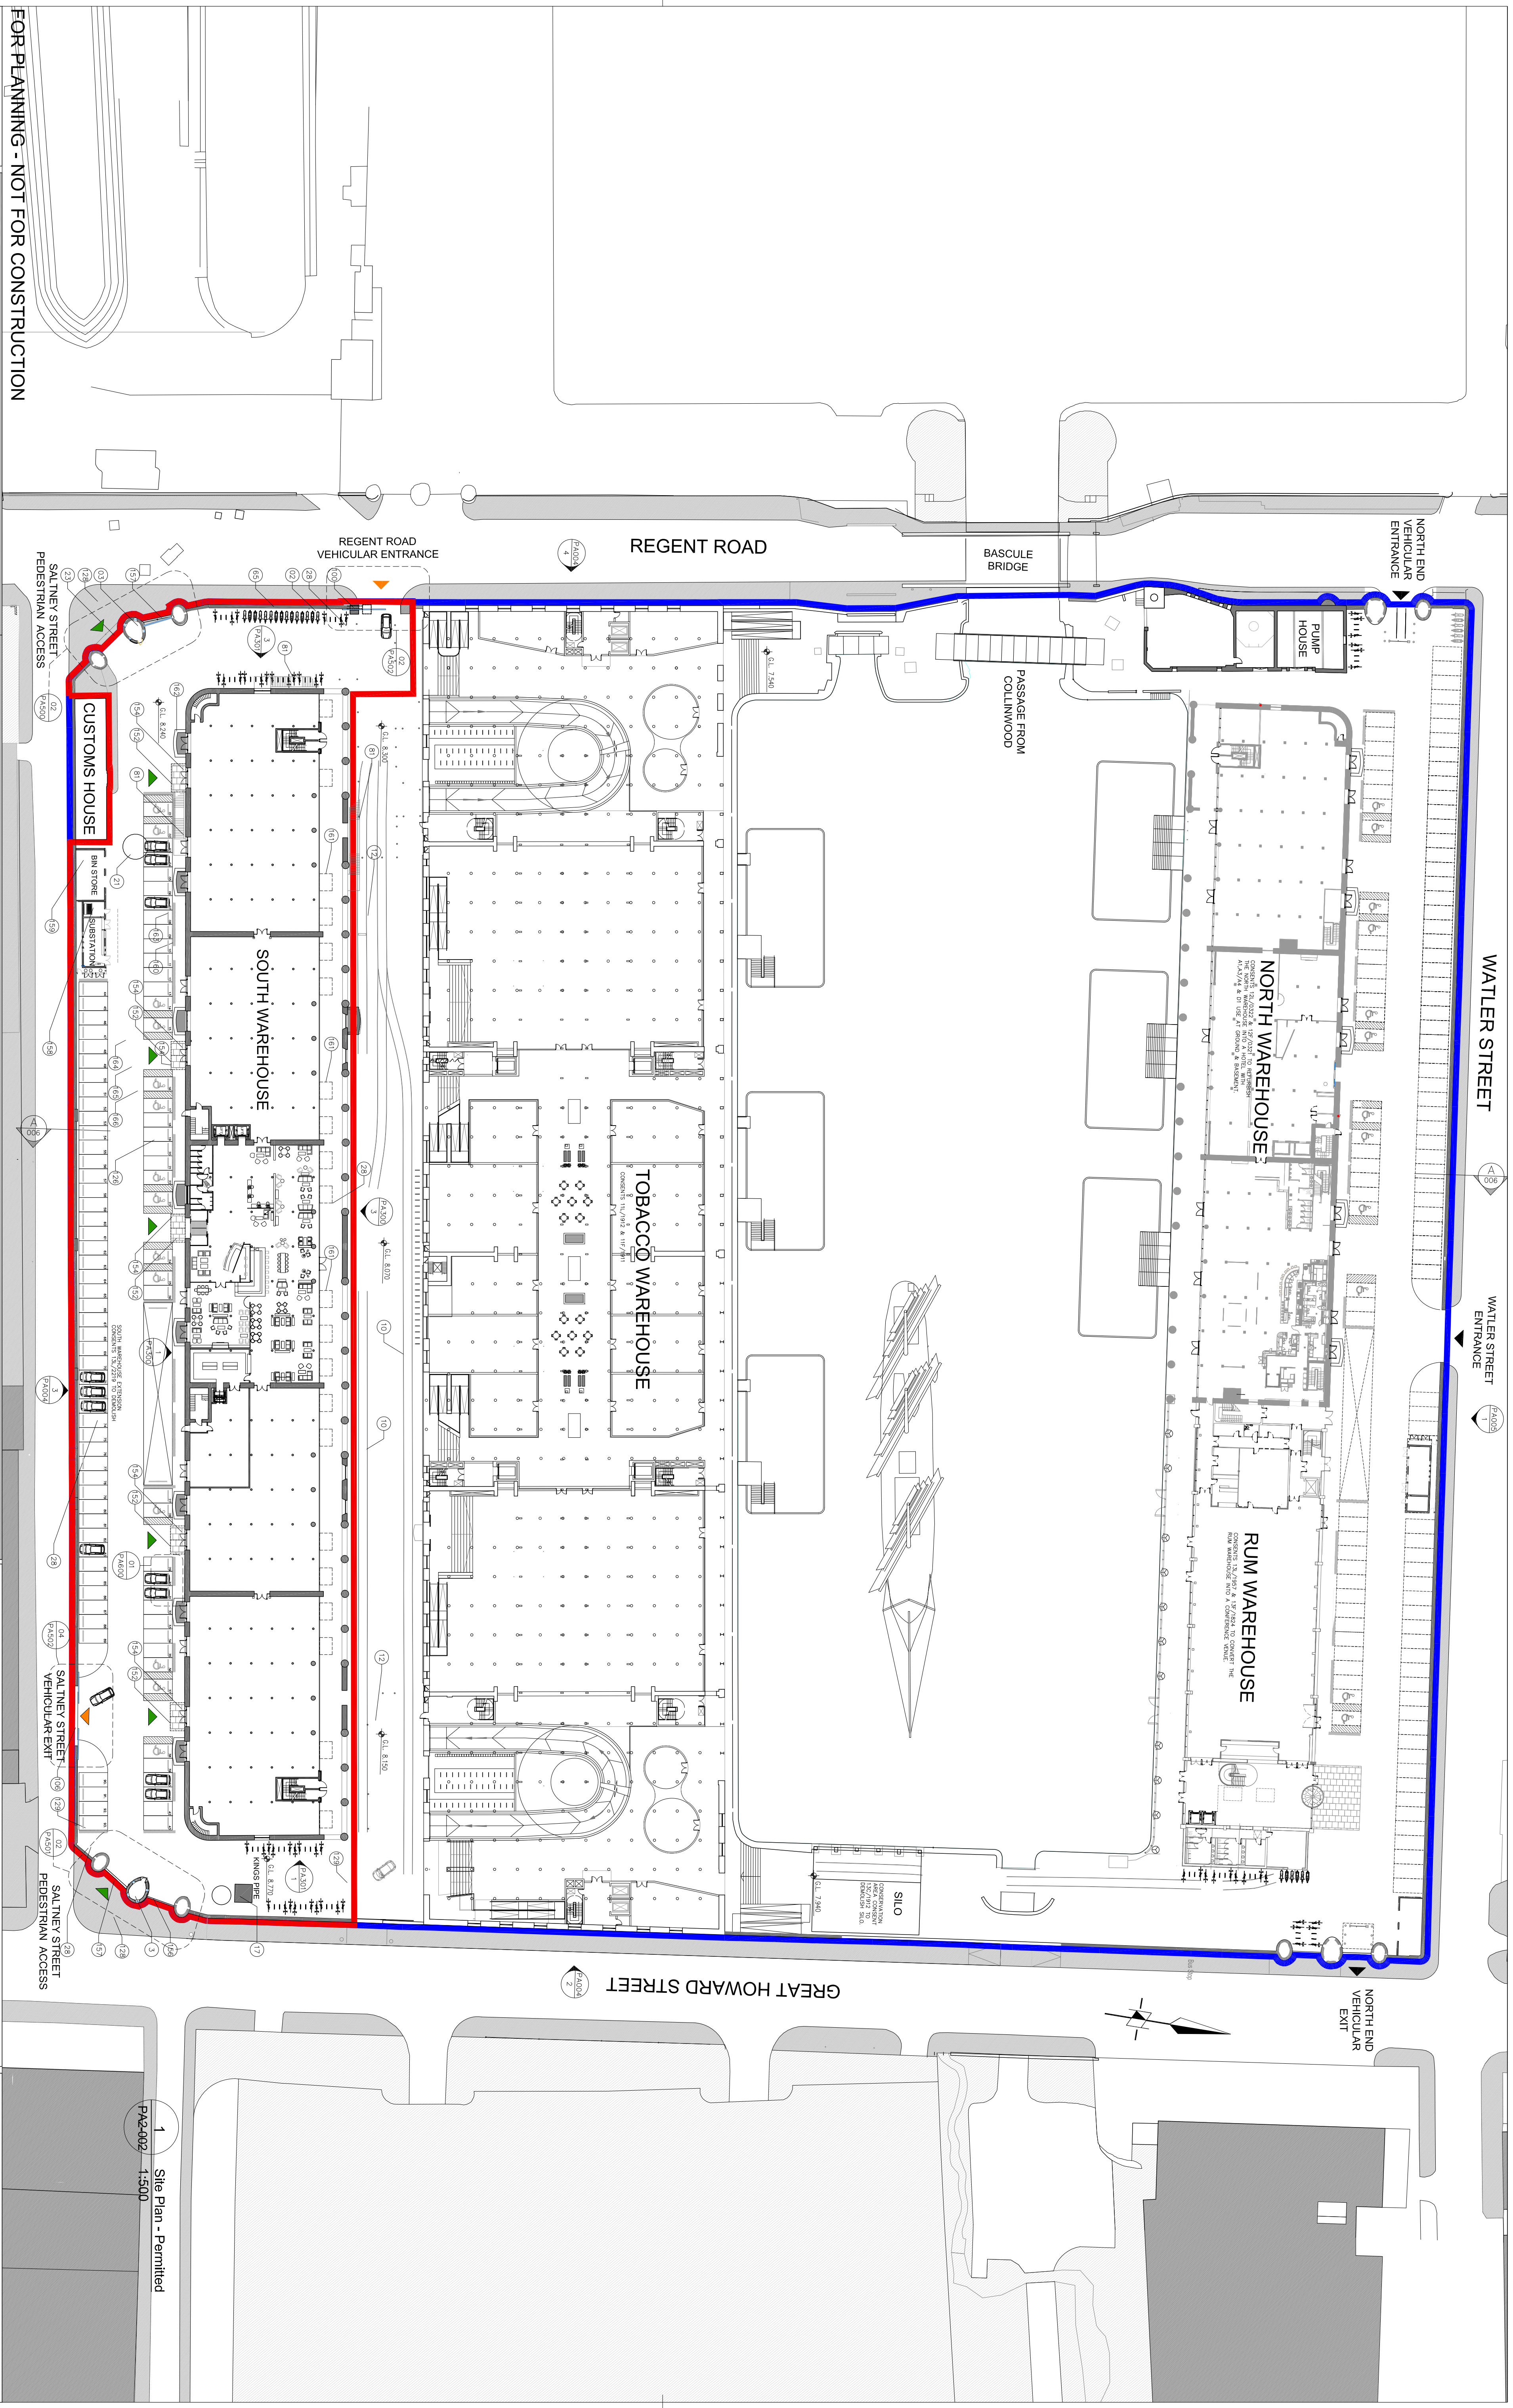

NOTES:

Do not scale from this drawing.

Any discrepancies found on site should be reported to Darnley Architects immediately.

Any discrepancies found on drawings to be reported to Darnley Architects immediately.

Refer to engineers drawings for structural details.

All dimensions sized to blockwork.

Rev.	Description.	Date.	Initials.
XREF'S	CAD REF.		

DRAWING KEY

SITE BOUNDARY

ADJACENT LAND WITHIN CLIENT'S OWNERSHIP

VEHICULAR ACCESS IN/OUT

PEDESTRIAN ACCESS IN/OUT

NORTH POINT

creative innovative flexible

darnley
architecture

91 Townsend Street, Dublin 2

353 3 672 3907

info@darnleyarchitecture.com

darnleyarchitecture.com

Rev. No.	Scale	Date	Des. By	Drawn By	Checked By	Issue
1:500 @ A1	21/10/2015	Nilla Burke	Jennifer Lynch	PLANNING		

Project:

Proposed Works and Minor Amendments to LBC 14L0253 & PP 14F/0249, South Warehouse, Stanley Dock, Liverpool

Title:

PERMITTED SITE PLAN

Client:

Stanley Dock Properties Ltd.

Dwg. No.

PA2-001

Job No.

1031-2