


Proposed Rear Elevation C @ 1:100

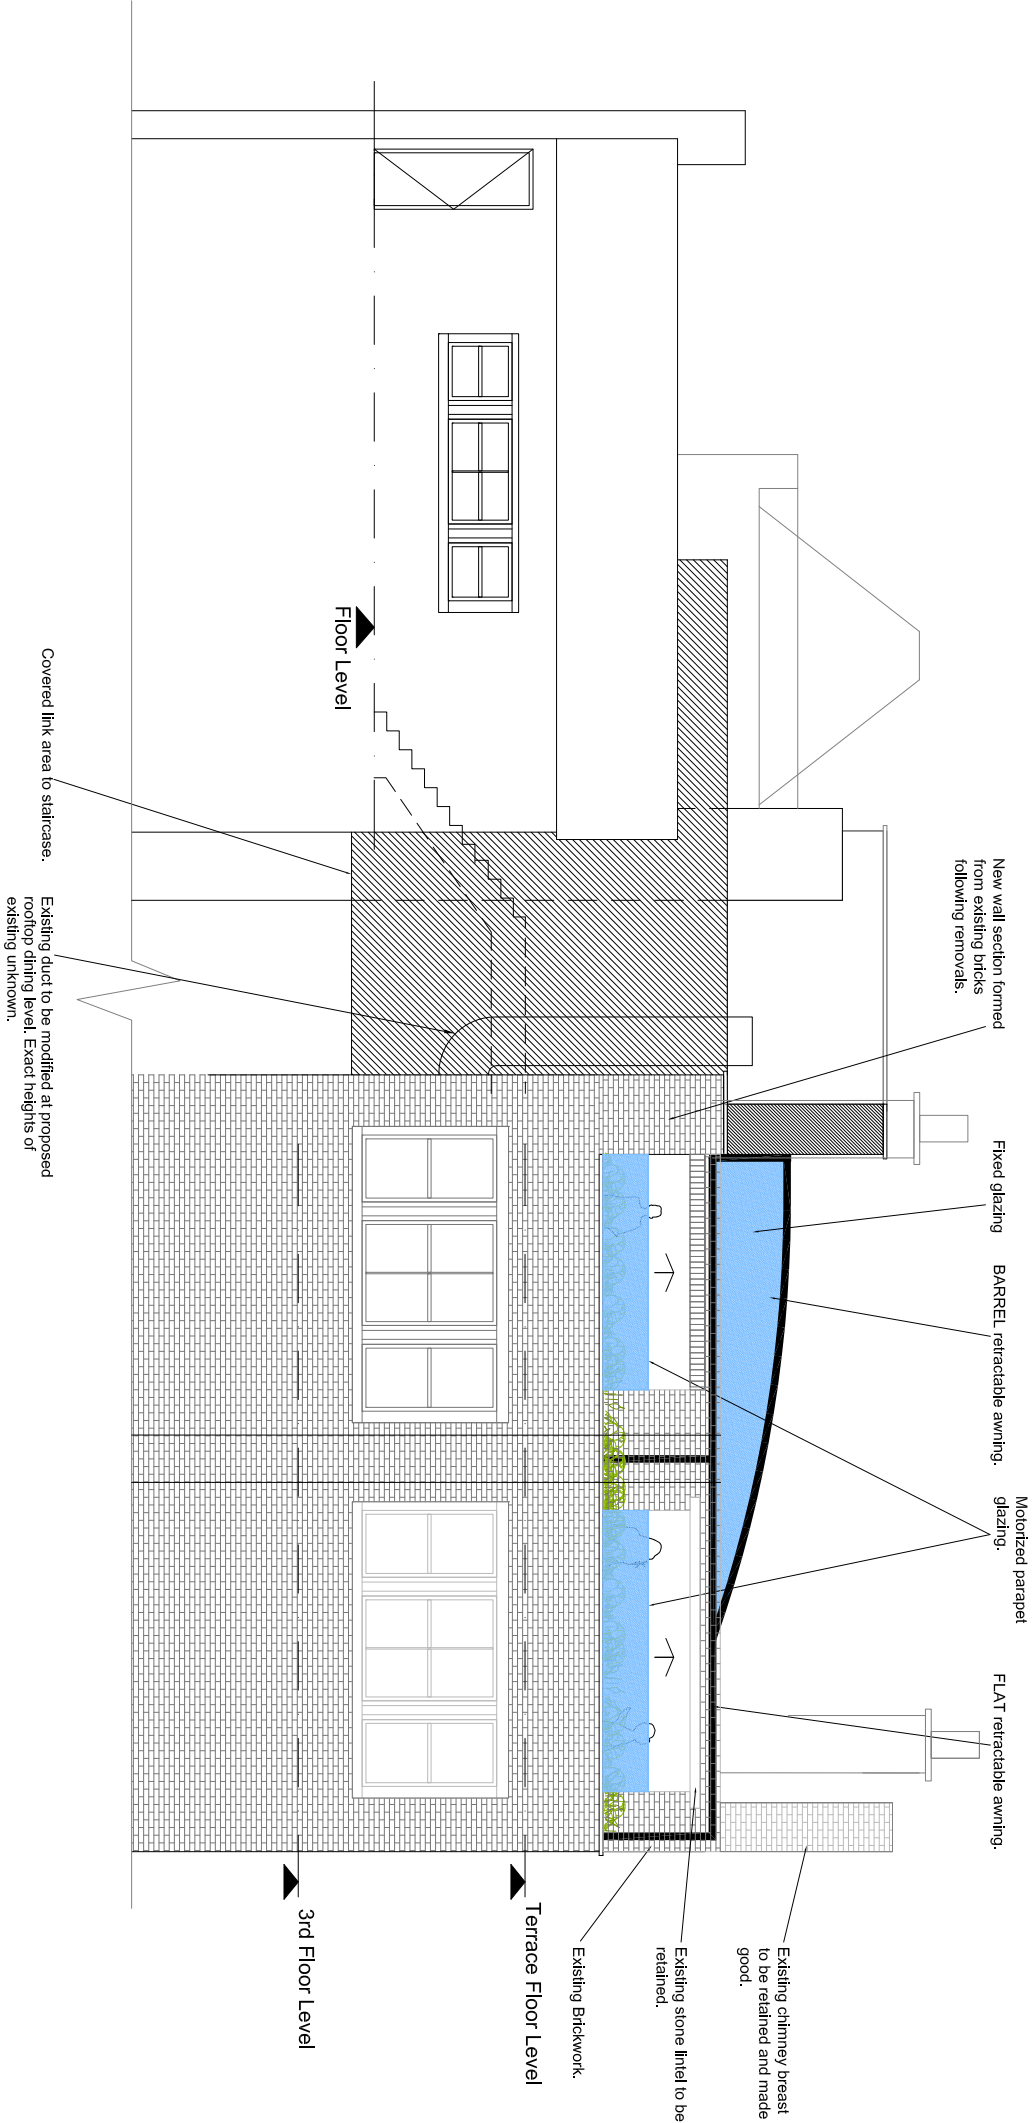

DRAWING NUMBER: PH091-006.2 STATUS: FOR APPROVAL REV: B

CLIENT: IRC

PROJECT NAME: PICCOLINO COOK STREET - LIVERPOOL

DRAWING TITLE: PROPOSED REAR ELEVATION C

SCALE: 1:100 @A3

DATE: 22.10.15

DRAWN BY: DB CHECKED BY: PS



REV:	DATE:	NOTE:	BY:
A	200616	REVISED FOLLOWING GI FEEDBACK FOR PLANNING.	
B	220816	AMENDMENTS MADE FOR FULL PLANS SUBMISSION.	GI

NOTES

- DO NOT SCALE FROM THIS DRAWING.
- IF ANY DISCREPANCIES ARE FOUND, NOTIFY PHAUS.
- THIS DRAWING IS THE PROPERTY OF PHAUS AND IS NOT TO BE REPRODUCED WITHOUT OUR CONSENT.
- CONTRACTORS TO PERFORM THEIR OWN DIMENSION CHECK ON SITE.