

Ground Floor

Unit 1 76.1m²

Unit 2 92.2m²

Unit 3 94.6m²

Unit 4 90.4m²

Unit 5 98.1m²

Unit 6 108.2m²

Kitchen

Living Area

Dining Area

Bedroom

Bathroom

WC

Store

Staircase

Entrance

Common Area

Unit 1 Kitchen

Unit 2 Kitchen

Unit 3 Kitchen

Unit 4 Kitchen

Unit 5 Kitchen

Unit 6 Kitchen

Unit 1 Living Area

Unit 2 Living Area

Unit 3 Living Area

Unit 4 Living Area

Unit 5 Living Area

Unit 6 Living Area

Unit 1 Bedroom

Unit 2 Bedroom

Unit 3 Bedroom

Unit 4 Bedroom

Unit 5 Bedroom

Unit 6 Bedroom

Unit 1 Bathroom

Unit 2 Bathroom

Unit 3 Bathroom

Unit 4 Bathroom

Unit 5 Bathroom

Unit 6 Bathroom

Unit 1 WC

Unit 2 WC

Unit 3 WC

Unit 4 WC

Unit 5 WC

Unit 6 WC

Unit 1 Store

Unit 2 Store

Unit 3 Store

Unit 4 Store

Unit 5 Store

Unit 6 Store

Unit 1 Staircase

Unit 2 Staircase

Unit 3 Staircase

Unit 4 Staircase

Unit 5 Staircase

Unit 6 Staircase

Unit 1 Entrance

Unit 2 Entrance

Unit 3 Entrance

Unit 4 Entrance

Unit 5 Entrance

Unit 6 Entrance

Unit 1 Common Area

Unit 2 Common Area

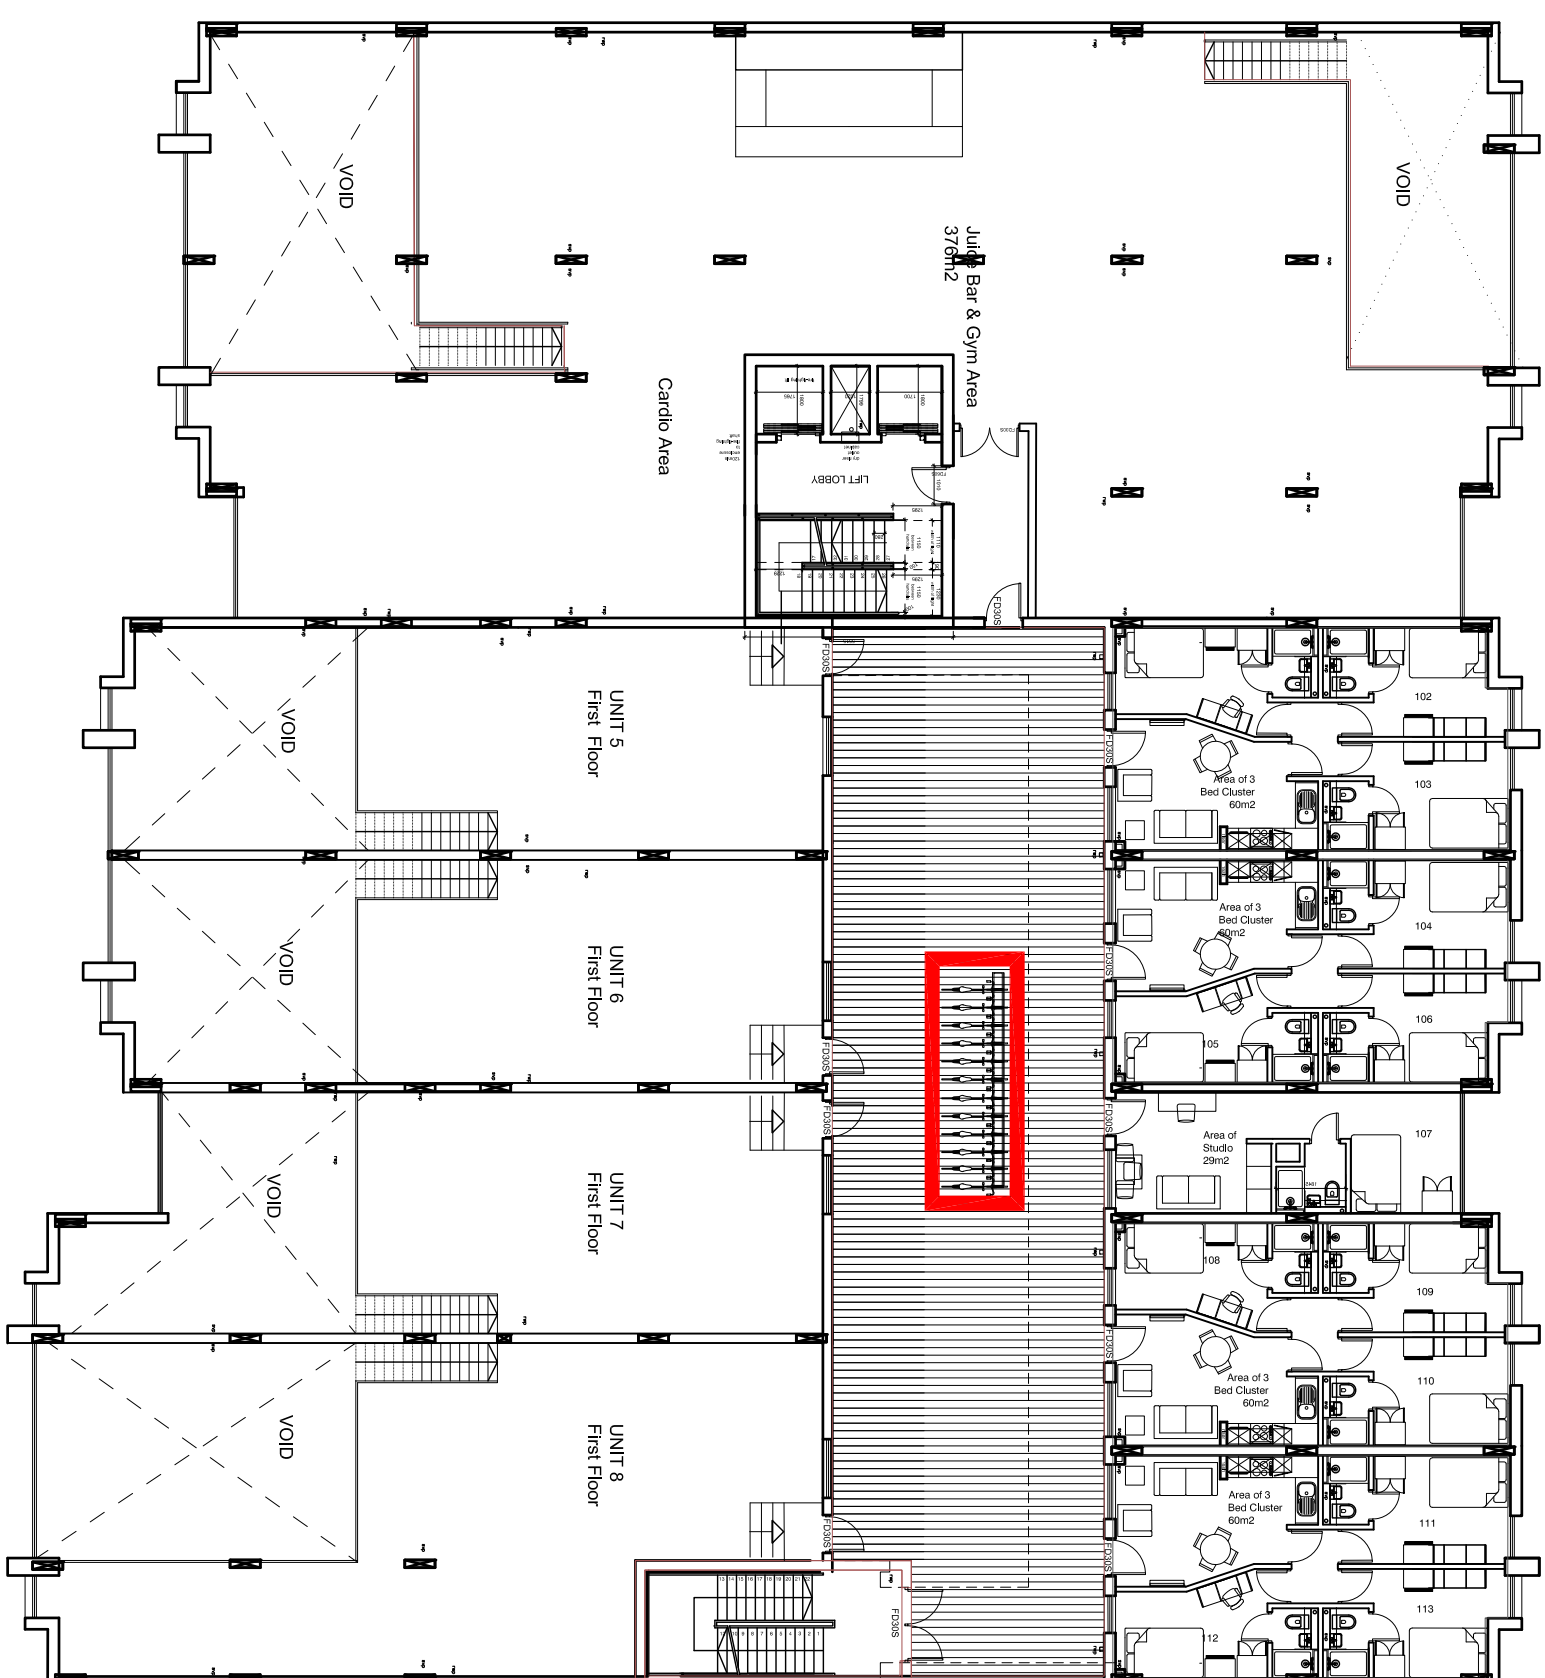
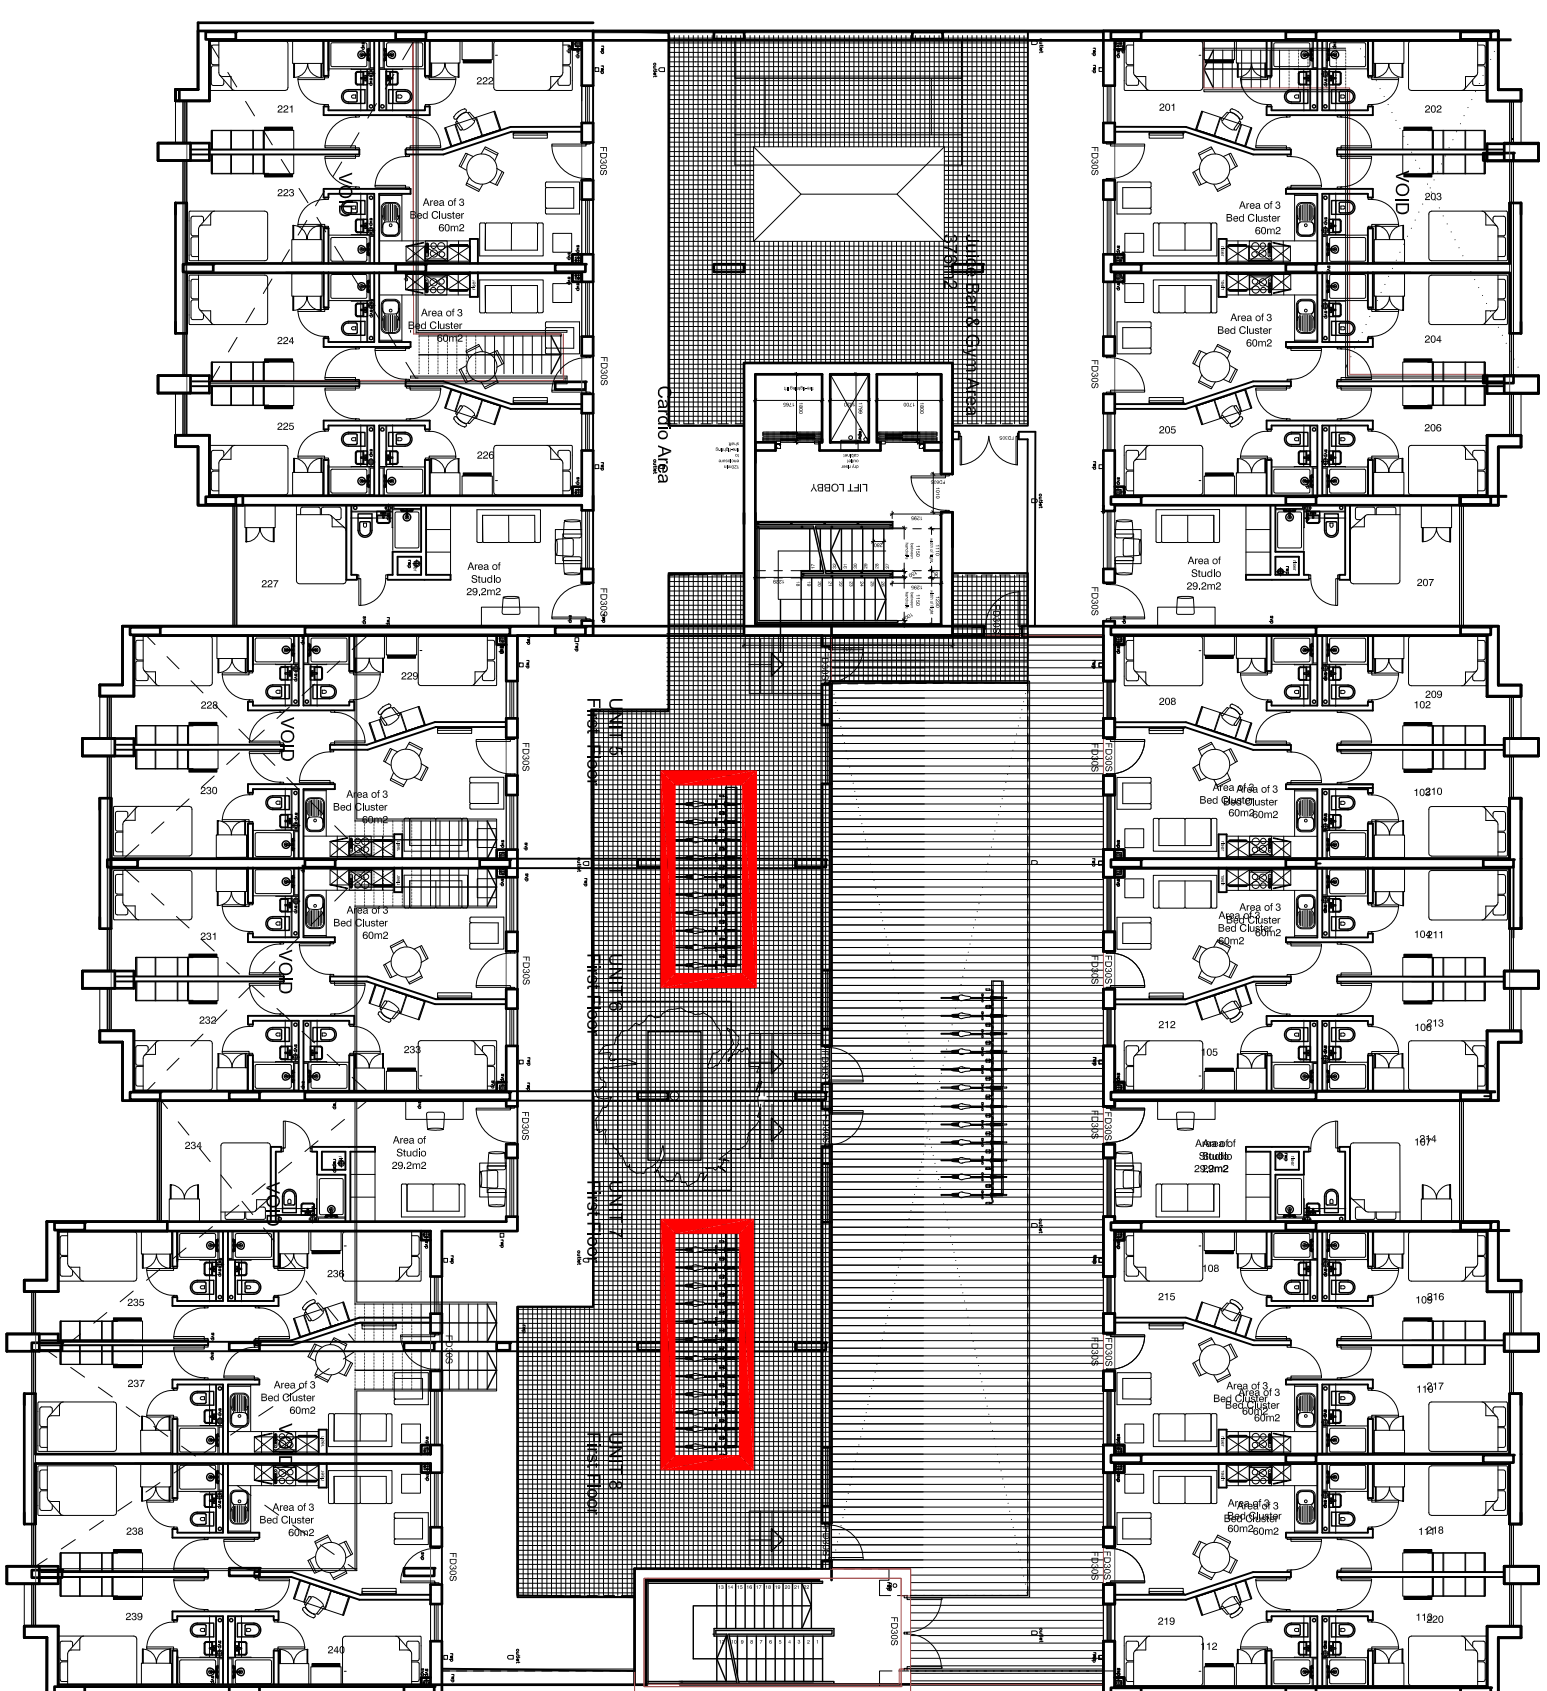
Unit 3 Common Area

Unit 4 Common Area

Unit 5 Common Area

Unit 6 Common Area

BRICK STREET

GA First Floor Plan
1:200

KEY	
	Designated Cycle Spaces
FLOOR	TOTAL
Ground Floor	60 (double stacked)
First Floor	12
Second Floor	22
TOTAL	94

NOTES

1. This drawing is copyright of BLOK architecture Ltd
2. Do not scale from this drawing
3. Use figured dimensions only

-	00.00.00	ABC	-	-
rev.	date		din	su

PLANNING

BLOK

Client	PHD1	Scale	Drawn	Checked	DWG
Job site	Kampus Nordik St. Liverpool	1:25000/1	AS	1/11/11	02.02.15
Drawing title	Cycle Parking	Job number	023	Drawing number	150

