





NORFOLK STREET

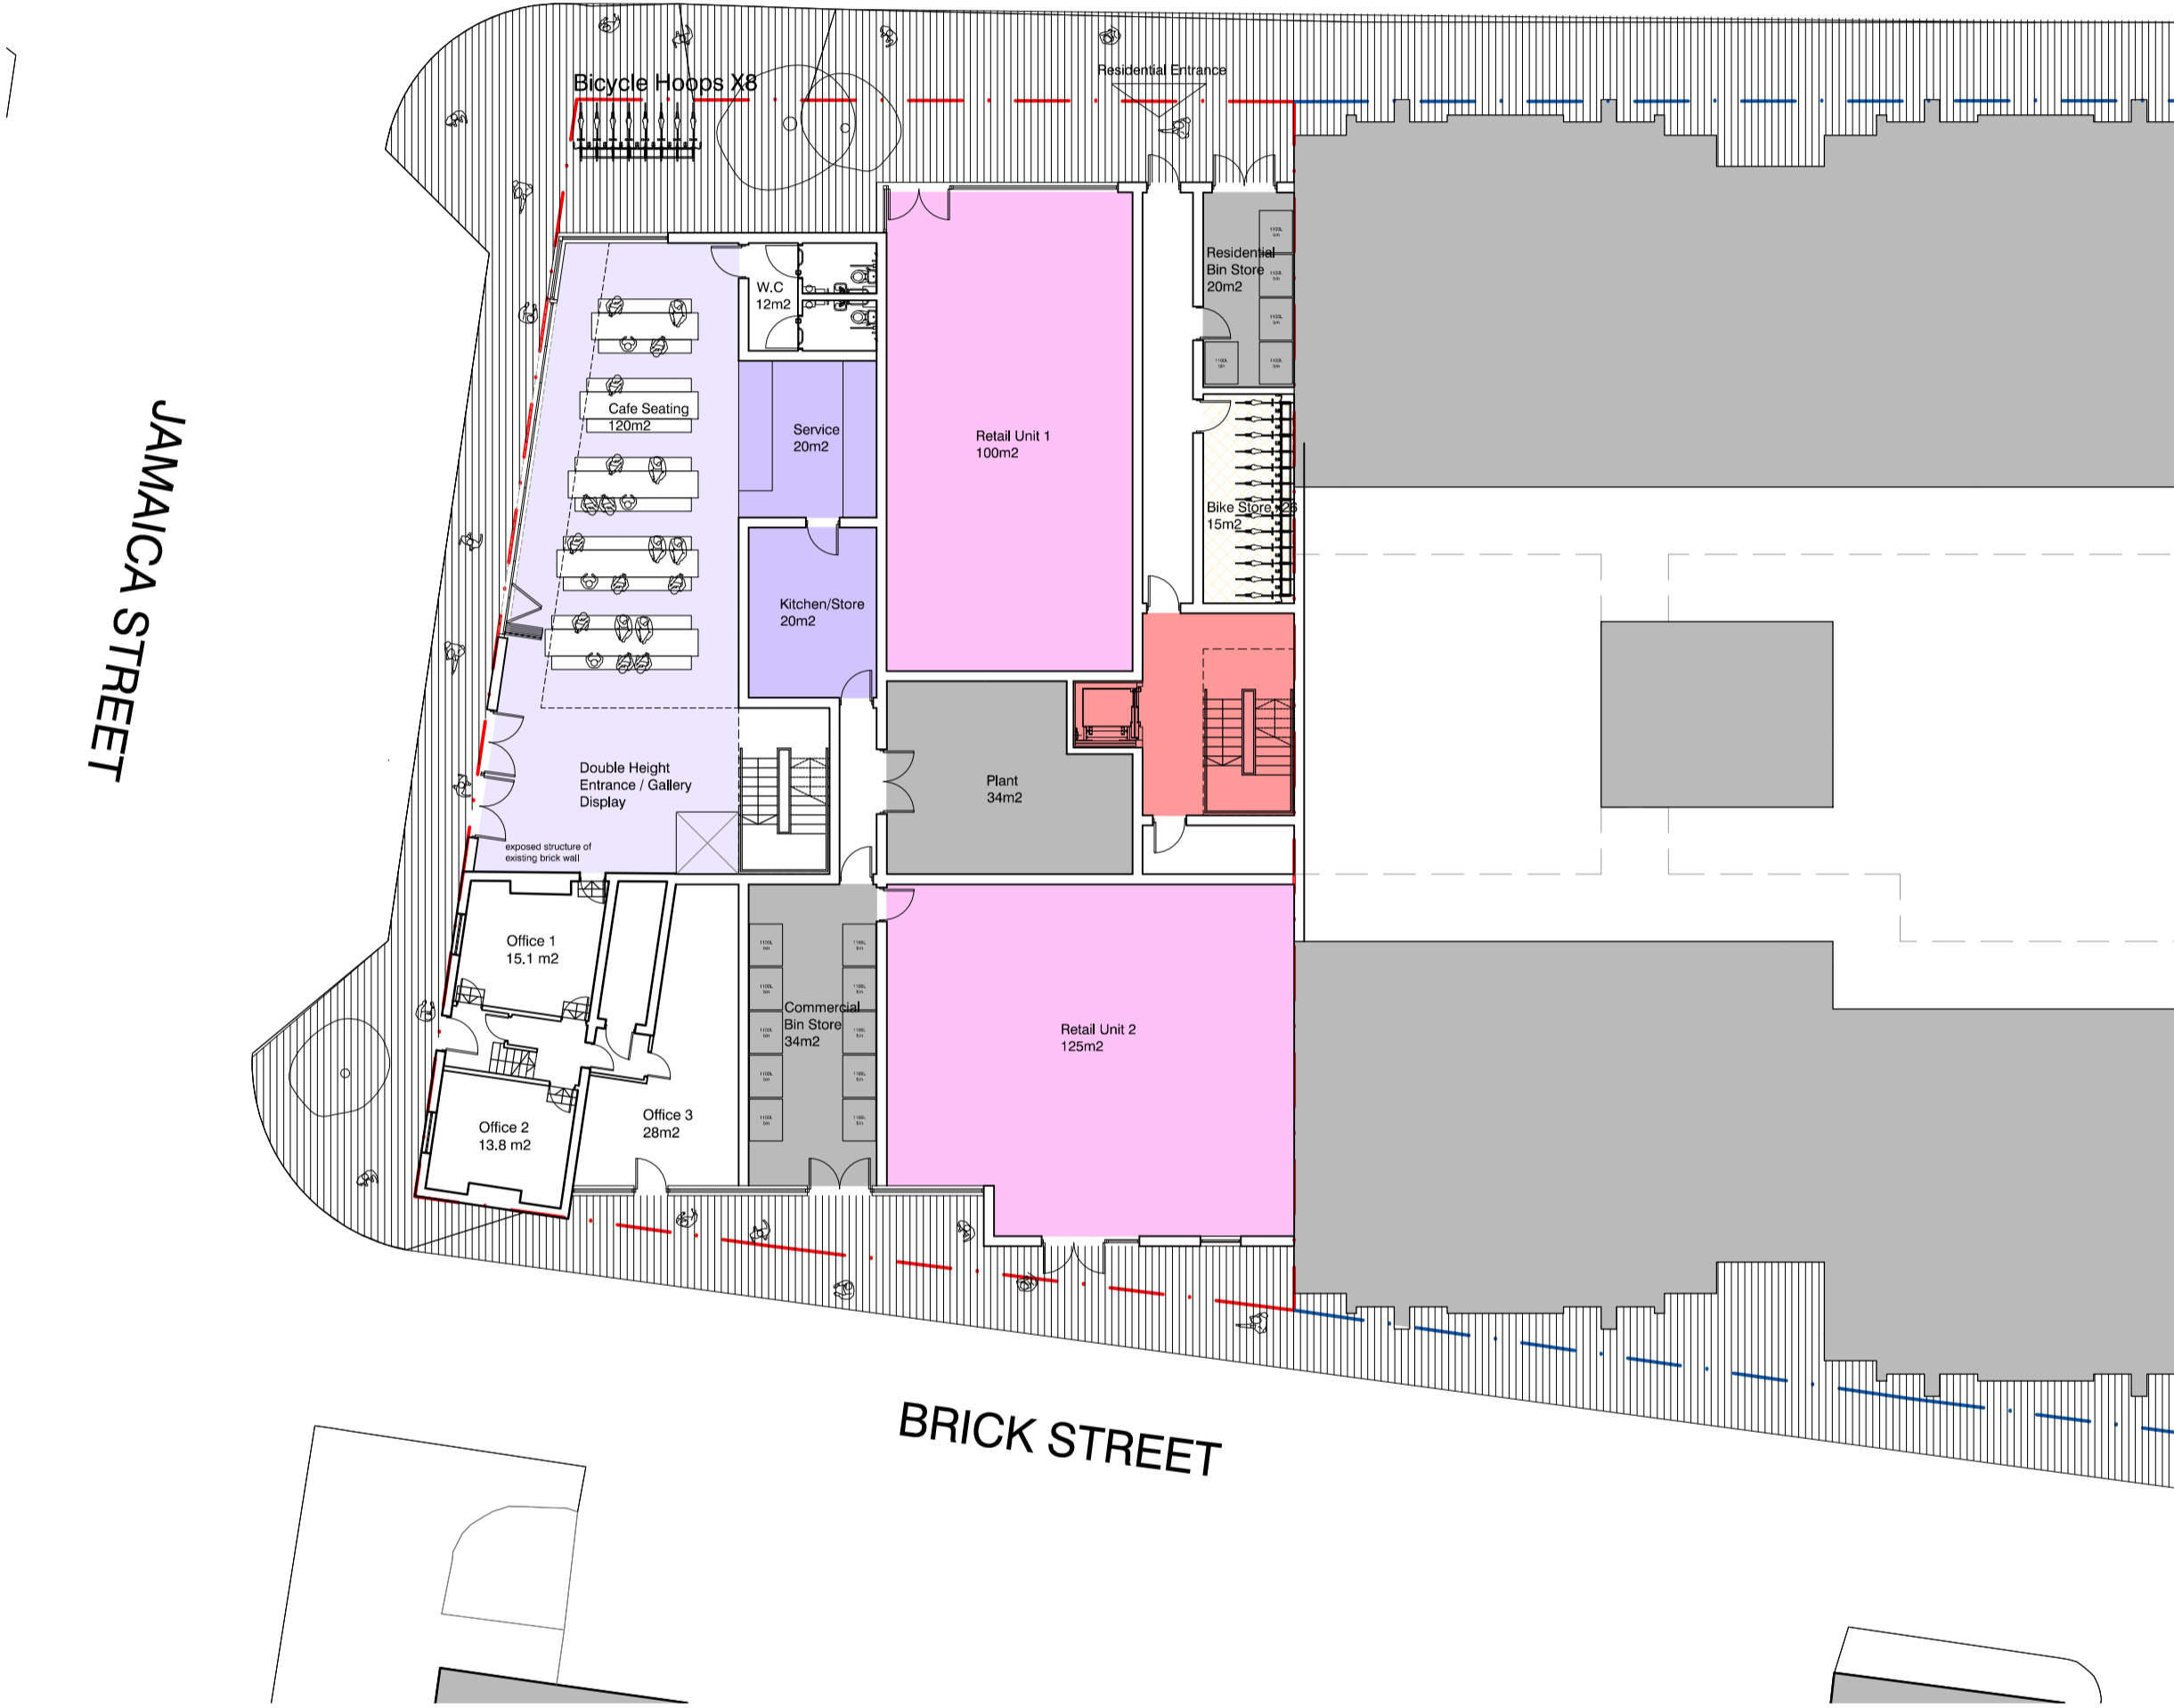


GROUND FLOOR PLAN

KEY

- RETAIL
- CAFE KITCHEN / STORAGE
- CAFE SEATING
- PLANT / BIN STORE
- BIKE STORAGE x 26
- CIRCULATION

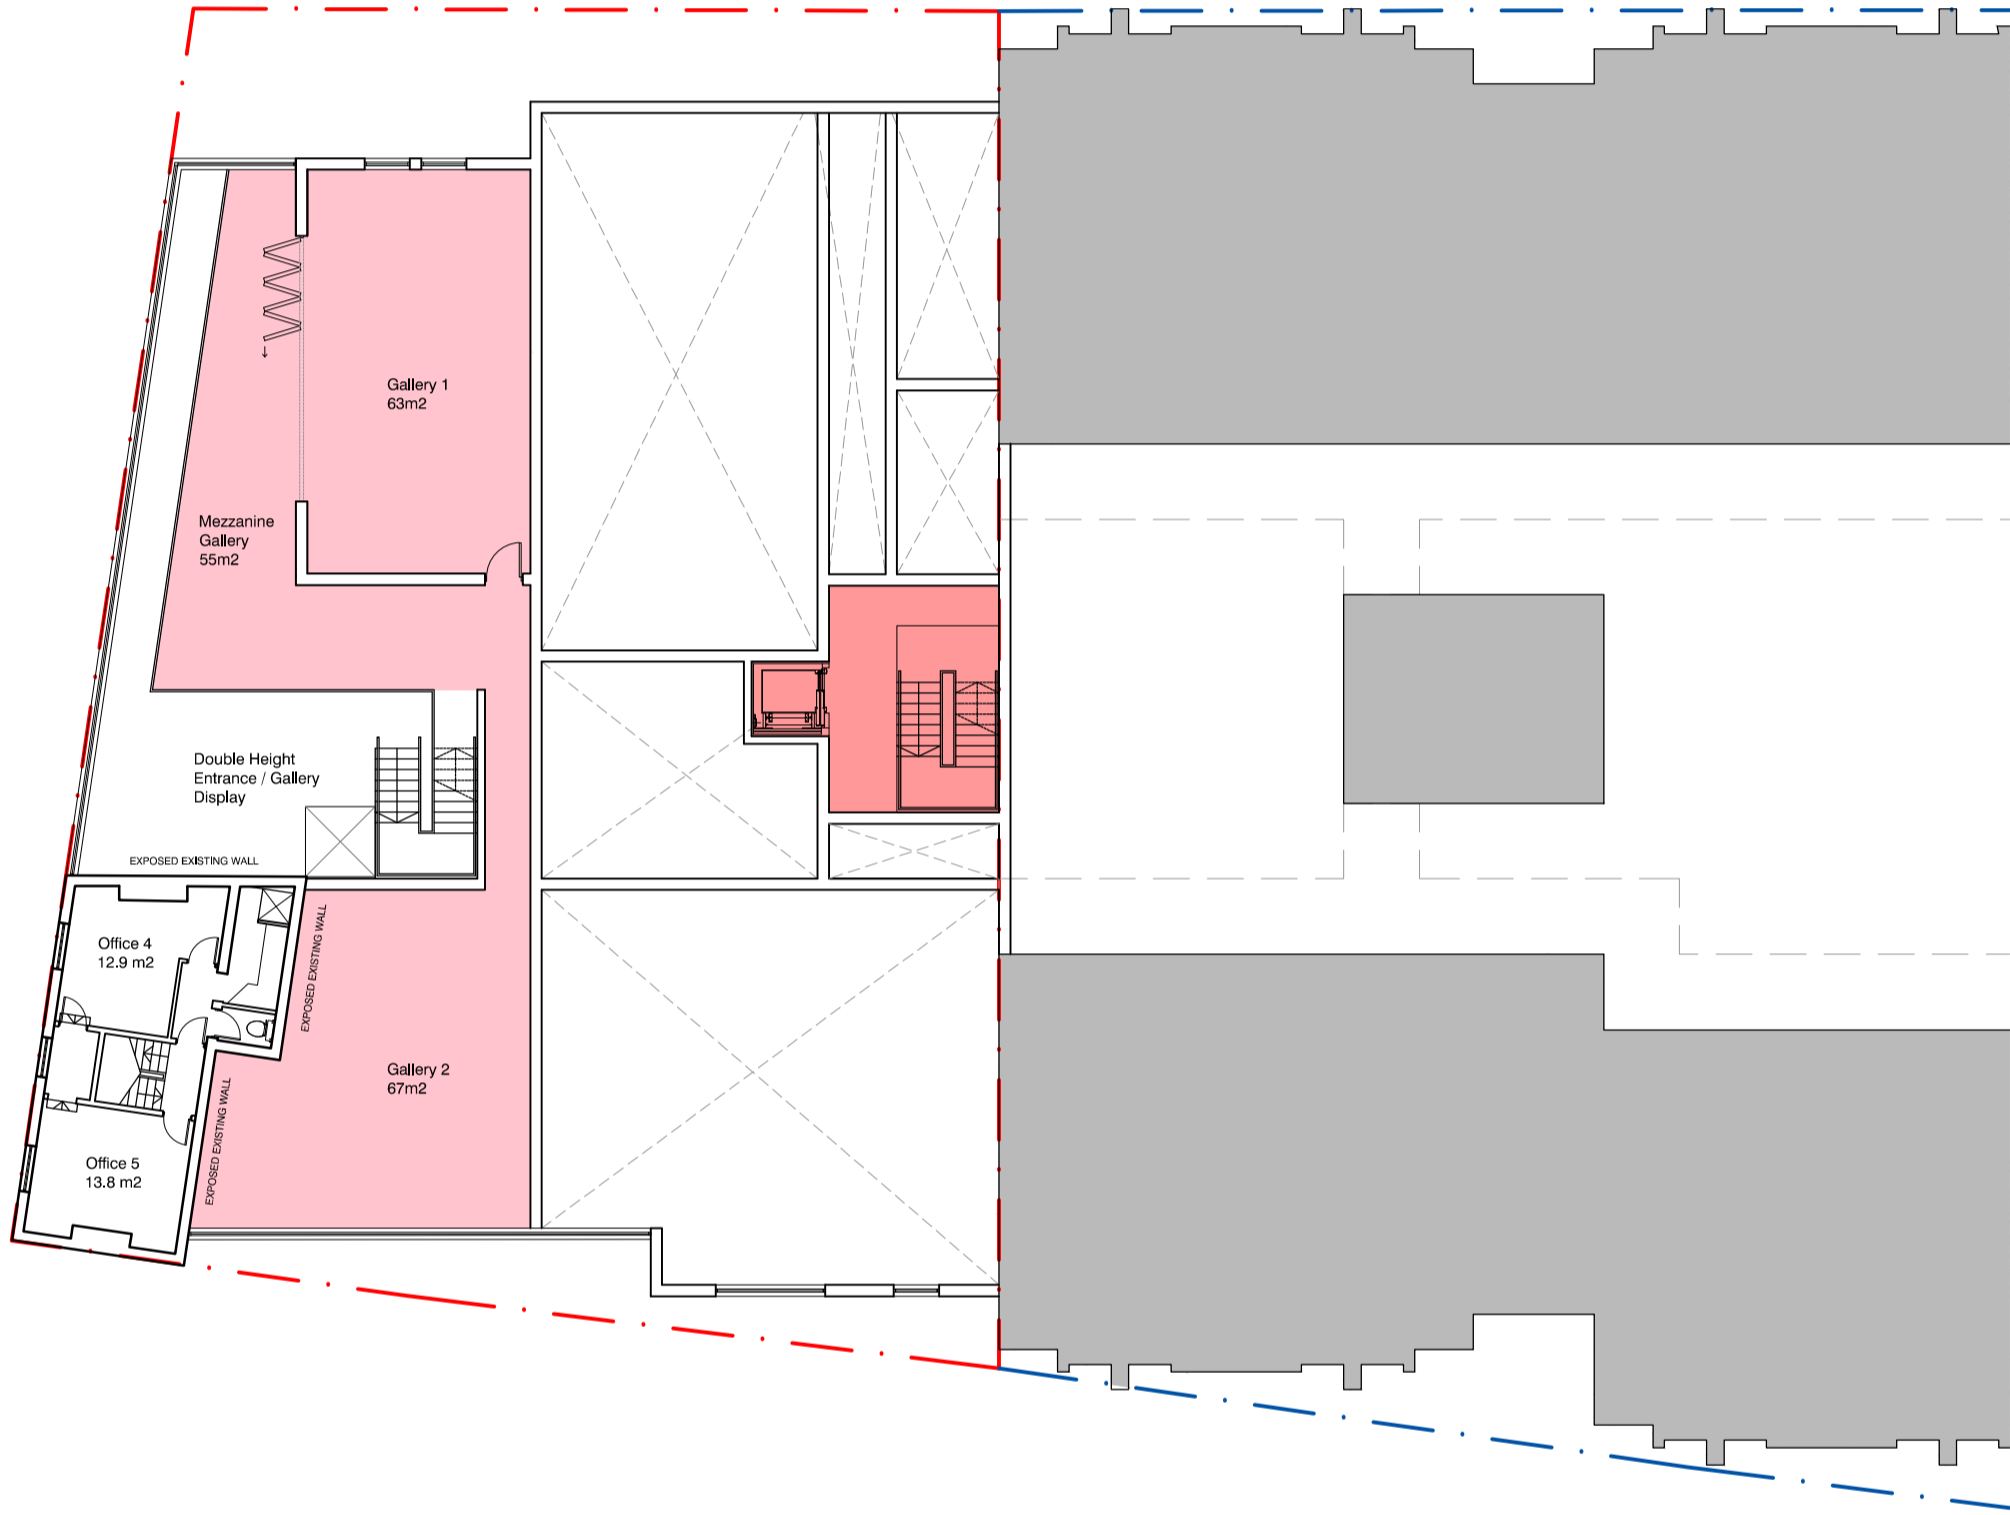

MEZZANINE FLOOR PLAN

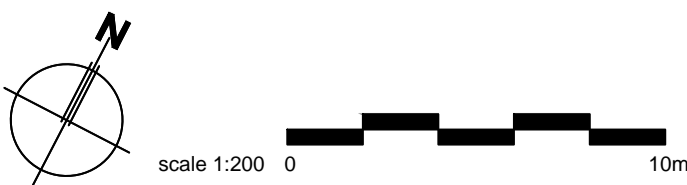

NOTES

- This drawing is copyright of BLOK architecture Ltd
- Do not scale from this drawing
- Use figured dimensions only

rev.	date	description	TL	PJM
A	22.04.15	Design update. Addition of studios to existing 3 bed clusters.	TL	PJM

drawing status

PLANNING

Second Floor  
Edward Pavilion  
Albert Dock  
Liverpool  
L3 4AF  
0151 958 0200  
info@blokarchitecture.co.uk  
www.blokarchitecture.co.uk

Client	PHD1	Scale	1:200 @ A1	Drawn	TL	Checked	PJM	Date	27.03.2015
Job title	NORFOLK STREET PHASE 3 - CITY SHEDS	Drawing number	15-058	Drawing status	PL(00)100	Author	A		
Drawing title	GROUND AND MEZZANINE FLOOR PLANS								

