


THIRD FLOOR PLAN




ONE BED APARTMENT

ONE BED ACCESSIBLE APARTMENT



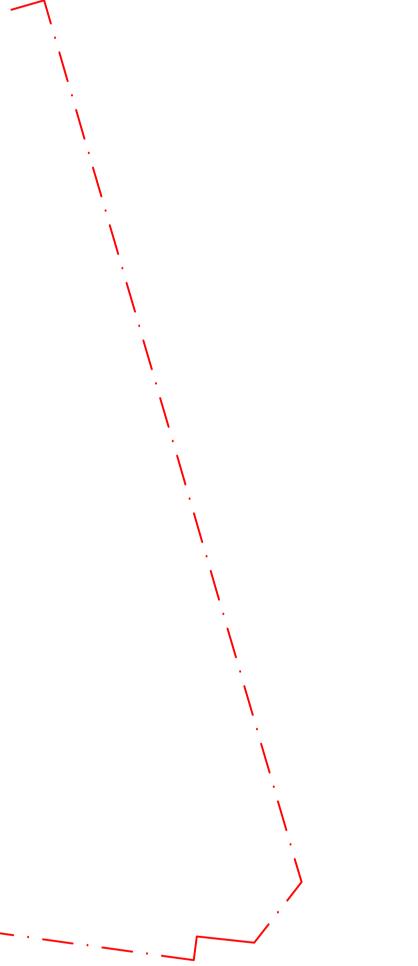



 

2. Do	is drawing not scale	is copyright of BLOK architecture Ltd from this drawing limensions only								
A	10.04.15	Issued for planning.			TL	- PJI				
rev.	date				dı	m au				
PLANNING										
Edwa Albe Liver L3 4 0151	958 0200	E	3L	C	k					
		tecture.co.uk tecture.co.uk								
Clien	t	PHD 1	Scale	Drawn	Checked	Date				
Job t	itle	NORFOLK STREET PHASE 2 - LIVER GREASE	1:200@ A1	TL	PJM	27.03.20				
					number	Issue				

scale 1:200	0		

Drawing title THIRD AND FOURTH FLOOR PLANS