




THIRD FLOOR PLAN

KEY

STUDIOS

DECK ACCESS / AMENITY SPACE

CIRCULATION

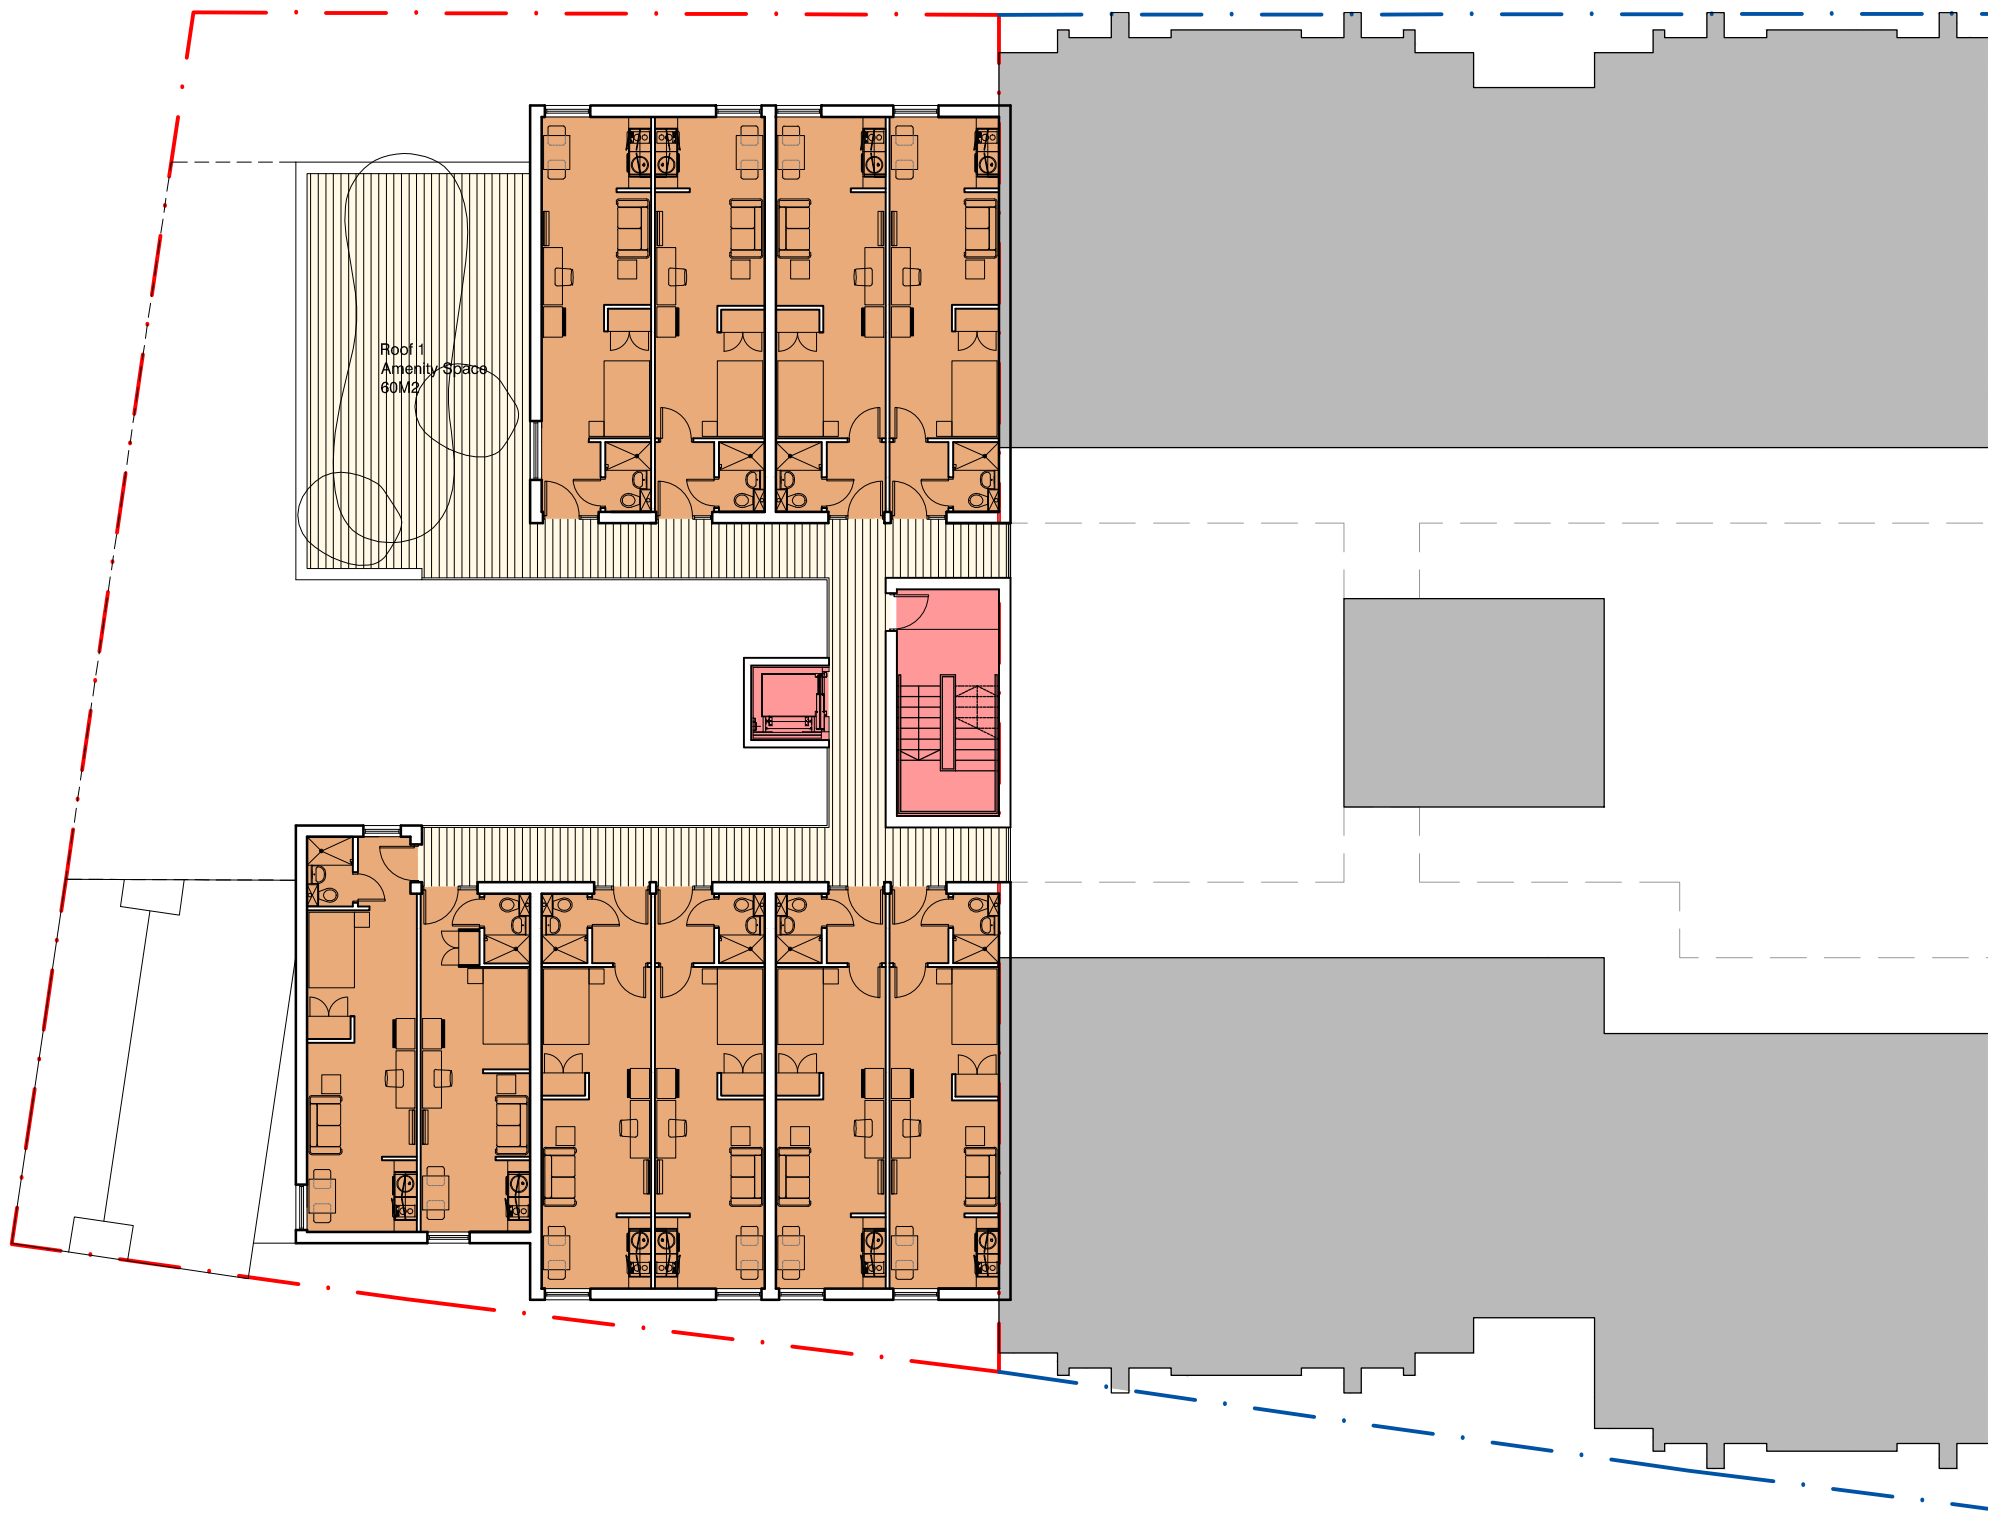

FOURTH FLOOR PLAN

NOTES

1. This drawing is copyright of BLOK architecture Ltd

2. Do not scale from this drawing

3. Use figured dimensions only

A	22.04.15	Design update. Addition of studios to existing 3 bed clusters.	TL	PJM
rev.	date		dm	aud
drawing status				

PLANNING

Second Floor  
Edward Pavilion  
Albert Dock  
Liverpool  
L3 4AF  
0151 658 0200  
info@blokarchitecture.co.uk  
www.blokarchitecture.co.uk

**BLOK**

Client	PHD1	Scale	1:200 @ A1	Drawn	TL	Checked	PJM	Date	27.03.2015
Job title	NORFOLK STREET PHASE 3 - CITY SHEDS	Drawing number	15-058	Drawing version	PL(00)102	Issue	A		
Drawing title	THIRD AND FOURTH FLOOR PLANS								

scale 1:200 0 10m