


FIFTH FLOOR PLAN

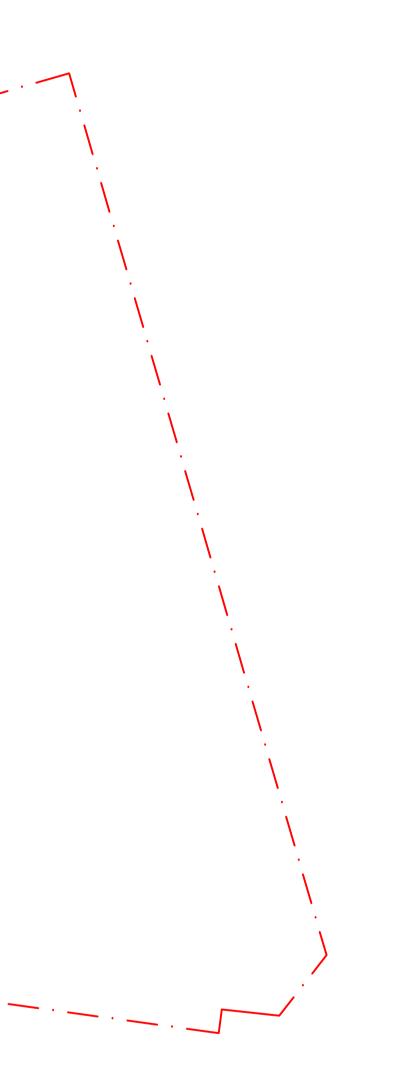





SIXTH FLOOR PLAN



NOTES 1. This drawing is copyright of BLOK architecture Ltd 2. Do not scale from this drawing 3. Use figured dimensions only							
А	10.04.15	Issued for planning.			ΤI	- PJM	
rev.	date				d	m aud	
PLANNING Second Floor Edward Pavilion Albert Dock Liverpool L3 4AF 0151 958 0200 info@blokarchitecture.co.uk www.blokarchitecture.co.uk							
Client		PHD 1	Scale	Drawn	Checked	Date	
Job tit	ile	NORFOLK STREET PHASE 2 - LIVER GREASE	1:200@ A1	TL	PJM	27.03.2015	
Drawir	ng title	FIFTH AND SIXTH FLOOR PLANS	Job number 15-057	Drawing number PL(00)103		Issue A	

scale 1:200	0