




SEVENTH FLOOR PLAN

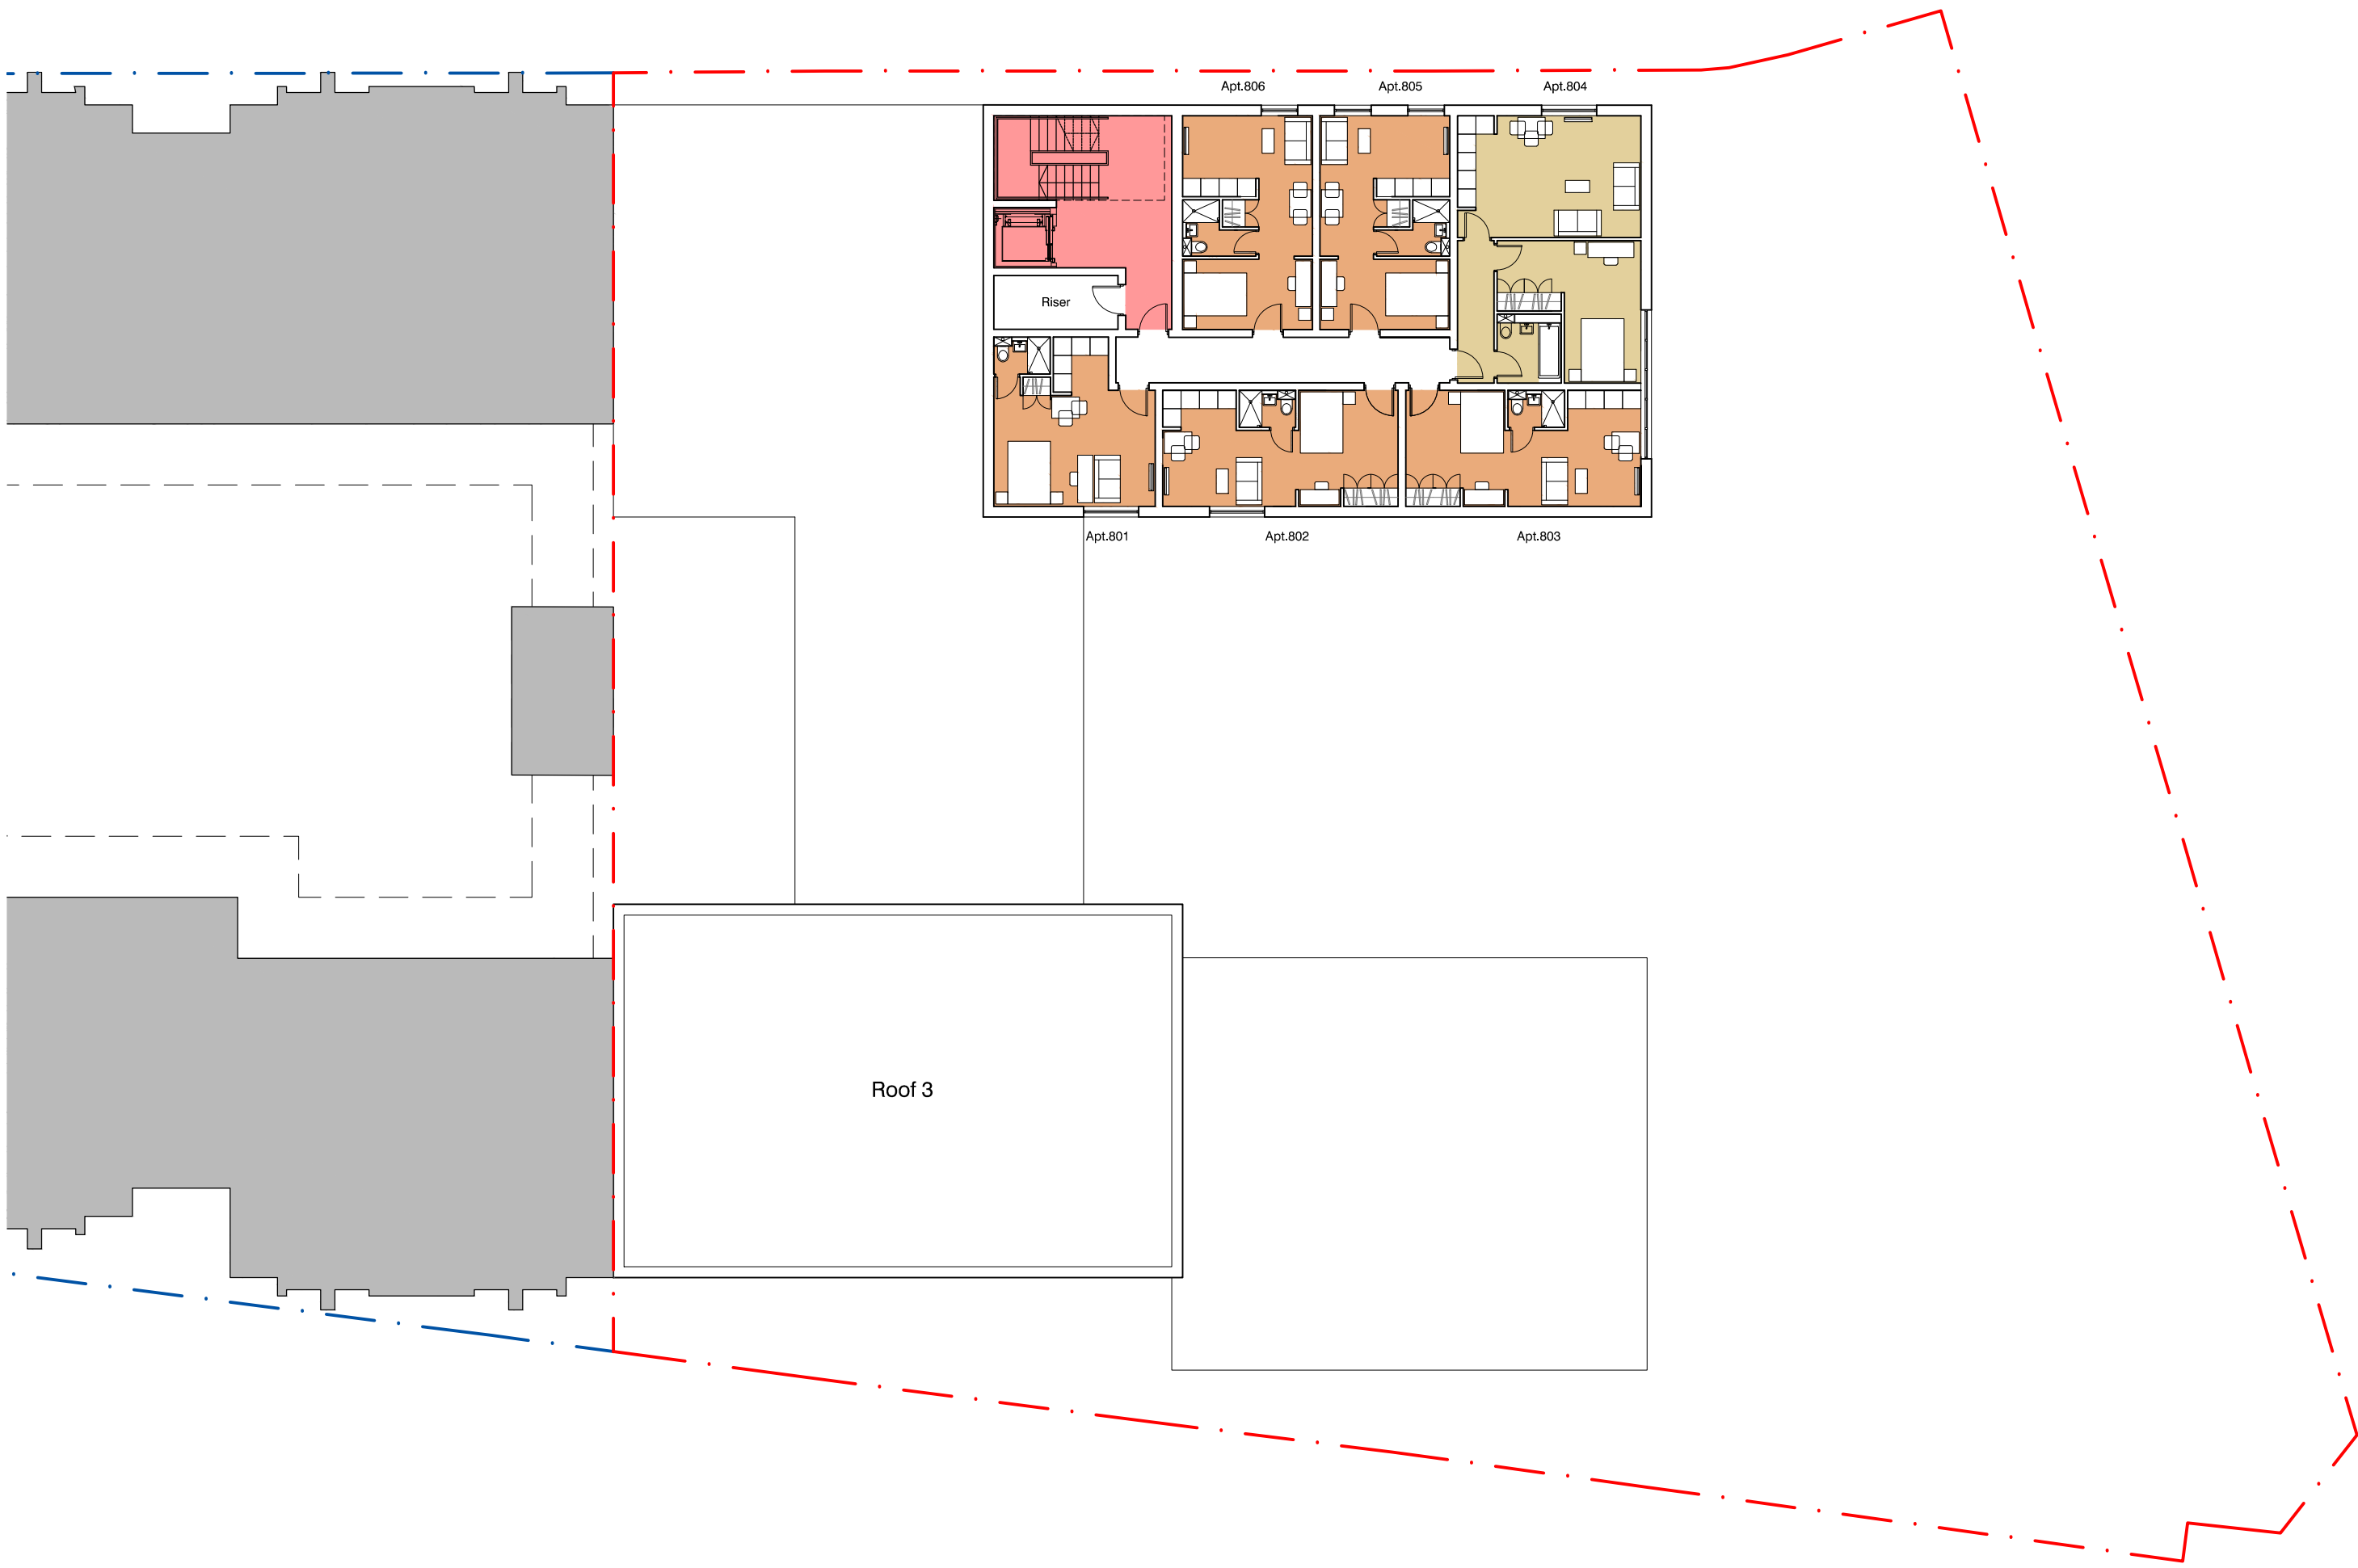

EIGHTH FLOOR PLAN

KEY

STUDIO APARTMENT

ONE BED APARTMENT

ONE BED ACCESSIBLE APARTMENT

CIRCULATION

NOTES

1. This drawing is copyright of BLOK architecture Ltd

2. Do not scale from this drawing

3. Use figured dimensions only

A	10.04.15	Issued for planning	TL	PJM
rev.	date		dm	aud
drawing status				

PLANNING

Second Floor

Edward Pavilion

Albert Dock

Liverpool

L3 4AF

0151 658 0200

info@bolkarchitecture.co.uk

www.bolkarchitecture.co.uk

Client

PHD 1

Job title

NORFOLK STREET PHASE 2 - LIVER GREASE

Drawing title

SEVENTH AND EIGHTH FLOOR PLANS

Scale

1:200 @ A1

15-057

Drawn

TL

Checked

PJM

Drawing number

PL(00)104

Date

27.03.2015

Issue

A

scale 1:200

