


ROOF PLAN

KEY

- CAR PARKING SPACES X 41
- DISABLED PARKING X 3
- BIKE STORAGE X 106
- CIRCULATION

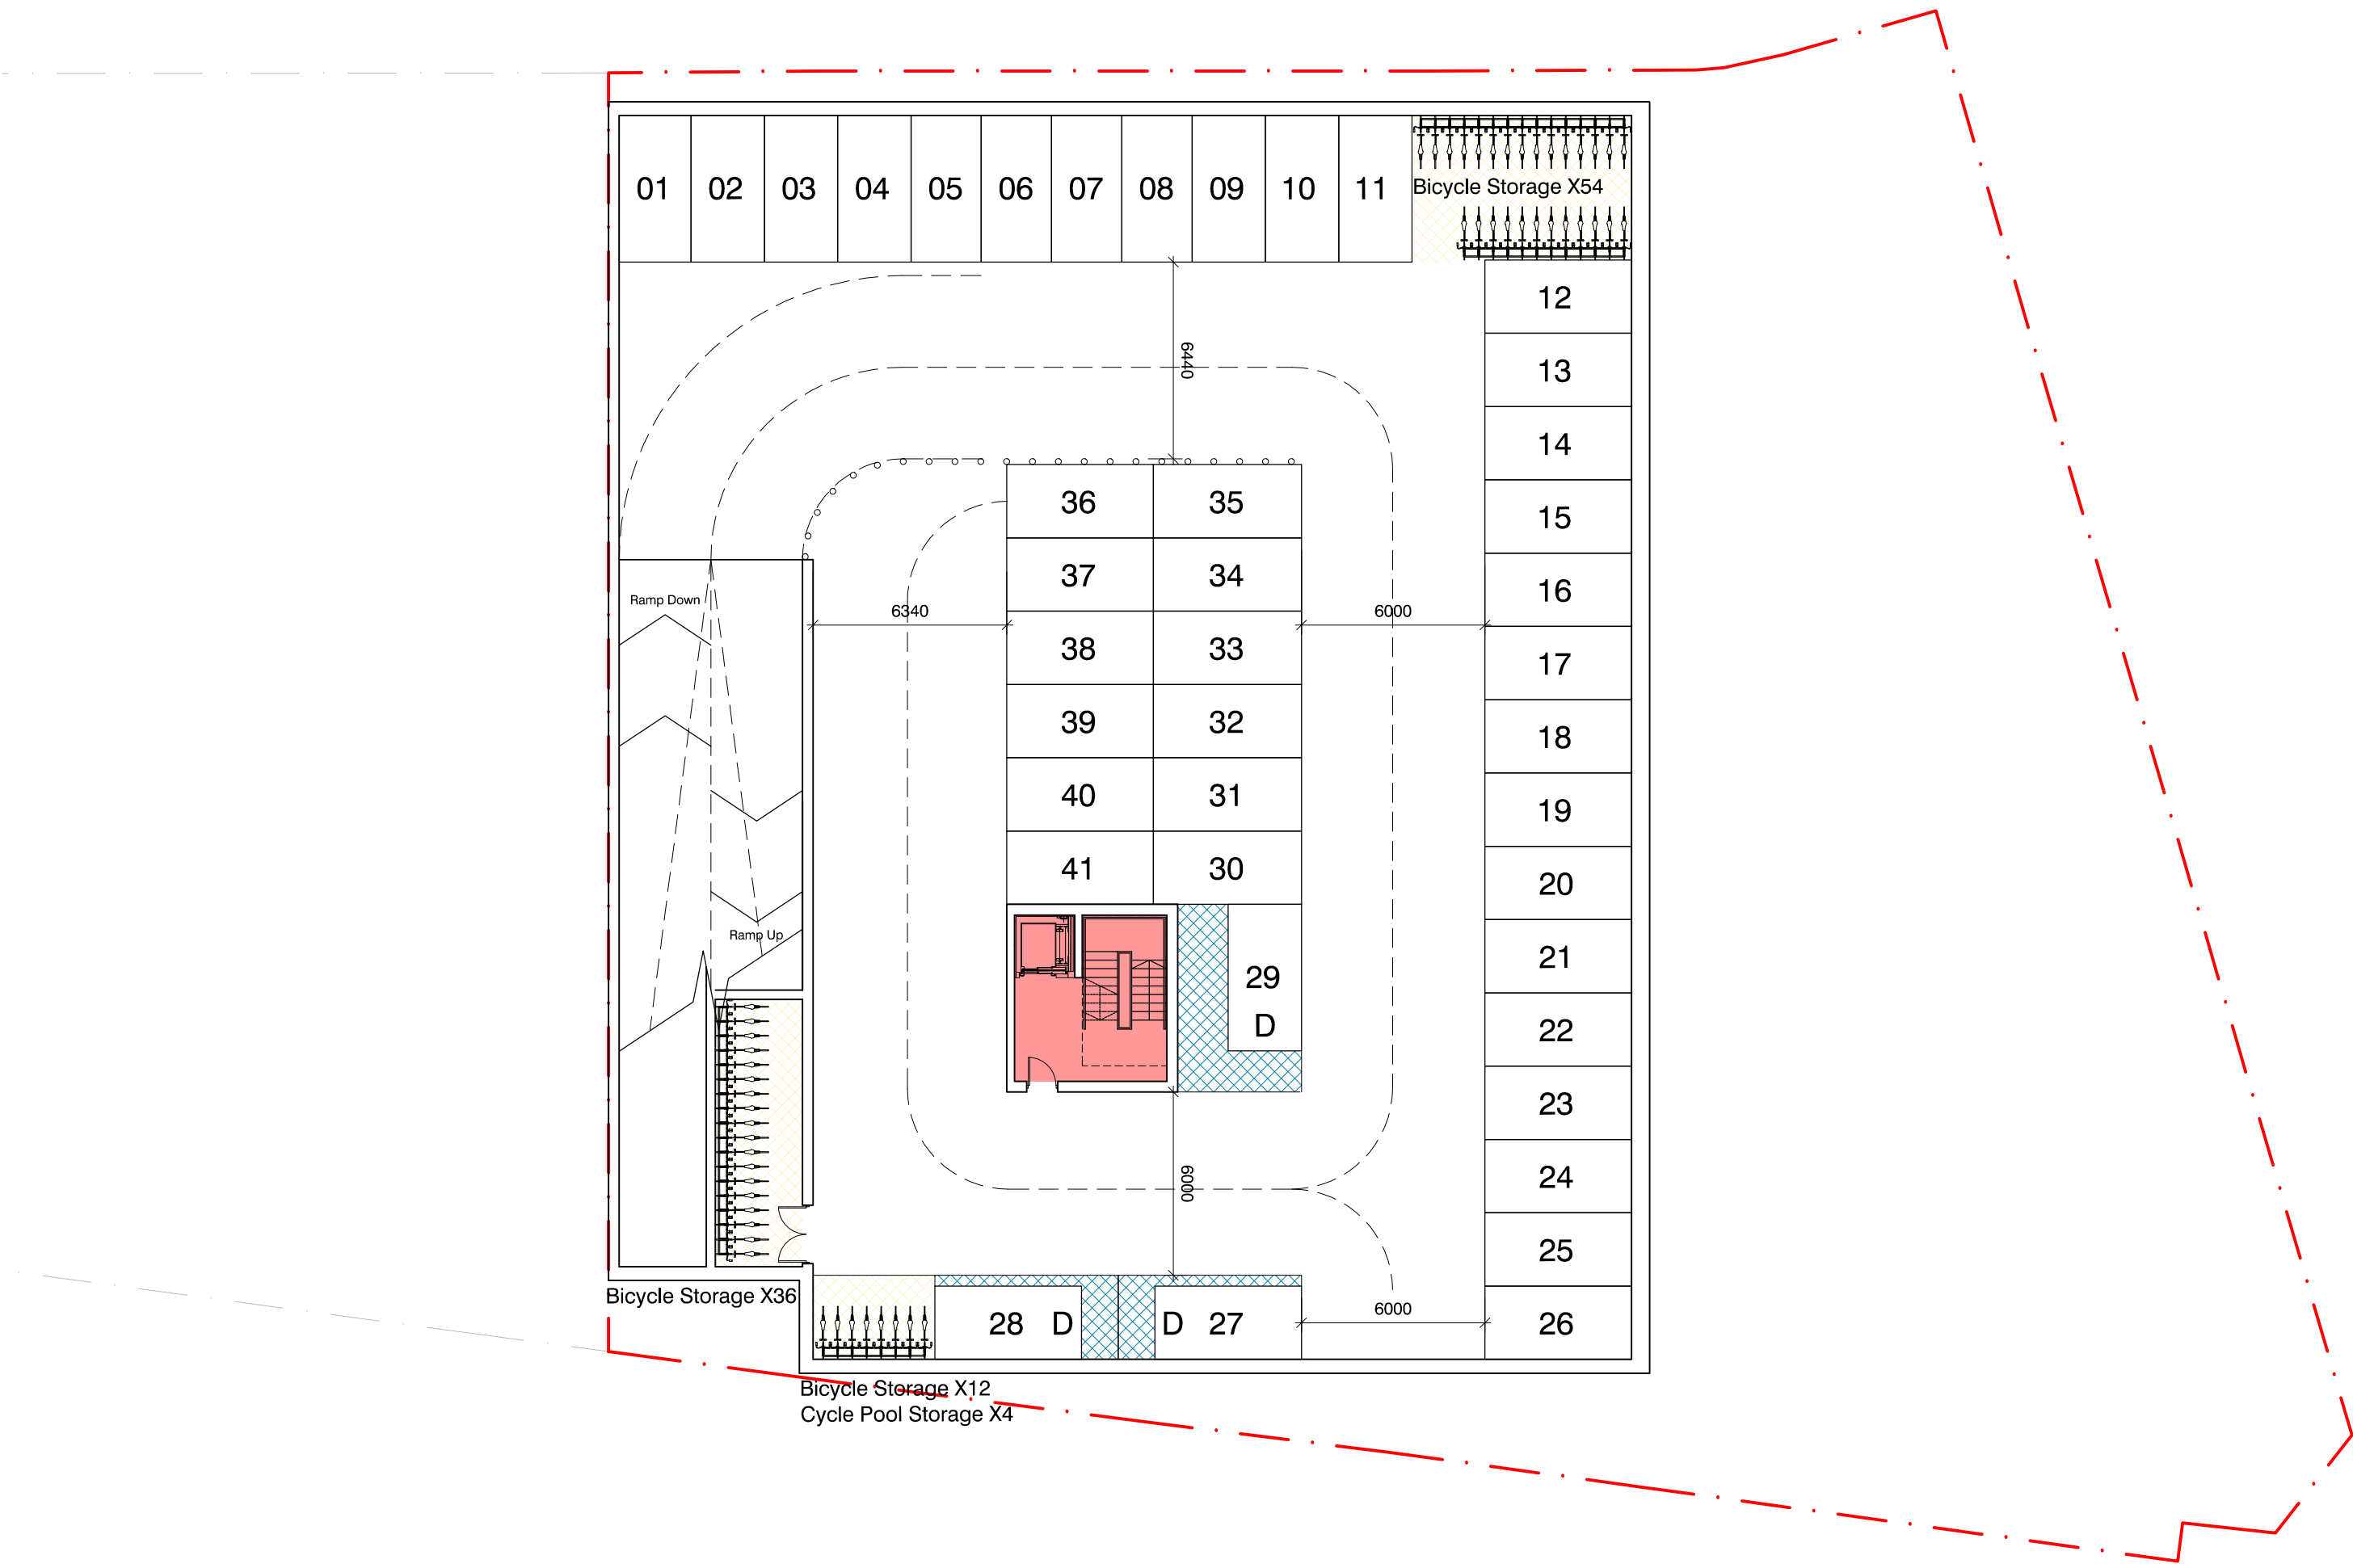

BASEMENT FLOOR PLAN

NOTES

1. This drawing is copyright of BLOK architecture Ltd
2. Do not scale from this drawing
3. Use figured dimensions only

A	10.04.15	Issued for planning	TL	PJM
rev.	date		dm	aud
drawing status				

Second Floor
Edward Pavilion
Albert Dock
Liverpool
L3 4AF
0151 658 0200
info@blookarchitecture.co.uk
www.blookarchitecture.co.uk

BLOK

Client	PHD 1	Scale	1:200	Drawn	TL	Checked	PJM	Date	27.03.2015
Job title	NORFOLK STREET PHASE 2 - LIVER GREASE	Job number	15-057	Drawing number	PL(00)105	Issue	A		
Drawing title	BASEMENT AND ROOF PLANS								

