


SOUTH WING

STEBLE STREET ELEVATION

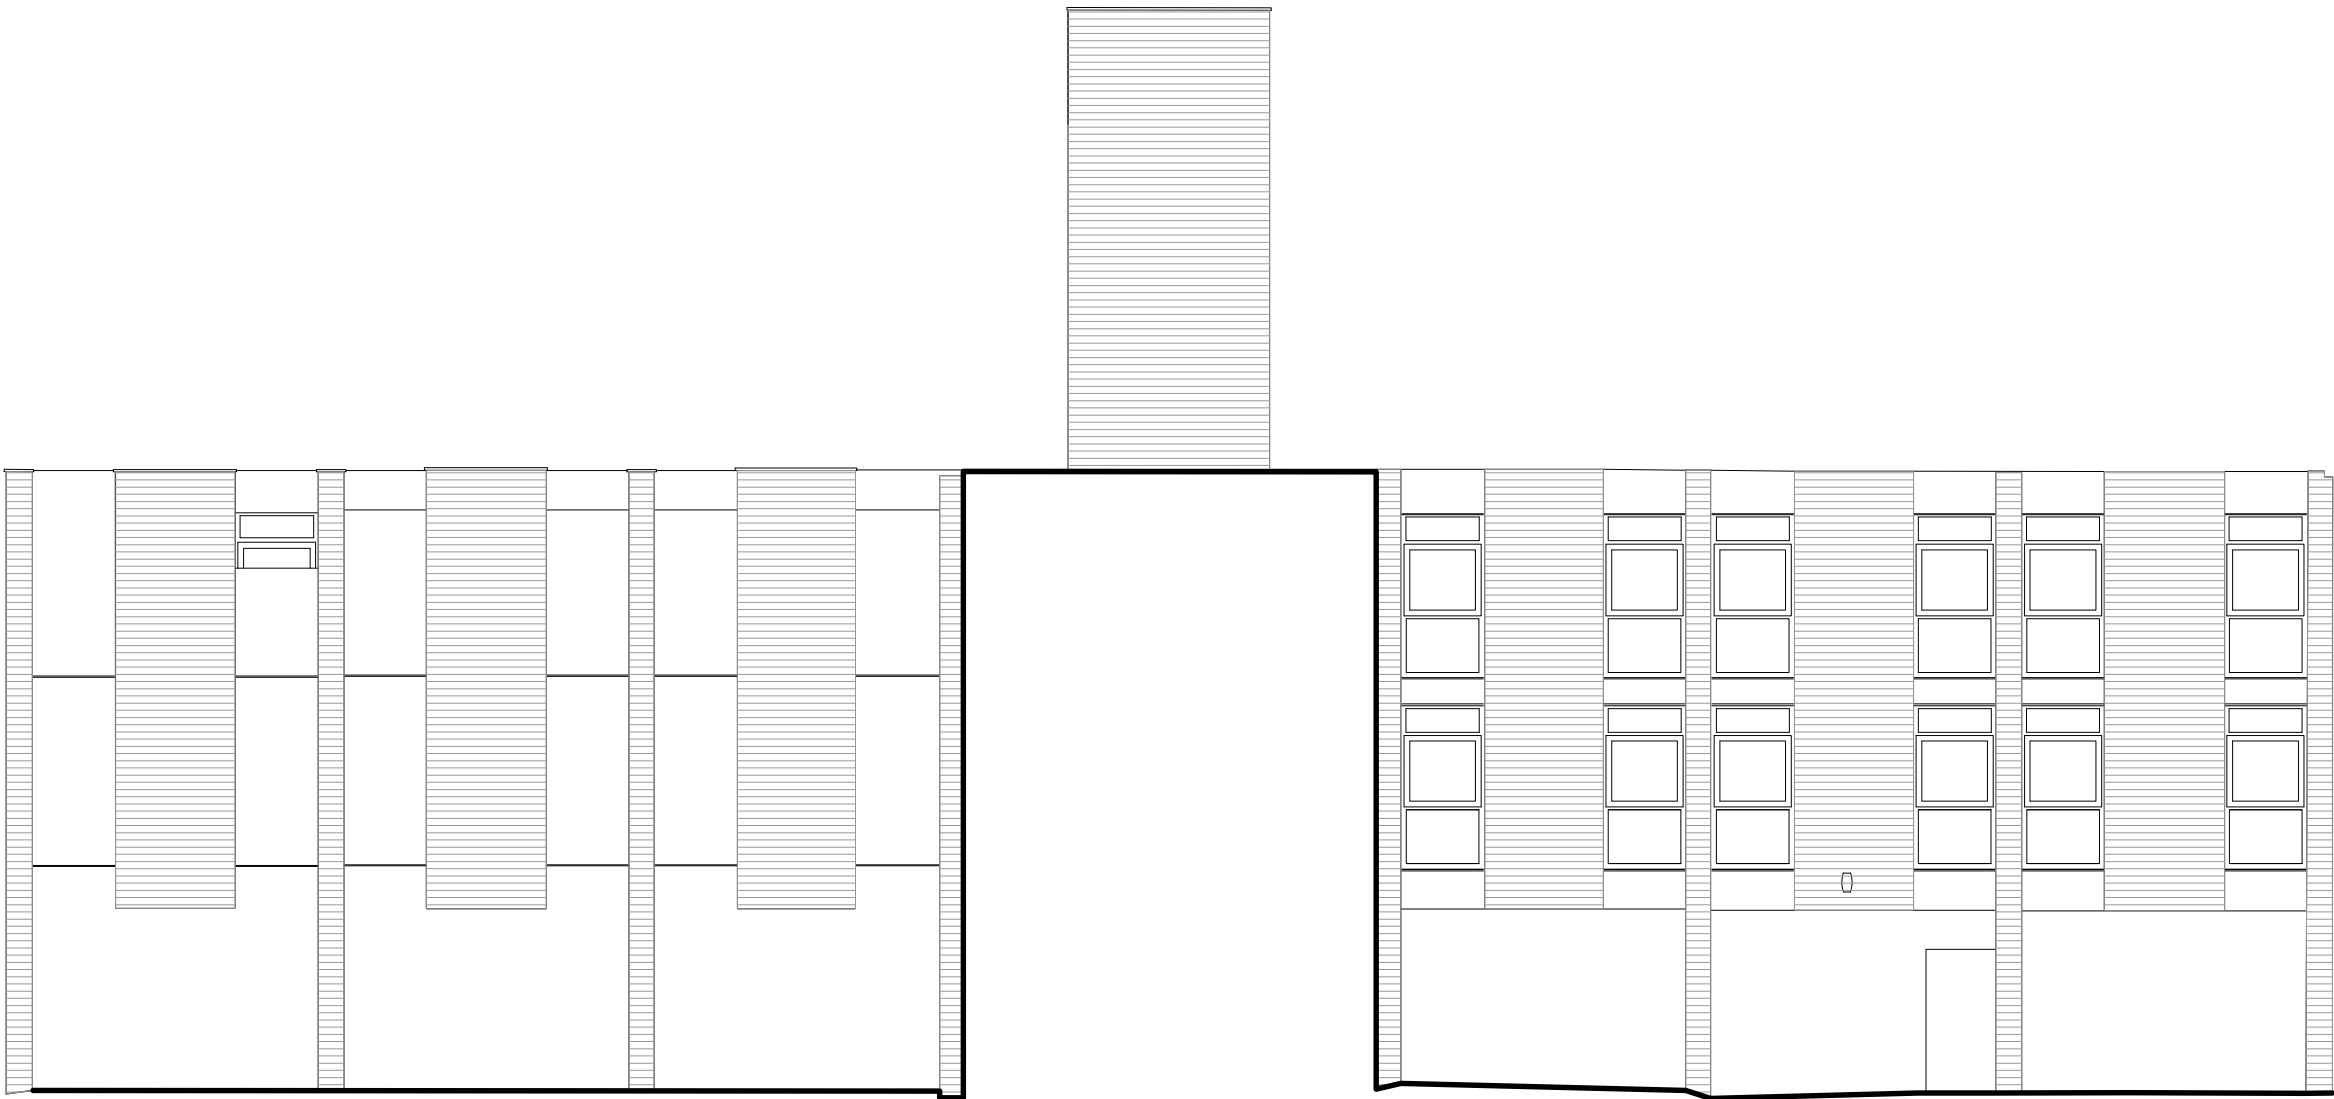


WEST WING

SOUTH WING

EAST WING

STEBLE STREET SECTION ELEVATION

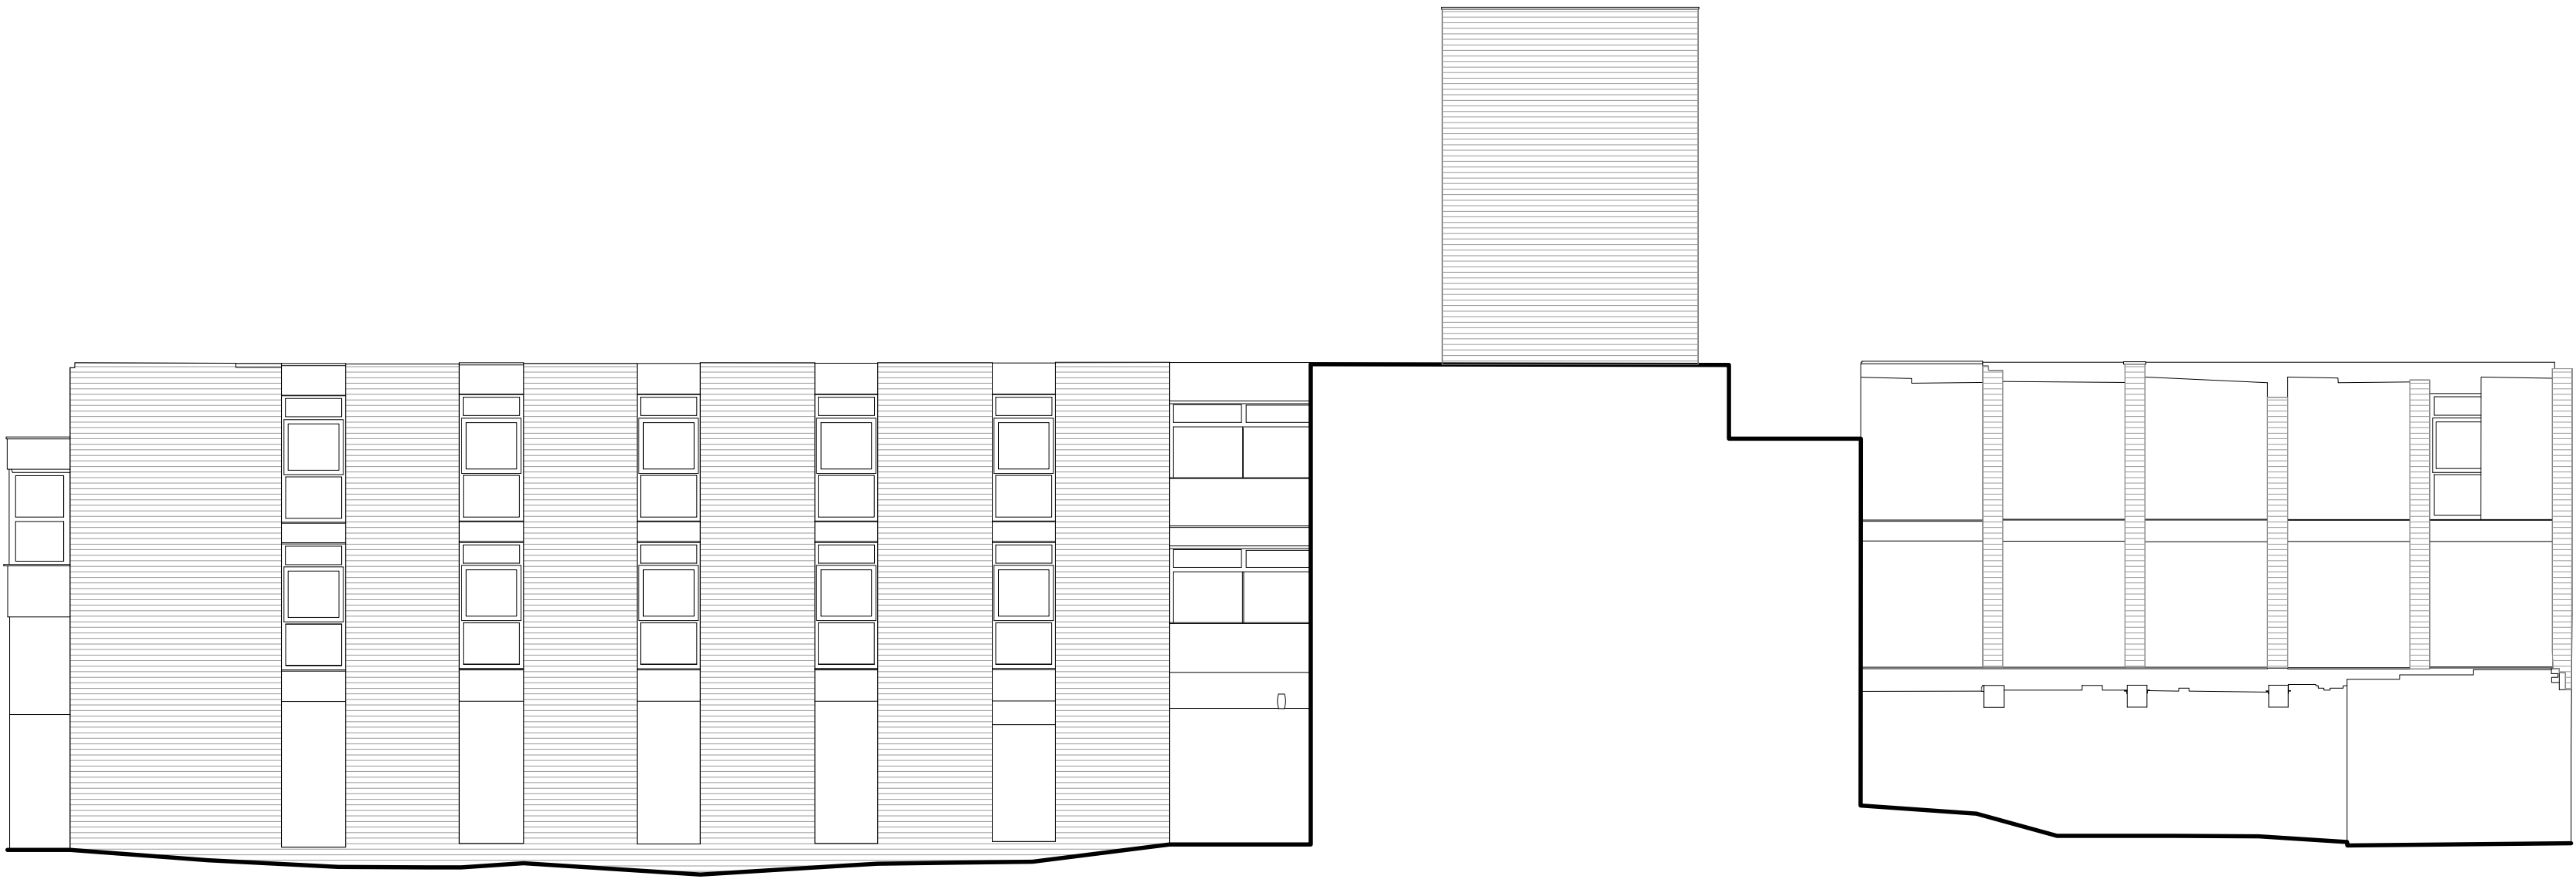


SOUTH WING

EAST WING

NORTH WING

REAR ELEVATION

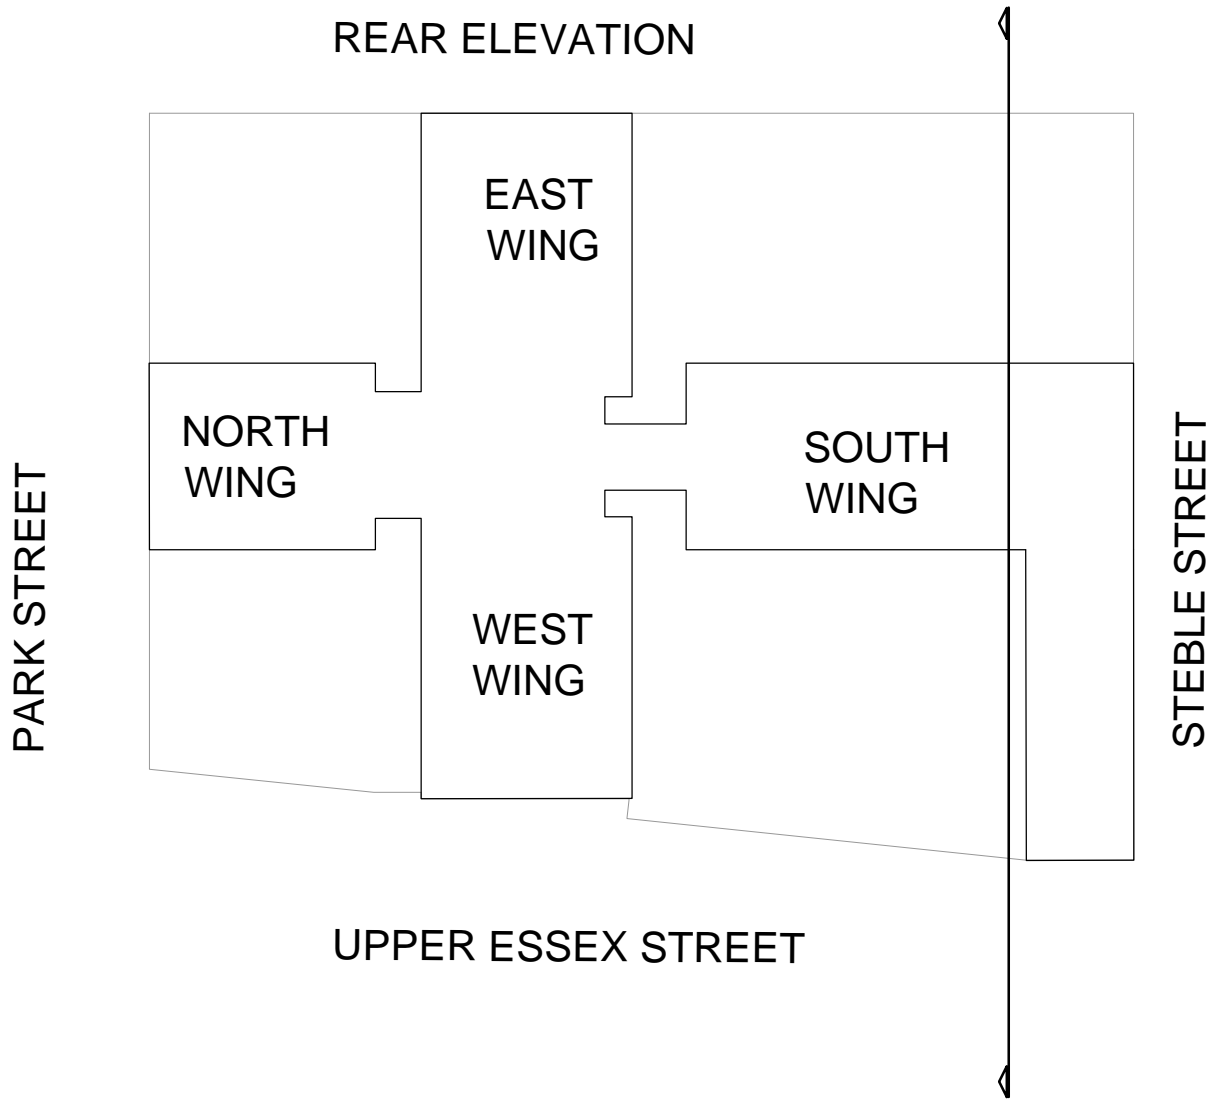

NOTES

1. This drawing is copyright of BLOK architecture Ltd
2. Do not scale from this drawing
3. Use figured dimensions only

01.02.16

Planning Application

SM

PL

rev.

date

dm

aud

drawing status

PLANNING

Second Floor
Edward Pavilion
Albert Dock
Liverpool
L3 4AF
0151 468 0200
info@blokarchitecture.co.uk
www.blokarchitecture.co.uk

Client

JACARANDA DEVELOPMENTS LTD

Scale

1:100(0A1)

Drawn

SM

Checked

PL

Date

01.02.16

Job title

PARK COURT

Job number

13-24

Drawing number

PL (00) 008

Issue

-

Drawing title

EXISTING ELEVATIONS

BLOK.