


PARK STREET ELEVATION



UPPER ESSEX STREET ELEVATION

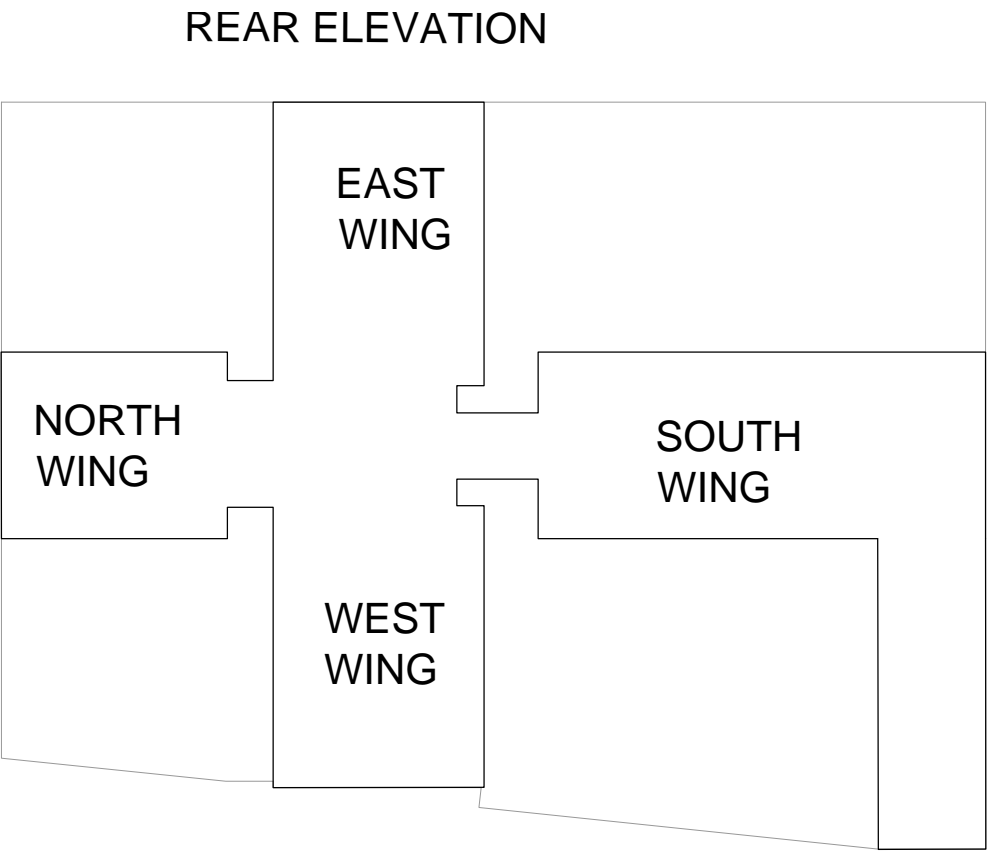

REAR ELEVATION

scale 1:100 0 5m

NOTES

1. This drawing is copyright of BLOK architecture Ltd
2. Do not scale from this drawing
3. Use figured dimensions only

- 01.02.16 Planning Application

SM PL

rev. date

dm aud

drawing status

PLANNING

Second Floor
Edward Pavilion
Albert Dock
Liverpool
L3 4AF
0151 498 0000
info@blokarchitecture.co.uk
www.blokarchitecture.co.uk

Client

JACARANDA DEVELOPMENTS LTD

Scale

1:100(0A1)

Drawn

SM

Checked

PL

Date

01.02.16

Job title

PARK COURT

Job number

13-24

Drawing number

PL (00) 009

Issue

-

Drawing title

EXISTING ELEVATIONS