


GROUND FLOOR PLAN 1:500

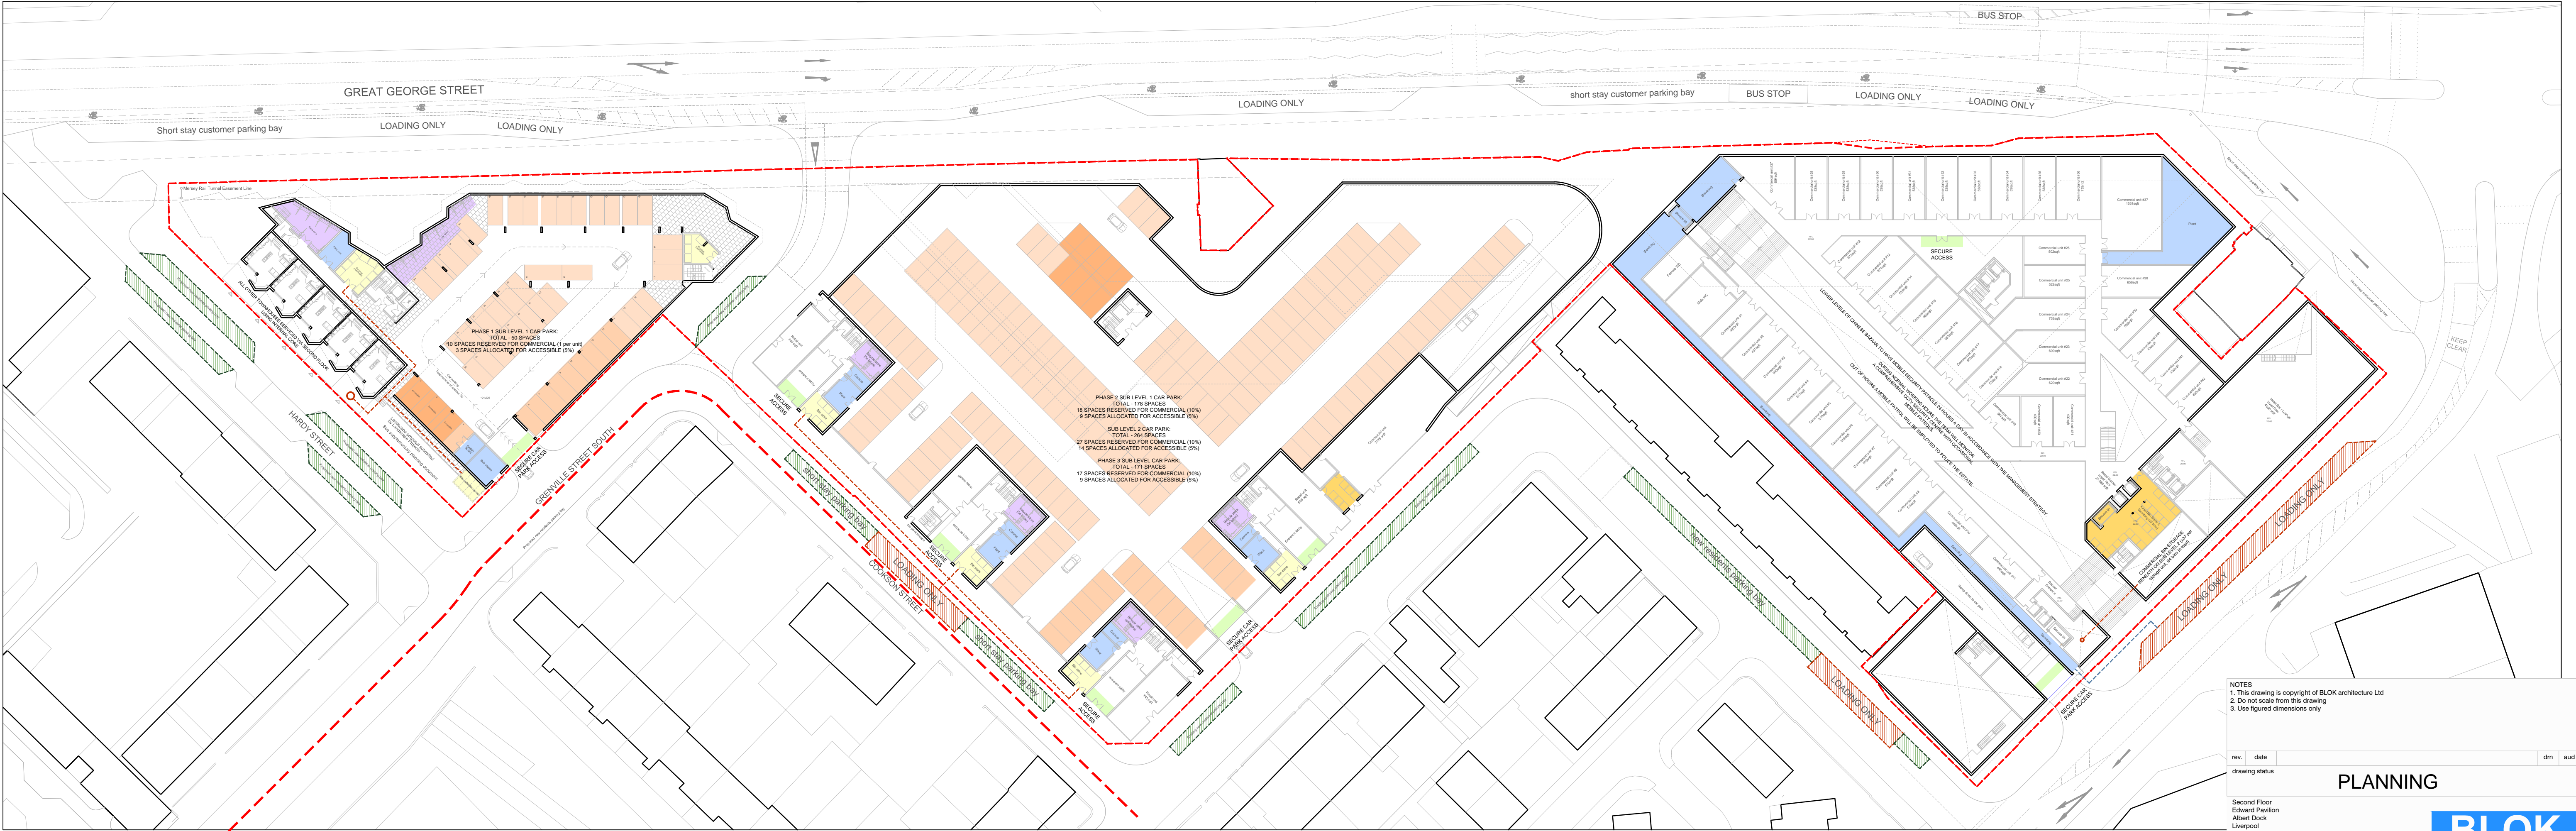

LOWER GROUND FLOOR PLAN 1:500

Concierge/secure access Plant/back of house Commercial refuse provision Residential refuse provision Route to refuse collection Loading bay Route to loading bay On-street parking Residential parking Commercial parking Accessible parking Bike storage

SERVICING DIAGRAM (ALL PHASES)

NOTES
1. This drawing is copyright of BLOK architecture Ltd
2. Do not scale from this drawing
3. Use figured dimensions only

rev.	date	drawing status	dm	aud
1	15/08/24	PLANNING		
Client: NORTH POINT GLOBAL				
Second Floor				
Edward Pavilion				
Albert Dock				
Liverpool				
L3 4AF				
0151 958 0200				
info@blokarchitecture.co.uk				
www.blokarchitecture.co.uk				
Job title: NEW CHINATOWN				
Drawing title: SERVICE DIAGRAM				
Scale: 1:500/8A1	Drawn: JAC	Checked: JAC	Date: 17/08/25	
Job number: 14-66.1	Drawing number: PL(00)006	Issue: 1		

