


THIRD FLOOR PLAN PHASE 1

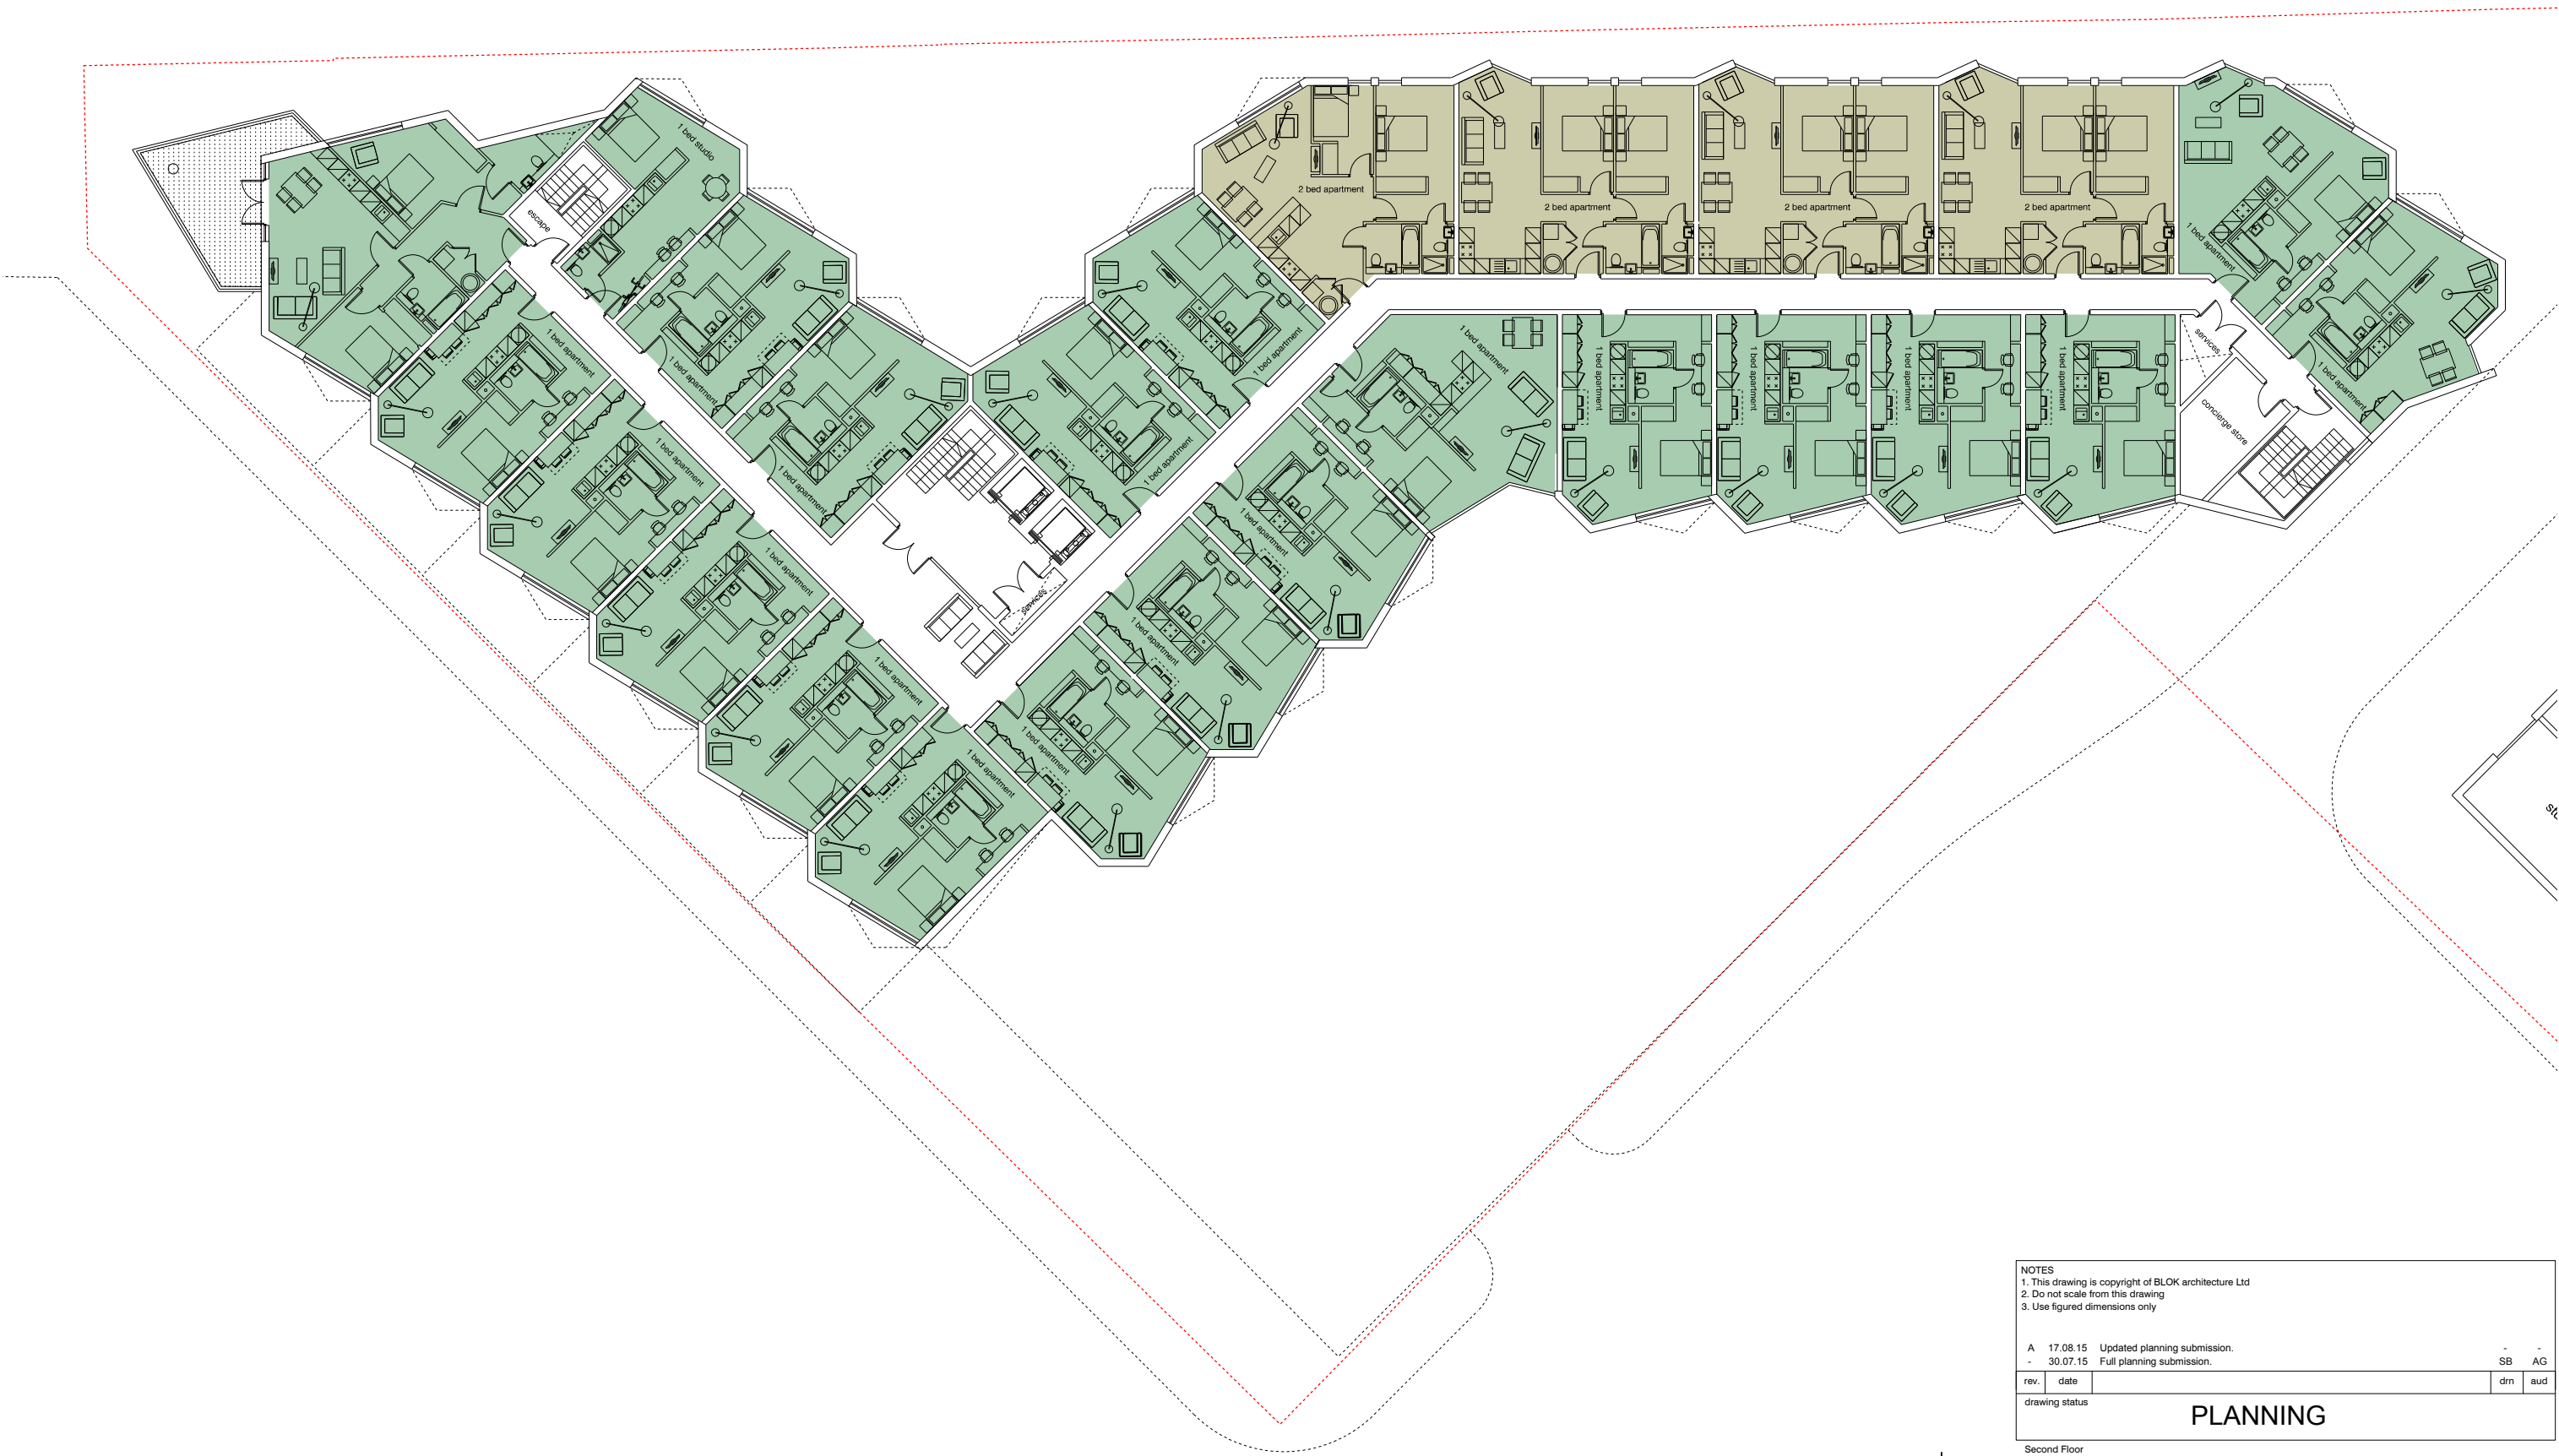

NOTES

1. This drawing is copyright of BLOK architecture Ltd
2. Do not scale from this drawing
3. Use figured dimensions only


A	17.08.15	Updated planning submission.	-	-
-	30.07.15	Full planning submission.	SB	AG
rev.	date		dm	aud

drawing status

PLANNING

Second Floor
Edward Pavilion
Albert Dock
Liverpool
L3 4AF
0151 958 0200
info@blokarchitecture.co.uk
www.blokarchitecture.co.uk

Client	NORTH POINT GLOBAL	Scale	Drawn	Checked	Date
Job title	NEW CHINATOWN	1:250@A3	AG	AG	17.08.2015
Drawing title	THIRD FLOOR PLAN PHASE 1	14-66.1	PL(00)103	Issue	A

 

scale 1:250 0 10m