




SECOND FLOOR

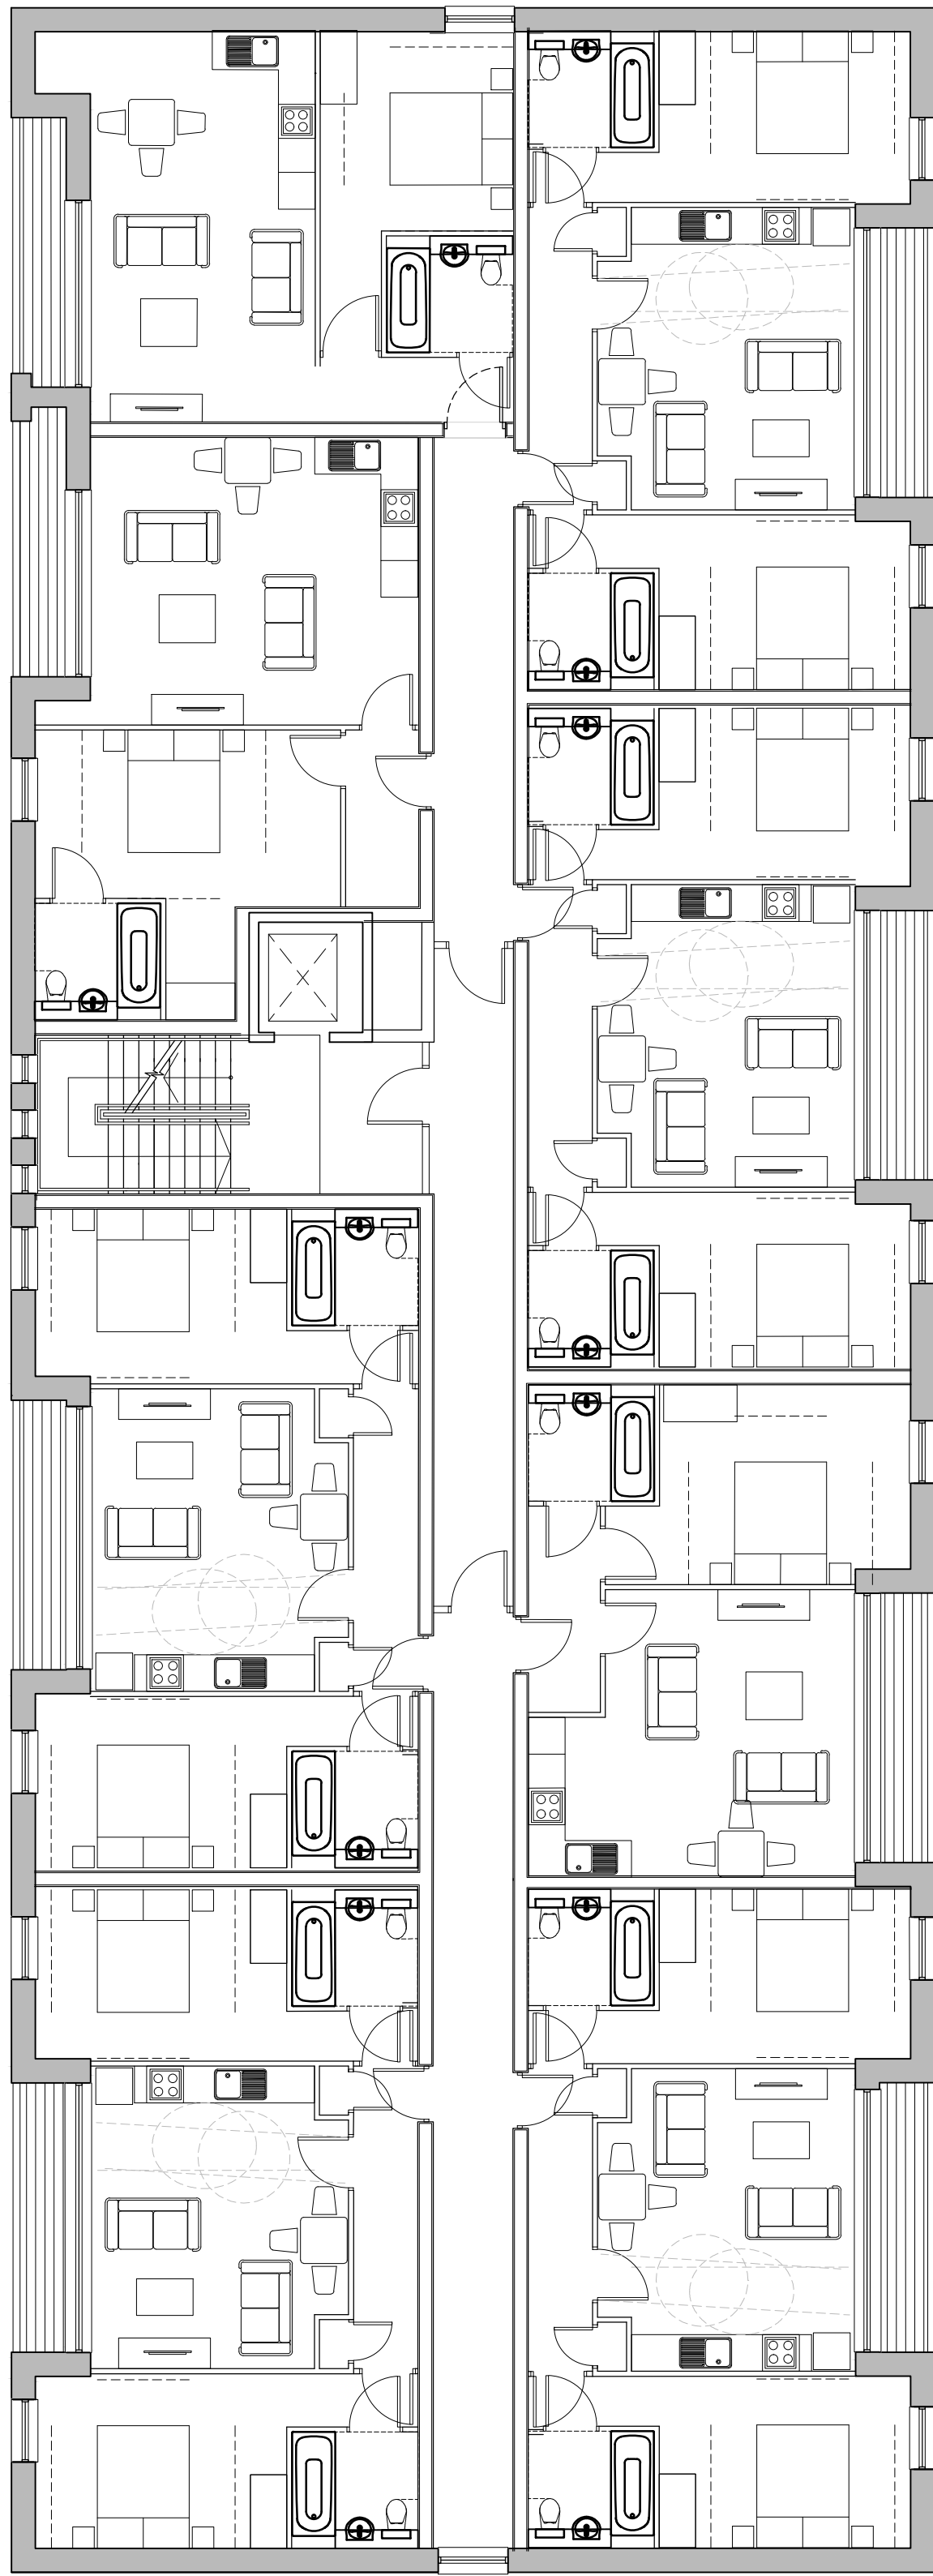

THIRD FLOOR

 

ROOF PLAN

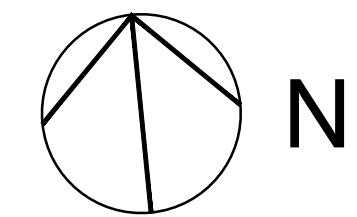

NOTES

1. This drawing is copyright of L7 architects

2. Do not scale from this drawing

3. Use figured dimensions only

rev.	date			dm	aud
drawing status					

Planning

2a Myrtle Street
Liverpool
L7 7DP
0151 708 5159
office@l7architects.co.uk
www.l7architects.co.uk

L7

architects

Client	CARPENTER INVESTMENTS	Scale	Drawn	Checked	Date
Job title	VINE STREET DEPOT	1:100 (B&I)	6/10	10/10/13	
		Job number	Drawing number	Sheet	

