




COURTYARD (west) ELEVATION BLOCK B

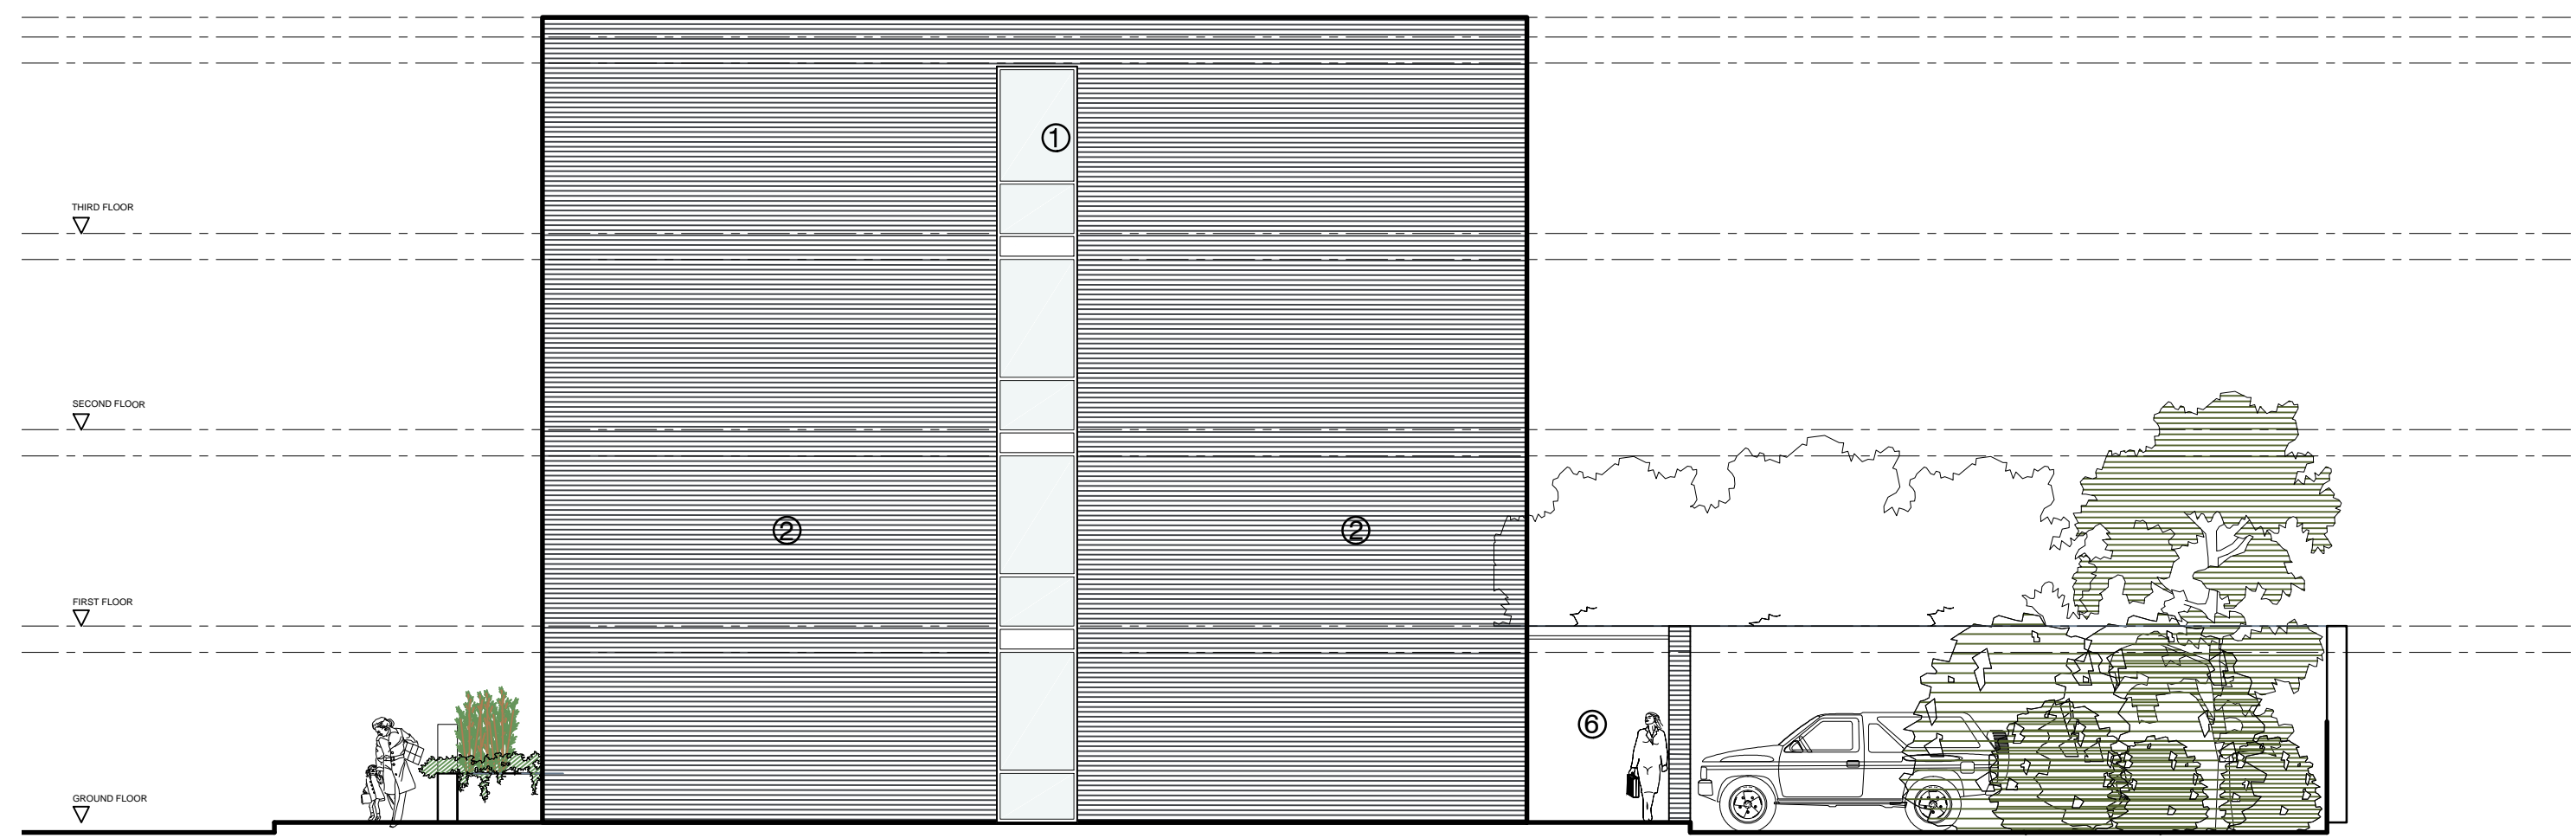

NORTH ELEVATION BLOCK B

- 1-Windows Grey framed to Ral 7024
- 2-Brickwork Dark Brick
- 3-Balconies Facing brick to match elevation, with brick on edge coping. Pretreated timber decking
- 4-Balcony deck Clear Varnished Treated Timber door
- 5-External Doors Clear Varnished Treated Timber
- 6-Canopy Clear Varnished Treated Timber
- 7-Balcony walls Light ceramic tiles



Key
Scale 1:500

scale 1:100 0 5m

NOTES			
1. This drawing is copyright of L7 architects			
2. Do not scale from this drawing			
3. Use figured dimensions only			
rev.	date	dm	aut
drawing status			
Planning			

2a Myrtle Street
Liverpool
L7 7DS
0151 708 5159
office@l7architects.co.uk
www.l7architects.co.uk

L7 architects

Client	CARPENTER INVESTMENTS	Scale	1:100	Drawn	50	Checked	85	Date	15/10/13
Job title	VINE STREET DEPOT	Job number	13-021	Drawing number	PL(00)202	Issue			
Drawing title	PL(00)202 BLOCK B ELEVATIONS								