


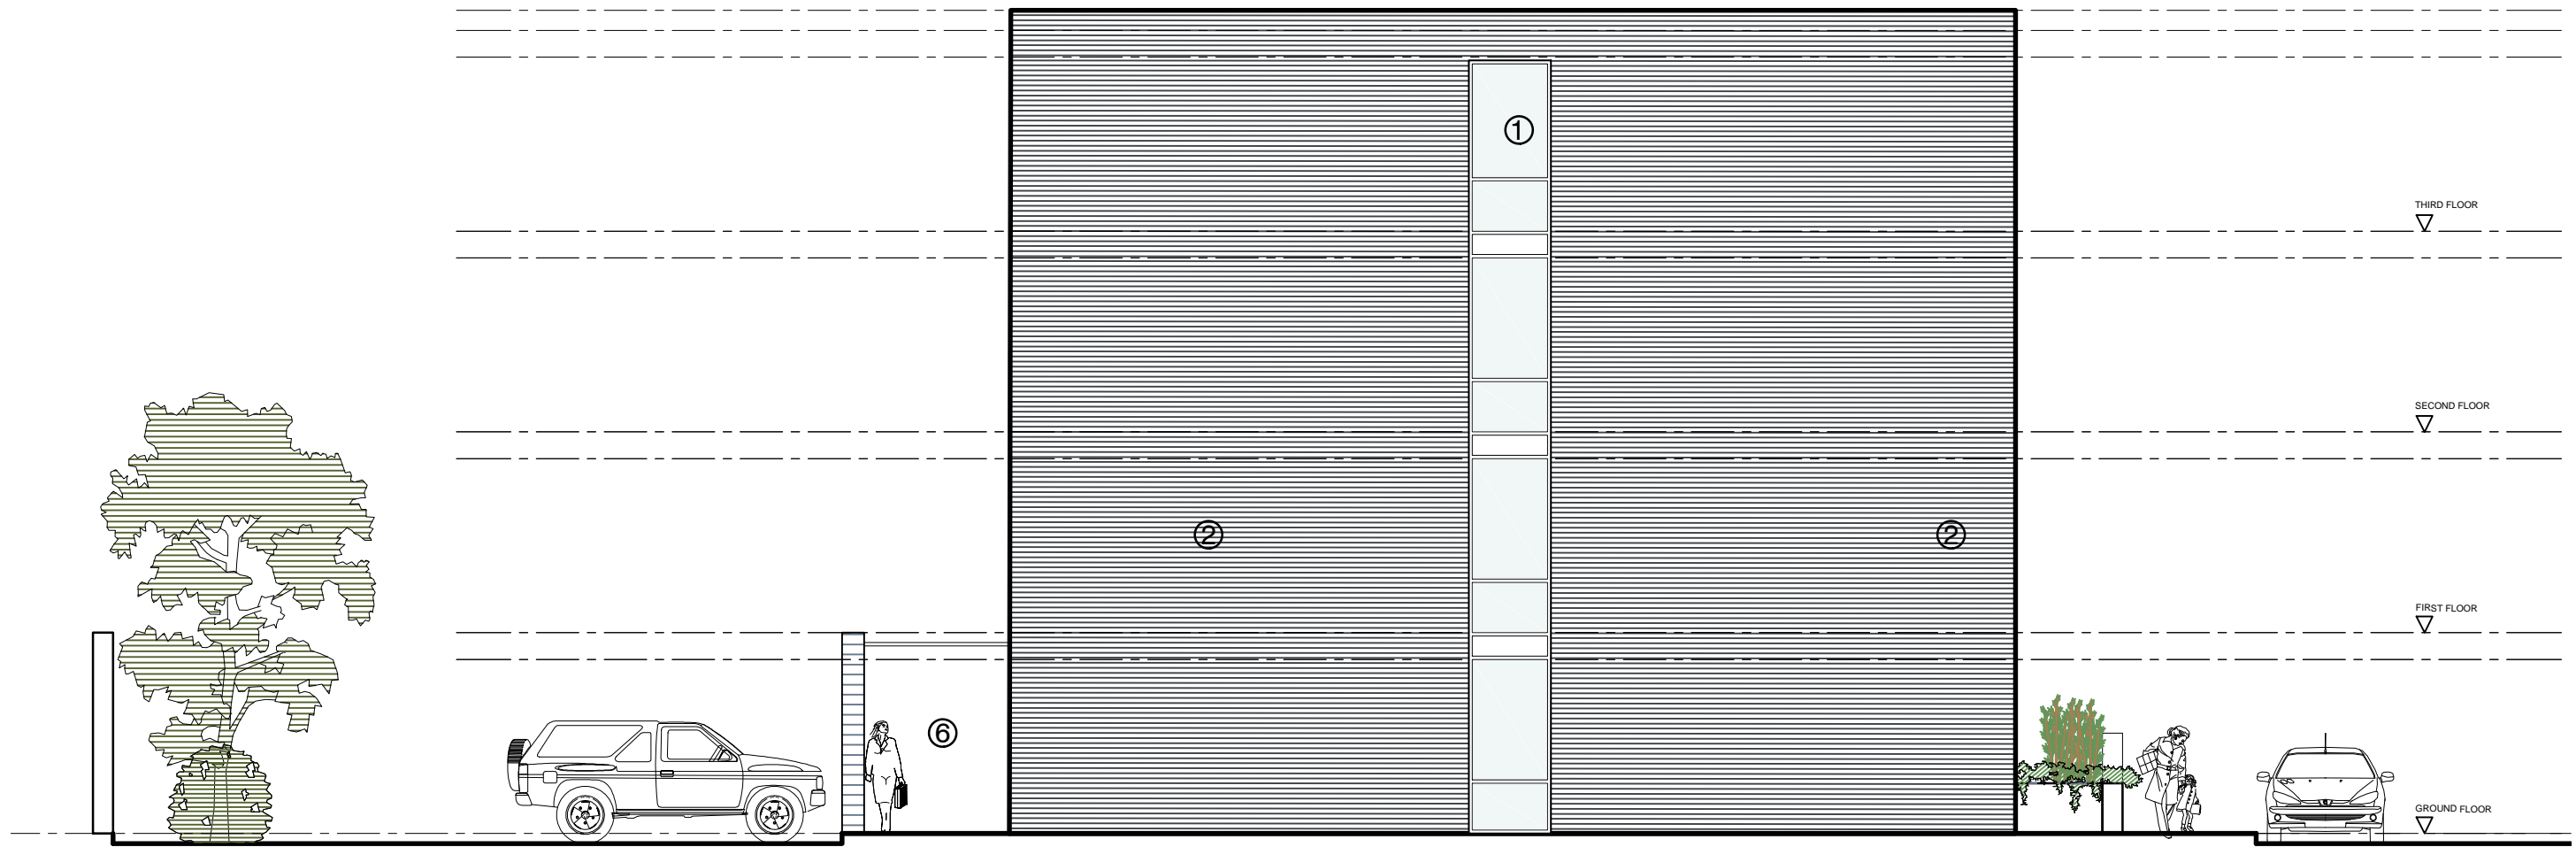

VINE STREET (east) ELEVATION BLOCK B



SOUTH ELEVATION BLOCK B



- 1-Windows
- 2-Brickwork
- 3-Balconies
- 4-Balcony deck
- 5-External Doors
- 6-Canopy
- 7-Balcony walls

Grey framed to Ral 7024
Dark Brick
Facing brick to match elevation, with brick on edge coping.
Pretreated timber decking
Clear Varnished Treated Timber door
Clear Varnished Treated Timber
Light ceramic tiles

NOTES			
1. This drawing is copyright of L7 architects			
2. Do not scale from this drawing			
3. Use figured dimensions only			
rev.	date	dm	aut
drawing status			
Planning			

2a Myrtle Street
Liverpool
L7 7DP
0151 708 5159
office@l7architects.co.uk
www.l7architects.co.uk



Client	CARPENTER INVESTMENTS	Scale	Drawn	Checked	Date
Job title	VINE STREET DEPOT	1:100	BS	BS	15/10/13
Drawing title	PL000203 BLOCK B ELEVATIONS	13-021	PL000203		

Key
Scale 1:500

scale 1:100 0 5m