




Notes:
Sketch schemes may be based on plan information of unknown origin and is subject to verification and survey.
Contractors must verify all dimensions on site before commencing any work or shop drawings.
This drawing is not to be scaled. Use figured dimensions only.
Ensure digital versions are plotted at 'Actual Size'.
Building areas are liable to adjustment over the course of the design process due to ongoing construction detailing developments.
Subject to statutory approvals and survey.
The bar below is to check that the drawing has been printed to scale.
Hand measured survey dimensions. To be checked on site at construction stage

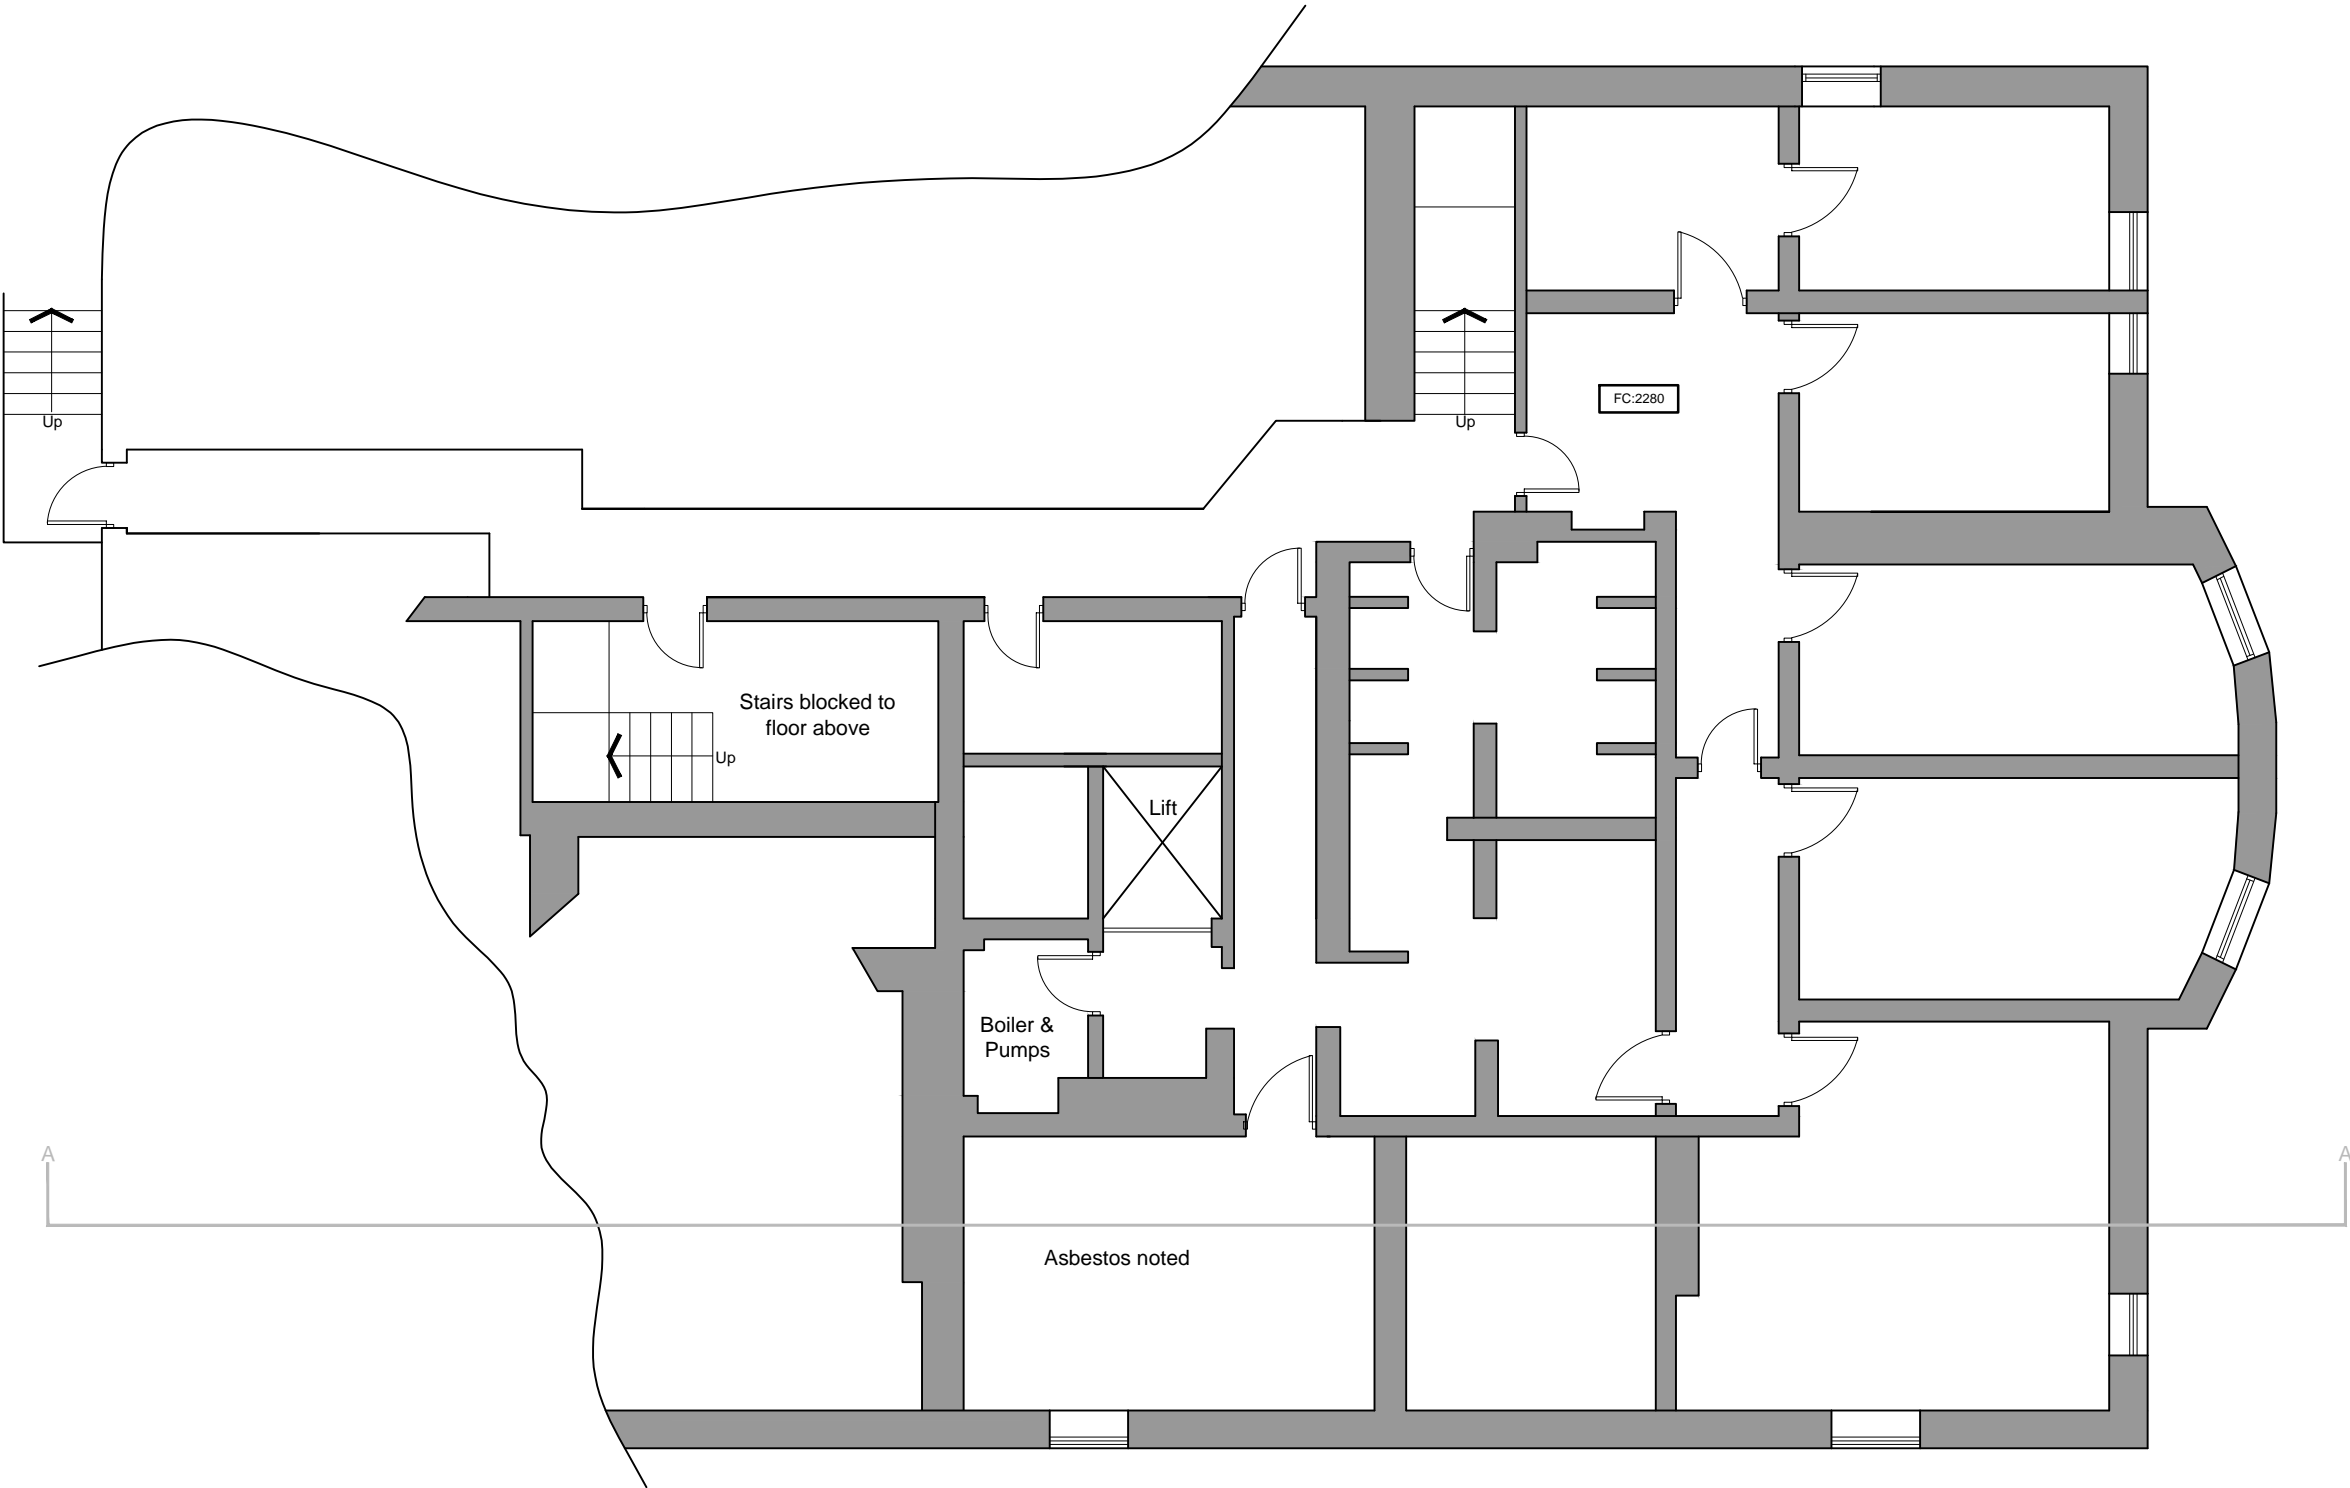

Basement Floor plan

Status Planning

Project
Harthill Estate, Beechley House,
Calderstones, Liverpool

Client
Redrow Homes Limited

Drawing
Beechley House
Existing Basement Floor Plan

Date	Project No	Drawing Number
17.06.16	0553	PL-04

Scale (A3 Sheet)

1:100

Drawn By

YA

Checked By

GE

edward
architecture