
Notes:
Sketch schemes may be based on plan information of unknown origin and is subject to verification and survey.
Contractors must verify all dimensions on site before commencing any work or shop drawings.
This drawing is not to be scaled. Use figured dimensions only.
Ensure digital versions are plotted at 'Actual Size'.
Building areas are liable to adjustment over the course of the design process due to ongoing construction detailing developments.
Subject to statutory approvals and survey.
The bar below is to check that the drawing has been printed to scale.

Hand measured survey dimensions. To be checked on site at construction stage

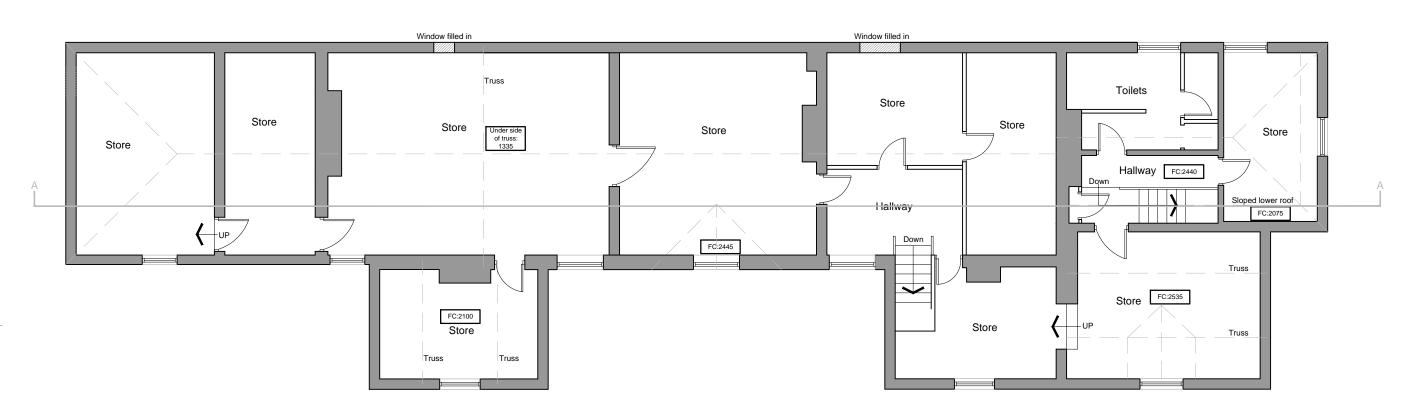

First Floor plan

Planning Harthill Estate, Beechley House, Calderstones, Liverpool Redrow Homes Limited Stables Existing First Floor Plan Project No Drawing Number 17.06.16 0553 PL-12 Scale (A3 Sheet) 1:100 YΑ edward

w www.eas-limited.co.uk

GE

2 Riverside Way, Whitehall Waterfront, Whitehall Road LEEDS, LS1 4EH t 0113 819 8041