


# EXISTING


REAR ELEVATION

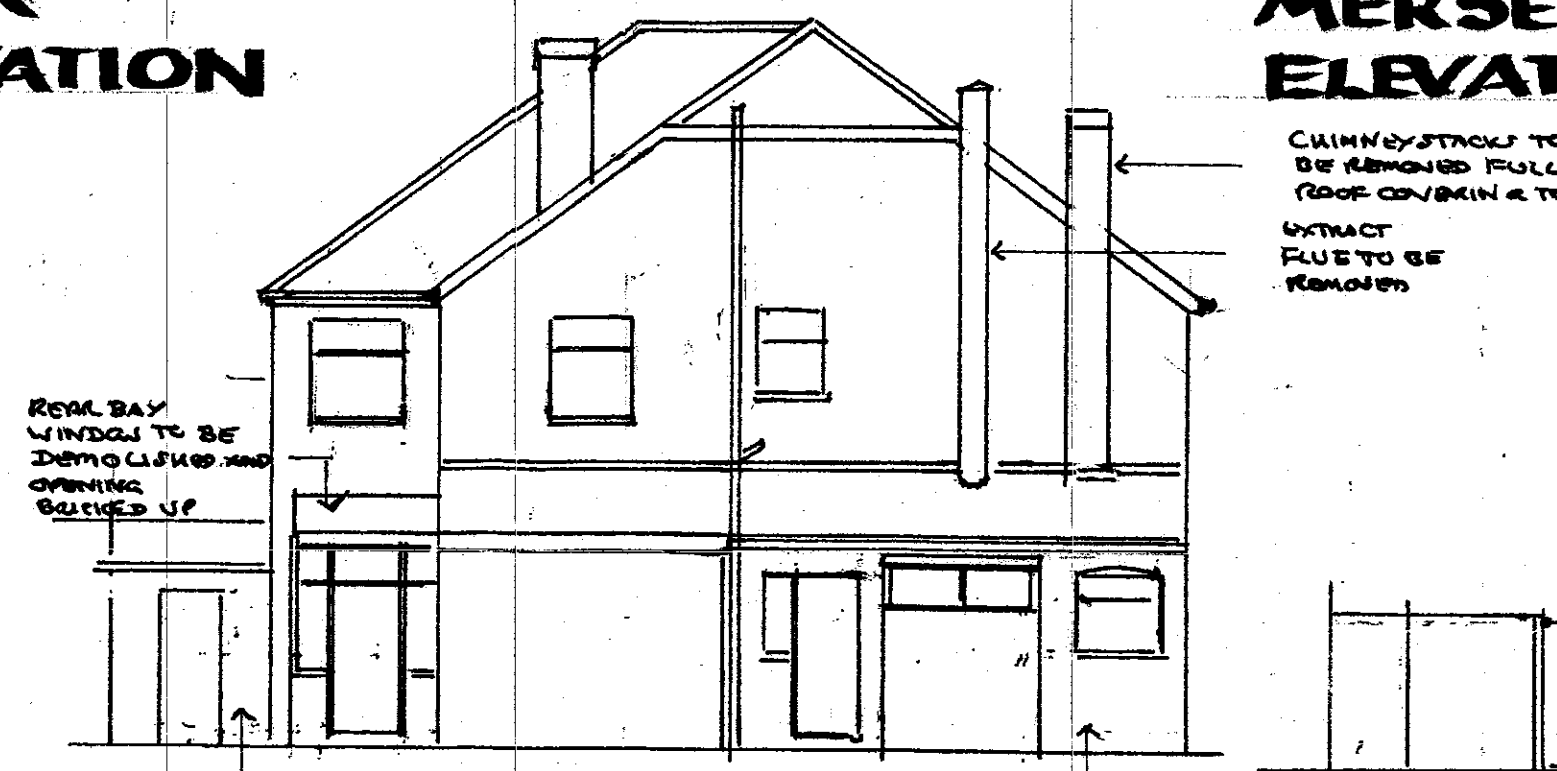

MERSEY ROAD ELEVATION




ELEVATION FROM 372

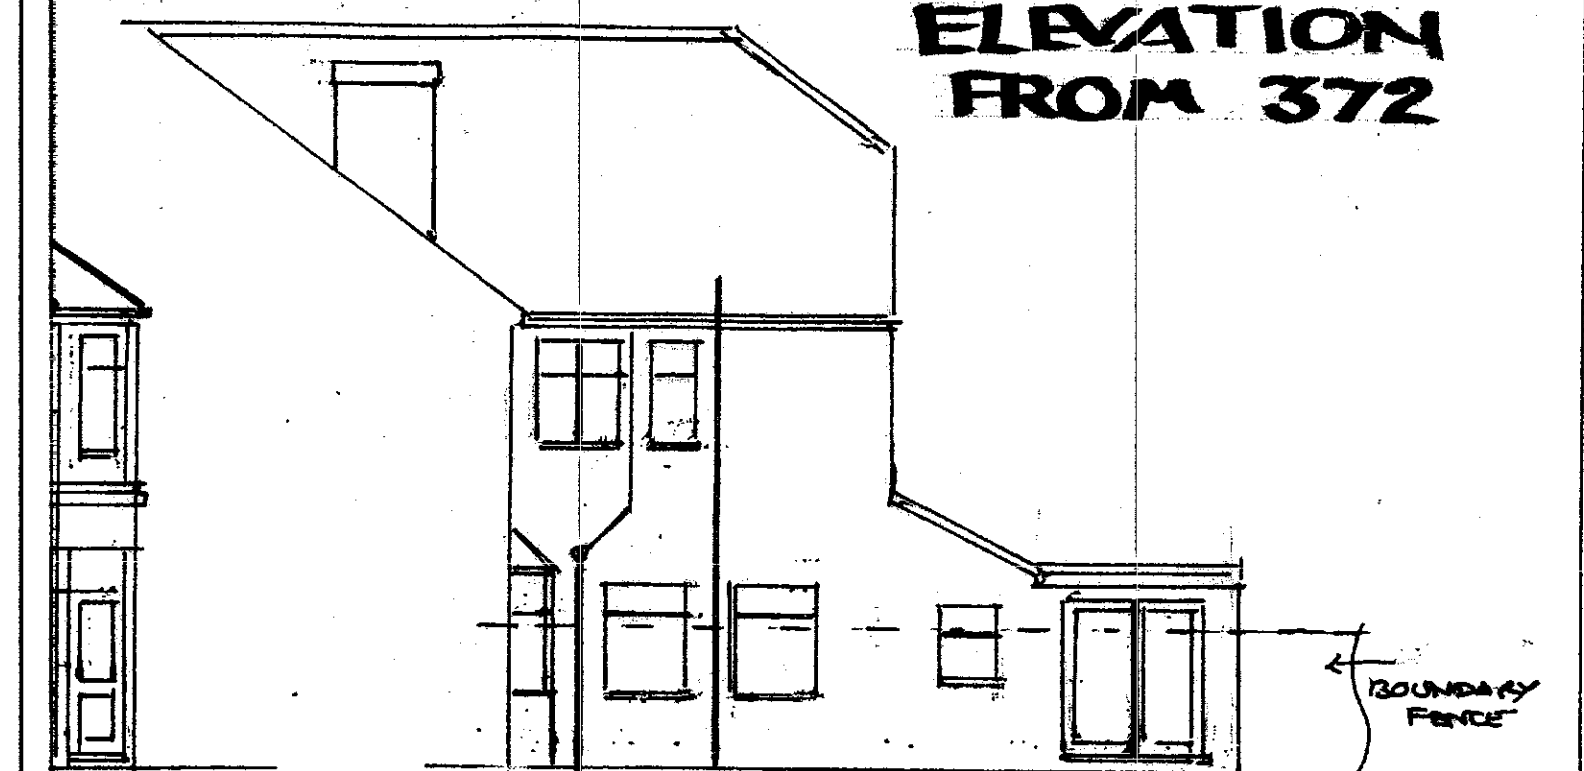


SIDE ENTRANCE DOOR ELEVATION





BAY WINDOW

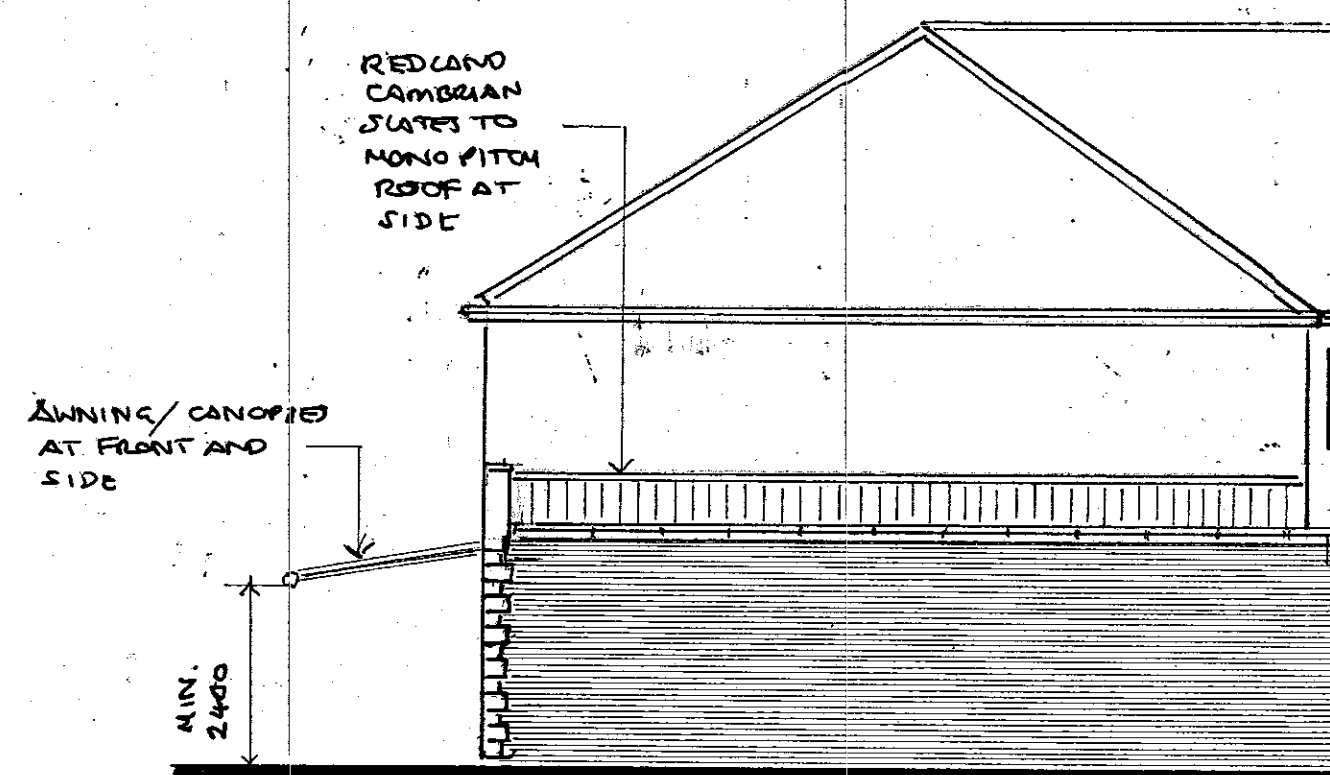

# PROPOSED

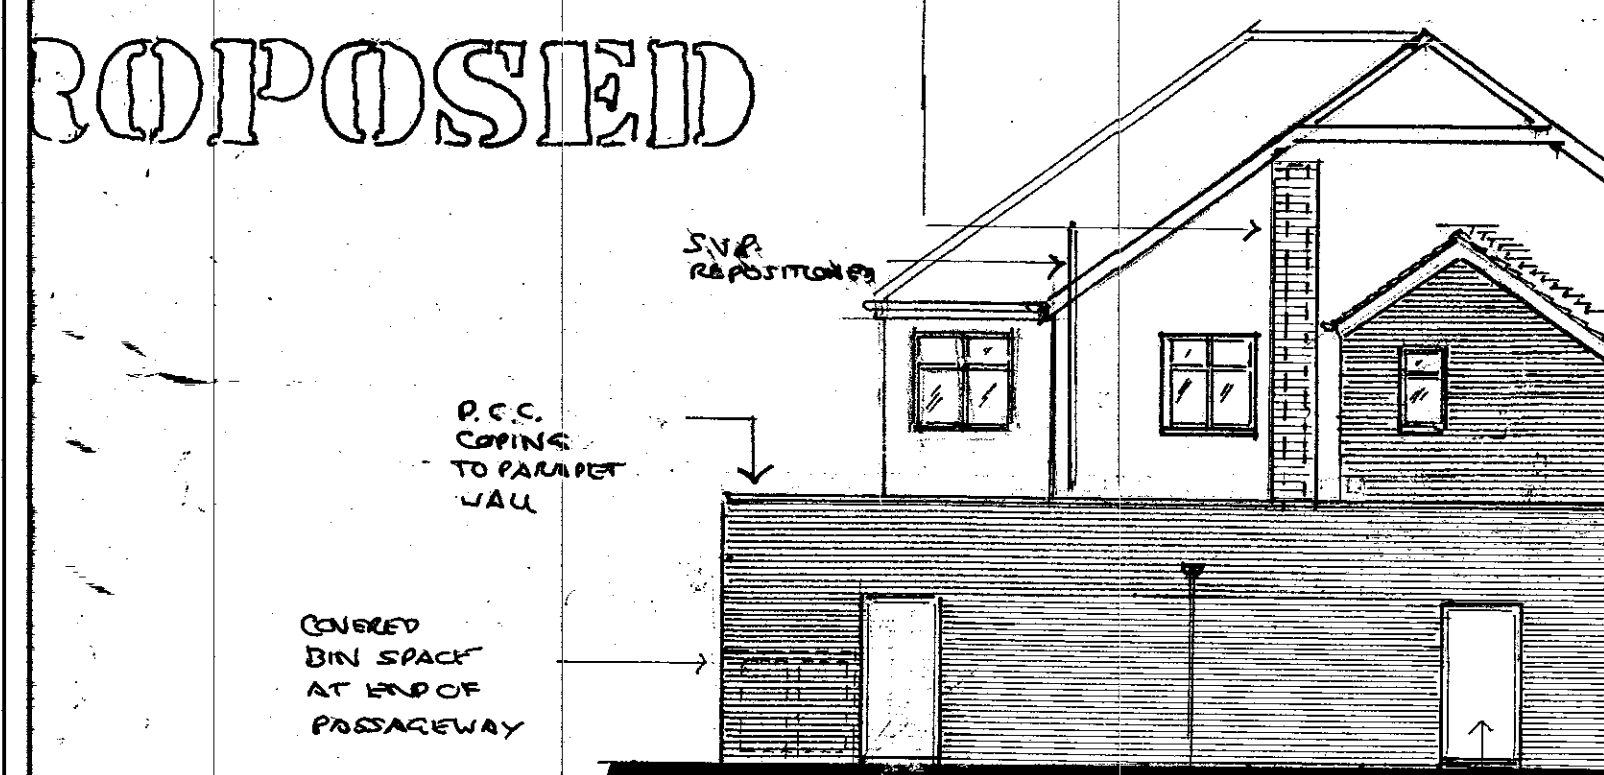

REAR ELEVATION

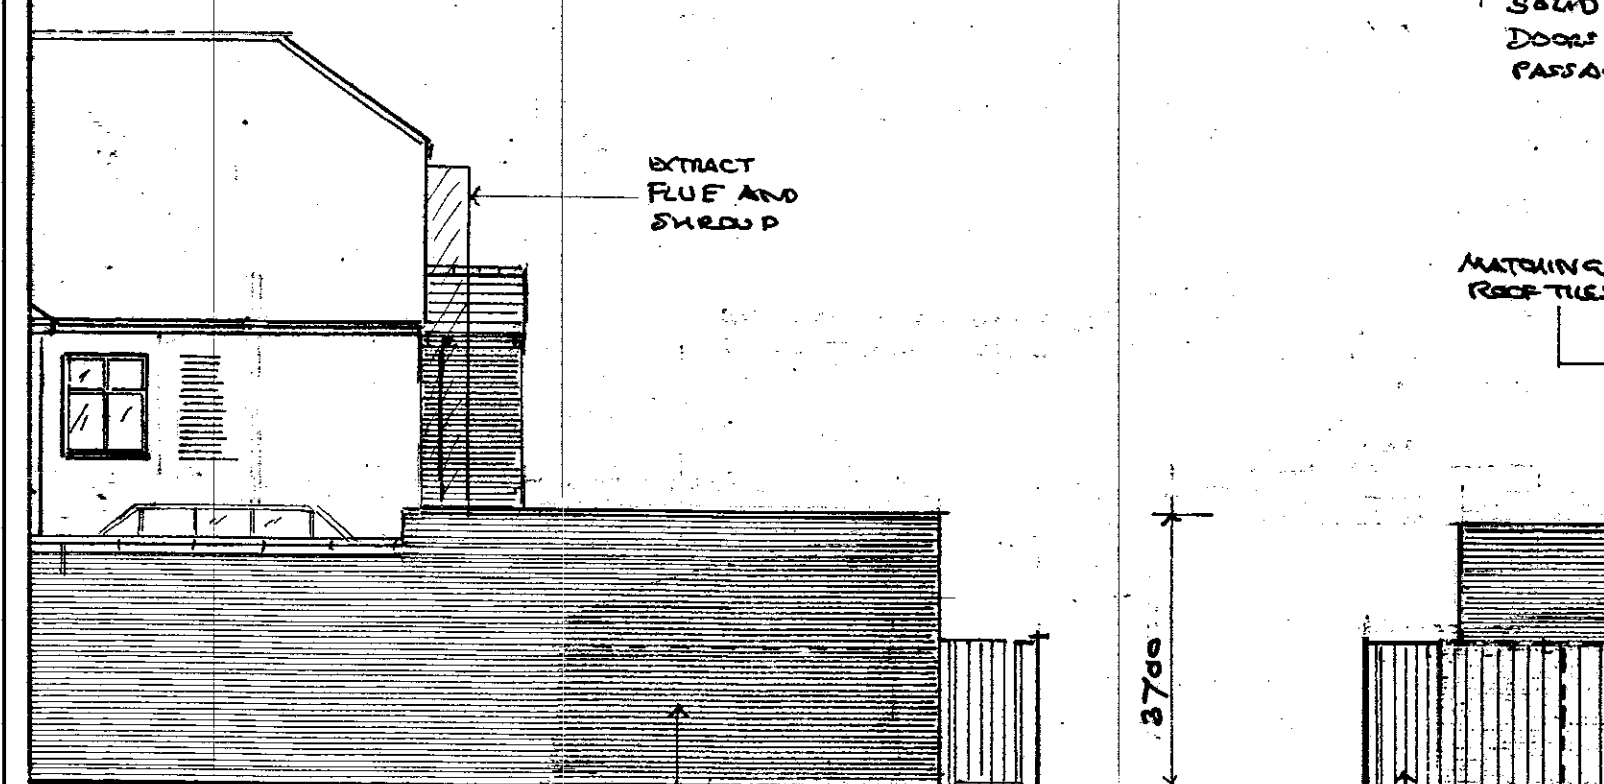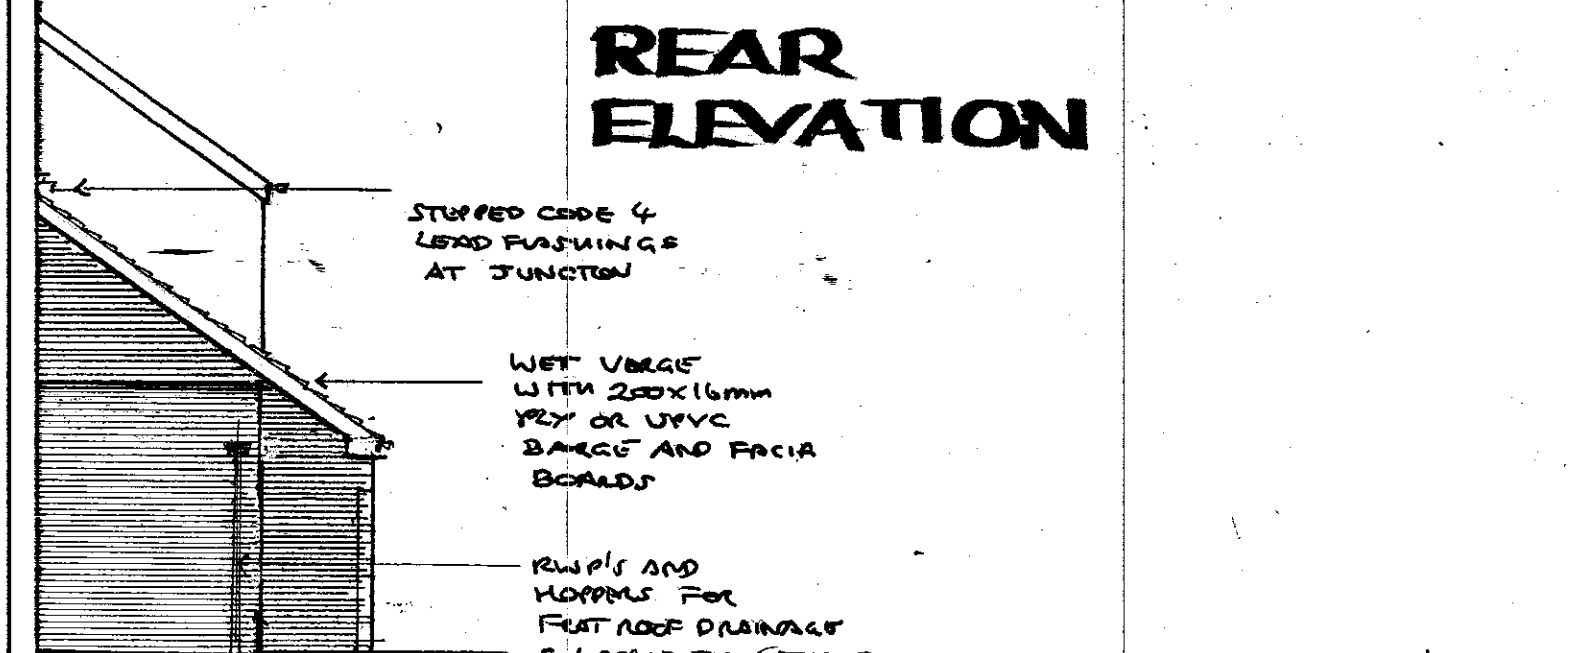

MERSEY ROAD ELEVATION



M3F 0563  
25 FEB 2013

A: MAIN ACTS  
B: BAY WINDOW ADDED / REAR + SIDE EXTENSIONS REVISED

CLIENT  
Mr S. BYRNE

SCHEME  
EXTENSIONS AT REAR FOR SEPARATE ACCESS TO FLATS AND RESTAURANT ACCOMMODATION

ADDRESS  
376-380 ALGBURTH ROAD  
ALGBURTH  
LIVERPOOL L17 6AE

DRAWING NUMBER  
As 904 REV B

DATE  
AUGUST 2012  
DRAWN  
CHECKED

SCALE  
1:100