
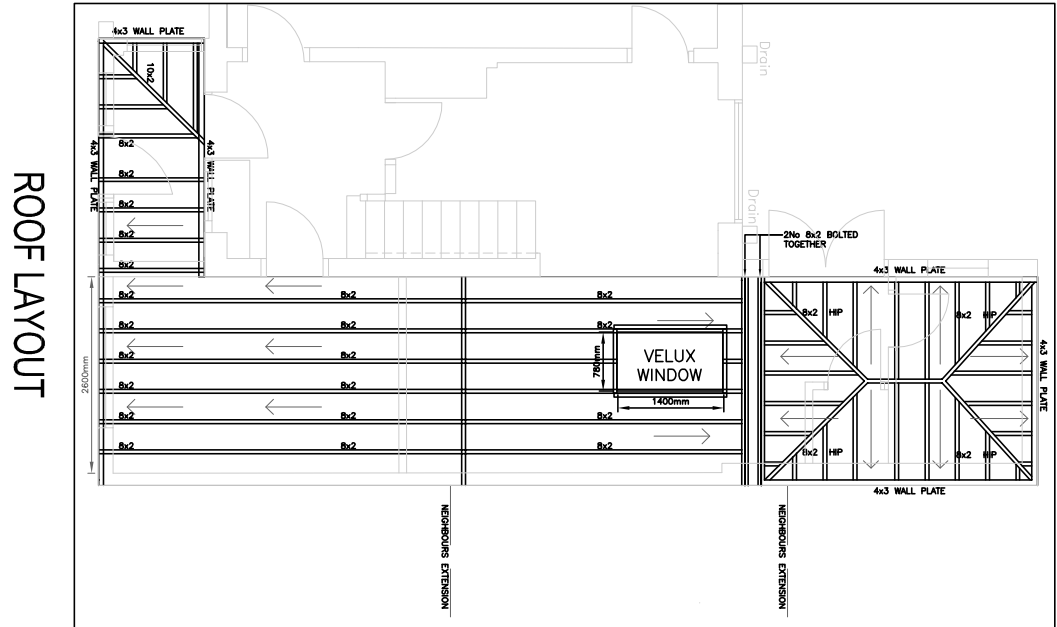


ELEVATION A



ELEVATION B

ELEVATION C

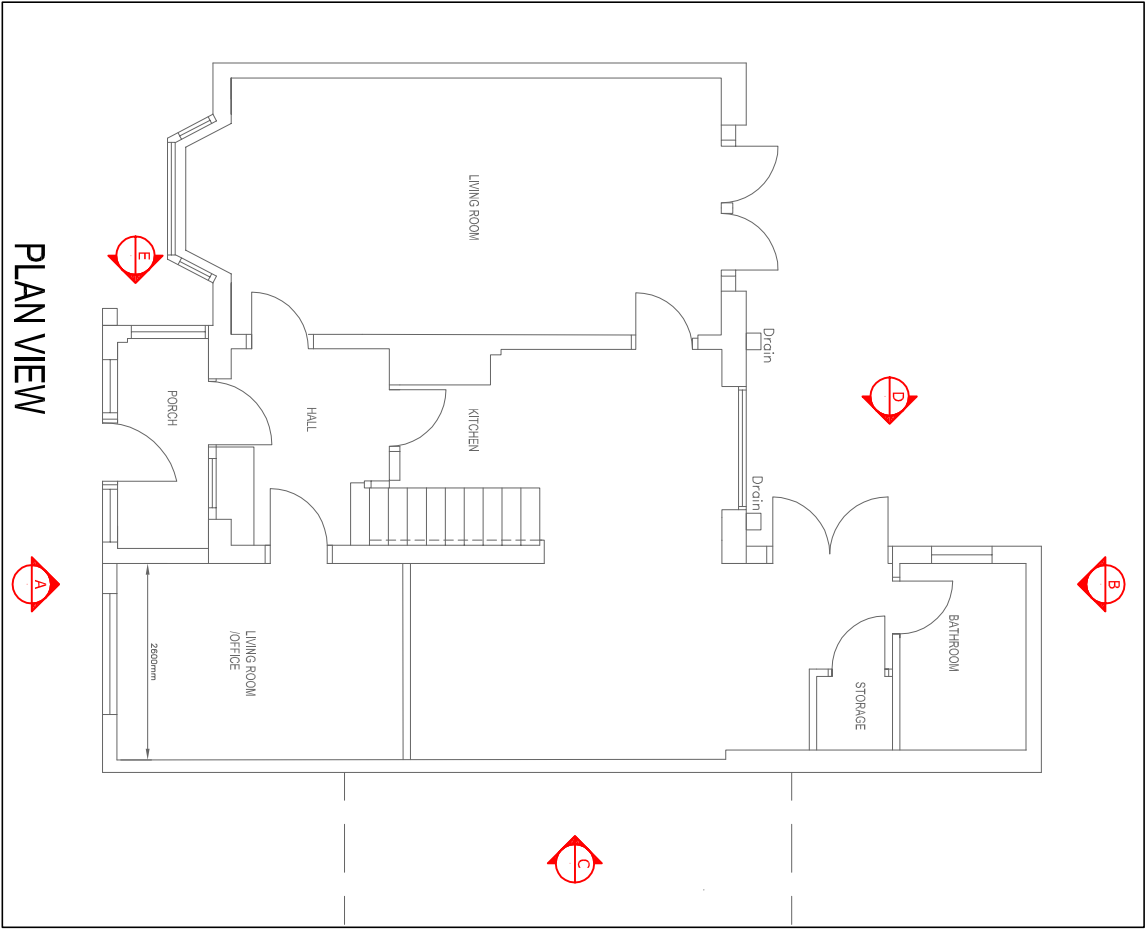

PLAN VIEW
SCALE 1:100

ROOF LAYOUT
SCALE 1:100

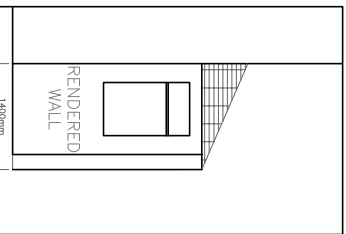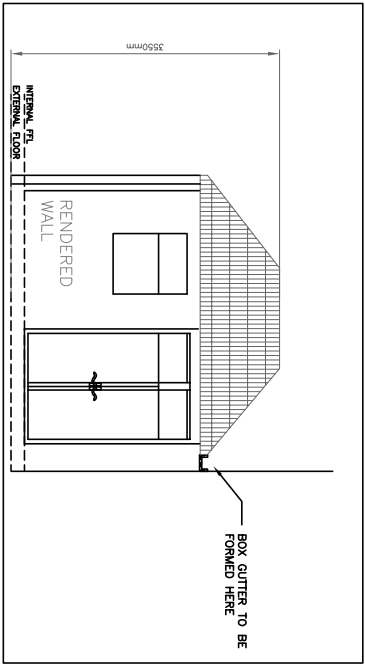

ELEVATION D

ELEVATION E

NOTES

1. EXISTING HOUSE AND NEW EXTENSION TO BE FULLY RENDERED, FINAL FINISH TO BE NEUTRAL COLOUR (GREY/CREAM ETC).



P5	12/06/15	PLAN AMENDED TO SHOW ROOF PROPOSAL
P4	19/06/15	NOTE ON FINAL FINISH ADDED
P3	13/05/15	REAR ELEVATION ADDED AT COUNCIL'S REQUEST
P2	12/05/15	PLAN AMENDED ON ADVICE FROM BUILDING CONTROL AFTER PREWORK WAS DISCOVERED BELOW GROUND IN ORIGINAL POSITION OF PROPOSED NEW WALL
Revised	Date	Description
Client & Site		
4 YEW TREE CLOSE		
Title		
PLAN VIEW, ELEVATIONS AND ROOF PROPOSAL		
Date: JAN 15 Scale: 1:100 Size: A3 File: YTC Drawn: DCS Check: DCS		
Drawing No.	YTC - 01	Rev: P5

NEIGHBORS ROOF WITH
SIMILAR STYLE AT FRONT

PLANNING