


## Planing Statement - Appendix 4

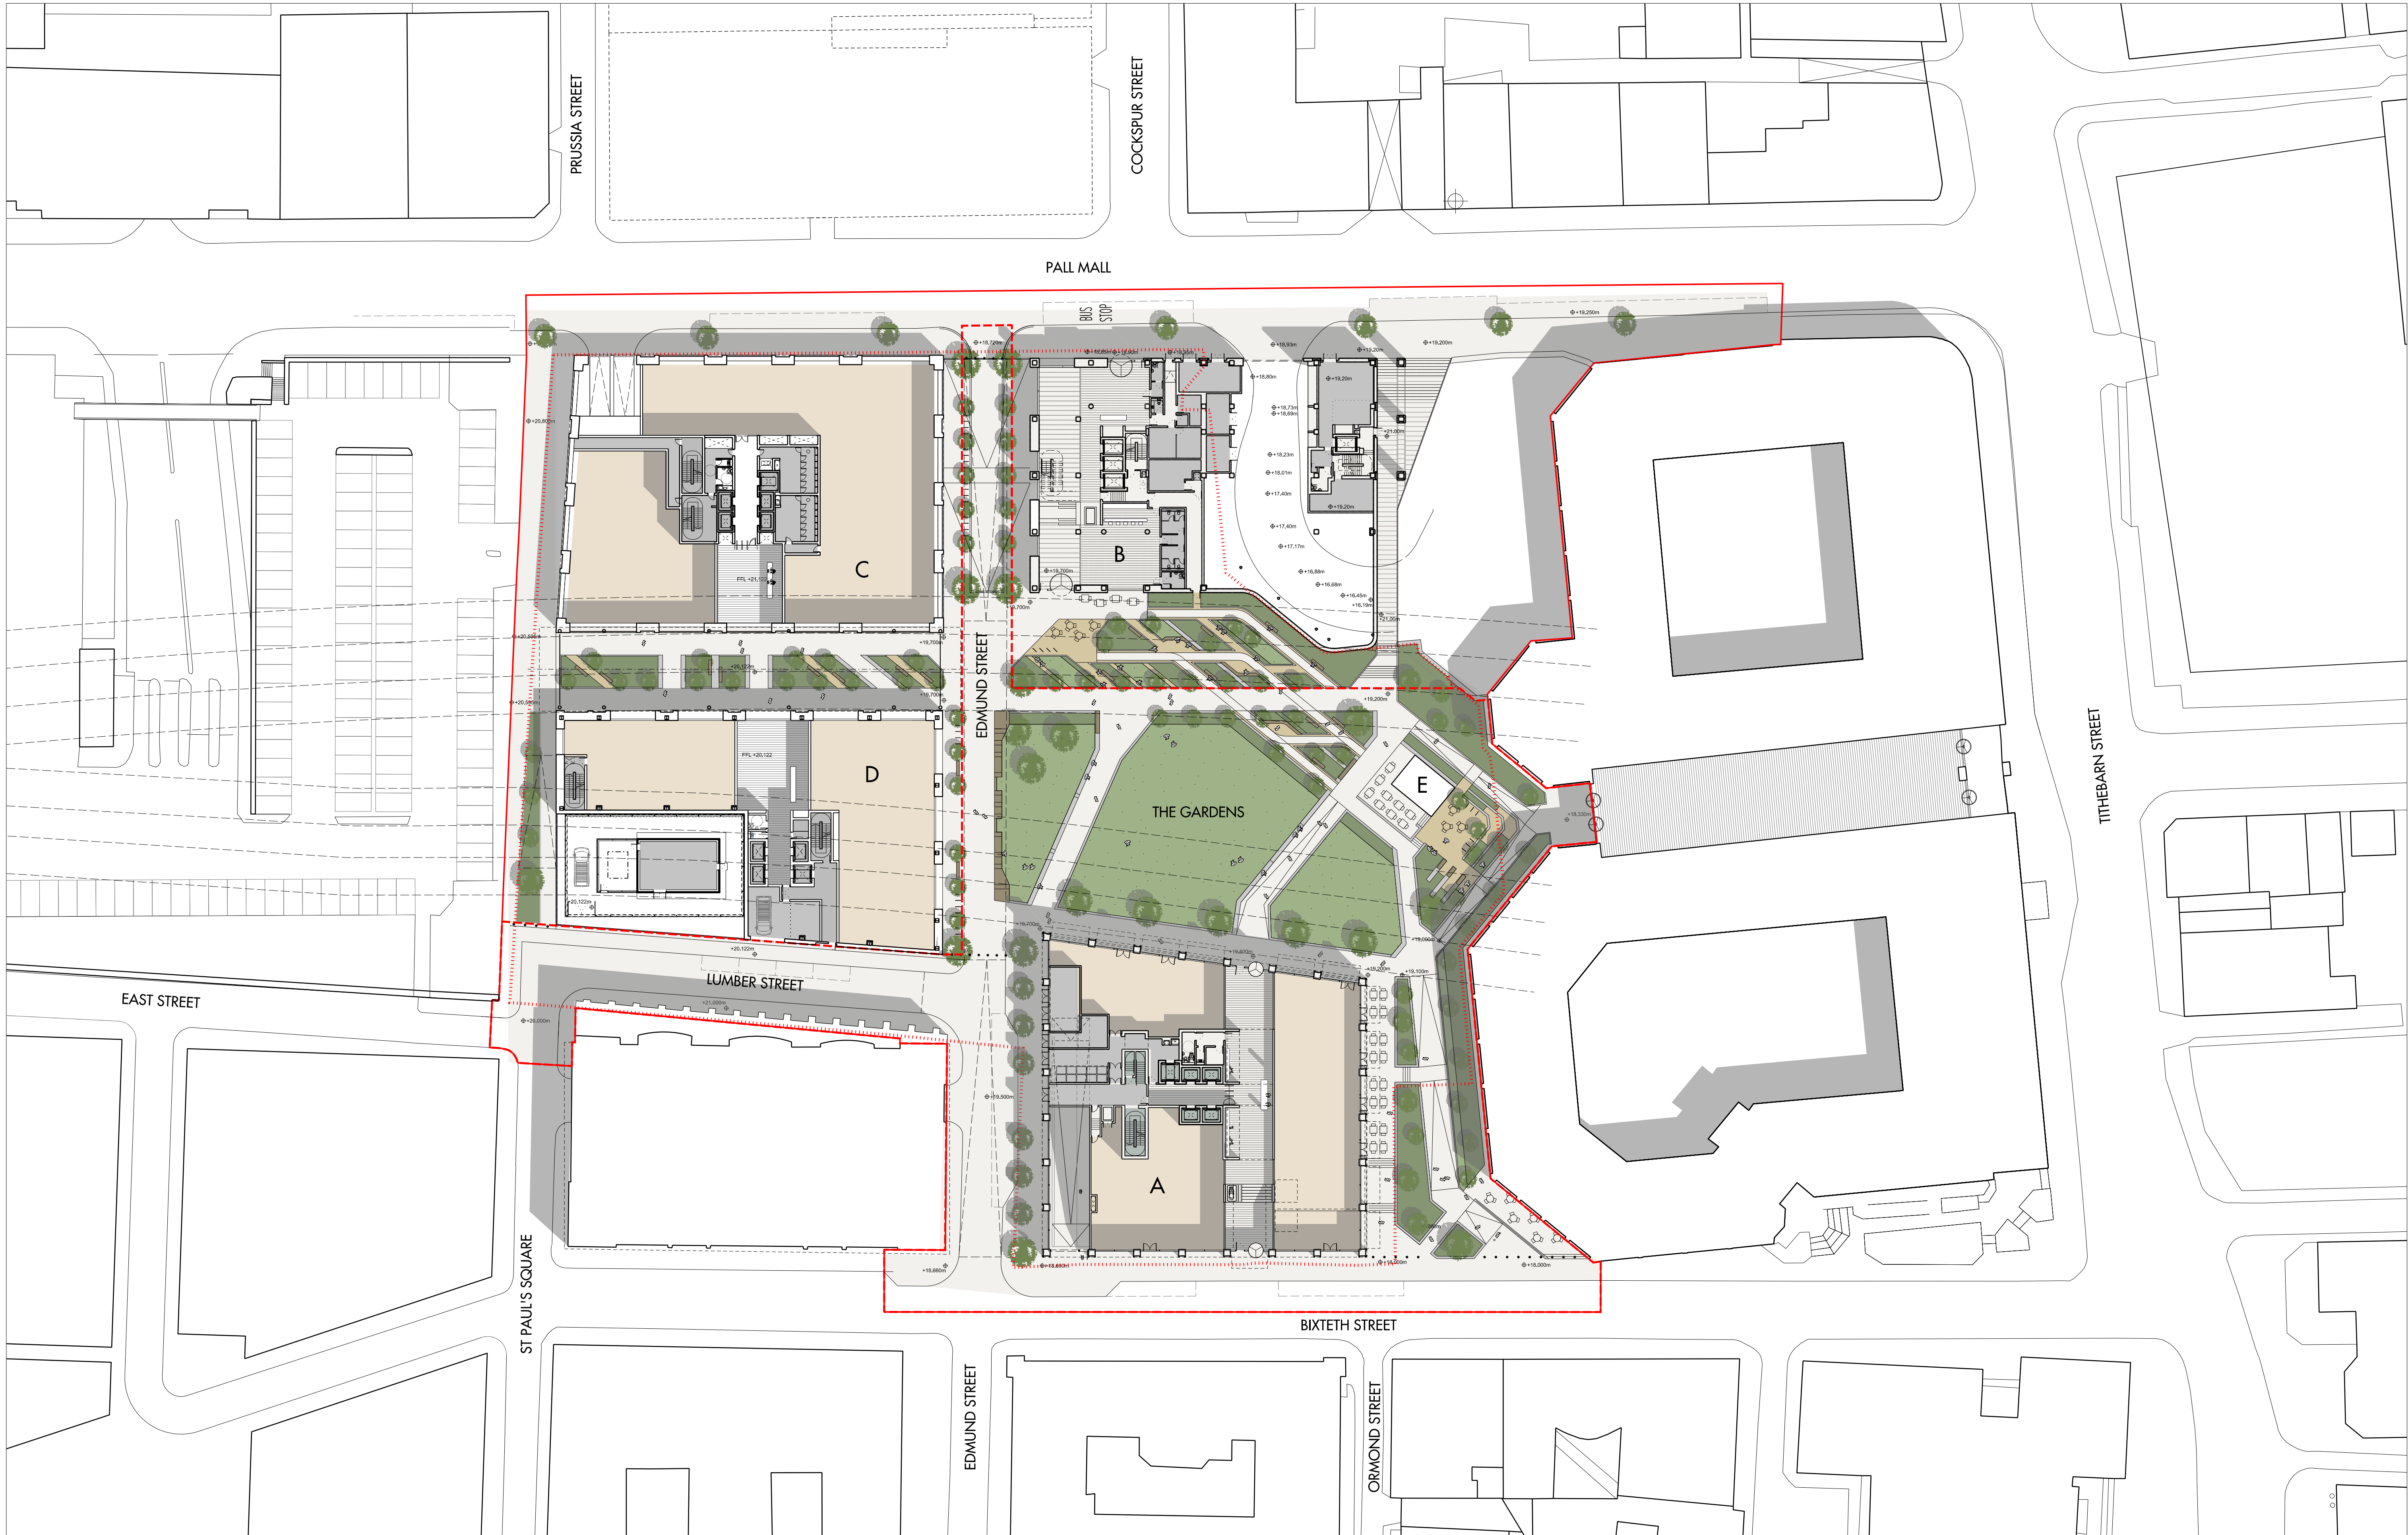

Figured dimensions are in millimetres unless noted otherwise. All dimensions and levels shall be verified on site before proceeding with works. Detailed site survey to be carried out to verify positions and level relationships with site features and ordnance survey. The Architect must be notified of any discrepancy. Boundaries are indicative only and are to be verified by others.

Allies & Morrison LLP is not responsible for any errors caused by the transmission, translation, software or computer systems. Allies & Morrison LLP is not responsible for nor shall be liable for the consequences of any use made of the drawings or models other than that for which they were produced by Allies & Morrison LLP for the Client. All Intellectual Property Rights reserved.

REV	DATE	DESCRIPTION	CKD	REV	DATE	DESCRIPTION	CKD
P1	10/05/2018	Initial draft for discussion	PS	P8	08/02/2019	For information	PS
P2	07/06/2018	For information	PS	P9	25/03/2019	RE-START DIM	PS
P3	28/06/2018	For information	PS	P10	16/04/2019	Office A moved 2m toward Exchange station 14kg	PS
P4	13/07/2018	For information	PS	P11	11/06/2019	For information	PS
P5	07/08/2018	For information	PS	P12	24/06/2019	For information	PS
P6	10/10/2018	For information	PS	P13	27/06/2019	For information	PS
P7	25/11/2018	For information	PS				

Allies and Morrison  
85 Southwark Street  
London SE1 0HX  
020 7921 0100  
020 7921 0101  
info@alliesandmorrison.com  
A&M JOB NO: 16161

PALL MALL EXCHANGE  
GROUND FLOOR PLAN\_OPTION A  
ILLUSTRATIVE SITE PLAN  
16161\_04\_001  
SCALE 1:400@A1 1:800@A3

P13  
Revision