




1. Do not scale from this drawing. If in doubt ask.
2. Contractor to check all dimensions on site prior to the commencement of works and report any discrepancies to the Architect immediately.
3. To be read in conjunction with all other drawings, bills and specification documents.
4. Cross refer to structural engineers design for all structural information.

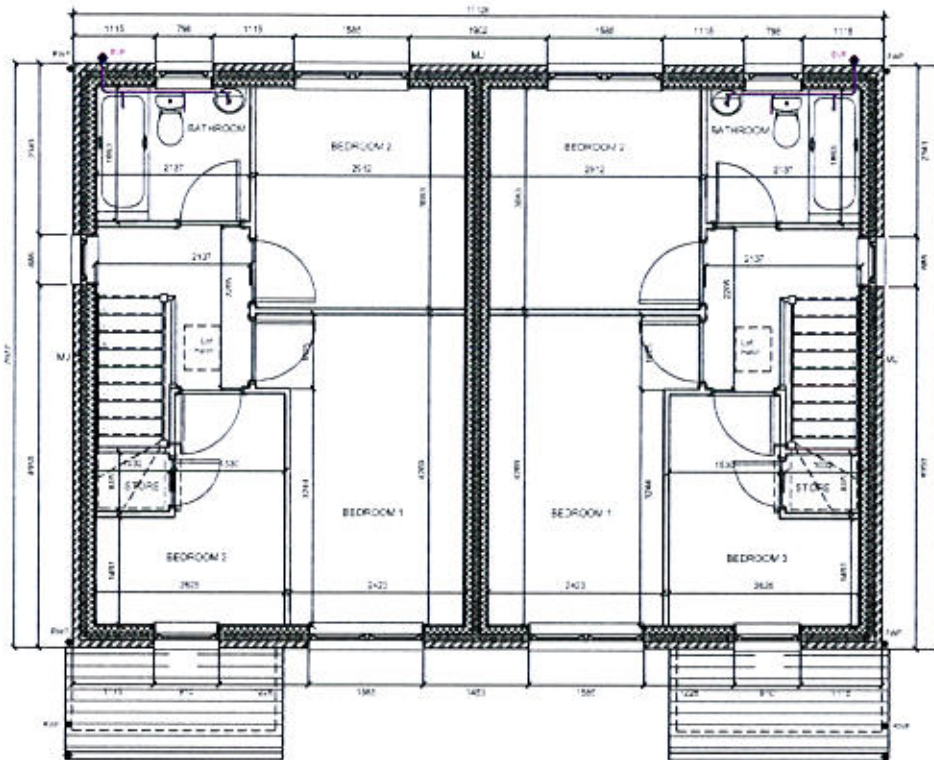

First Floor Plan

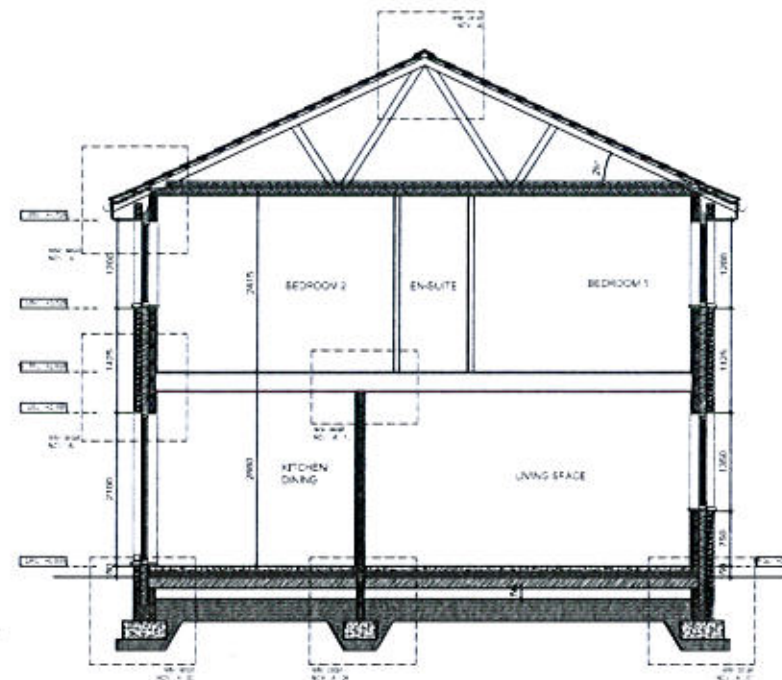

Section

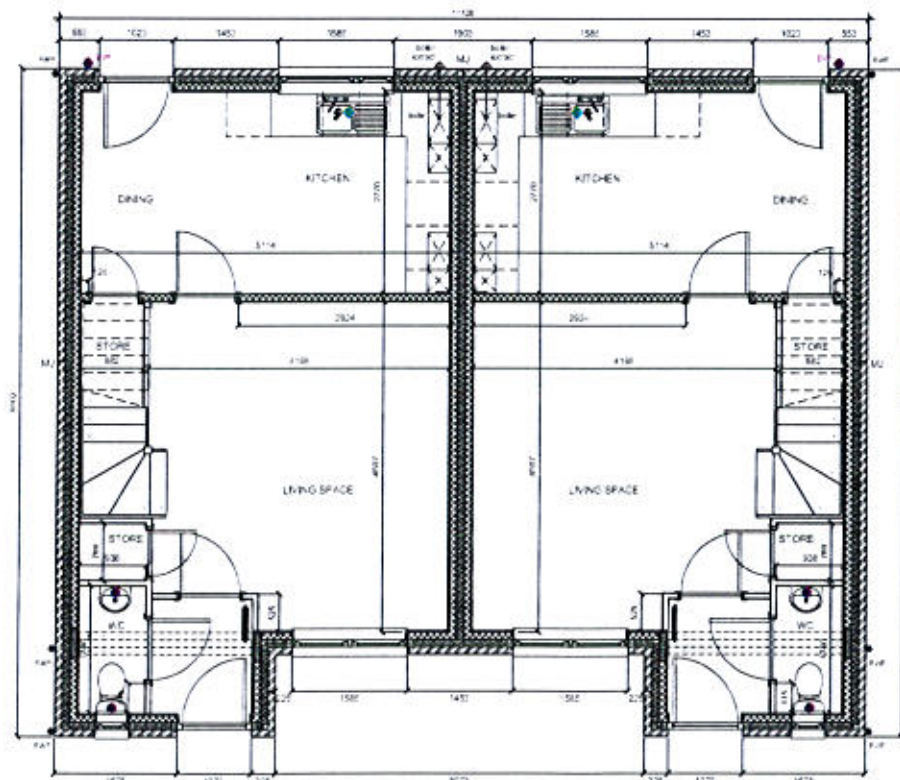

Ground Floor Plan



Roof Plan

Revisor

13 Newton Place
Glasgow
G3 7PR

New City Vision
OUR VISION. YOUR FUTURE

t: 0141 353 2010
f: 0141 353 2442
e: info@newcityvision.co.uk
www.newcityvision.co.uk

Project
Liverpool Norris Green

Drawing
Block 24: Willow Semi-Detached

Floor Plans & Section

Scale	Package	Date
1:100@A3	Planning Issue	06.07.16

Development	Joe No
Parklands	0043


Drawing Number	Revision
NCV (B24) 01	

Scale
Planning


© This drawing is copyright and the property of New City Vision Group Limited. It must not be reproduced or disclosed to a third party without written consent.

16K-2296-2-9-16

- NOTES
- 1. Do not scale from this drawing. If in doubt ask.
 - 2. Contractor to check all dimensions on site prior to the commencement of works and report any discrepancies to the Architect immediately.
 - 3. To be read in conjunction with all other drawings, bills and specification documents.
 - 4. Cross refer to structural engineers design for all structural information.

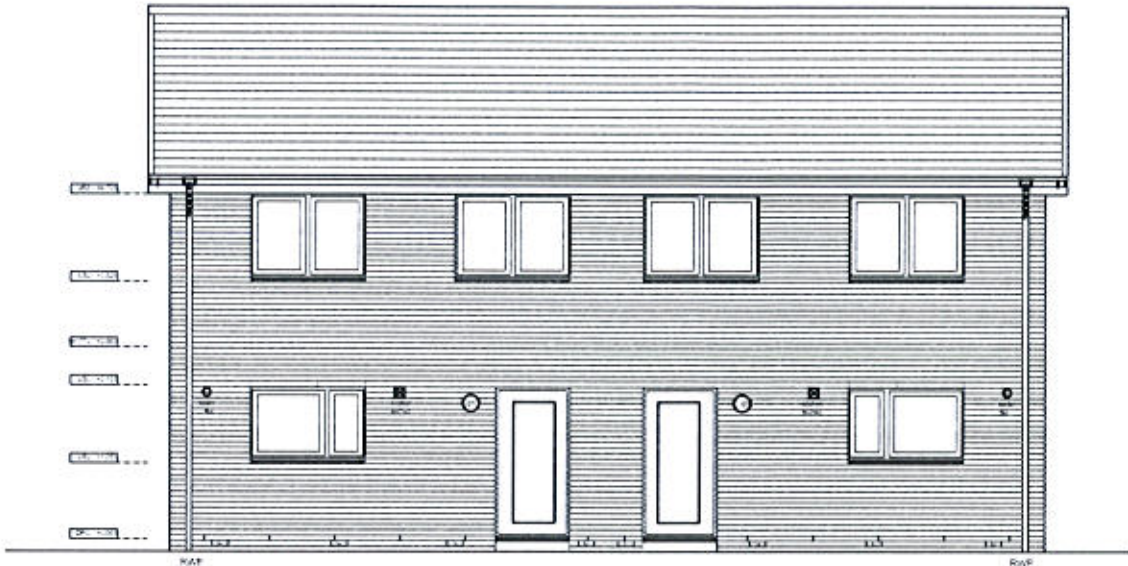

Rear Elevation

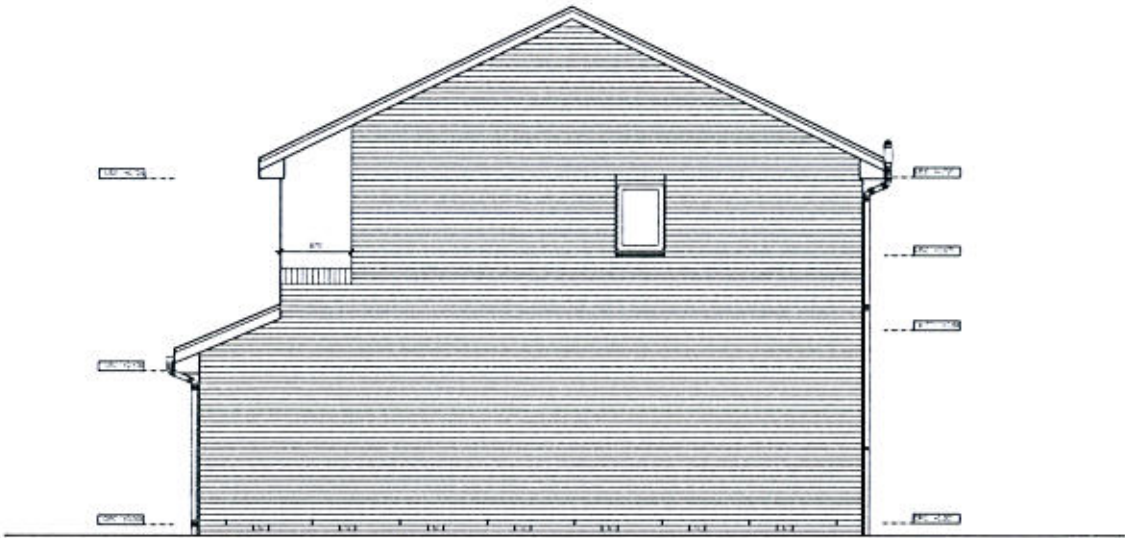

Gable Elevation



Front Elevation



Gable Elevation

13 Newton Place
Glasgow
G3 7PR

New City Vision
OUR VISION YOUR FUTURE

t 0141 353 2010
f 0141 353 2442
e info@newcityvision.co.uk
www.newcityvision.co.uk

Project	Liverpool Norris Green		
Drawing	Block 24: Willow Semi-Detached		
Elevations			
Scale	1:100@A3	Package	Planning Issue
			Date 06.07.16
Development	Parklands		Job No 0043
Drawing Number	NCV (B24) 02		Revision
Status	Planning		

© The drawing is copyright and the property of New City Vision Group Limited.
It must not be reproduced or disclosed to a third party without written consent.


10/10/2016 - 2-9-16

Block 44: Oak


Phase 3 Angelica Drive

NOTES


1. Do not scale from this drawing. If in doubt ask.
2. Contractor to check all dimensions on site prior to the commencement of works and report any discrepancies to the Architect immediately.
3. To be read in conjunction with all other drawings, bills and specification documents.
4. Cross refer to structural engineers design for all structural information.

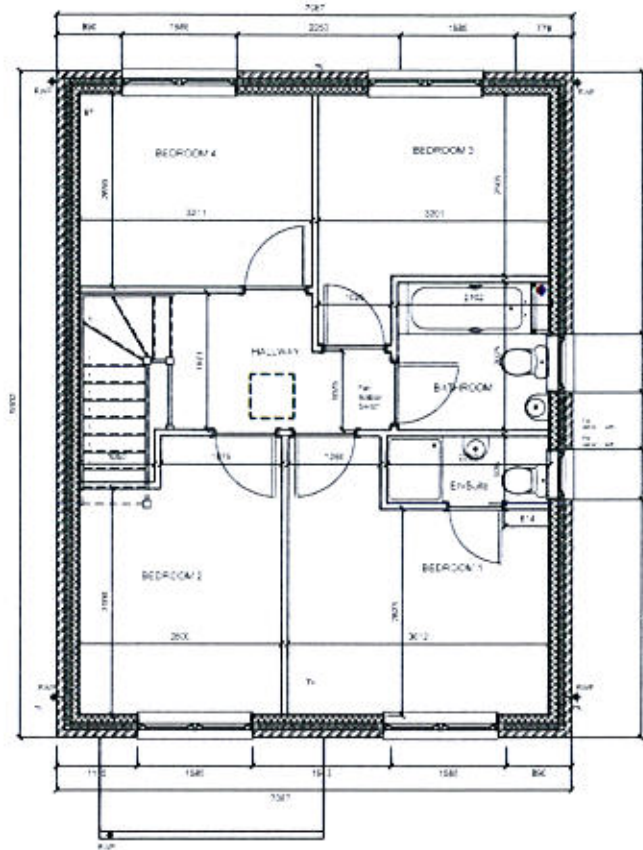


First Floor Plan

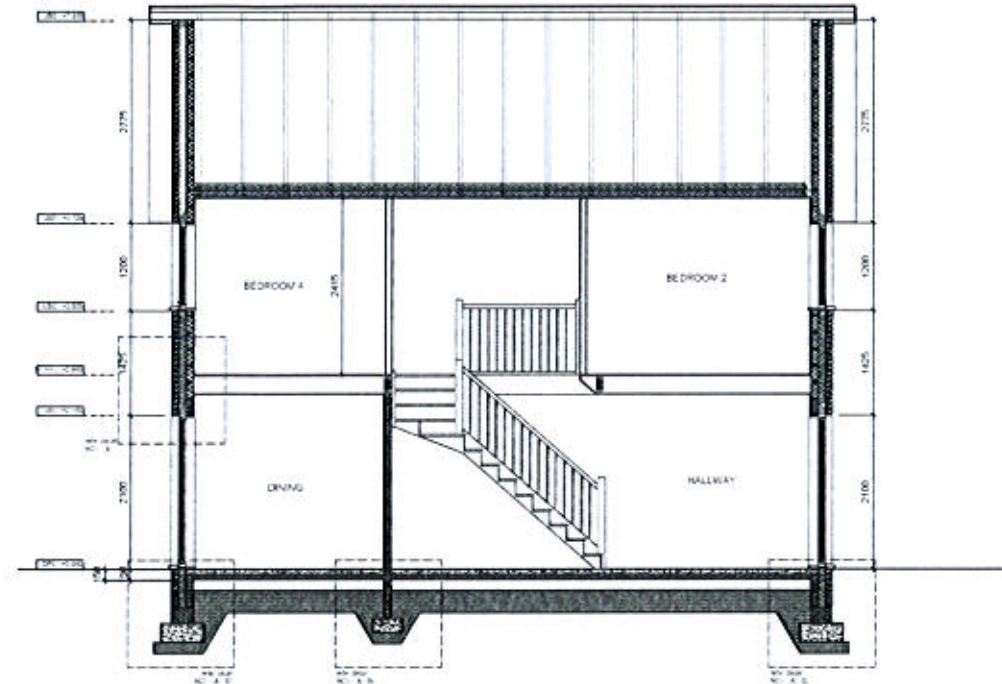

Section

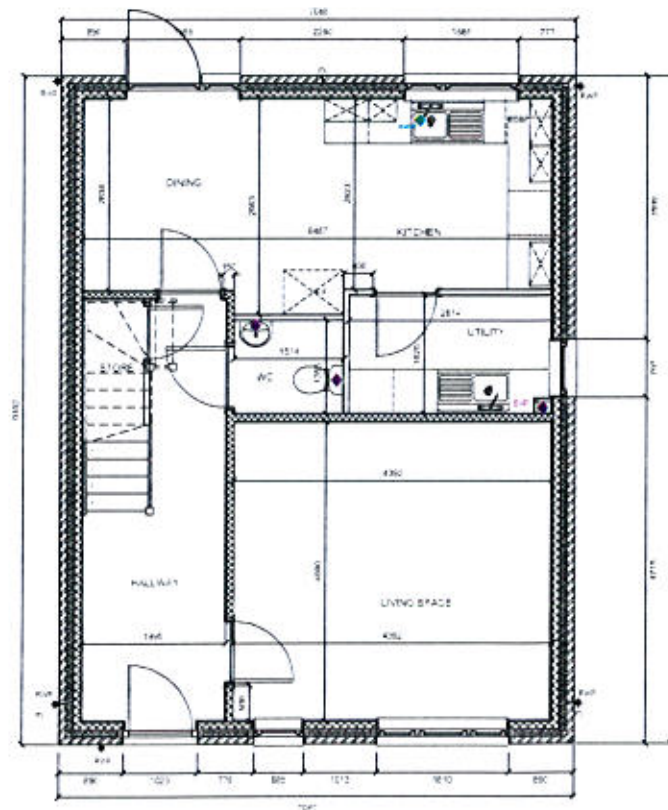

Ground Floor Plan

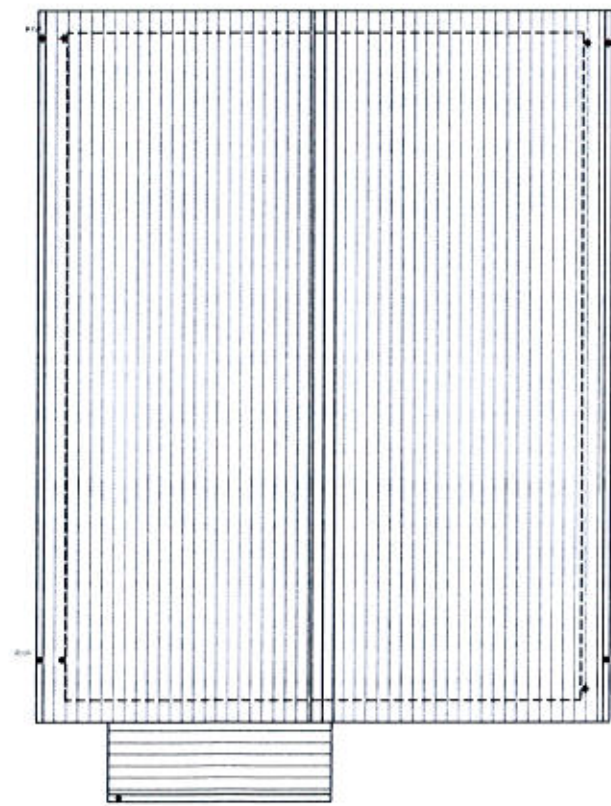

Roof Plan

rev.	date	description
Revised		
		13 Newton Place Glasgow G3 7PR
New City Vision OUR VISION. YOUR FUTURE		t: 0141 353 2010 f: 0141 353 2452 e: info@newcityvision.co.uk www.newcityvision.co.uk
Project	Liverpool Norris Green	
Drawing	Block 44: Oak	
Floor Plans & Section		
Scale	Package	Date
1:100@A3	Planning Issue	06.07.16
Development	Job No.	
Parklands	0043	
Drawing Number	NCV (B44) 01	Revision
Status	Planning	

© This drawing is copyright and the property of New City Vision Group Limited.
It must not be reproduced or disclosed to a third party without written consent.

16/9/16 - 2-9-16

Block 44: Oak

Phase 3 Angelica Drive

NOTES


1. Do not scale from this drawing. If in doubt ask.
2. Contractor to check all dimensions on site prior to the commencement of works and report any discrepancies to the Architect immediately.
3. To be read in conjunction with all other drawings, bills and specification documents.
4. Cross refer to structural engineers design for all structural information.




Rear Elevation



Gable Elevation

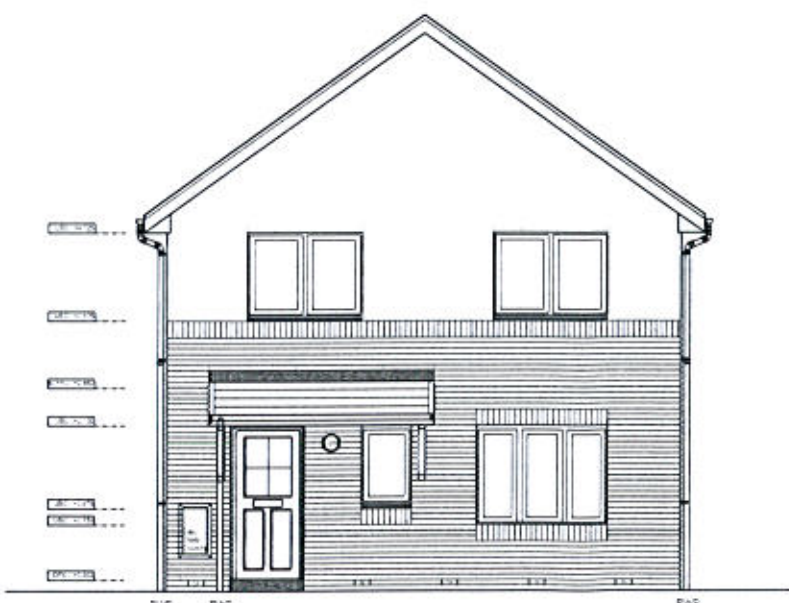

Front Elevation

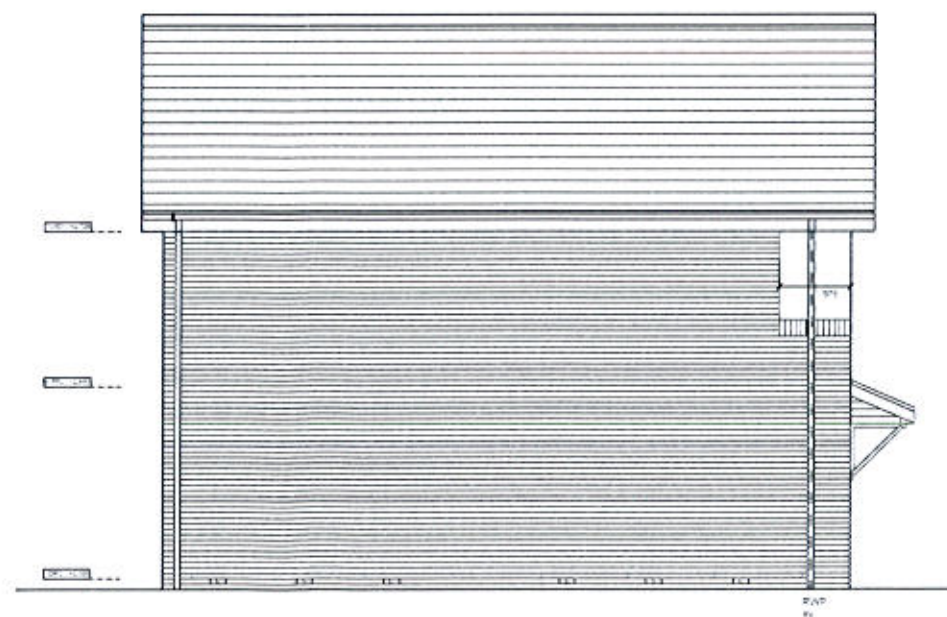

Gable Elevation

rev.	date	description
Revised		
 13 Newton Place Glasgow G3 7PR		
New City Vision OUR VISION. YOUR FUTURE		
t. 0141 353 2010 f. 0141 353 2452 e. info@newcityvision.co.uk www.newcityvision.co.uk		
Project	Liverpool Norris Green	
Drawing	Block 44: Oak	
	Elevations	
Scale	1:100@A3	Package Planning Issue
Date	06.07.16	
Development	Parklands	Job No. 0043
Drawing Number	NCV (B44) 02	
Status	Planning	

© This drawing is copyright and the property of New City Vision Group Limited.
It must not be reproduced or disclosed to a third party without written consent.


16/2296 - 29-16.

Phase 3 Angelica Drive

- NOTES
- 1. Do not scale from this drawing. If in doubt ask.
 - 2. Contractor to check all dimensions on site prior to the commencement of works and report any discrepancies to the Architect immediately.
 - 3. To be read in conjunction with all other drawings, bills and specification documents.
 - 4. Cross refer to structural engineers design for all structural information.




Rear Elevation

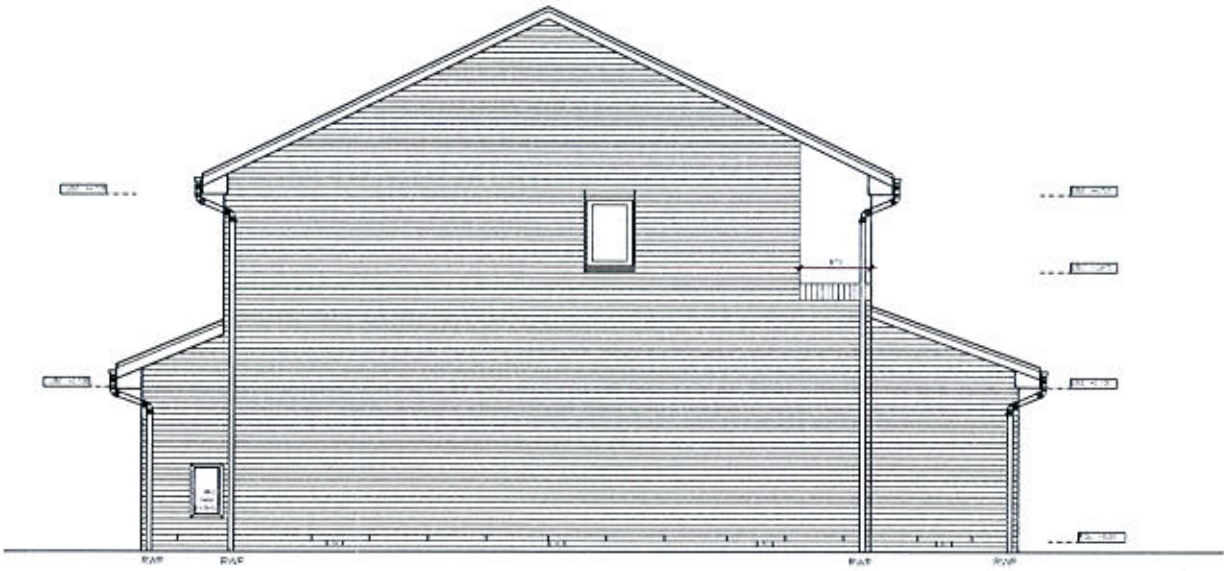

Gable Elevation



Front Elevation

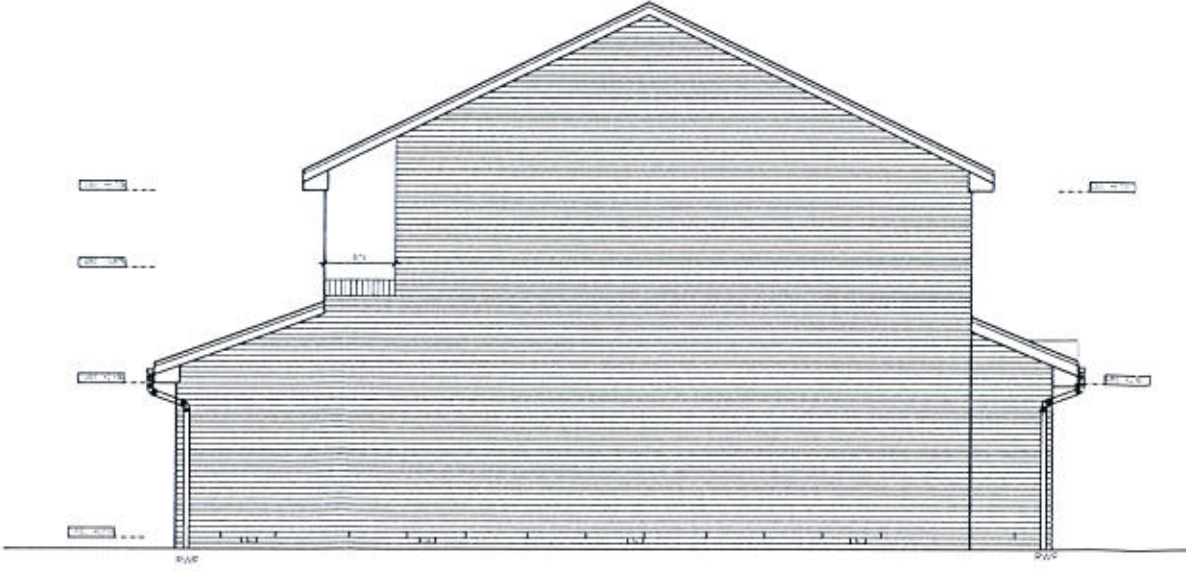




Gable Elevation

rev.	date	description
Revised		
13 Newton Place Glasgow G3 7PR		
New City Vision OUR VISION YOUR FUTURE		
t: 0141 353 2010 f: 0141 353 2442 e: info@newcityvision.co.uk www.newcityvision.co.uk		
Project: Liverpool Norris Green		
Drawing: Block 47 Detached Maple		
Floor Plans & Section		
Scale	Package	Date
1:100@A3	Planning Issue	06.07.16
Development: Parklands		Unit No: 0043
Drawing Number: NCV (B47) 01		Revision:
Status: Planning		

© The drawing is copyright and the property of New City Vision Group Limited.
It must not be reproduced or disclosed to a third party without written consent.

16F-2296. 2-916.

- NOTES
- 1. Do not scale from this drawing. If in doubt ask.
 - 2. Contractor to check all dimensions on site prior to the commencement of works and report any discrepancies to the Architect immediately.
 - 3. To be read in conjunction with all other drawings, bills and specification documents.
 - 4. Cross refer to structural engineers design for all structural information.

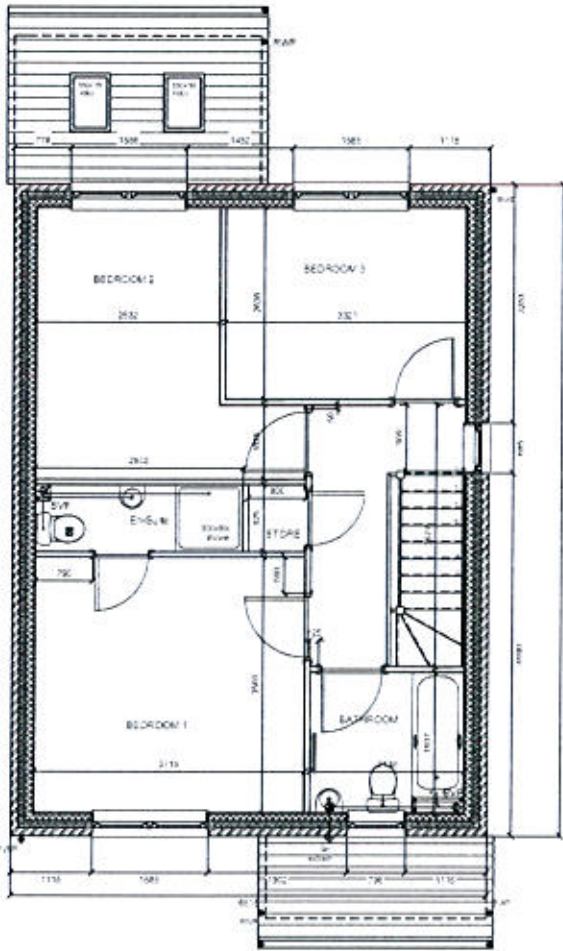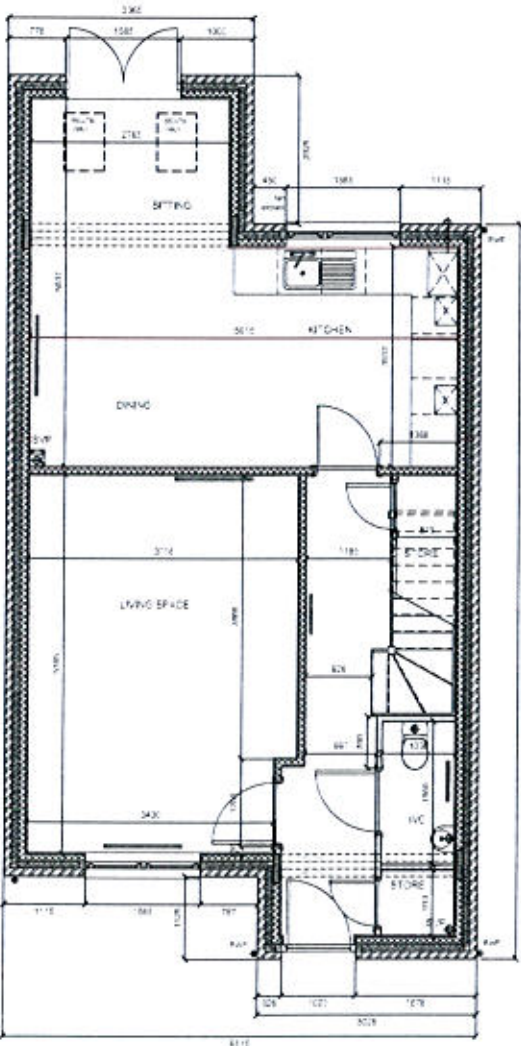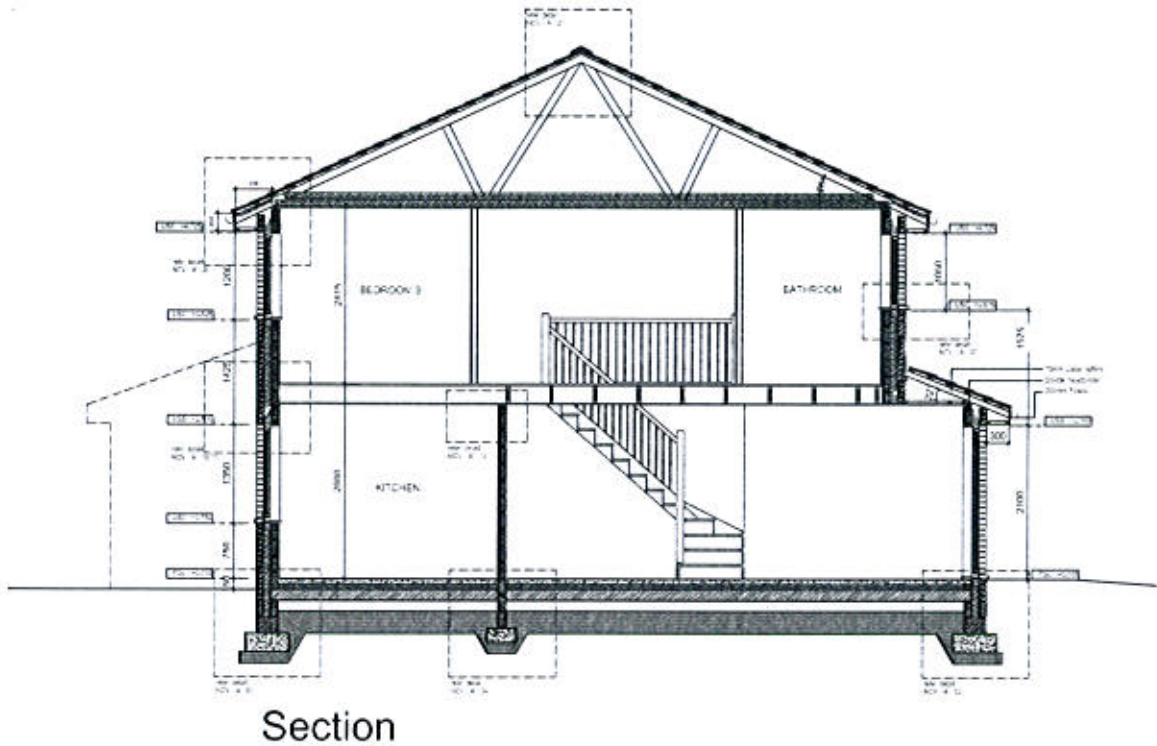


rev.	date	description
Revised		
		
13 Newton Place Glasgow G3 7PR New City Vision OUR VISION. YOUR FUTURE t: 0141 353 2010 f: 0141 353 2442 e: info@newcityvis on.co.uk www.newcityvision.co.uk		
Project	Liverpool Norris Green	
Drawing	Block 47 Detached Maple	
Floor Plans & Section		
Scale	1:100@A3	Package Planning Issue
Development	Parklands	Job No 0043
Drawing Number	NCV (B47) 01	Revision
Status	Planning	


The drawing is copyright and the property of New City Vision Group Limited. It must not be reproduced or disclosed to a third party without written consent.

16f-2296-2-9-16

- NOTES
- 1. Do not scale from this drawing. If in doubt ask.
 - 2. Contractor to check all dimensions on site prior to the commencement of works and report any discrepancies to the Architect immediately.
 - 3. To be read in conjunction with all other drawings, bills and specification documents.
 - 4. Cross refer to structural engineers design for all structural information.

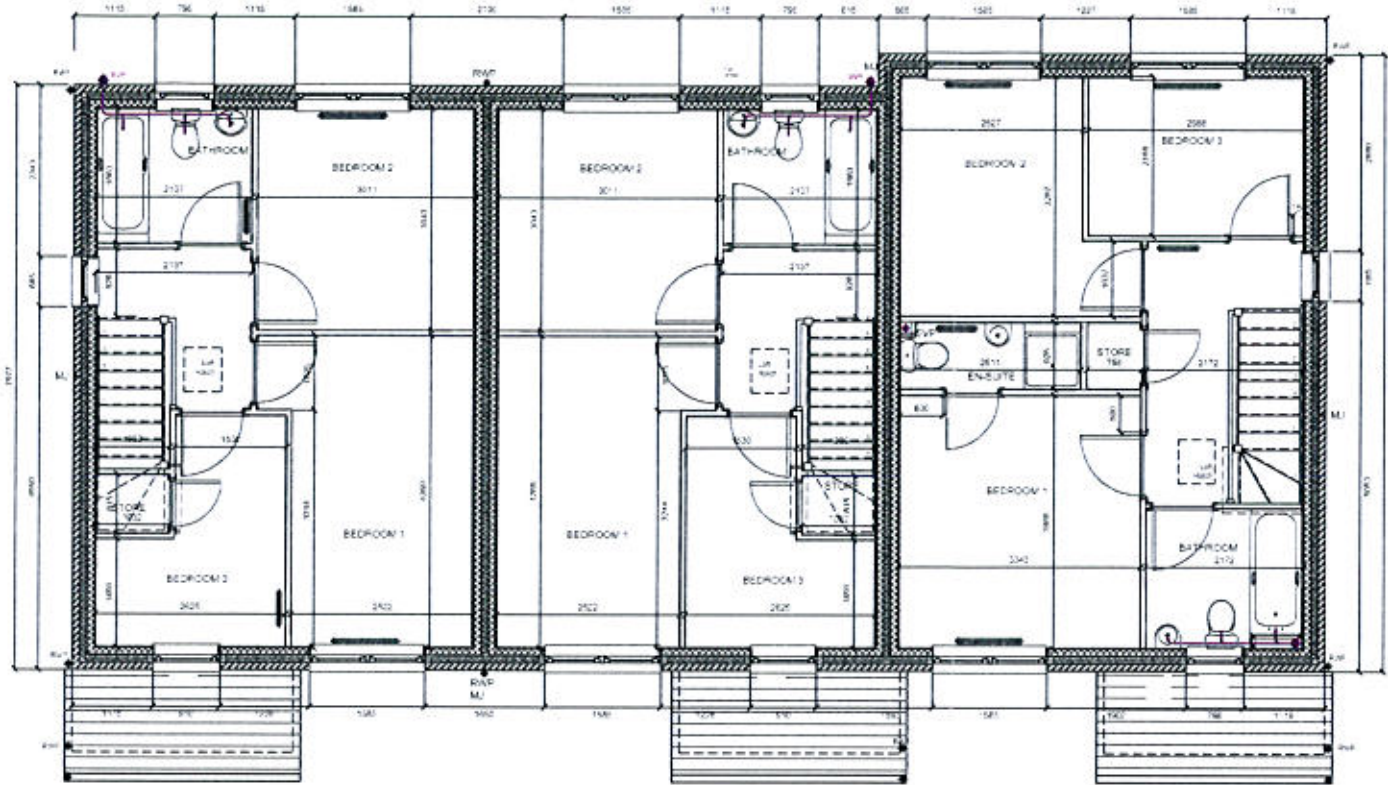

First Floor Plan

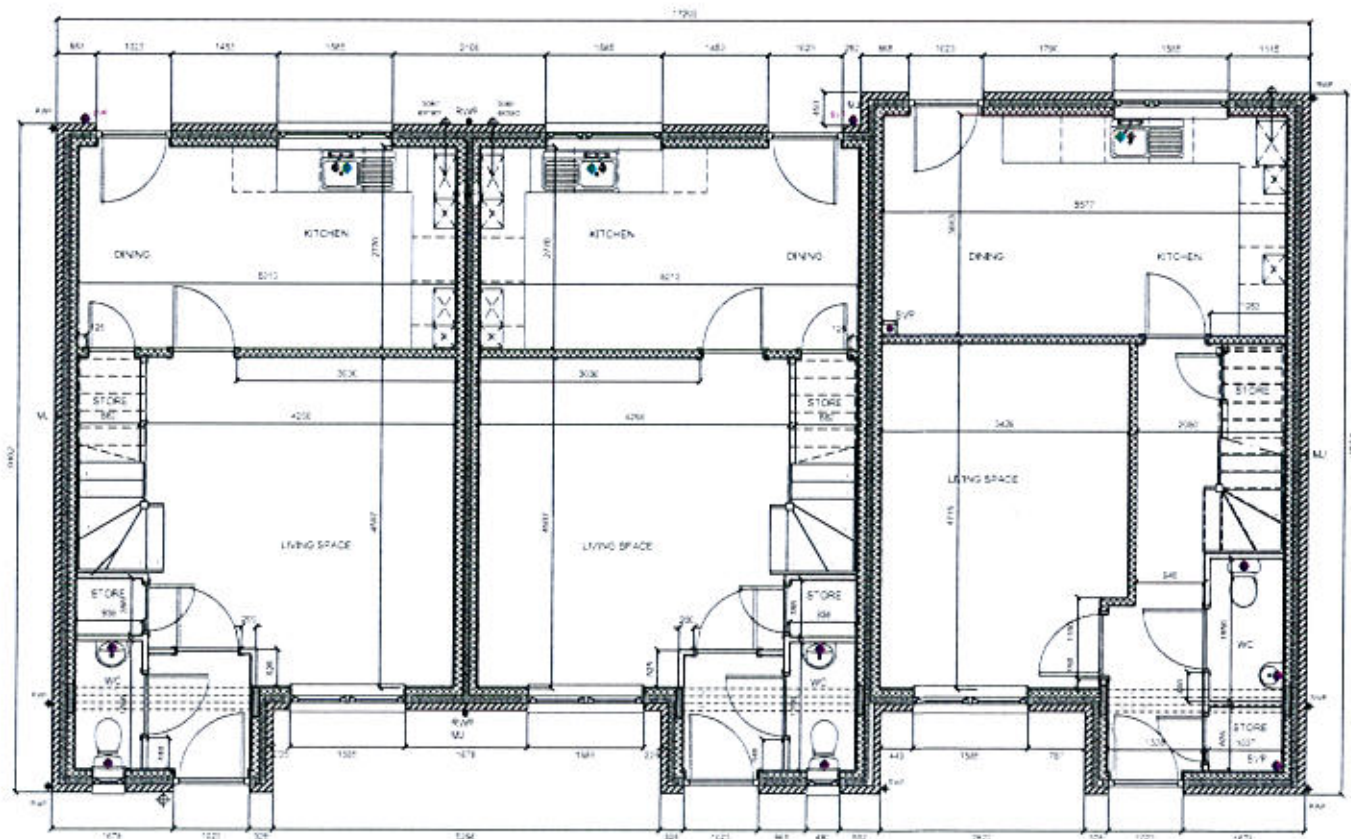


Ground Floor Plan


rev.	date	description
Revised		
 13 Newton Place Glasgow G3 7PR New City Vision OUR VISION YOUR FUTURE T 0141 353 2010 F 0141 353 2442 e: info@newcityvision.co.uk www.newcityvision.co.uk		
Project	Liverpool Norris Green	
Drawing	Willow/ Willow & Sycamore House Types	
Floor Plans		
Scale	1:100@A3	Package Planning Issue
Development	Parklands	Job No 0043
Drawing Number	NCV (B51) 01	Revision
Status	Planning	

This drawing is copyright and the property of New City Vision Group Limited.
It must not be reproduced or disclosed to a third party without written consent.


16f 2296, 2-9-16

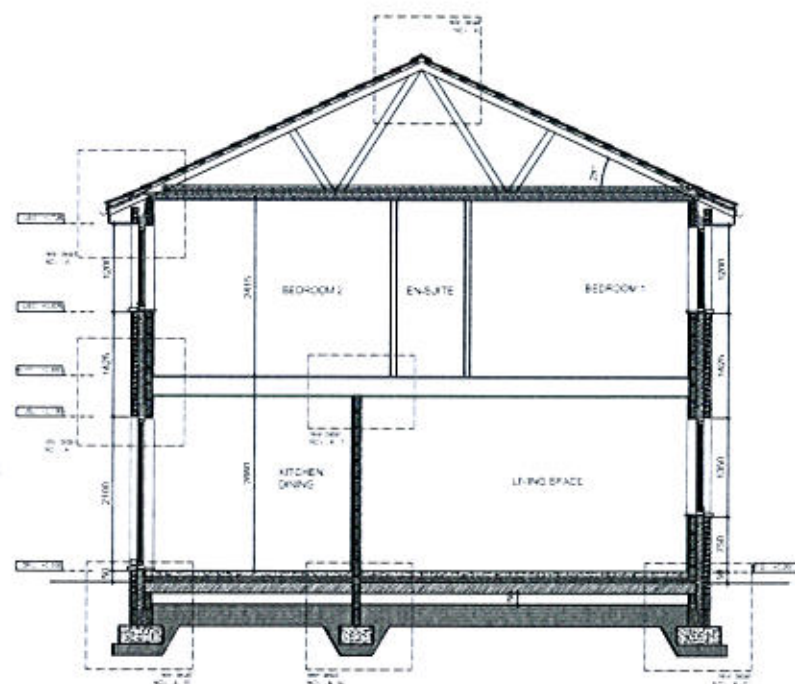

Willow Section

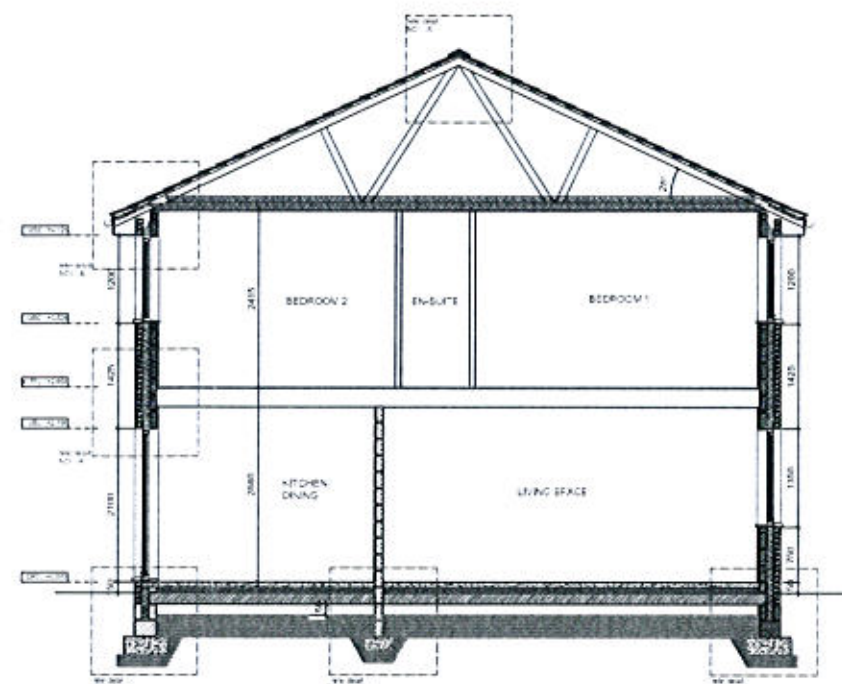

Sycamore Section

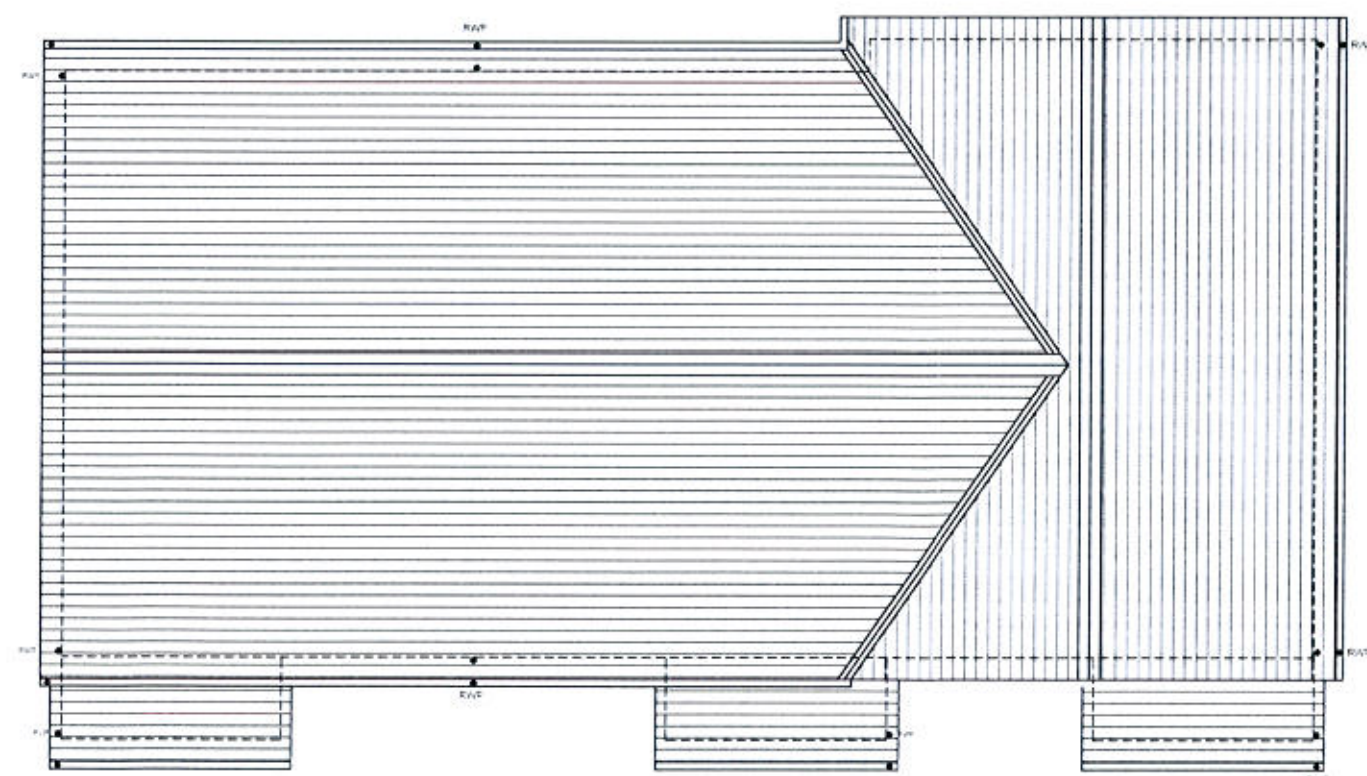

Roof Plan

NOTES

1. Do not scale from this drawing. If in doubt ask.
2. Contractor to check all dimensions on site prior to the commencement of works and report any discrepancies to the Architect immediately.
3. To be read in conjunction with all other drawings, bills and specification documents.
4. Cross refer to structural engineers design for all structural information.




rev.	date	description
Revised		
		
13 Newton Place Glasgow G3 7PR		
New City Vision OUR VISION. YOUR FUTURE		
t: 0141 353 2010 f: 0141 353 2442 e: info@newcityvision.co.uk www.newcityvision.co.uk		
Project	Liverpool Norris Green	
Drawing	Willow/ Willow & Sycamore House Types	
Roof Plan & Sections		
Scale	Package	Date
1:100 @ A3	Planning Issue	06.07.16
Development	Job No	
Parklands	0043	
Drawing Number	Revision	
	NCV (B51) 02	
Status		
Planning		

© This drawing is copyright and the property of New City Vision Group Limited. It must not be reproduced or disclosed to a third party without written consent.

16/2096 219/16

NOTES

1. Do not scale from this drawing. If in doubt ask.
2. Contractor to check all dimensions on site prior to the commencement of works and report any discrepancies to the Architect immediately.
3. To be read in conjunction with all other drawings, bills and specification documents.
4. Cross refer to structural engineers design for all structural information.

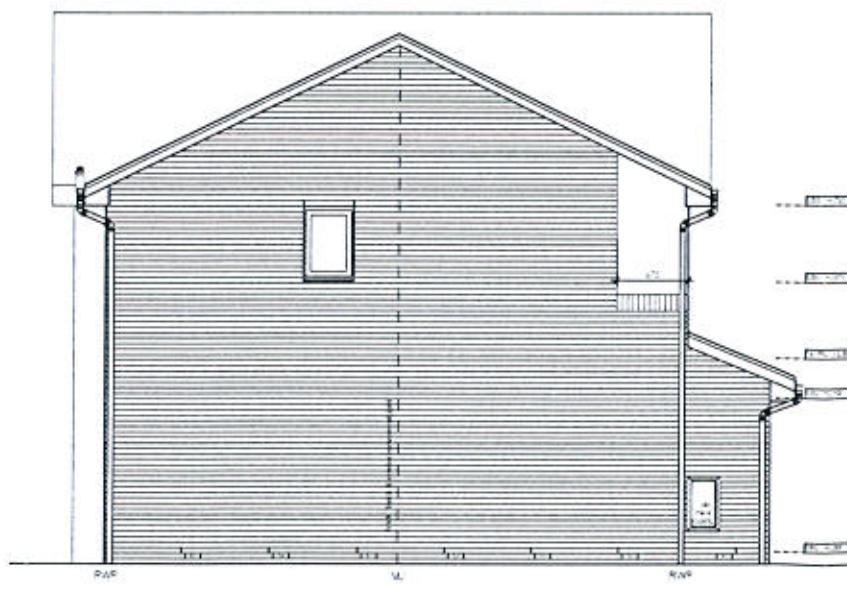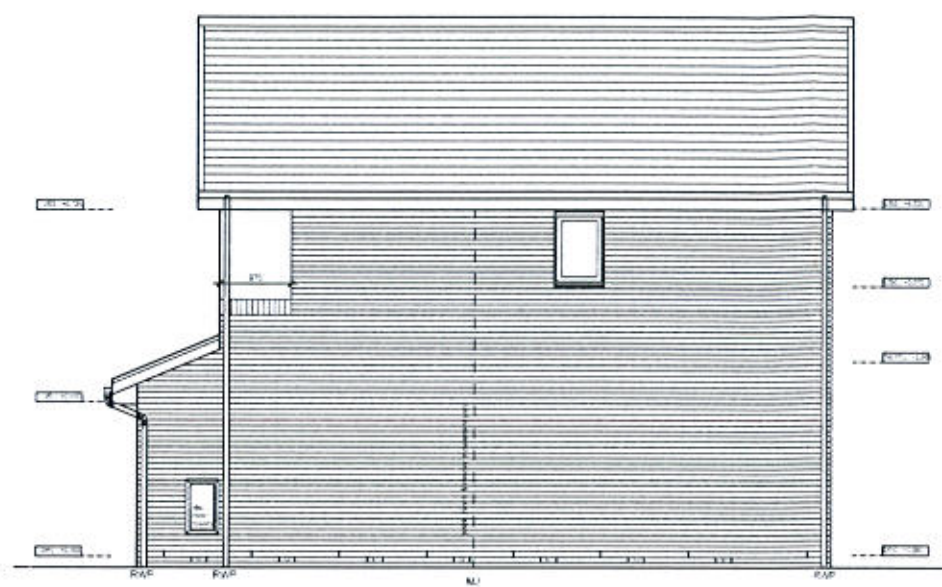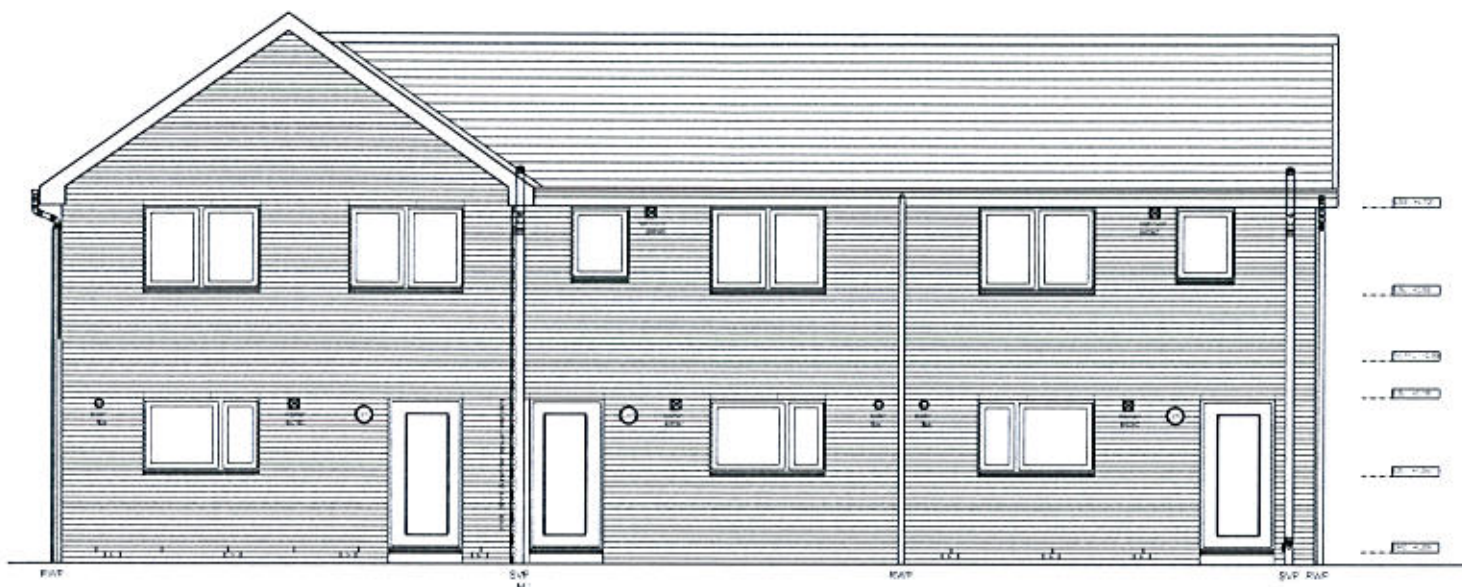

rev.	date	description
Revised		



13 Newton Place
Glasgow
G3 7PR

New City Vision
OUR VISION YOUR FUTURE

t: 0141 353 2010
f: 0141 353 2442
e: info@newcityvision.co.uk
www.newcityvision.co.uk

Project: Liverpool Norris Green

Drawing: Willow/ Willow & Sycamore House Types

Elevations

Scale: 1:100@A3 Package: Planning Issue Date: 06.07.16

Development: Parklands Job No: 0043

Drawing Number: NCV (B51) 03 Revision:

Status: Planning

© The drawing is copyright and the property of New City Vision Group Limited.
It must not be reproduced or disclosed to a third party without written consent.

16K 2096 - 2-9-16