

Figures

Figure 1 Site Location Plan

Figure 2 Site Plan

Figure 3 Aerial Photograph

Figure 4 1785 Historical Map

Figure 5 1803 Historical Map

Figure 6 1850 Historical Map

Figure 7 1893 Historical Map

Figure 8 1908 Historical Map

Figure 9 1953-1954 Historical Map

Figure 10 1993 Historical Map


Figure 11 Archaeological Deposit Model

Figure 12 Below Ground Constraints Plan

Figure 13 Geological Map

Figure 14 Historical GI Location Plan

Figure 15 Cross Section from Malmaison development

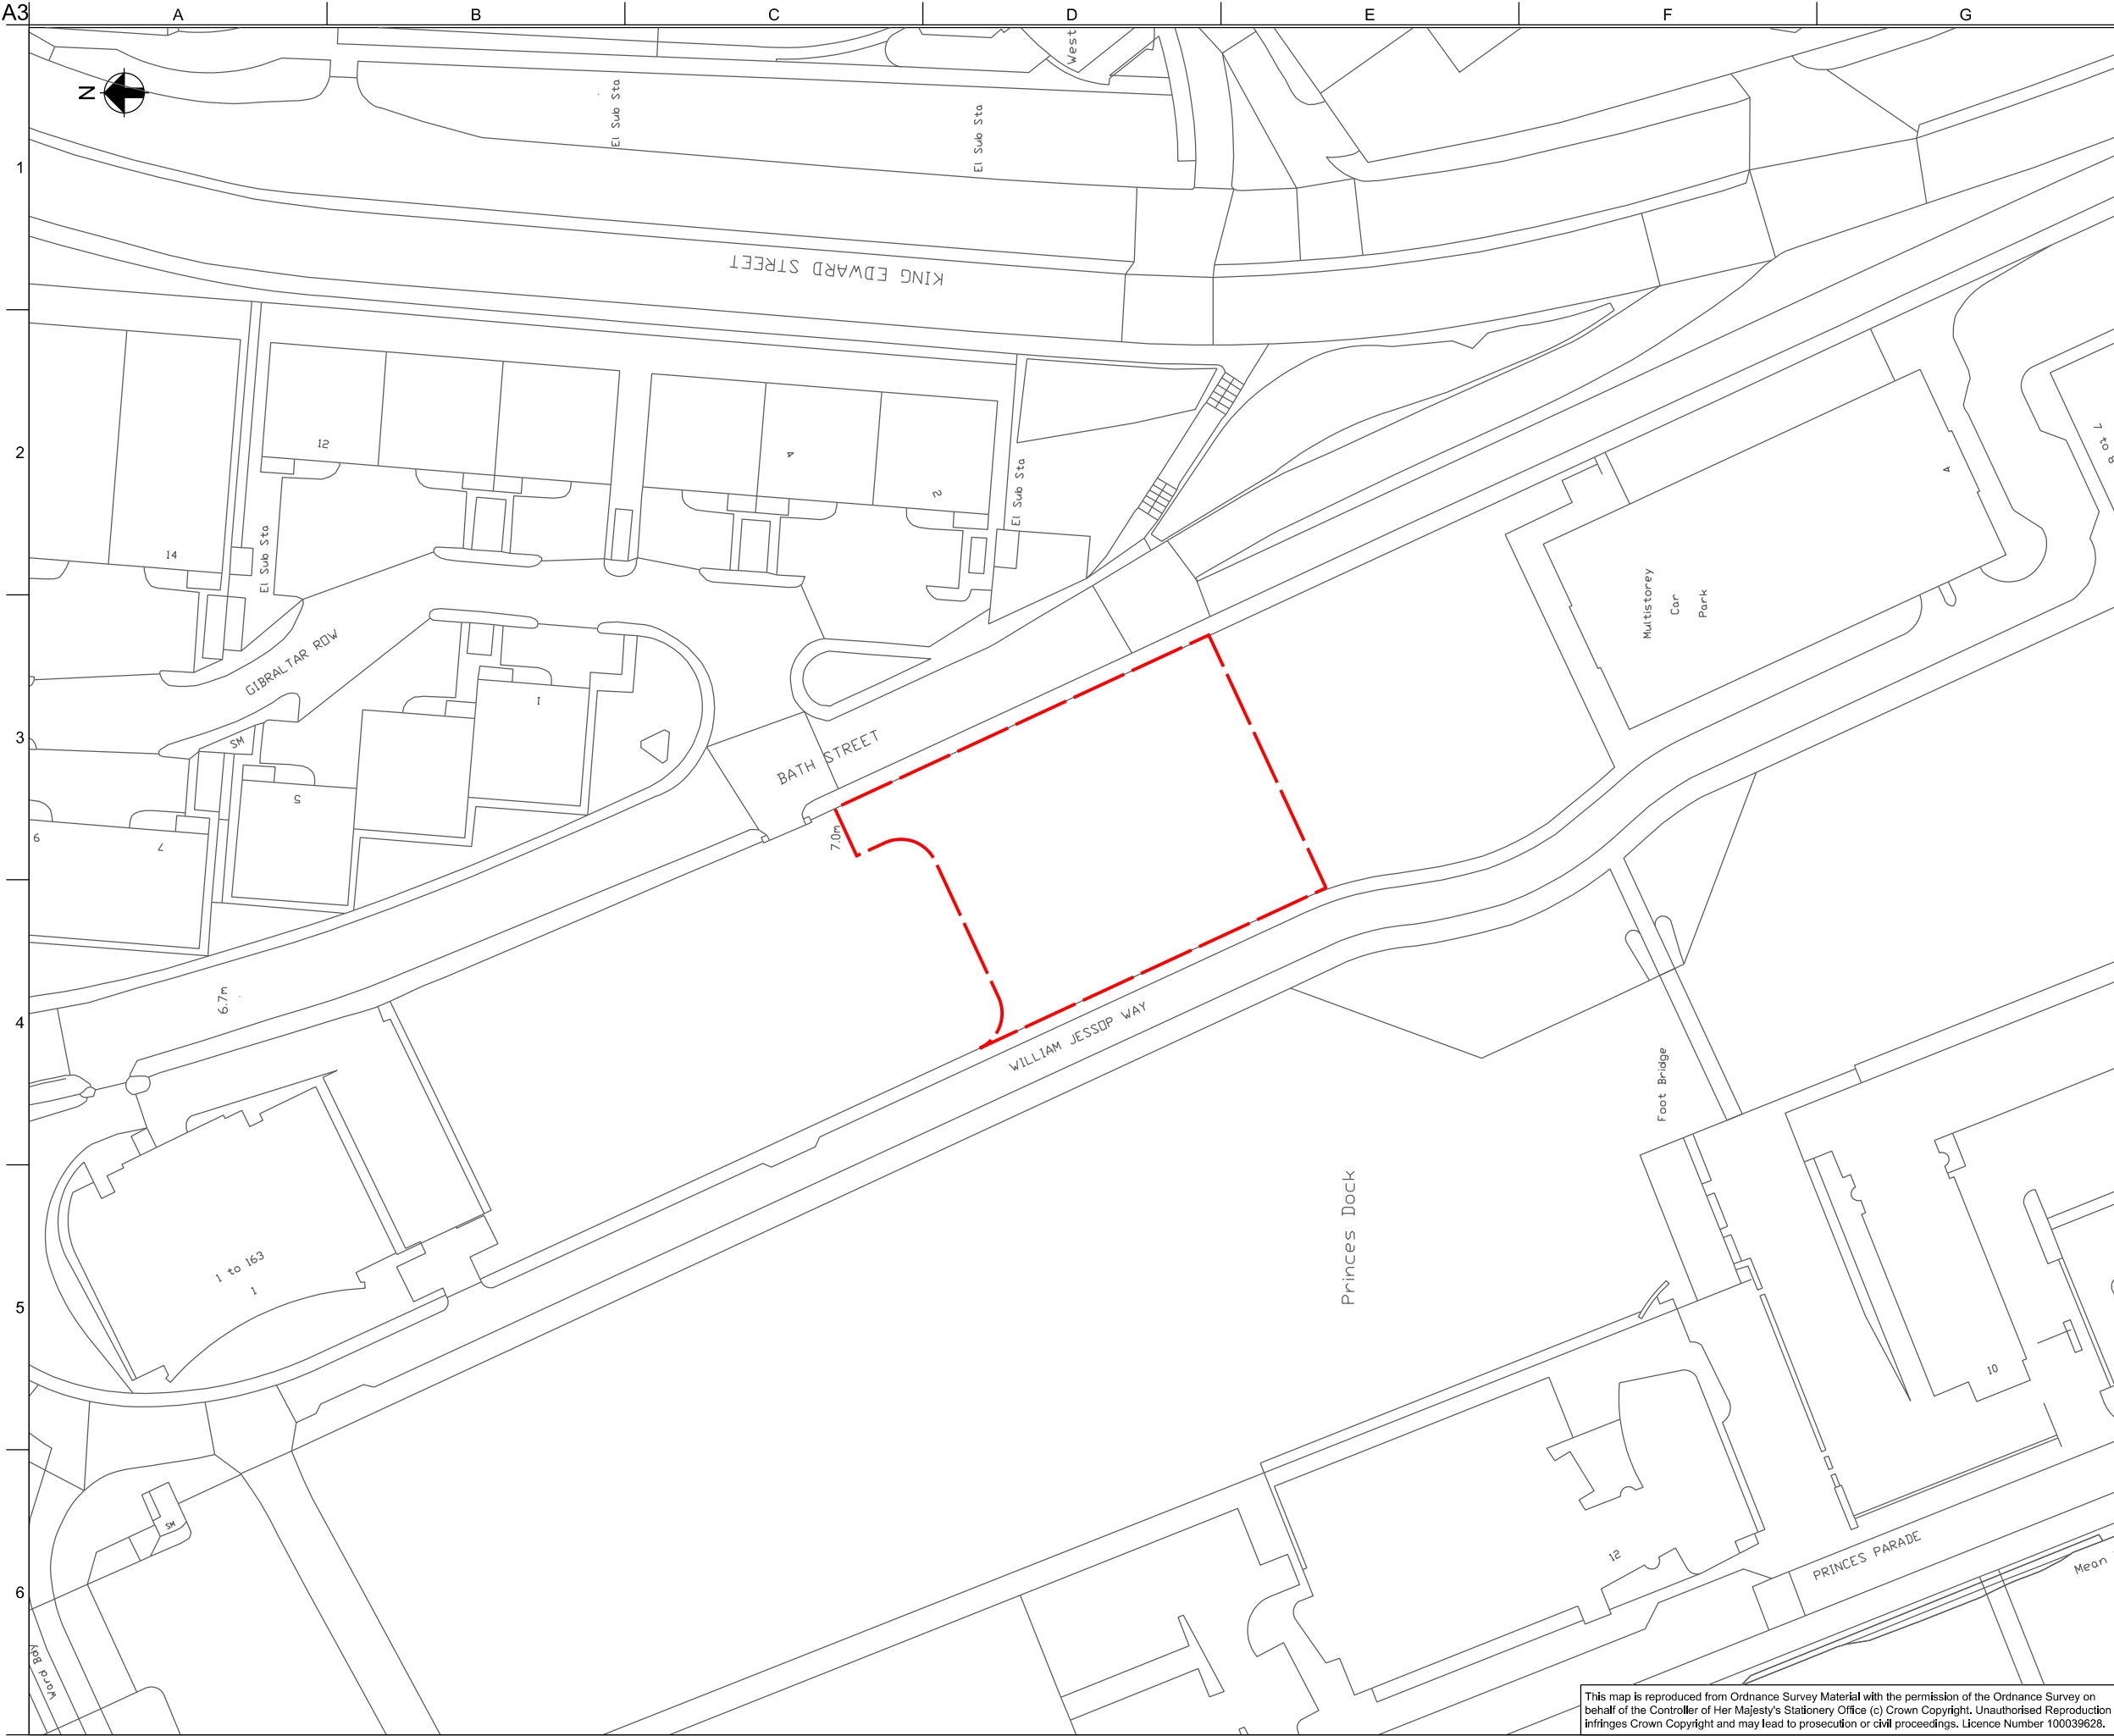

Legend

--- Site Boundary


01	22/12/15	SH	LJ	JC
Geotechnical and Geo-environmental Desk Study				
Issue	Date	By	Chkd	Appd

ARUP

12th Floor The Plaza
100 Old Hall Street Liverpool L3 9QJ
Tel+44(0)151 227 9397 Fax+44(0)151 227 9398


Client
MODA Living Limited

Job Title
Princes Reach
Liverpool

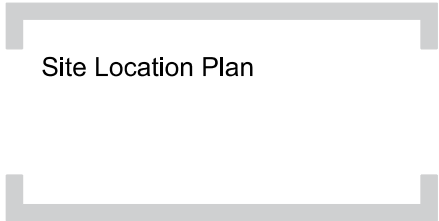

Scale at A3 1:1000	
Discipline Civils	
Job No 246318-00	Drawing Status Issue
Drawing No Figure 1	Issue 01

This map is reproduced from Ordnance Survey Material with the permission of the Ordnance Survey on behalf of the Controller of Her Majesty's Stationery Office (c) Crown Copyright. Unauthorised Reproduction infringes Crown Copyright and may lead to prosecution or civil proceedings. Licence Number 100039628.

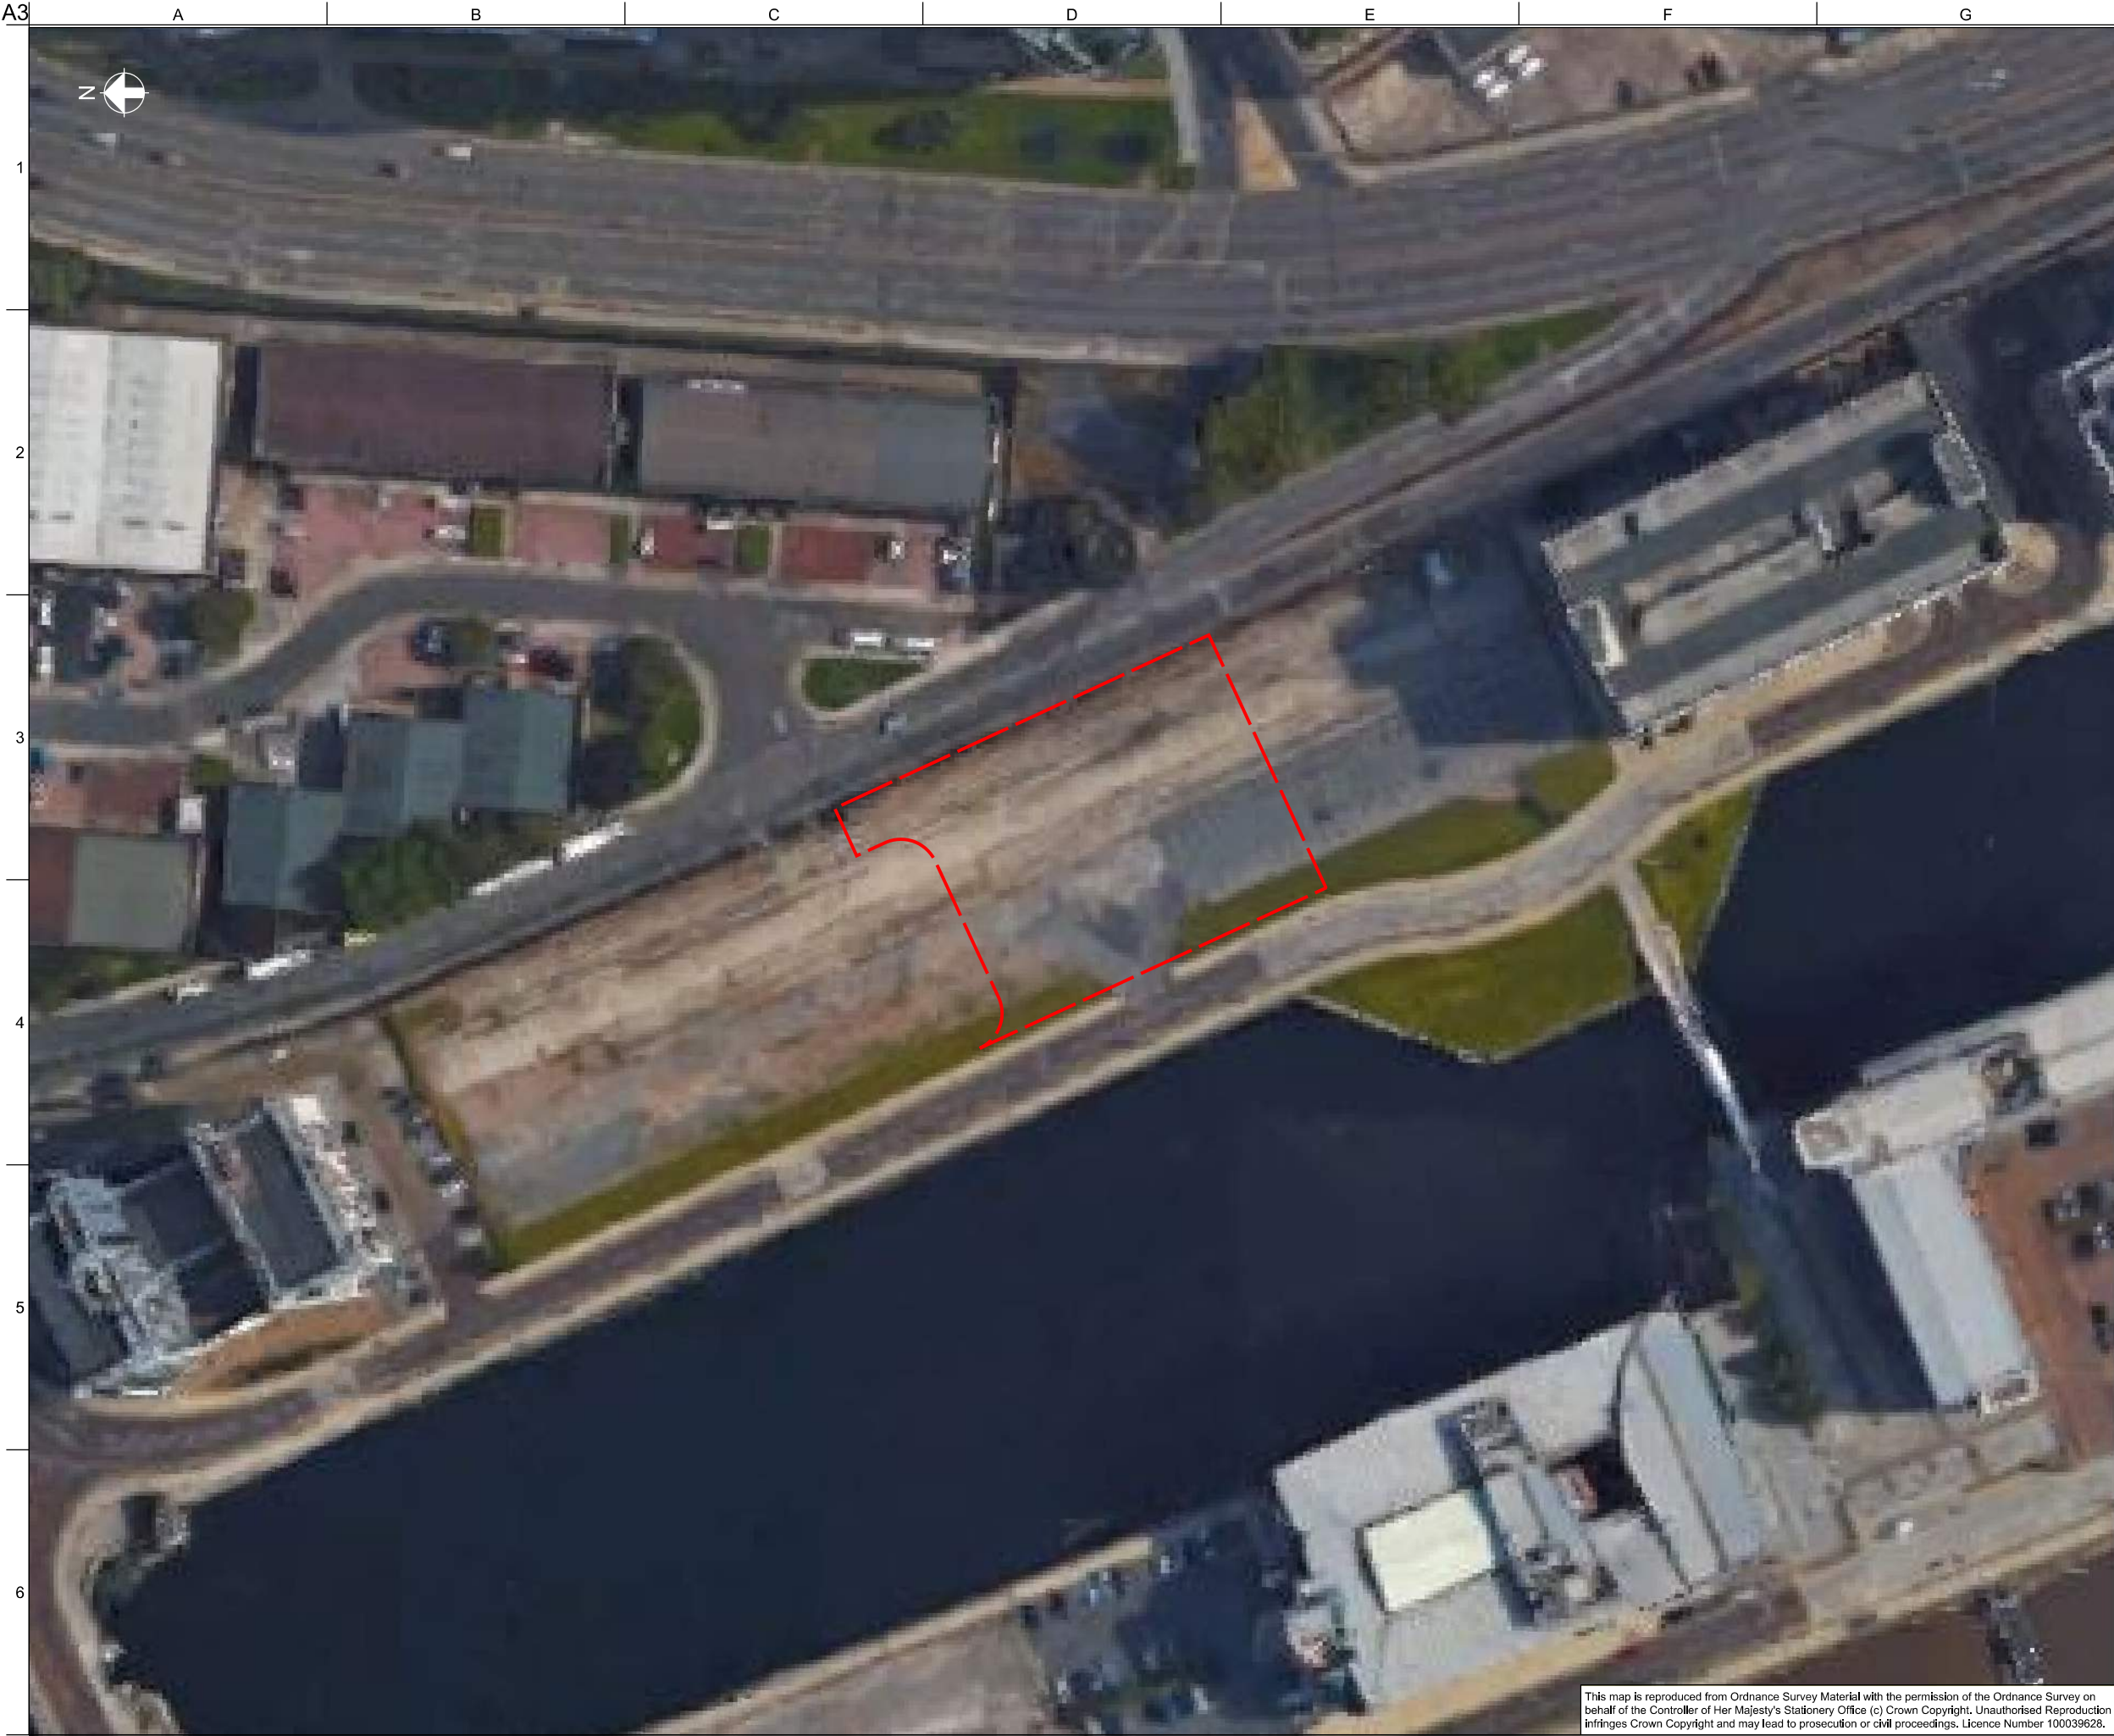

Legend

--- Site Boundary

01	22/12/15	SH	LJ	JC
----	----------	----	----	----

Geotechnical and Geo-environmental
Desk Study

Issue	Date	By	Chkd	Appd
-------	------	----	------	------

ARUP

12th Floor The Plaza
100 Old Hall Street Liverpool L3 9QJ
Tel+44(0)151 227 9397 Fax+44(0)151 227 9398

Client
MODA Living Limited

Job Title
Princes Reach
Liverpool

Aerial Photograph
Of The Site


Scale at A3 1:1000

Discipline
Civils

Job No 246318-00	Drawing Status Issue
----------------------------	--------------------------------

Drawing No Figure 3	Issue 01
-------------------------------	--------------------

This map is reproduced from Ordnance Survey Material with the permission of the Ordnance Survey on behalf of the Controller of Her Majesty's Stationery Office (c) Crown Copyright. Unauthorised Reproduction infringes Crown Copyright and may lead to prosecution or civil proceedings. Licence Number 100039628.

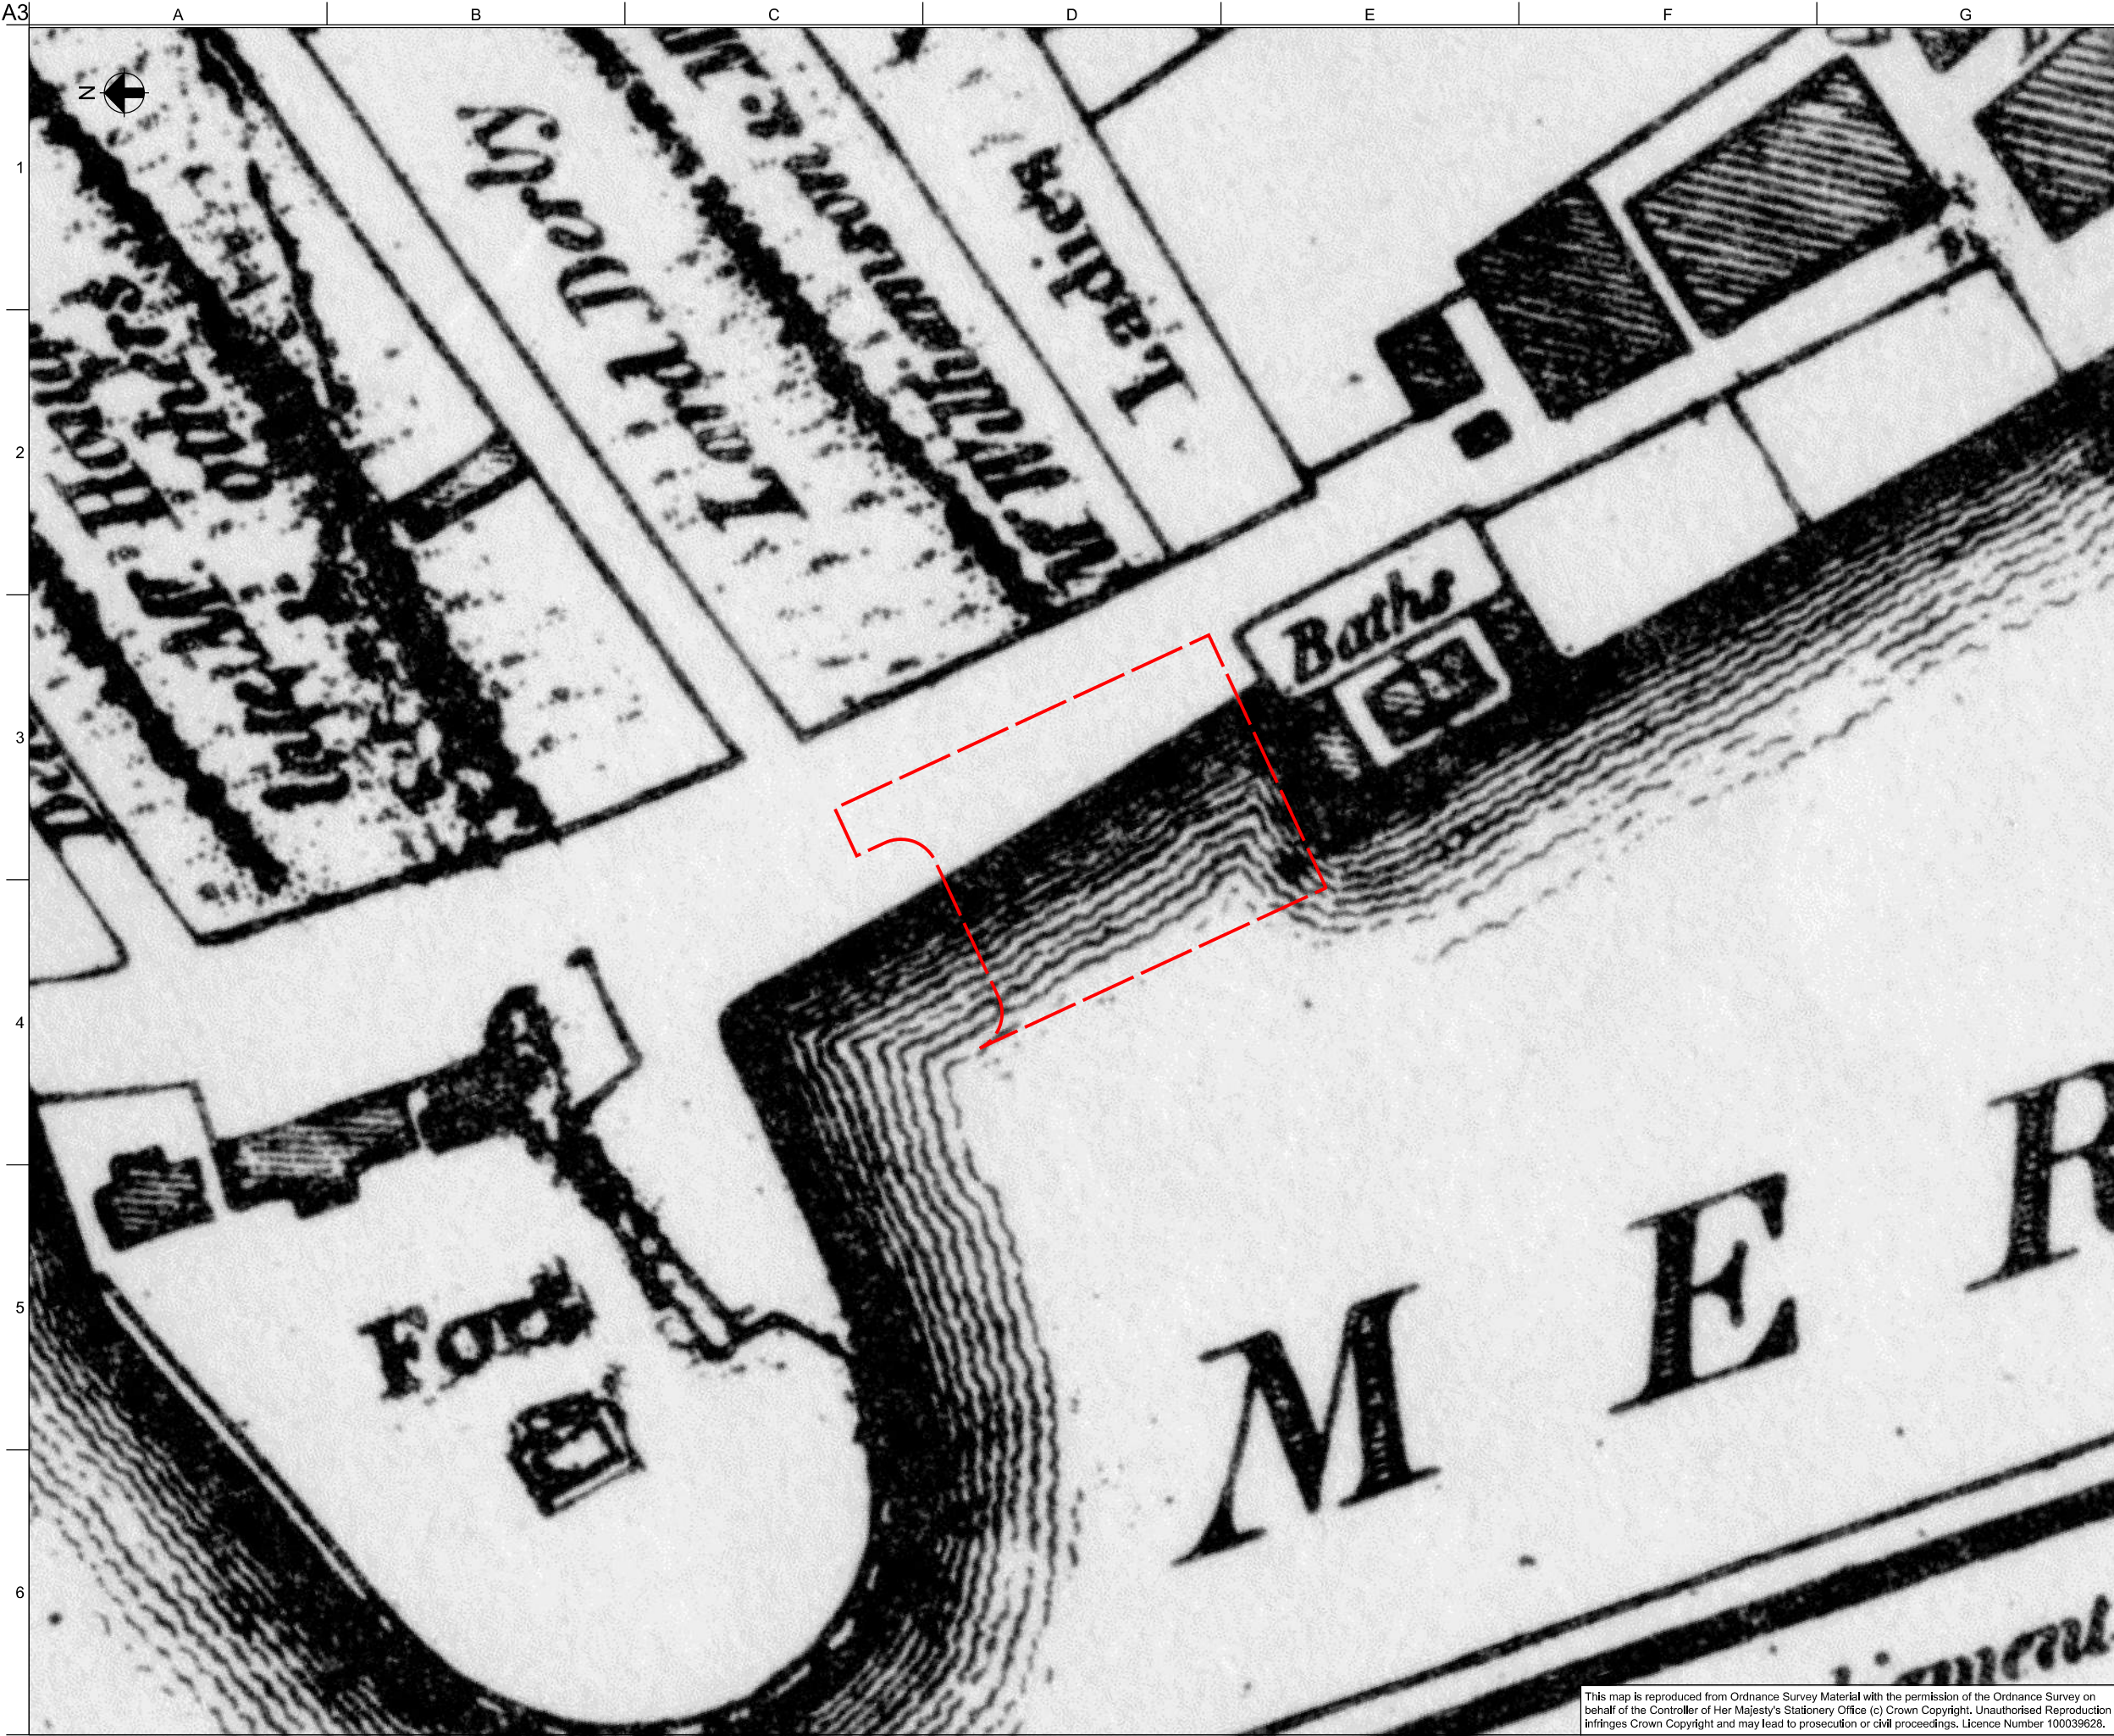

Do not scale

This map is reproduced from Ordnance Survey Material with the permission of the Ordnance Survey on behalf of the Controller of Her Majesty's Stationery Office (c) Crown Copyright. Unauthorised Reproduction Infringes Crown Copyright and may lead to prosecution or civil proceedings. Licence Number 100039628.

Legend

Site Boundary

01	22/12/15	SH	LJ	JC
Geotechnical and Geo-environmental Desk Study				

Issue	Date	By	Chkd	Appd

ARUP

12th Floor The Plaza
100 Old Hall Street Liverpool L3 9QJ
Tel+44(0)151 227 9397 Fax+44(0)151 227 9398

Client
MODA Living Limited

Job Title
Princes Reach
Liverpool

1785 Historical Map

Scale at A3

1:1000


Discipline

Civils

Job No	Drawing Status
246318-00	Issue

Drawing No	Issue
Figure 4	01

© Arup

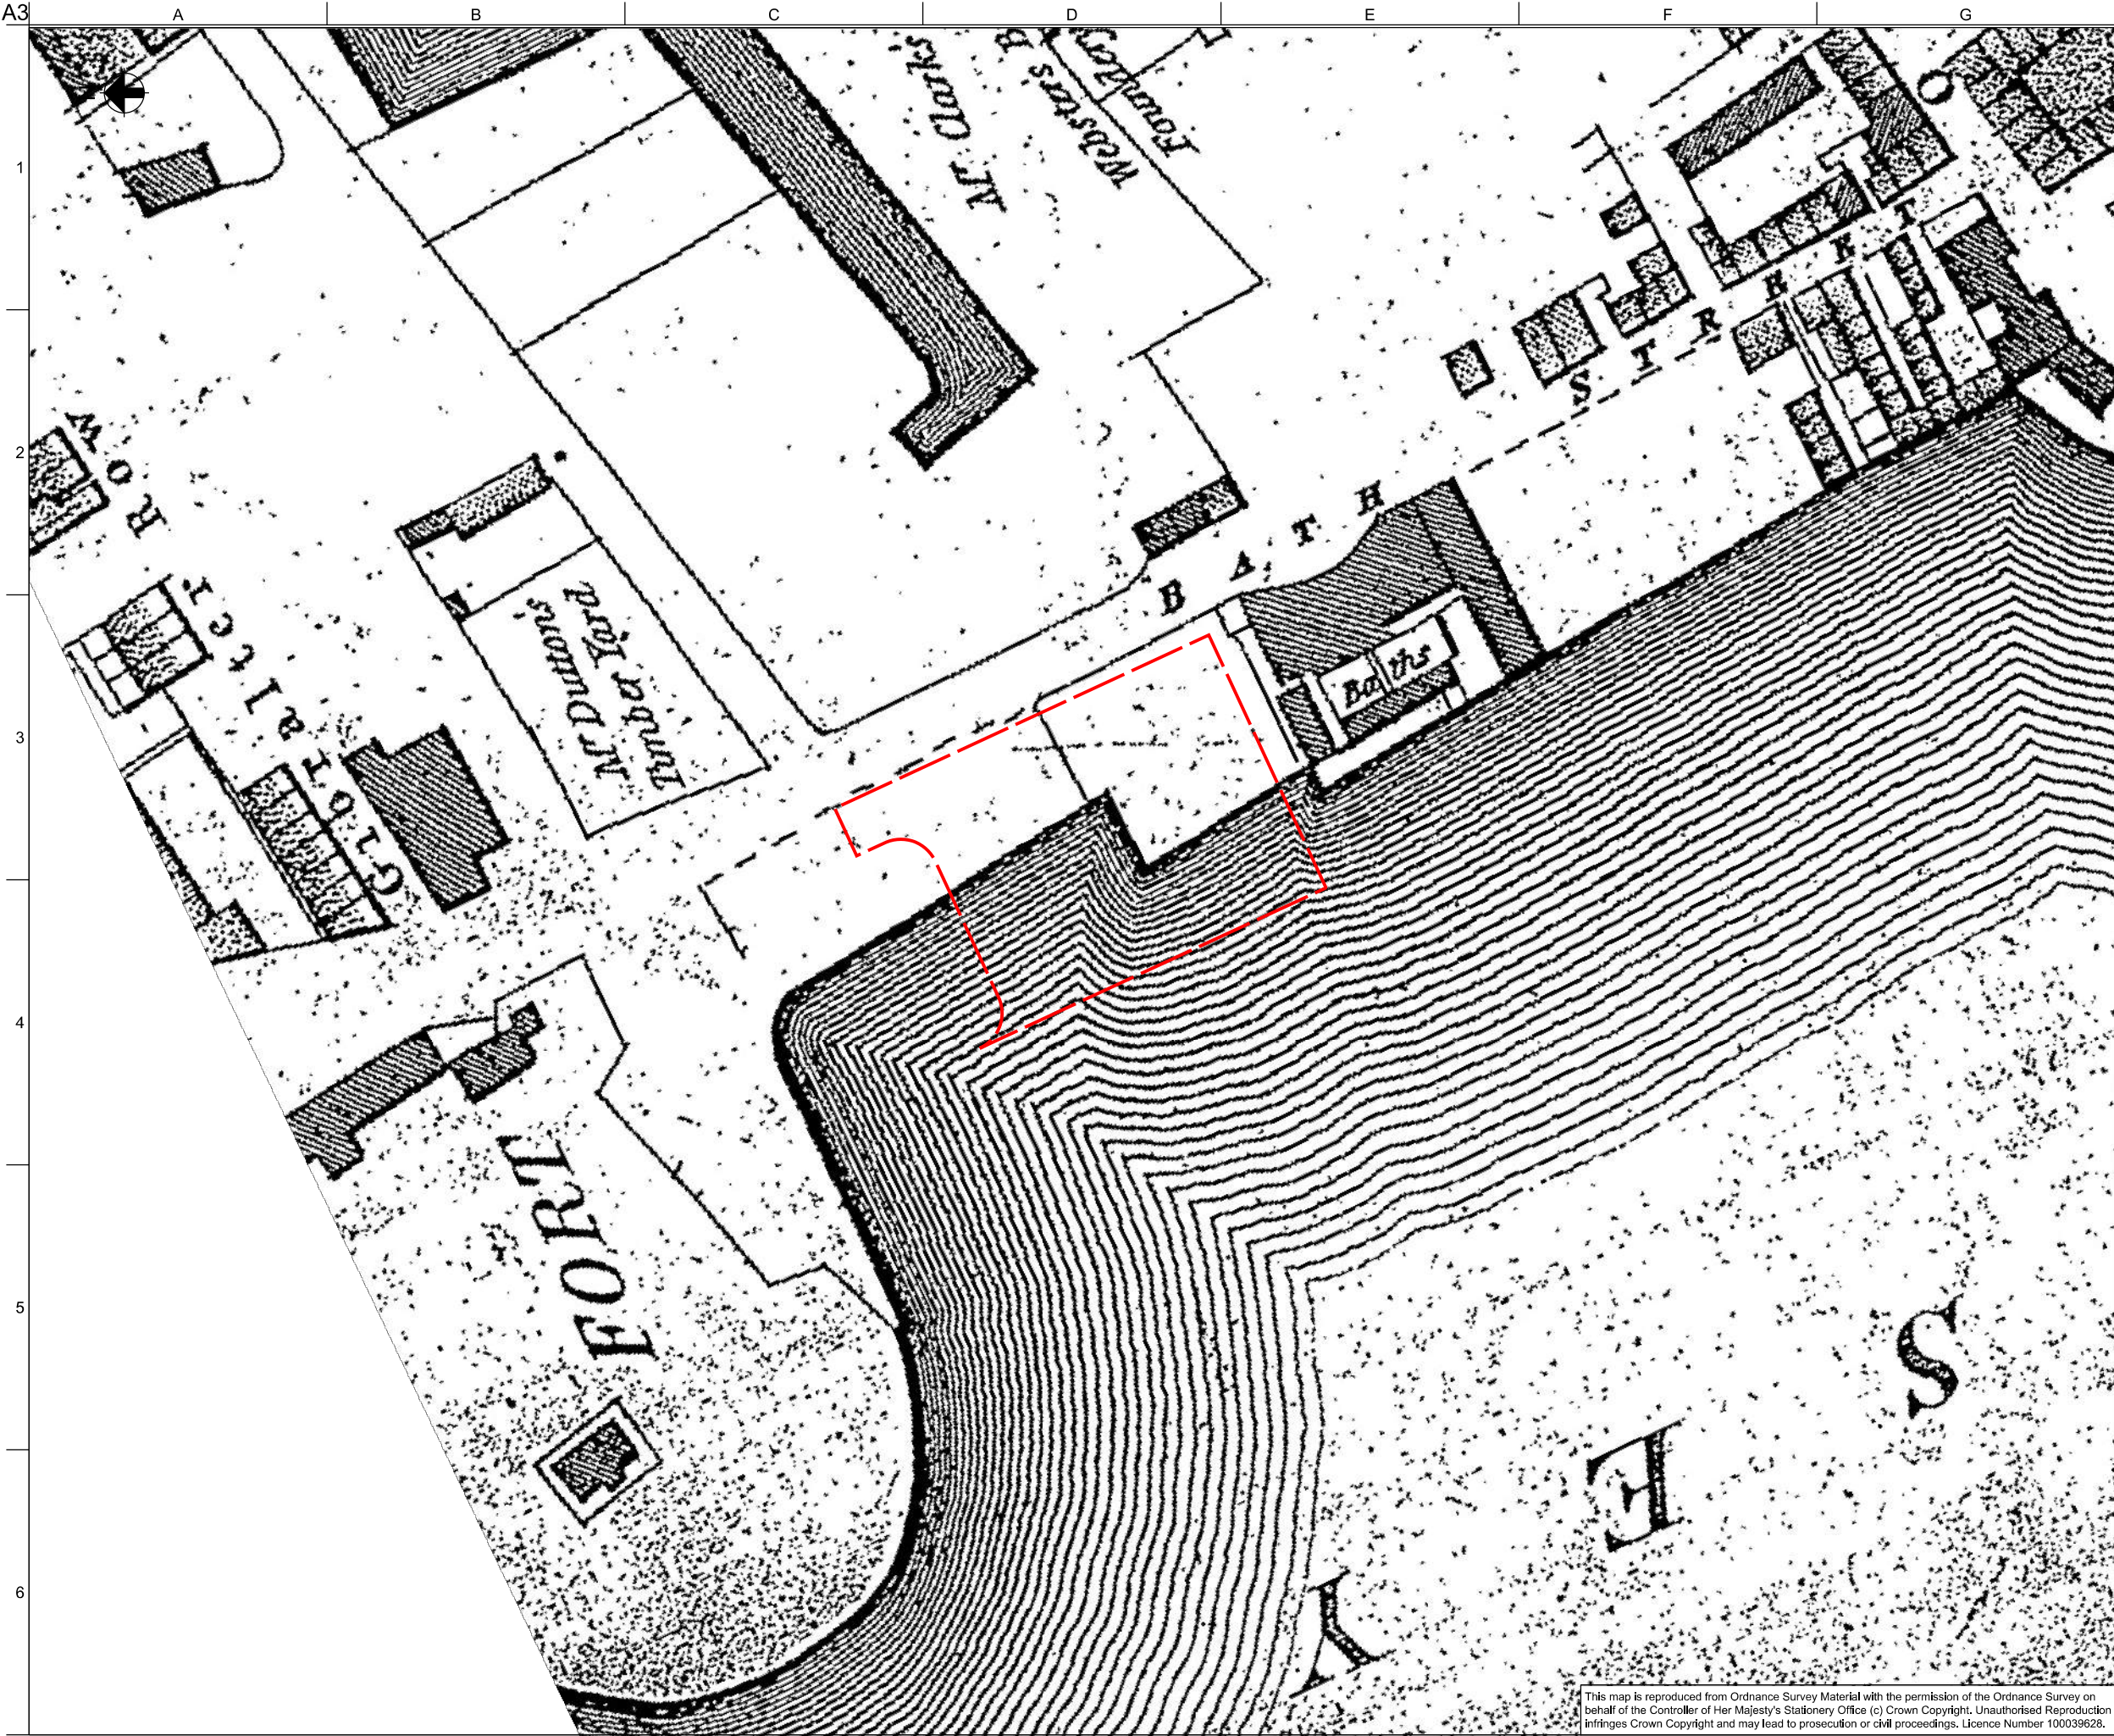

Legend

Site Boundary

01	22/12/15	SH	LJ	JC
Geotechnical and Geo-environmental Desk Study				

Issue	Date	By	Chkd	Appd

ARUP

12th Floor The Plaza
100 Old Hall Street Liverpool L3 9QJ
Tel+44(0)151 227 9397 Fax+44(0)151 227 9398

Client
MODA Living Limited

Job Title
Princes Reach
Liverpool

1803 Historical Map

Scale at A3 1:1000

Discipline Civils

Job No 246318-00	Drawing Status Issue
----------------------------	--------------------------------

Drawing No Figure 5	Issue 01
-------------------------------	--------------------



1 |

2 |

3

4

5

6



This map is reproduced from Ordnance Survey Material with the permission of the Ordnance Survey on behalf of the Controller of Her Majesty's Stationery Office (c) Crown Copyright. Unauthorised Reproduction infringes Crown Copyright and may lead to prosecution or civil proceedings. Licence Number 100039628.

Legend

--- Site Boundary

01	22/12/15	SH	LJ	JC
----	----------	----	----	----

Geotechnical and Geo-environmental
Desk Study

Issue	Date	By	Chkd	Appd
-------	------	----	------	------

ARUP

12th Floor The Plaza
100 Old Hall Street Liverpool L3 9QJ
Tel+44(0)151 227 9397 Fax+44(0)151 227 9398

Client
MODA Living Limited

Princes Reach Liverpool


1850 Historical Map

Scale at A3 1:1000

Discipline	Civils
------------	--------

Job No	Drawing Status
246318-00	Issue

Drawing No	Issue
Figure 6	01

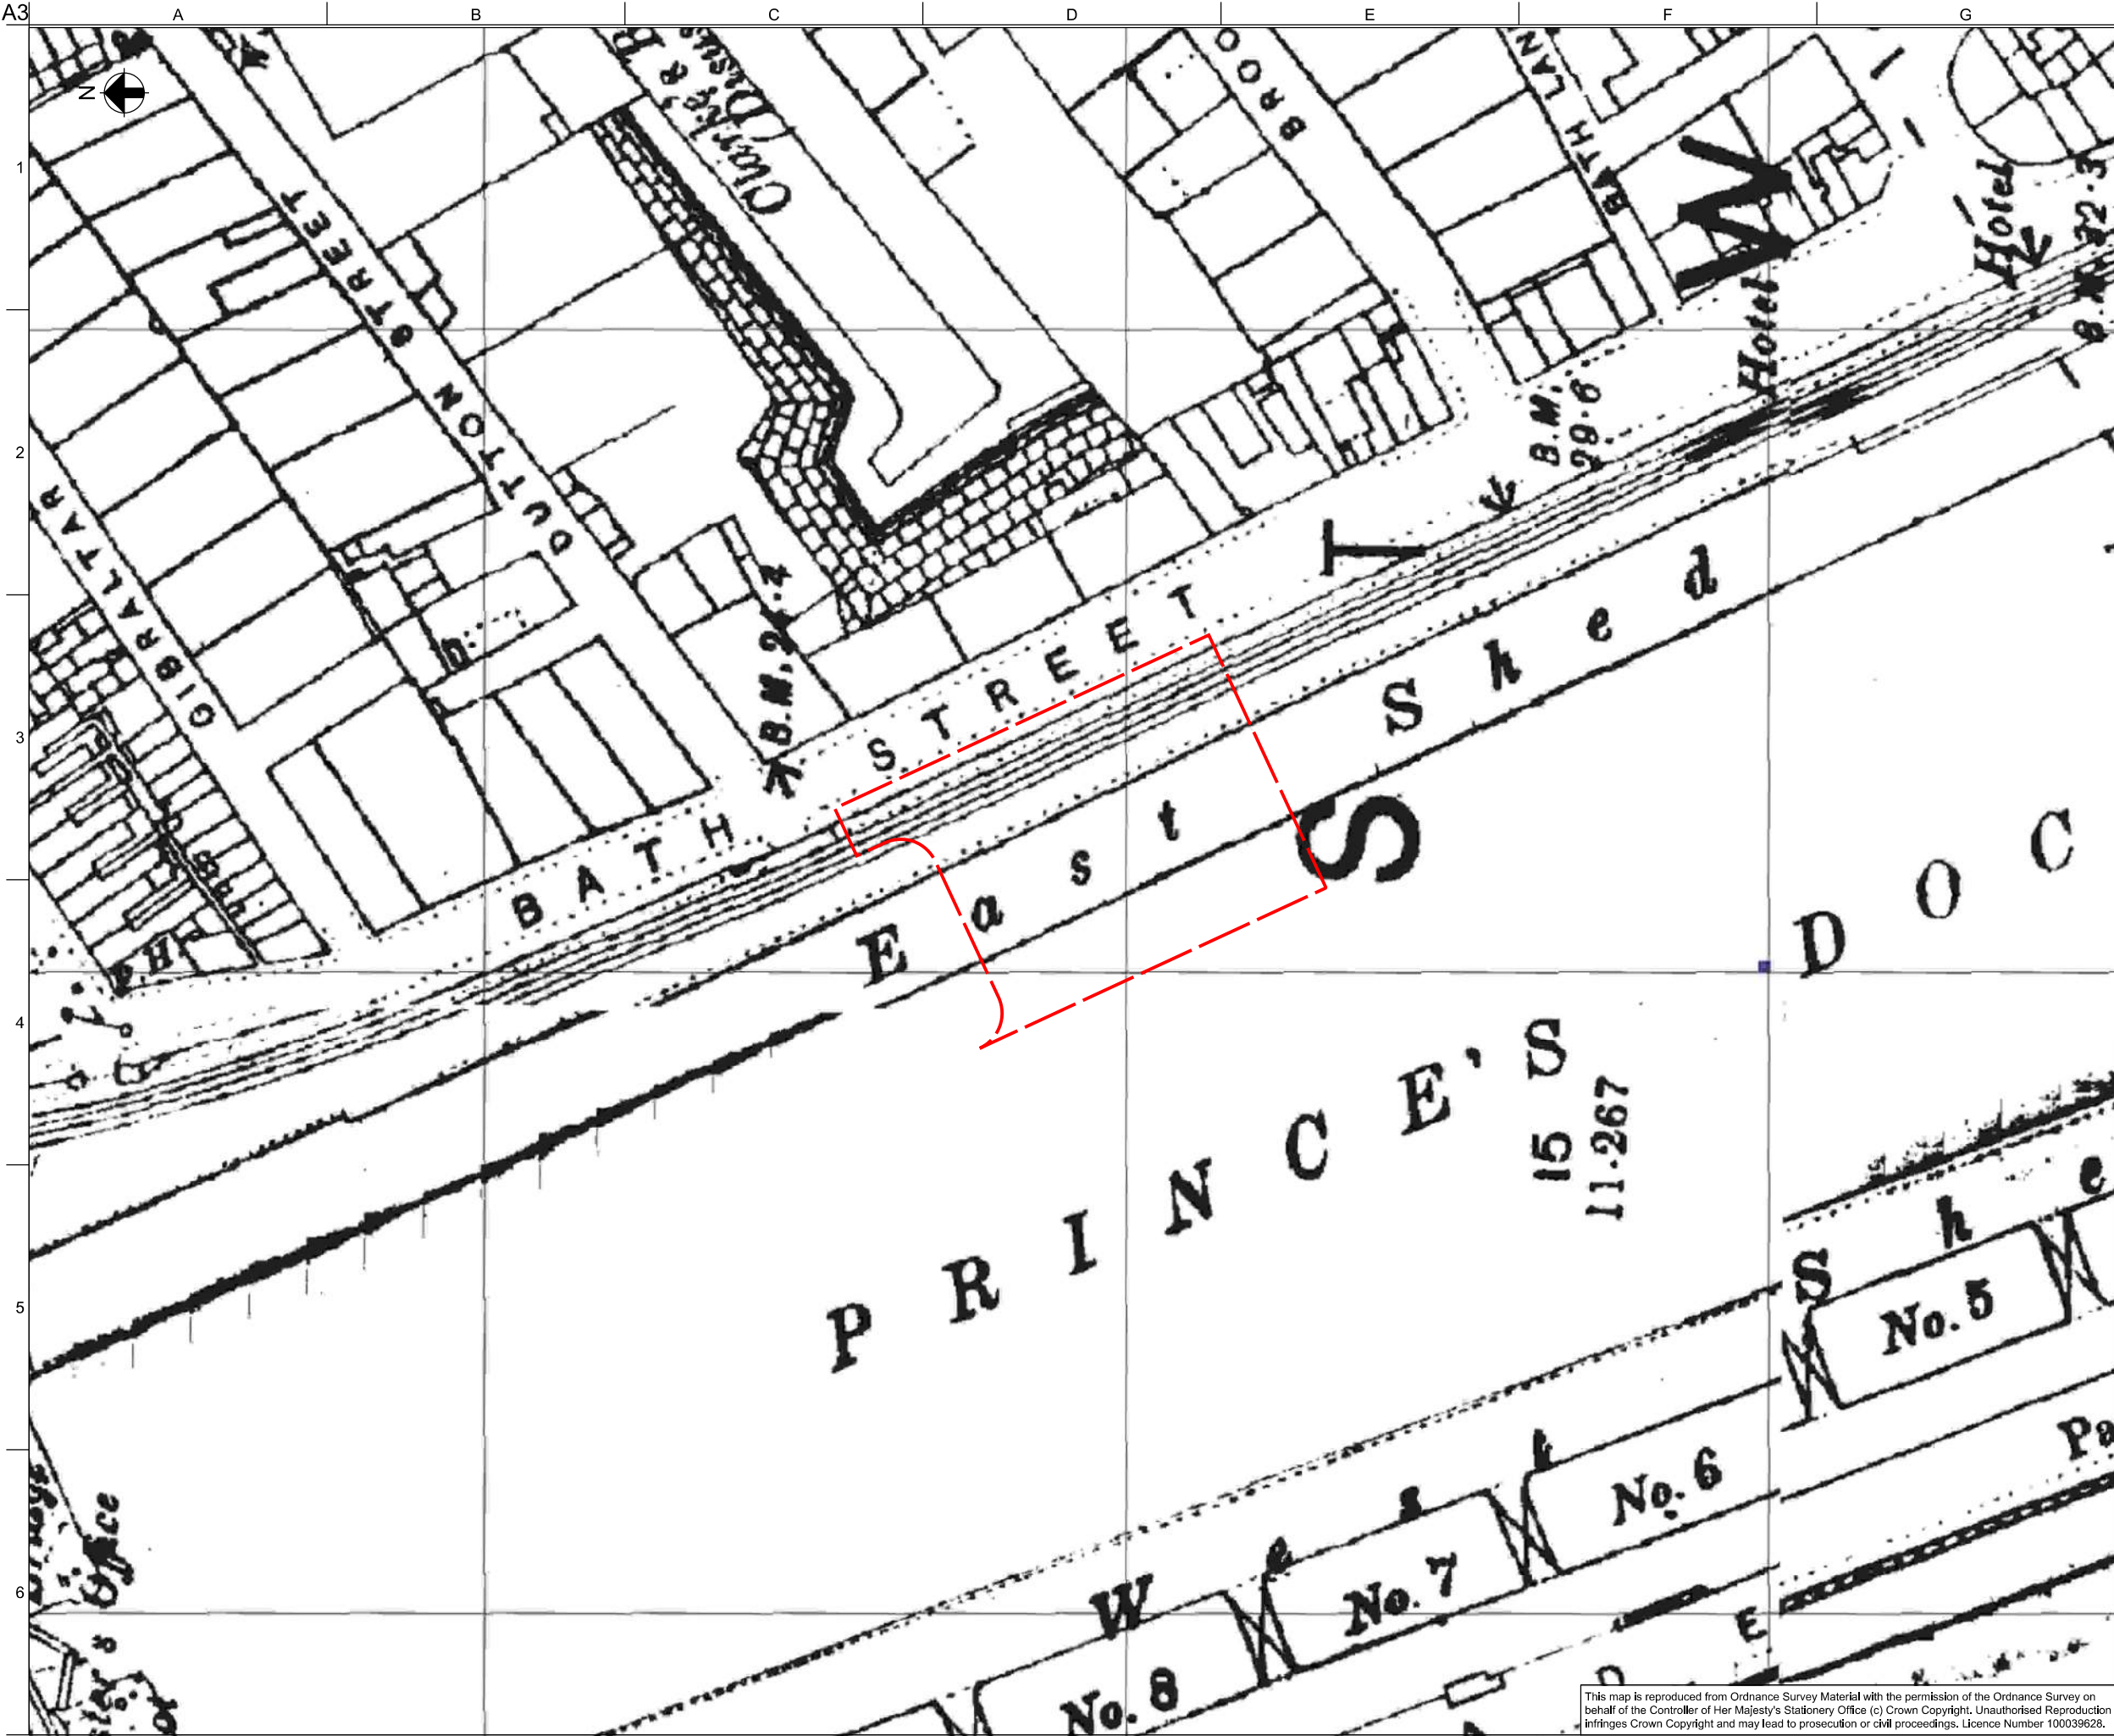

Legend

Site Boundary

01	22/12/15	SH	LJ	JC
Geotechnical and Geo-environmental Desk Study				

Issue	Date	By	Chkd	Appd

ARUP

12th Floor The Plaza
100 Old Hall Street Liverpool L3 9QJ
Tel+44(0)151 227 9397 Fax+44(0)151 227 9398

Client
MODA Living Limited

Job Title
Princes Reach
Liverpool

1893 Historical Map


Scale at A3 1:1000

Discipline Civils

Job No 246318-00	Drawing Status Issue
----------------------------	--------------------------------

Drawing No Figure 7	Issue 01
-------------------------------	--------------------

This map is reproduced from Ordnance Survey Material with the permission of the Ordnance Survey on behalf of the Controller of Her Majesty's Stationery Office (c) Crown Copyright. Unauthorised Reproduction Infringes Crown Copyright and may lead to prosecution or civil proceedings. Licence Number 100039628.

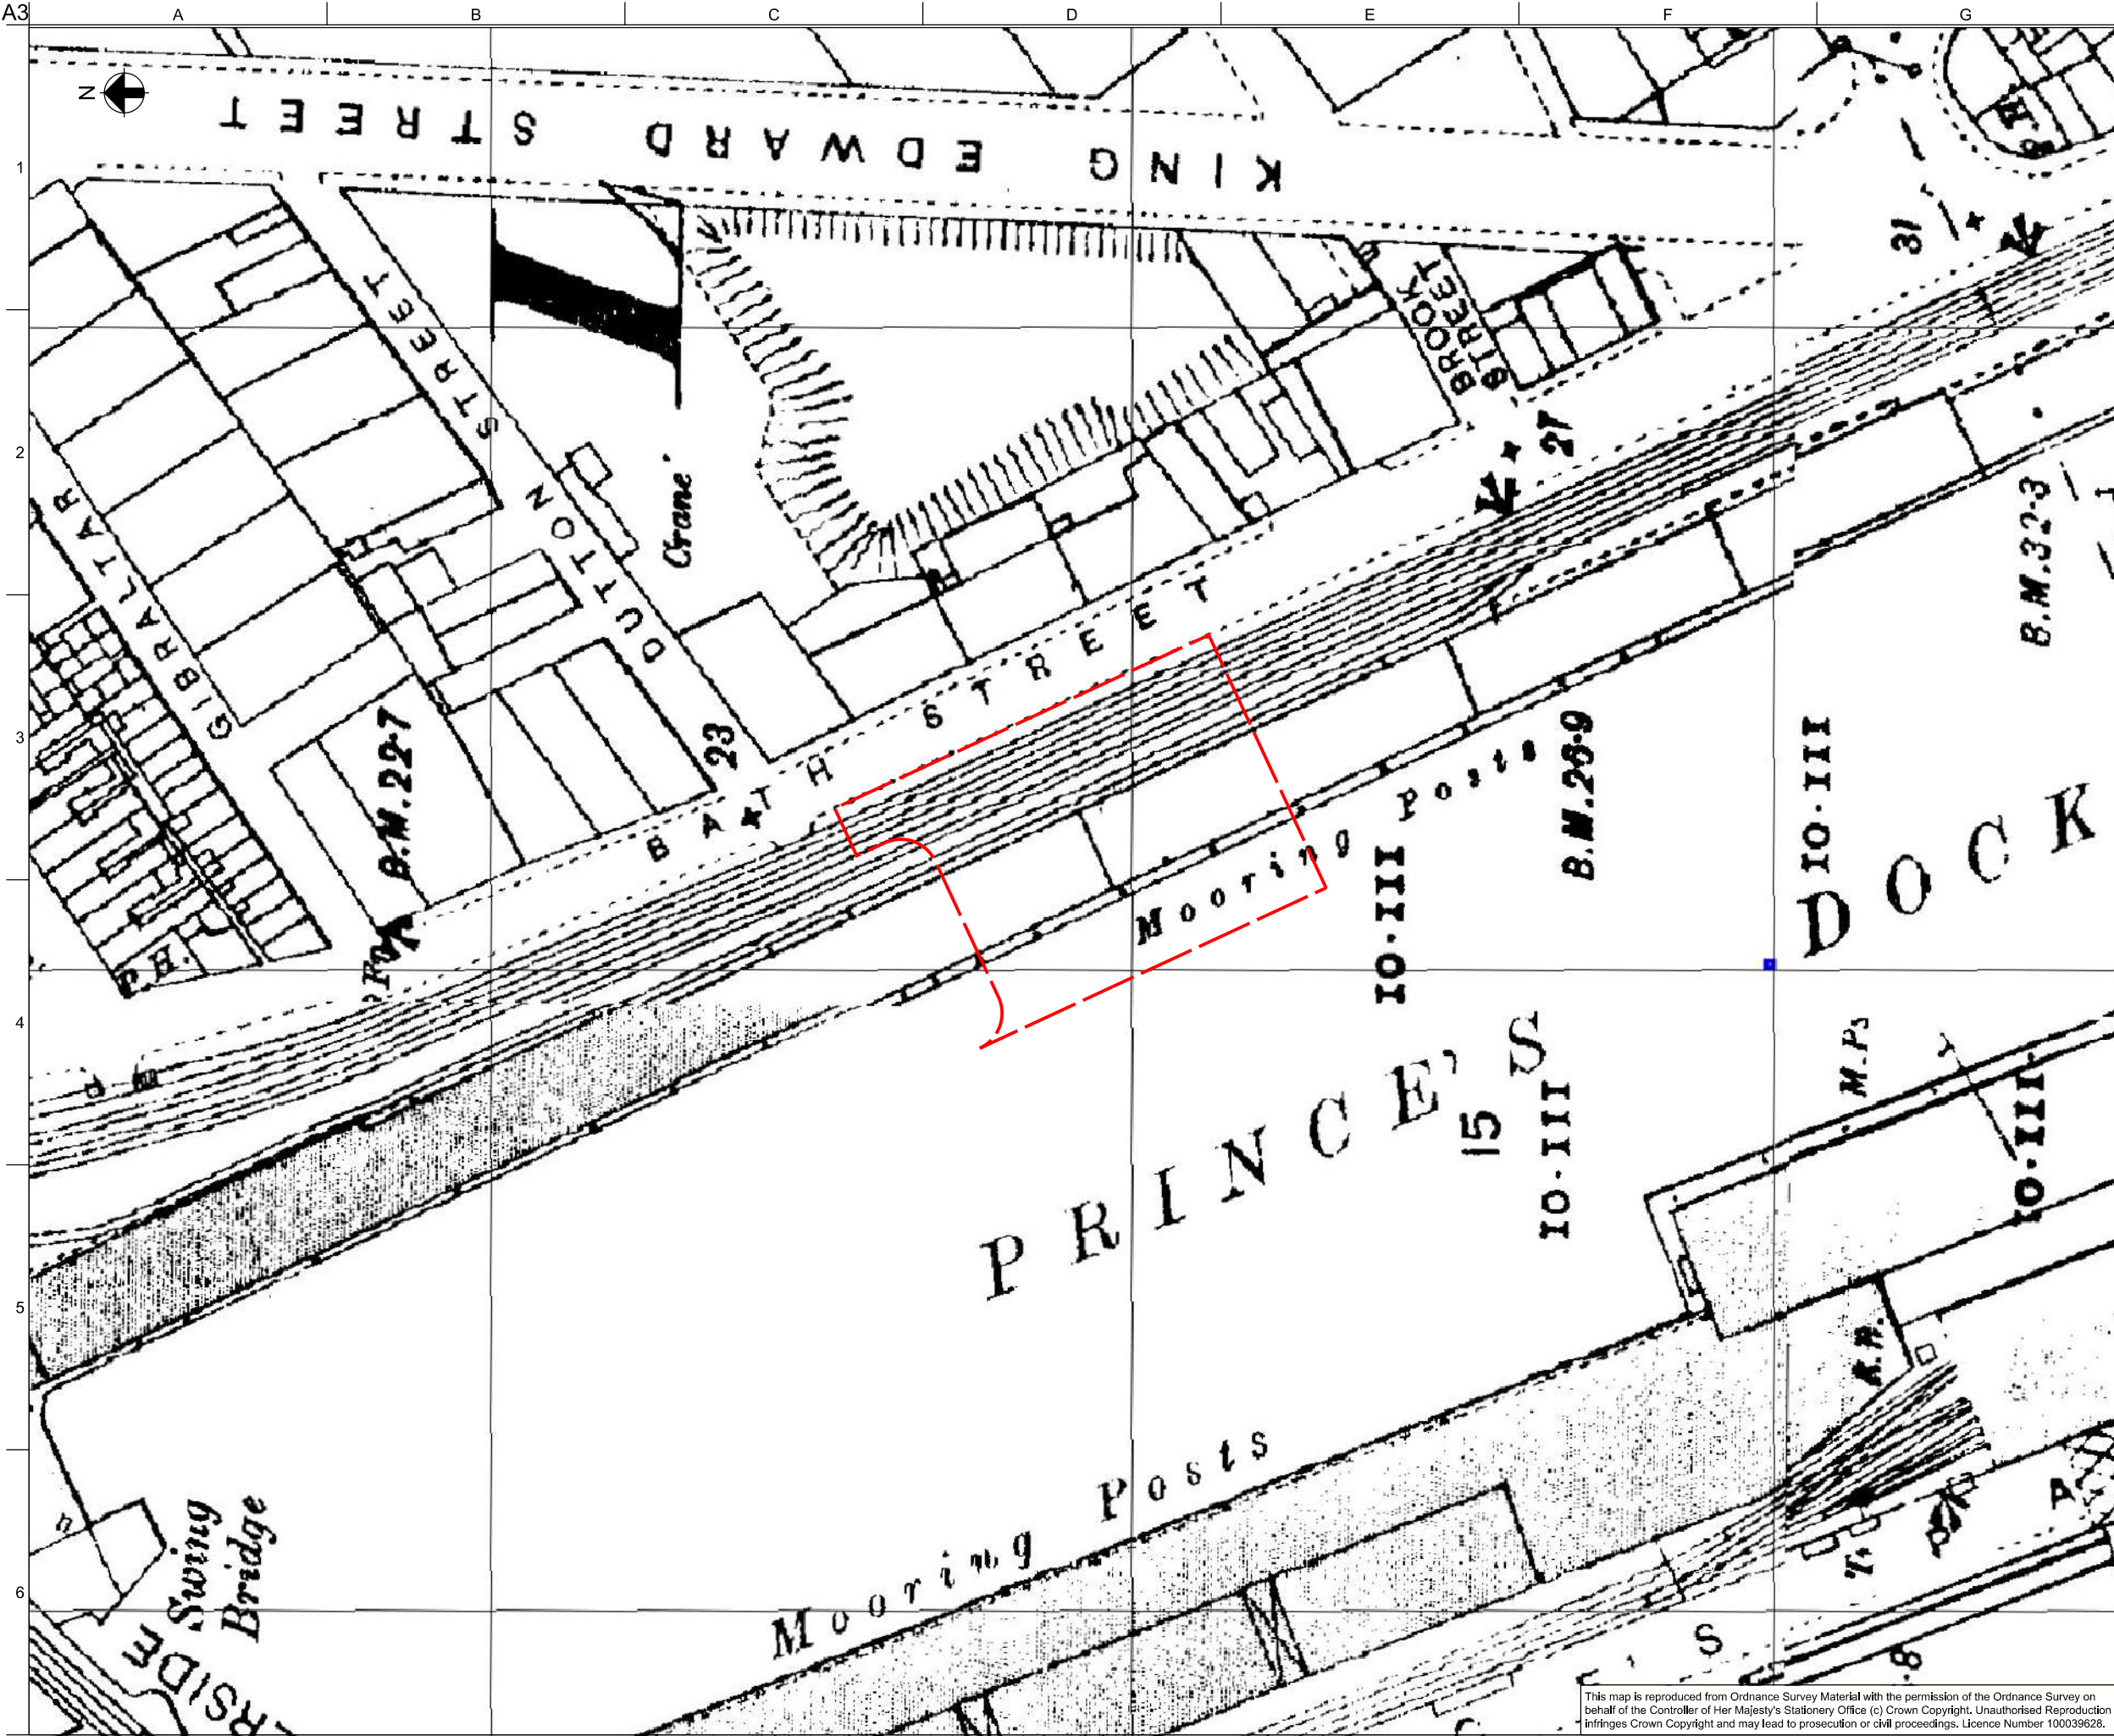

Legend

--- Site Boundary

01	22/12/15	SH	LJ	JC
Geotechnical and Geo-environmental Desk Study				
Issue	Date	By	Chkd	Appd

ARUP

12th Floor The Plaza
100 Old Hall Street Liverpool L3 9QJ
Tel+44(0)151 227 9397 Fax+44(0)151 227 9398

Client
MODA Living Limited

Job Title
Princes Reach
Liverpool

1908 Historical Map


Scale at A3 1:1000

Discipline Civils

Job No 246318-00
Drawing Status Issue

Drawing No
Figure 8

Issue
01

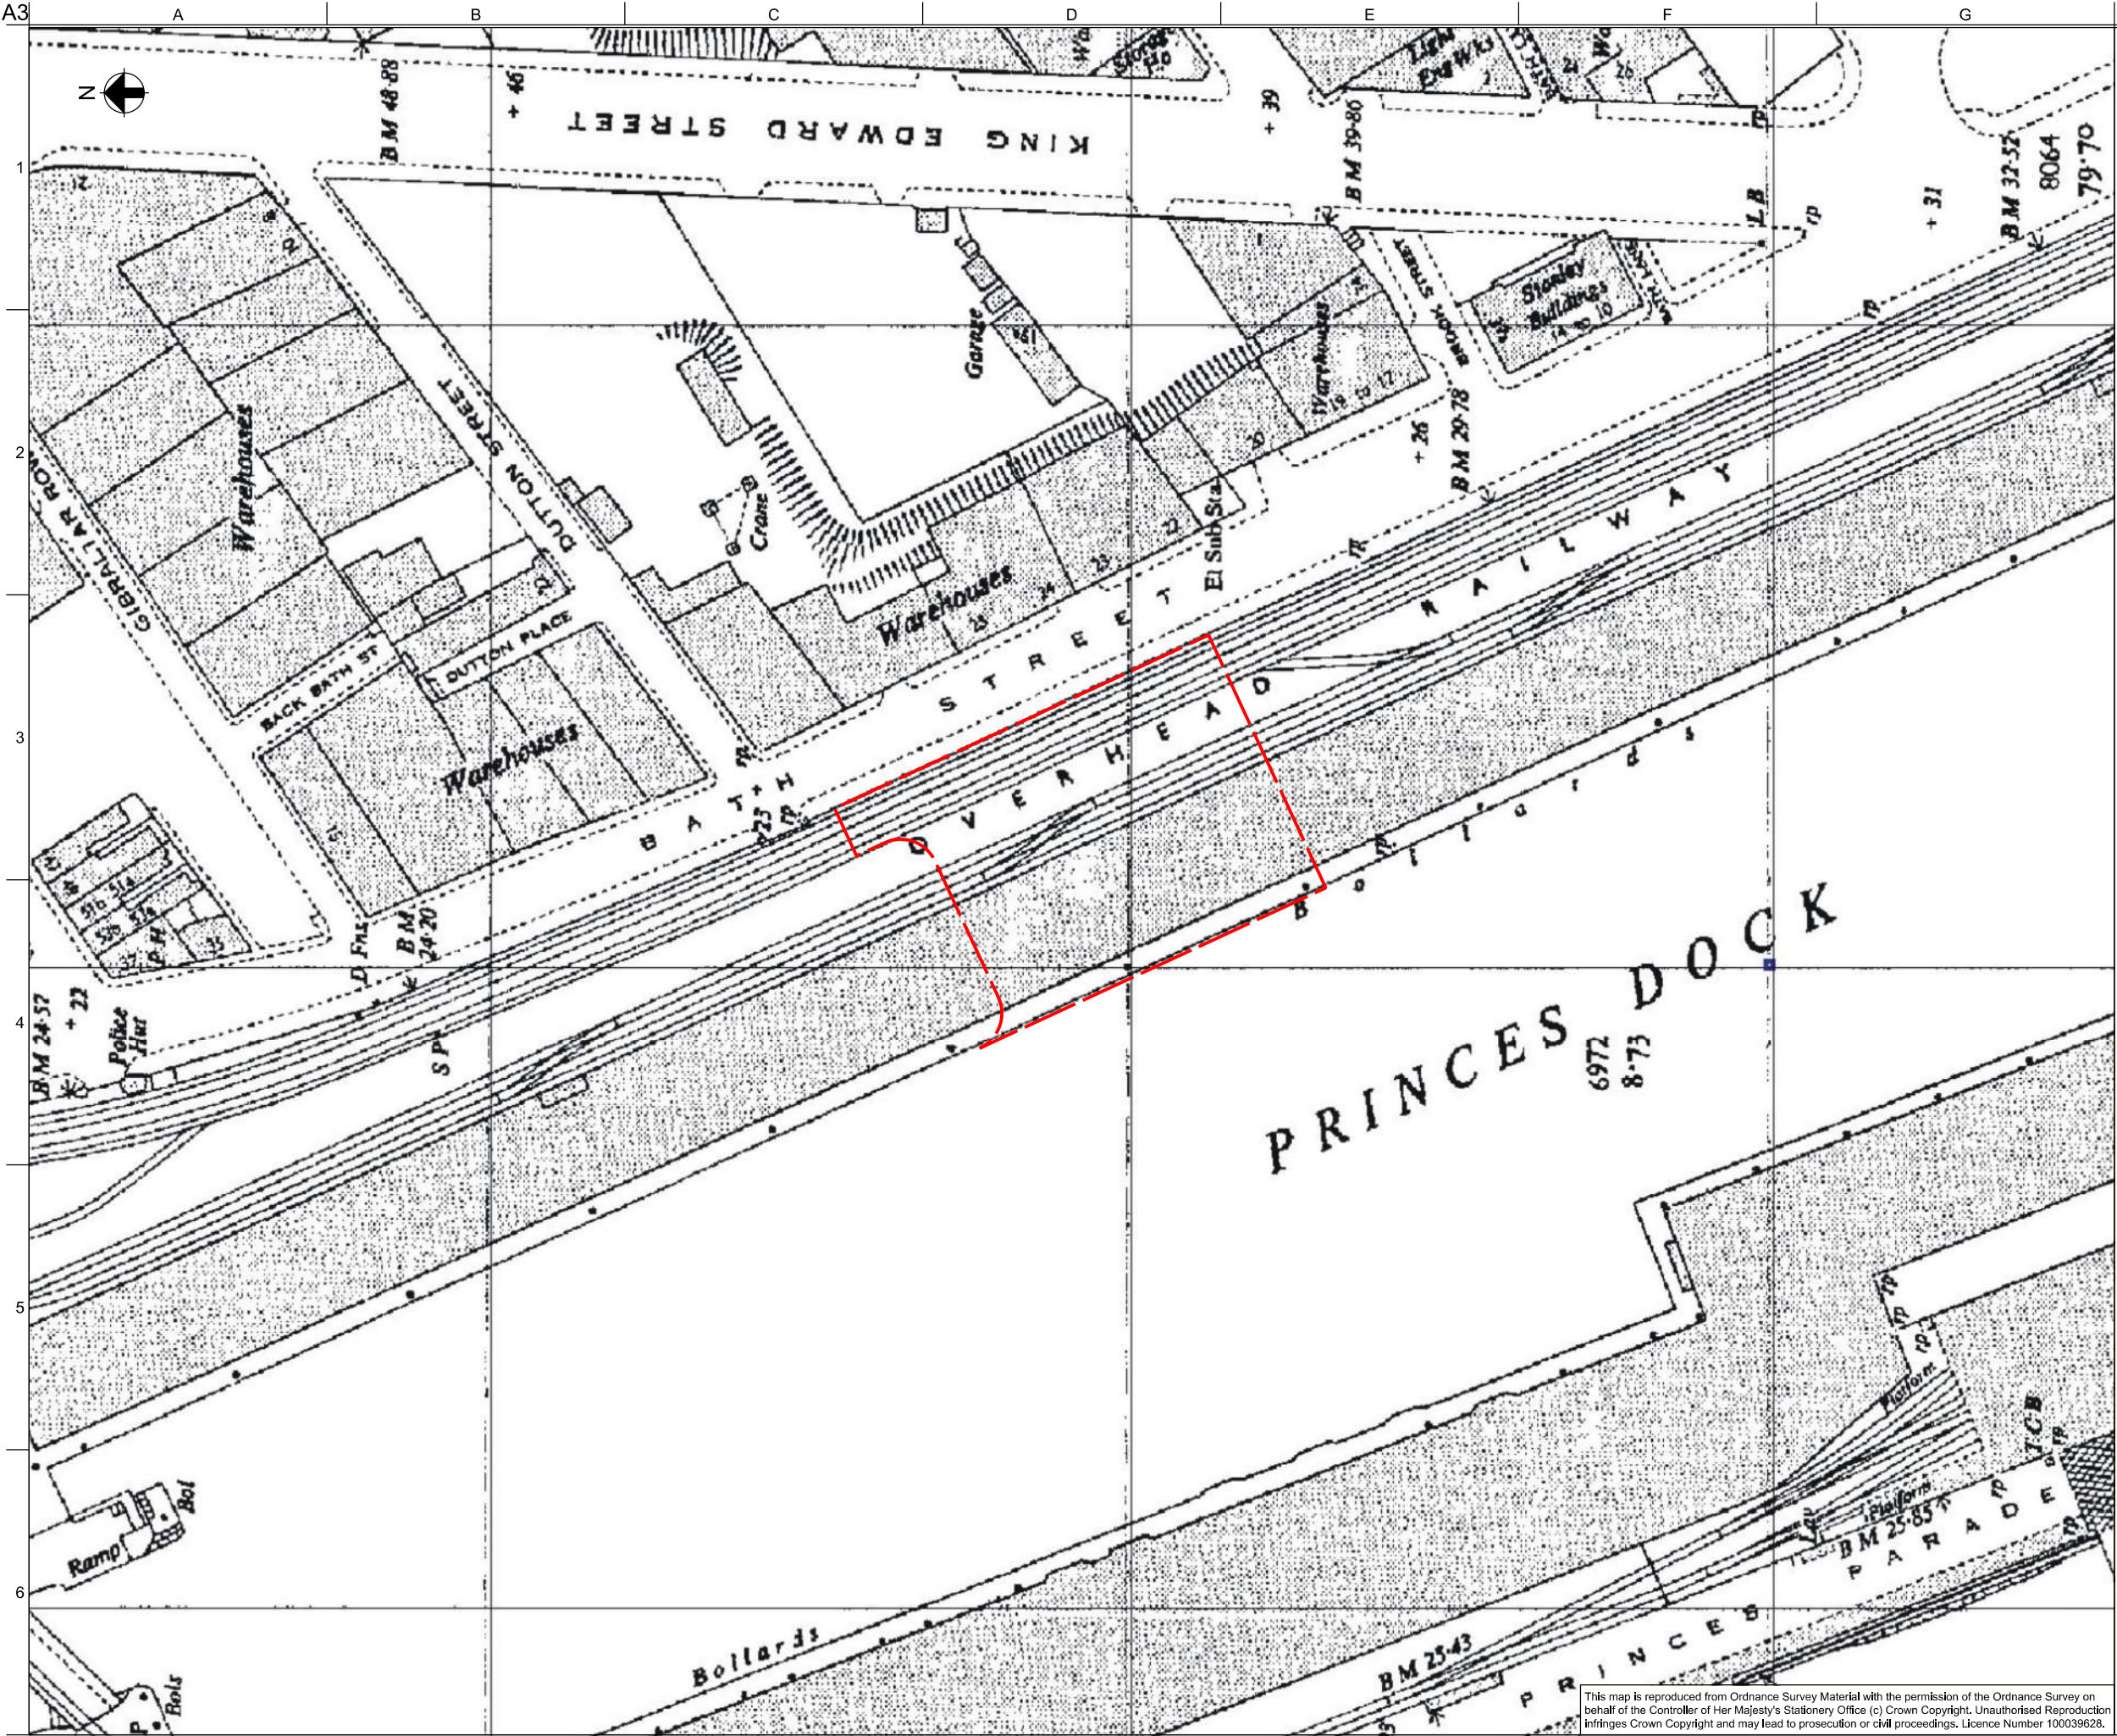

Legend

--- Site Boundary

01	22/12/15	SH	LJ	JC
Geotechnical and Geo-environmental Desk Study				
Issue	Date	By	Chkd	Appd

ARUP


12th Floor The Plaza
100 Old Hall Street Liverpool L3 9QJ
Tel+44(0)151 227 9397 Fax+44(0)151 227 9398

Client
MODA Living Limited

1953 - 1954 Historical Map
(1:2500)

Scale at A3 1:1000	
Discipline Civils	
Job No 246318-00	Drawing Status Issue
Drawing No Figure 9	Issue 01

This map is reproduced from Ordnance Survey Material with the permission of the Ordnance Survey on behalf of the Controller of Her Majesty's Stationary Office (c) Crown Copyright. Unauthorised Reproduction Infringes Crown Copyright and may lead to prosecution or civil proceedings. Licence Number 100039628.

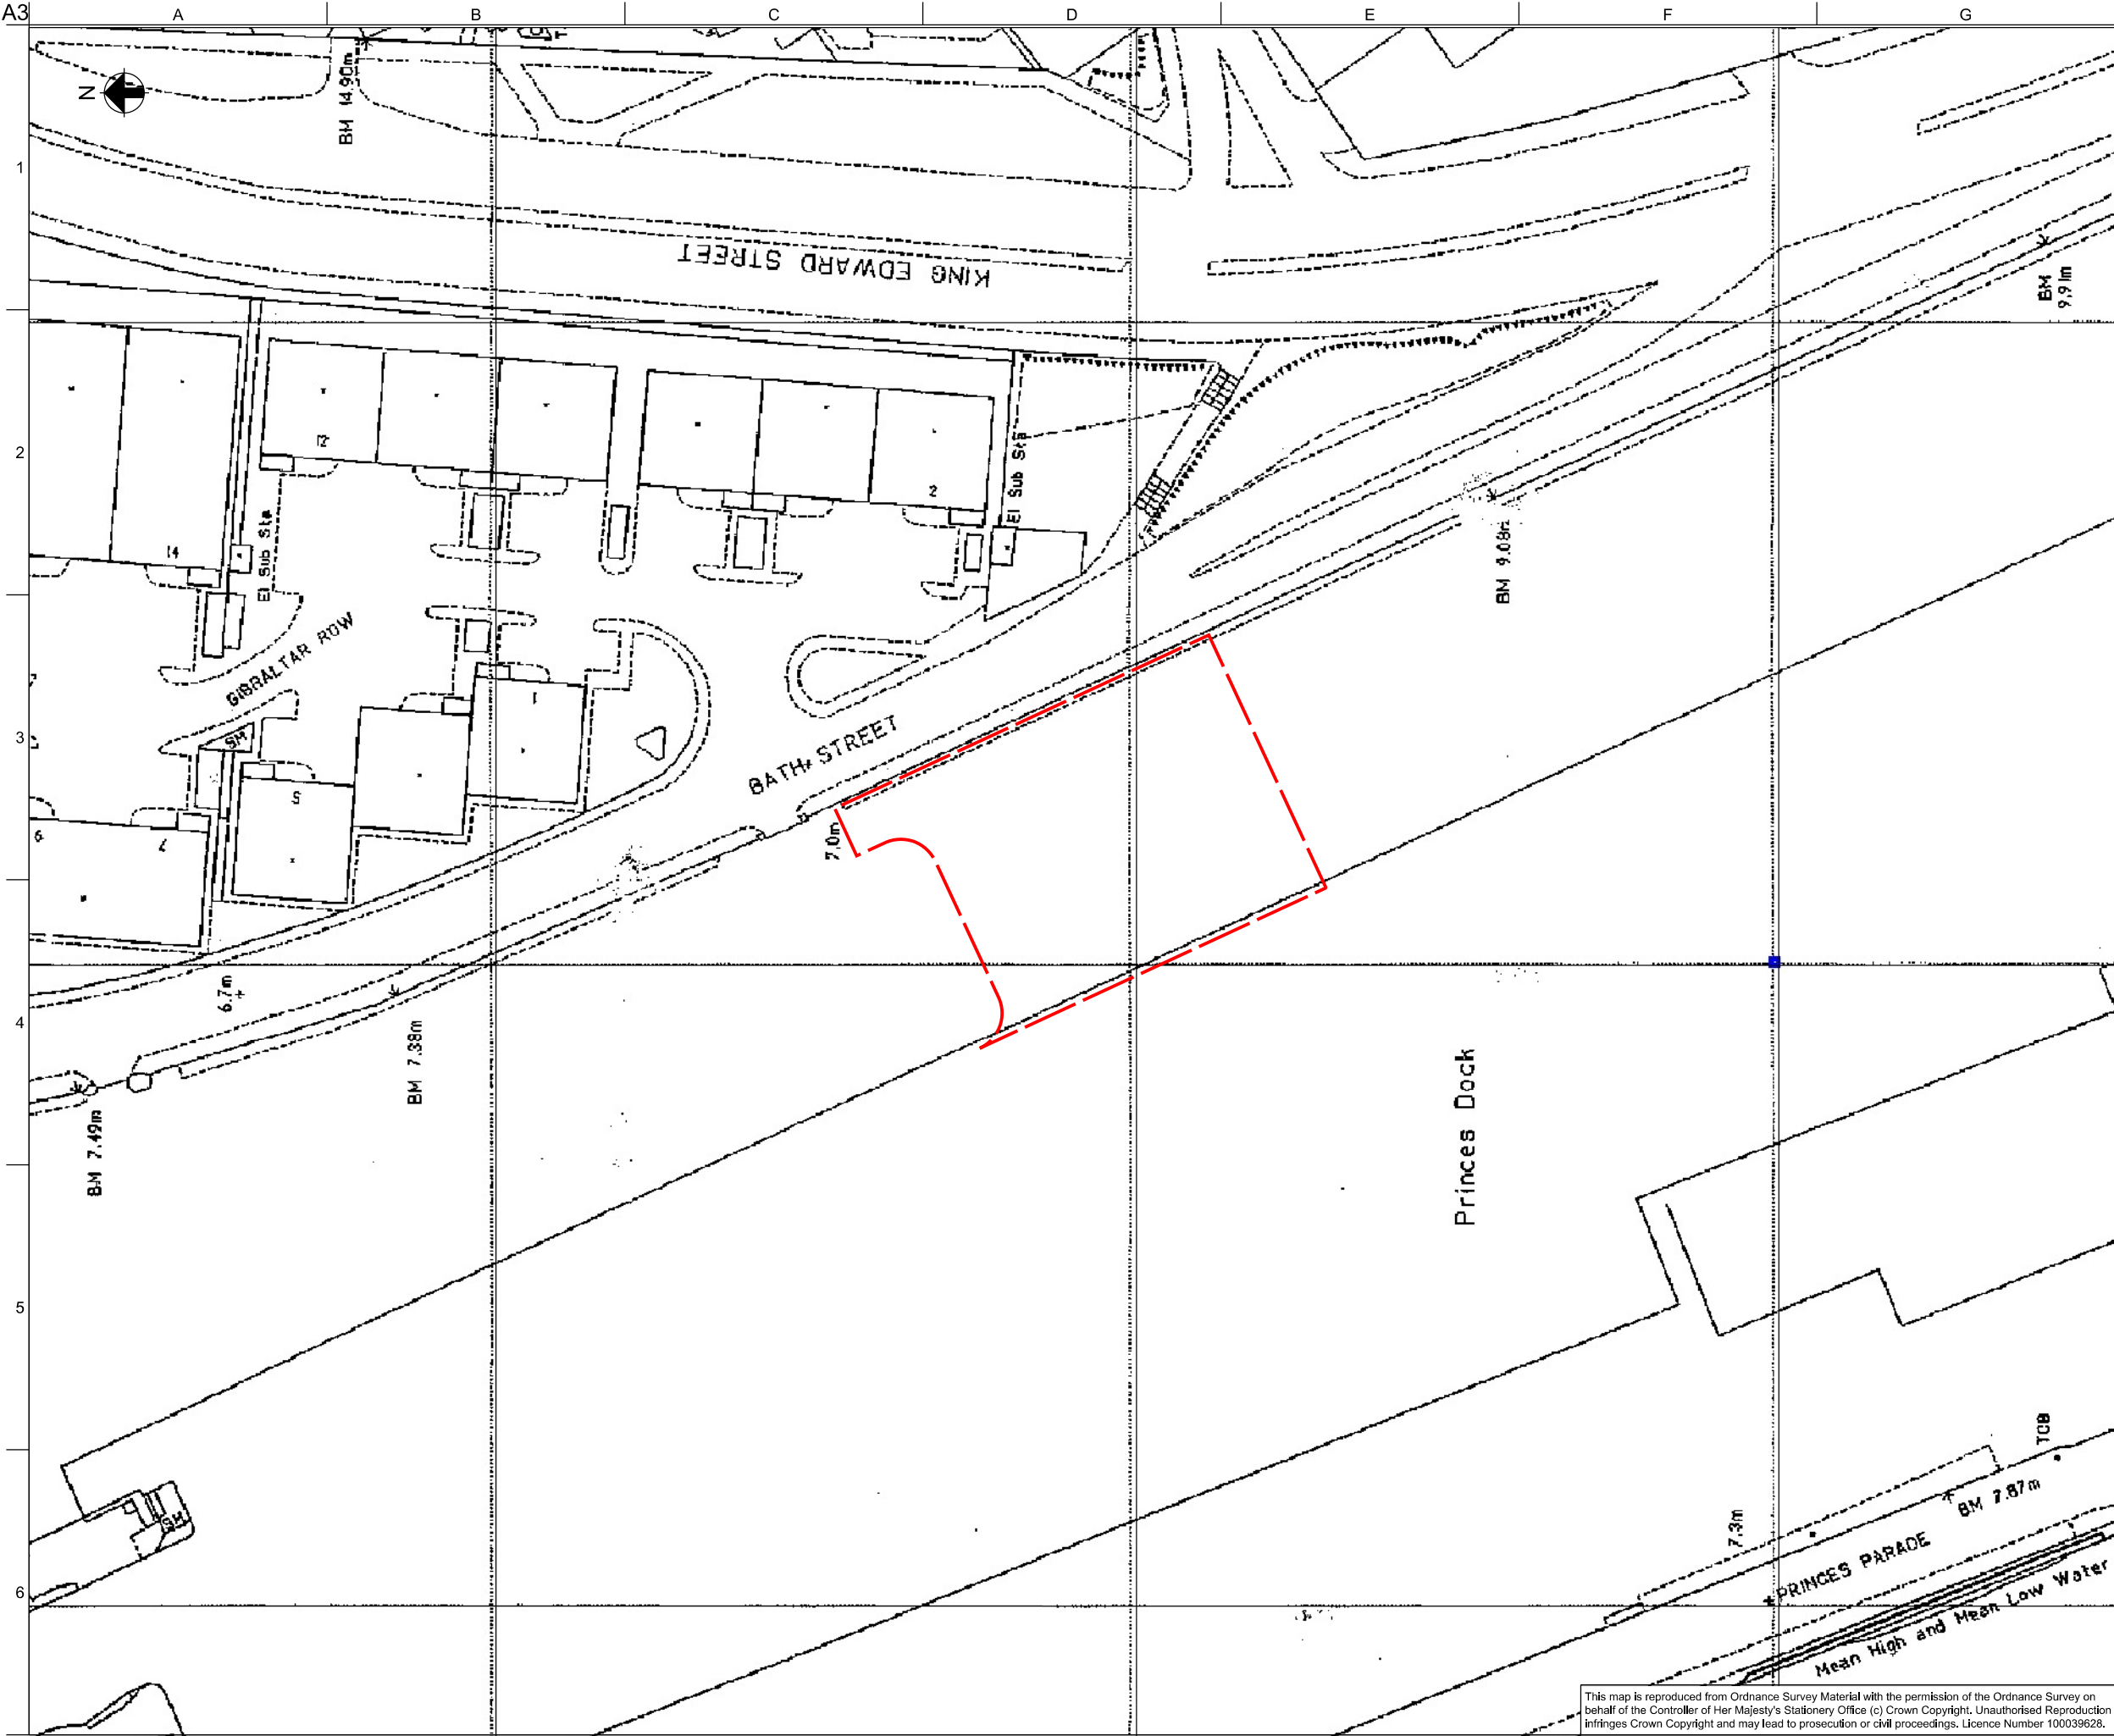

Legend

--- Site Boundary

01	22/12/15	SH	LJ	JC
Geotechnical and Geo-environmental Desk Study				
Issue	Date	By	Chkd	Appd

ARUP

12th Floor The Plaza
100 Old Hall Street Liverpool L3 9QJ
Tel+44(0)151 227 9397 Fax+44(0)151 227 9398

Client
MODA Living Limited

Job Title
Princes Reach
Liverpool

1993 Historical Map


Scale at A3 1:1000

Discipline
Civils

Job No 246318-00	Drawing Status Issue
---------------------	-------------------------

Drawing No Figure 10	Issue 01
-------------------------	-------------

This map is reproduced from Ordnance Survey Material with the permission of the Ordnance Survey on behalf of the Controller of Her Majesty's Stationery Office (c) Crown Copyright. Unauthorised Reproduction Infringes Crown Copyright and may lead to prosecution or civil proceedings. Licence Number 100039628.

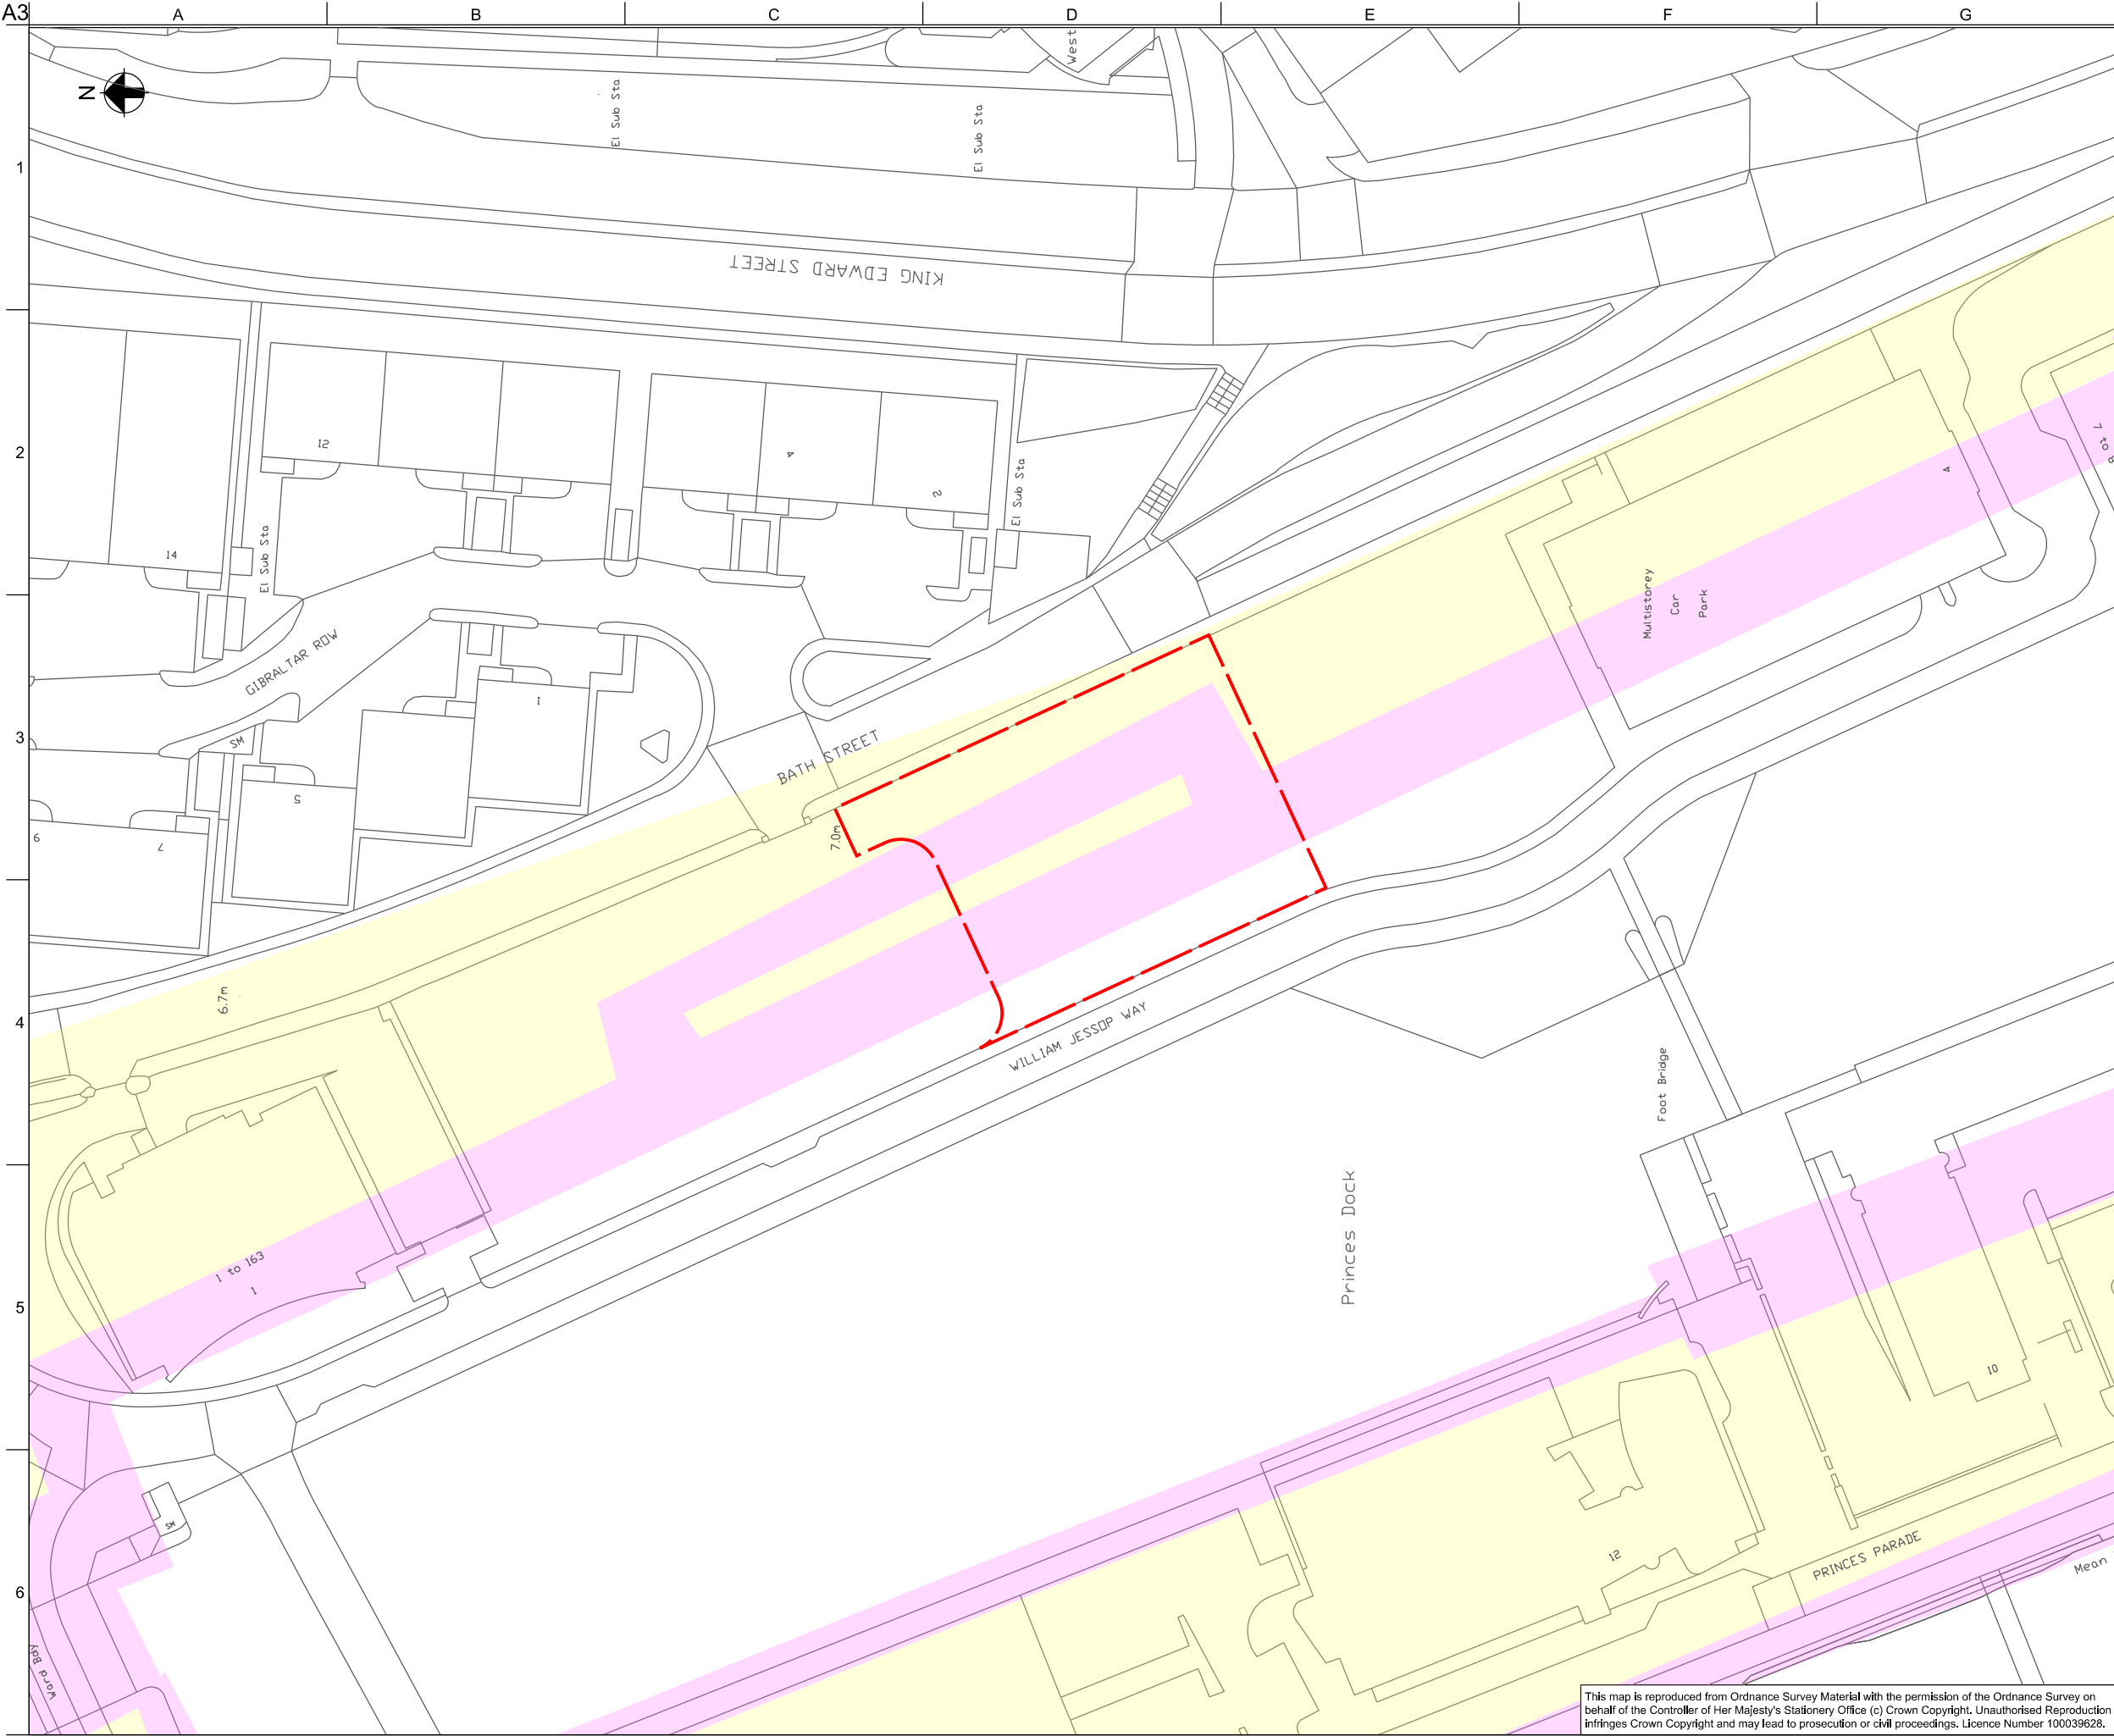

Legend

Site Boundary

Extract from Archaeological Deposit Model:

Area of High Archaeological Potential

Area of Medium Archaeological Potential

01	22/12/15	SH	LJ	JC
Geotechnical and Geo-environmental Desk Study				
Issue	Date	By	Chkd	Appd

ARUP

12th Floor The Plaza
100 Old Hall Street Liverpool L3 9QJ
Tel+44(0)151 227 9397 Fax+44(0)151 227 9398

Client
MODA Living Limited

Job Title
Princes Reach
Liverpool

Archaeological Deposit Model

Scale at A3 1:1000

Discipline
Civils

Job No
246318-00

Drawing Status
Issue

Drawing No
Figure 11

Issue
01

This map is reproduced from Ordnance Survey Material with the permission of the Ordnance Survey on behalf of the Controller of Her Majesty's Stationery Office (c) Crown Copyright. Unauthorised Reproduction Infringes Crown Copyright and may lead to prosecution or civil proceedings. Licence Number 100039628.



Legend

Site Boundary

Historic Dock Wall
interpreted from Charles
Eyes' 1785 Plan

Historic Dock Wall
interpreted from Horwood
1803 Plan

Original Dock Wall from
1955 1:2500 Ordnance
Survey Plan

Approximate Line of
Concrete Staging
(Demolished 1999/2000)

Sheet Pile Wall Anchors

Stone Vibro Columns

01	22/12/15	SH	LJ	JC
Geotechnical and Geo-environmental Desk Study				
Issue	Date	By	Chkd	Appd

ARUP

12th Floor The Plaza
100 Old Hall Street Liverpool L3 9QJ
Tel+44(0)151 227 9397 Fax+44(0)151 227 9398

Client
MODA Living Limited

Job Title
Princes Reach
Liverpool

Below Ground Constraints

Scale at A3
1:1000

Discipline
Civils


Job No
246318-00

Drawing Status
Issue

Drawing No
Figure 12

Issue
01

This map is reproduced from Ordnance Survey Material with the permission of the Ordnance Survey on behalf of the Controller of Her Majesty's Stationery Office (c) Crown Copyright. Unauthorised Reproduction infringes Crown Copyright and may lead to prosecution or civil proceedings. Licence Number 100039628.

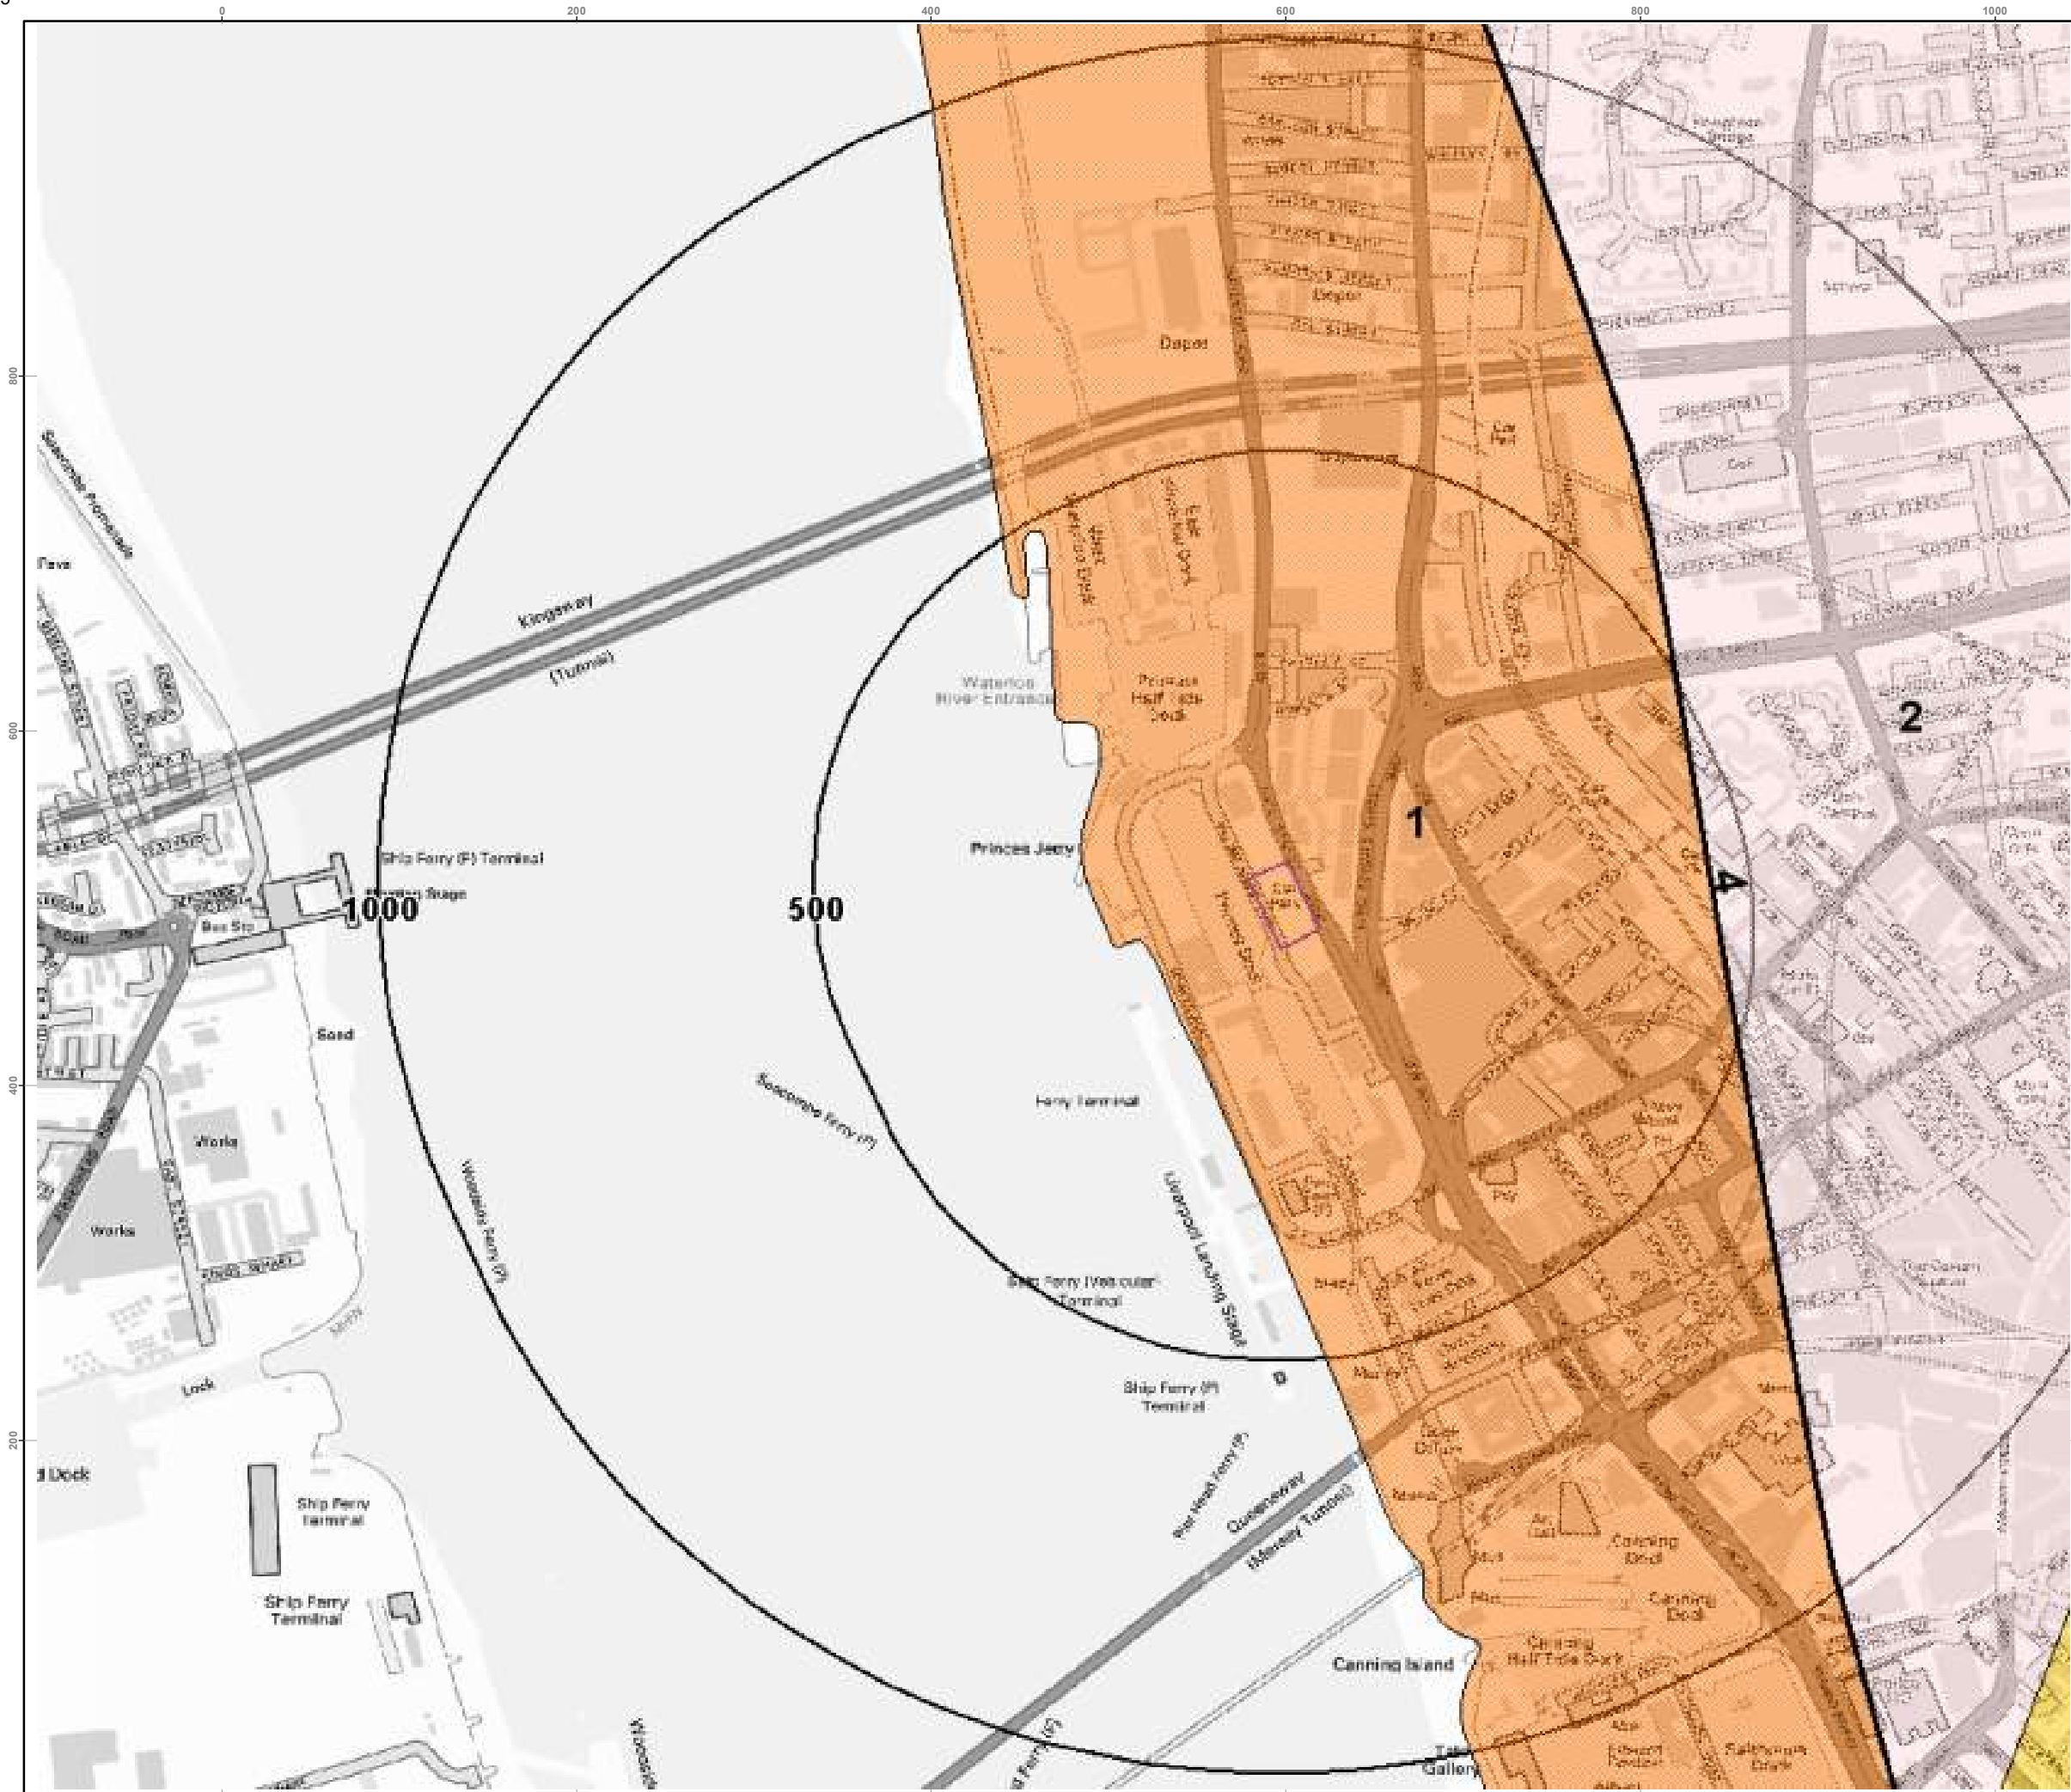

Legend

- 1 - Chester Pebble Beds Formation
- 2 - Wilmslow Sandstone Formation

© Crown copyright and database rights 2015.
Ordnance Survey license 100035207.

01	13-01-2016	SH	LJ	JC
Issue	Date	By	Chkd	Appd

ARUP

13 Fitzroy Street
London W1T 4BQ
Tel +44 20 7636 1531 Fax +44 20 7580 3924
www.arup.com


Client
MODA Living Limited

Job Title
Princes Reach
Liverpool

1:50,000 Bedrock Geology

Scale at A3
Not to Scale

Job No 246318-00	Drawing Status Issue	Issue 01
Drawing No Figure 13		

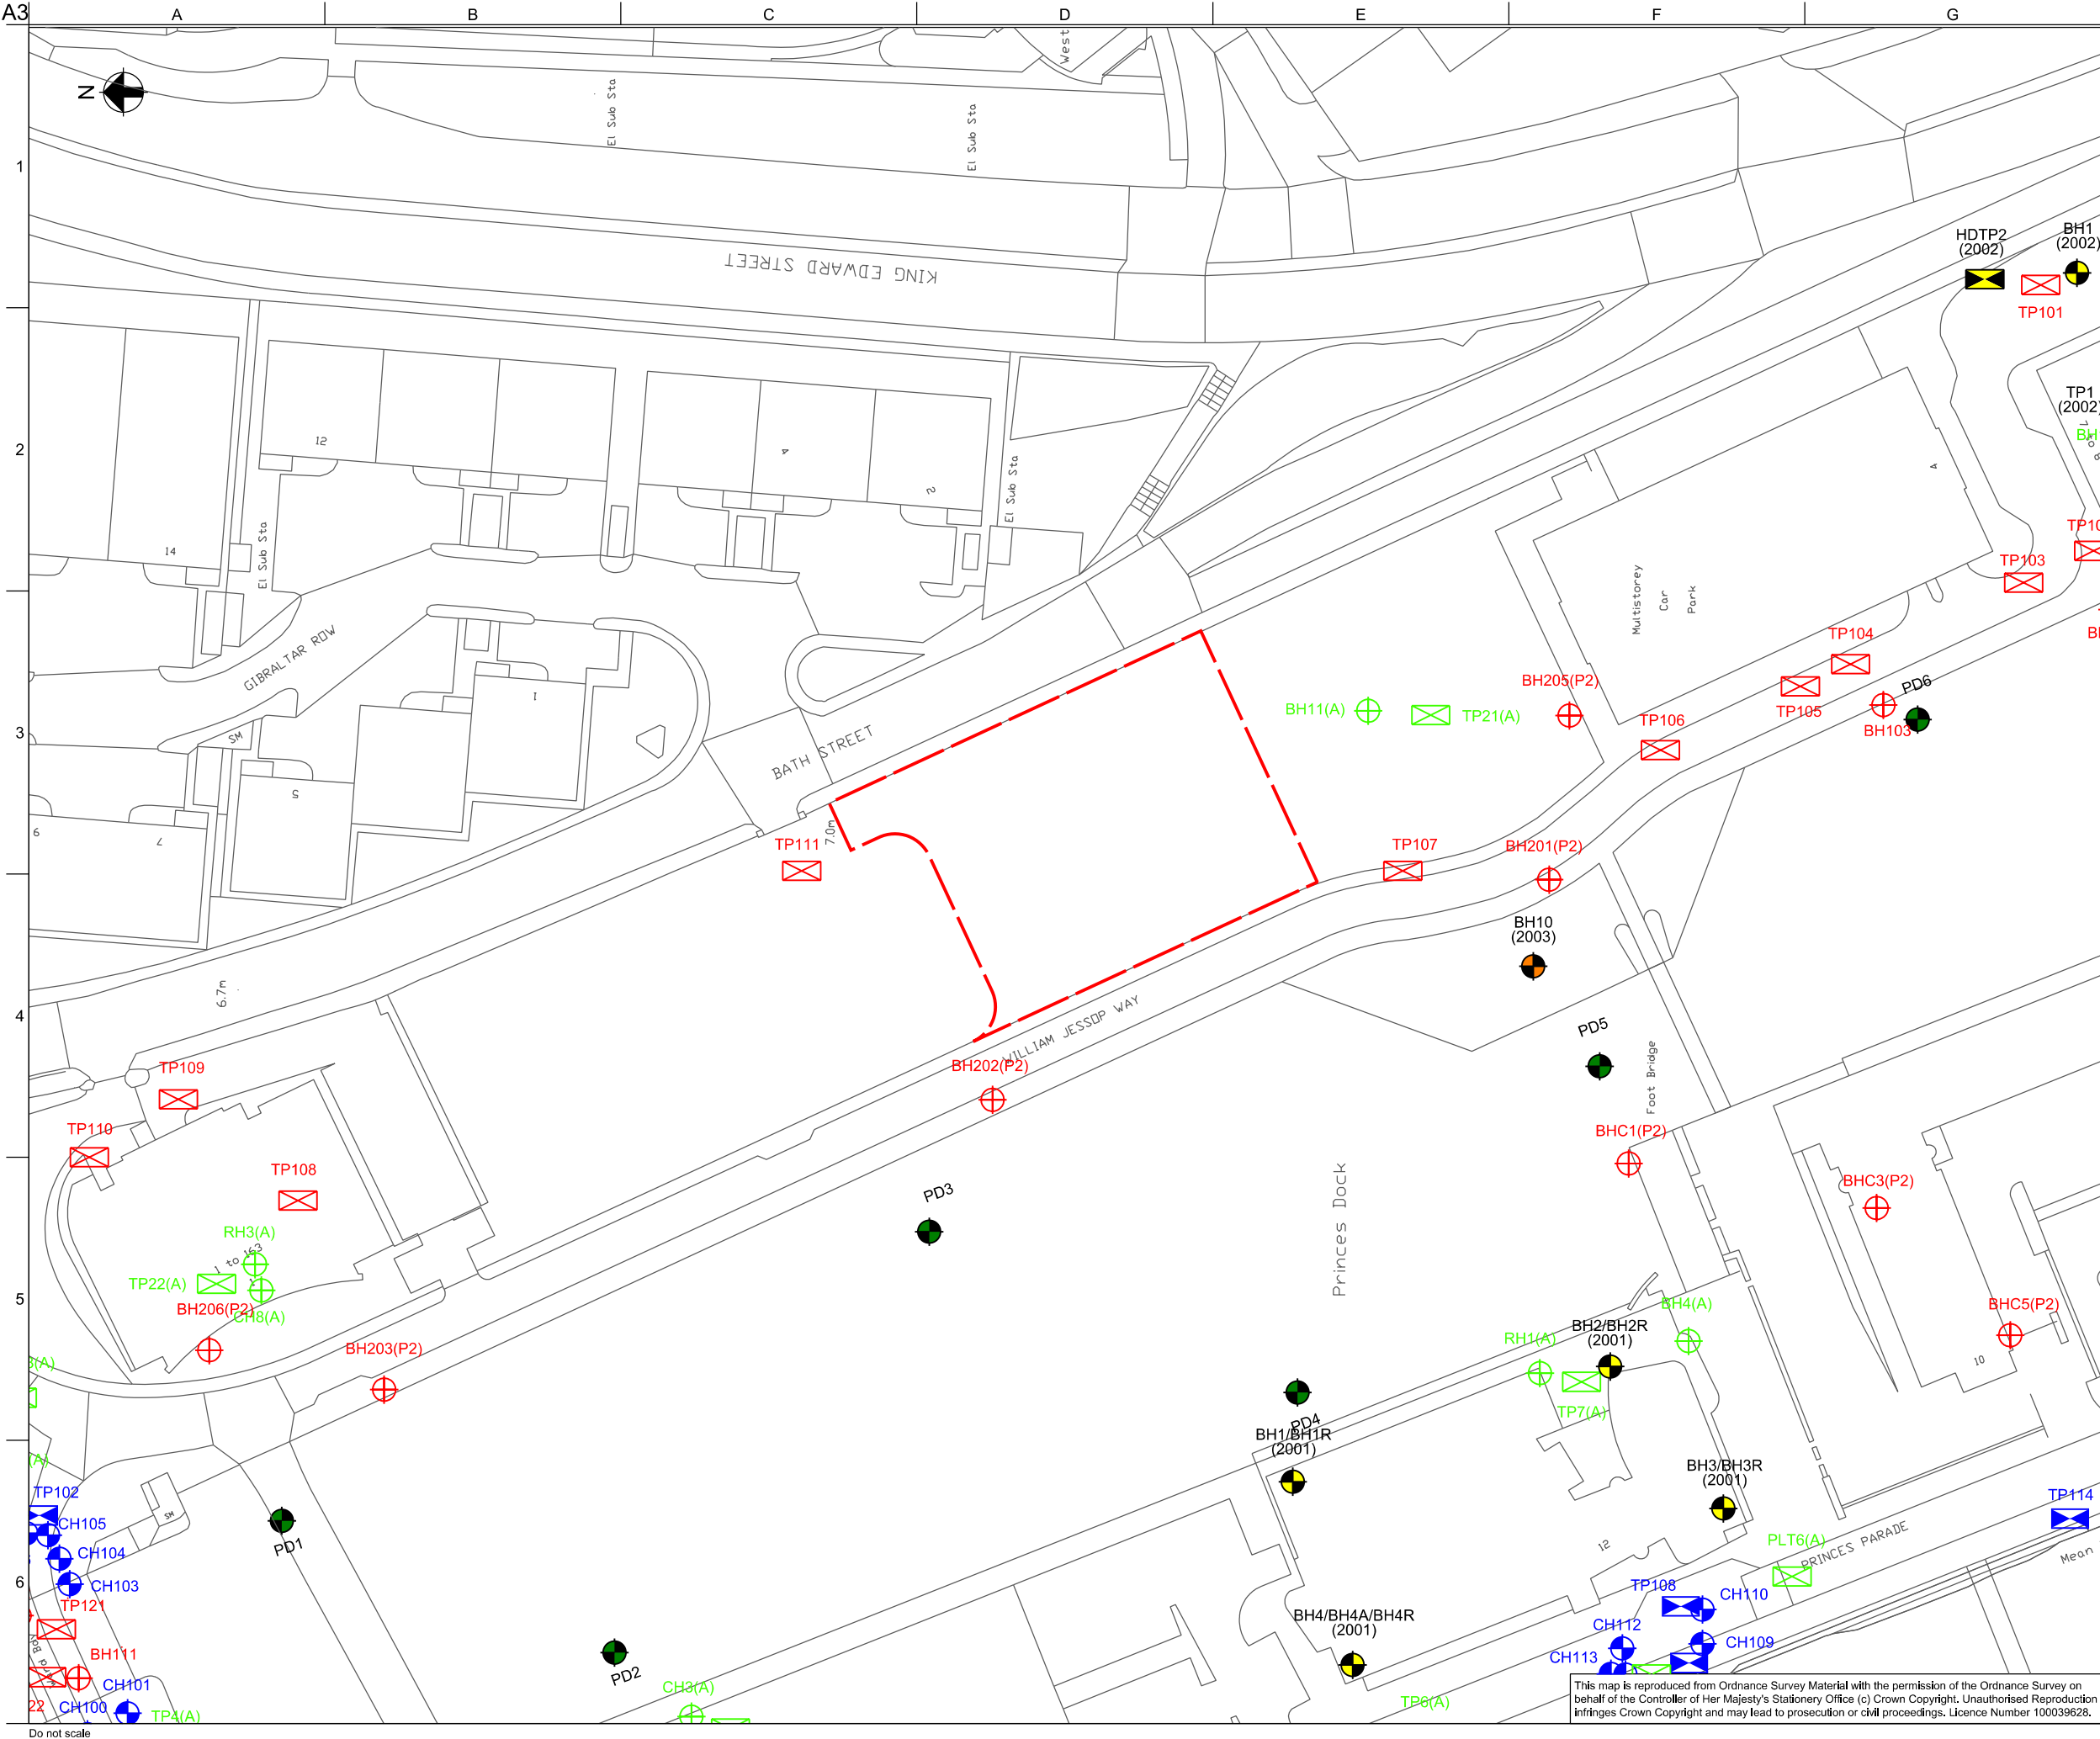

- Legend
- Site Boundary
- Soil Mechanics Ltd - 2003 (SML)
- Land and Water Ltd - 2006 (LW)
- Ian Farmer Associates - 2001 (IFA)
- Foundation & Exploration Services - 1998 (FES)
- Exploration Associates Ltd - 1995 (EAL)
- Geotechnical Engineering Ltd - 1995 (GEL)

01	22/12/15	SH	LJ	JC
Geotechnical and Geo-environmental Desk Study				
Issue	Date	By	Chkd	Appd

ARUP

12th Floor The Plaza
100 Old Hall Street Liverpool L3 9QJ
Tel+44(0)151 227 9397 Fax+44(0)151 227 9398

Client
MODA Living Limited

Job Title
Princes Reach
Liverpool

Historical Ground Investigation Plan

Scale at A3 1:1000

Discipline
Civils

Job No
246318-00


Drawing Status
Issue

Drawing No
Figure 14

Issue
01

This map is reproduced from Ordnance Survey Material with the permission of the Ordnance Survey on behalf of the Controller of Her Majesty's Stationery Office (c) Crown Copyright. Unauthorised Reproduction Infringes Crown Copyright and may lead to prosecution or civil proceedings. Licence Number 100039628.

Do not scale

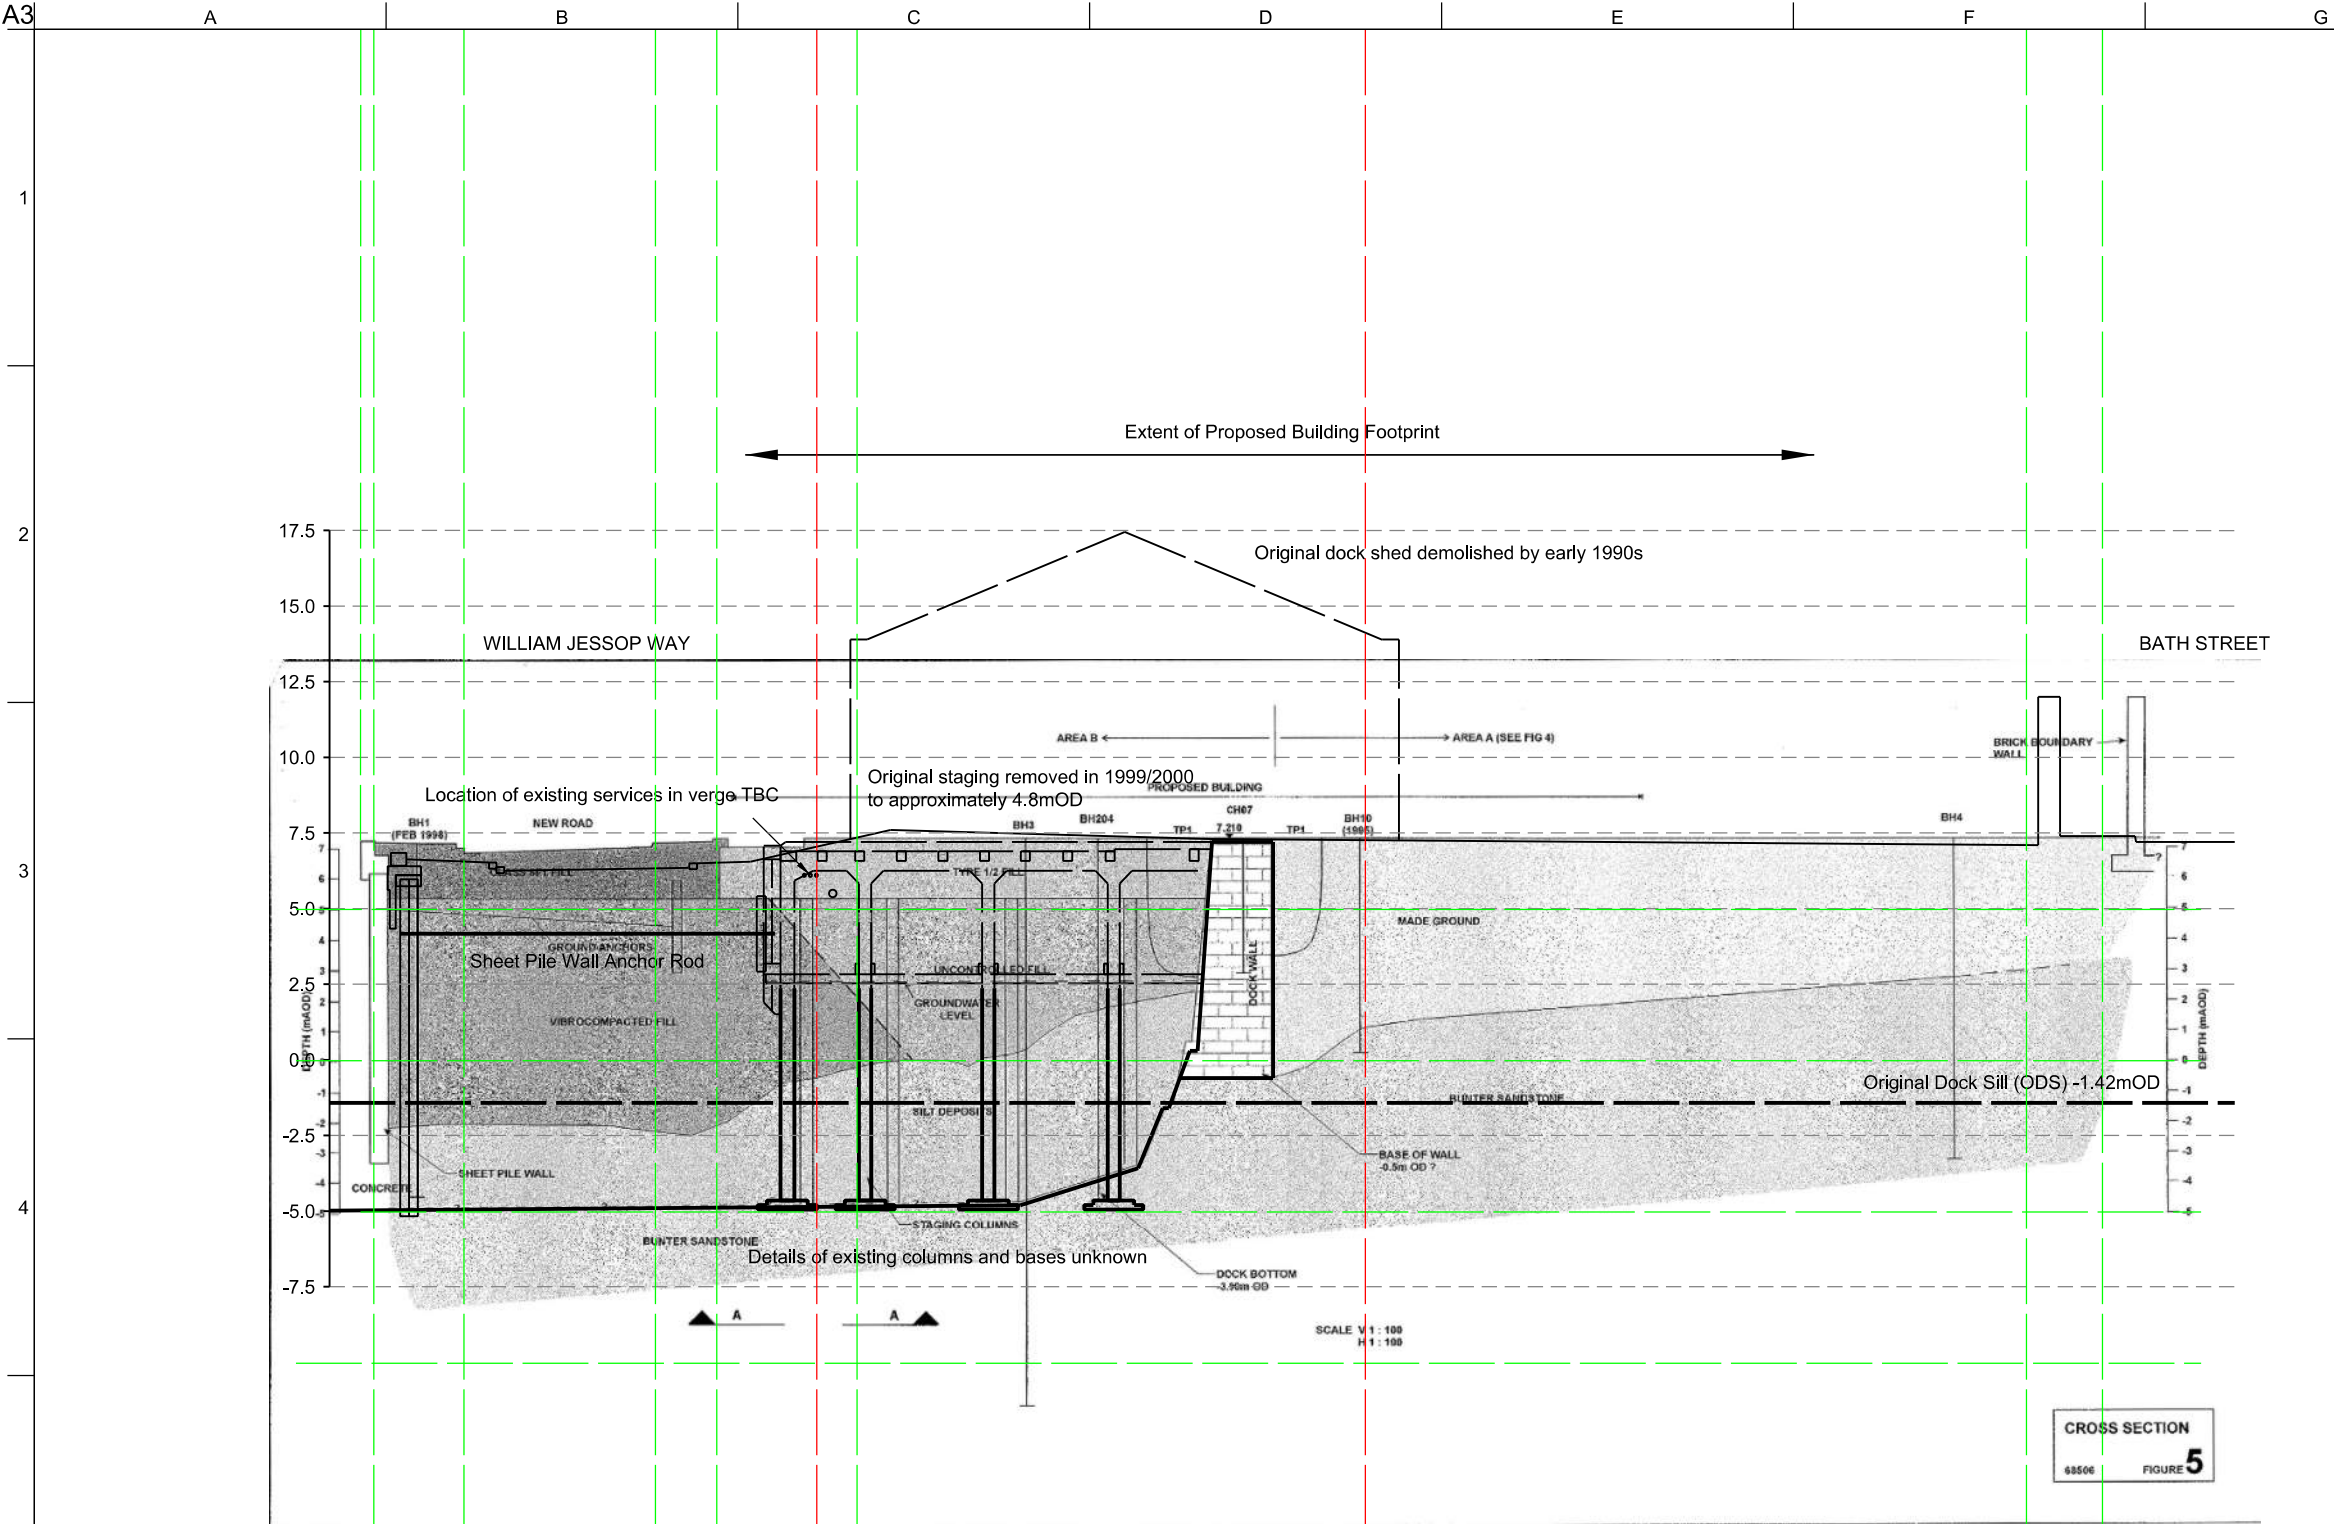

01	22/12/15	SH	LJ	JC
----	----------	----	----	----

Geotechnical and Geo-environmental
Desk Study

Issue	Date	By	Chkd	Appd
-------	------	----	------	------

ARUP

12th Floor The Plaza
100 Old Hall Street Liverpool L3 9QJ
Tel+44(0)151 227 9397 Fax+44(0)151 227 9398

Client
MODA Living Limited

Job Title
Princes Reach
Liverpool

Indicative Cross Section

Scale at A3
1:250

Discipline
Civils

Job No
246318-00

Drawing No
Figure 15

Drawing Status
Issue

Issue
01