



PERMITTED DEVELOPMENT APPLICATION


PRINCES BUILDINGS

DALE STREET

LIVERPOOL

1590/1271
19.05.15

BLOK

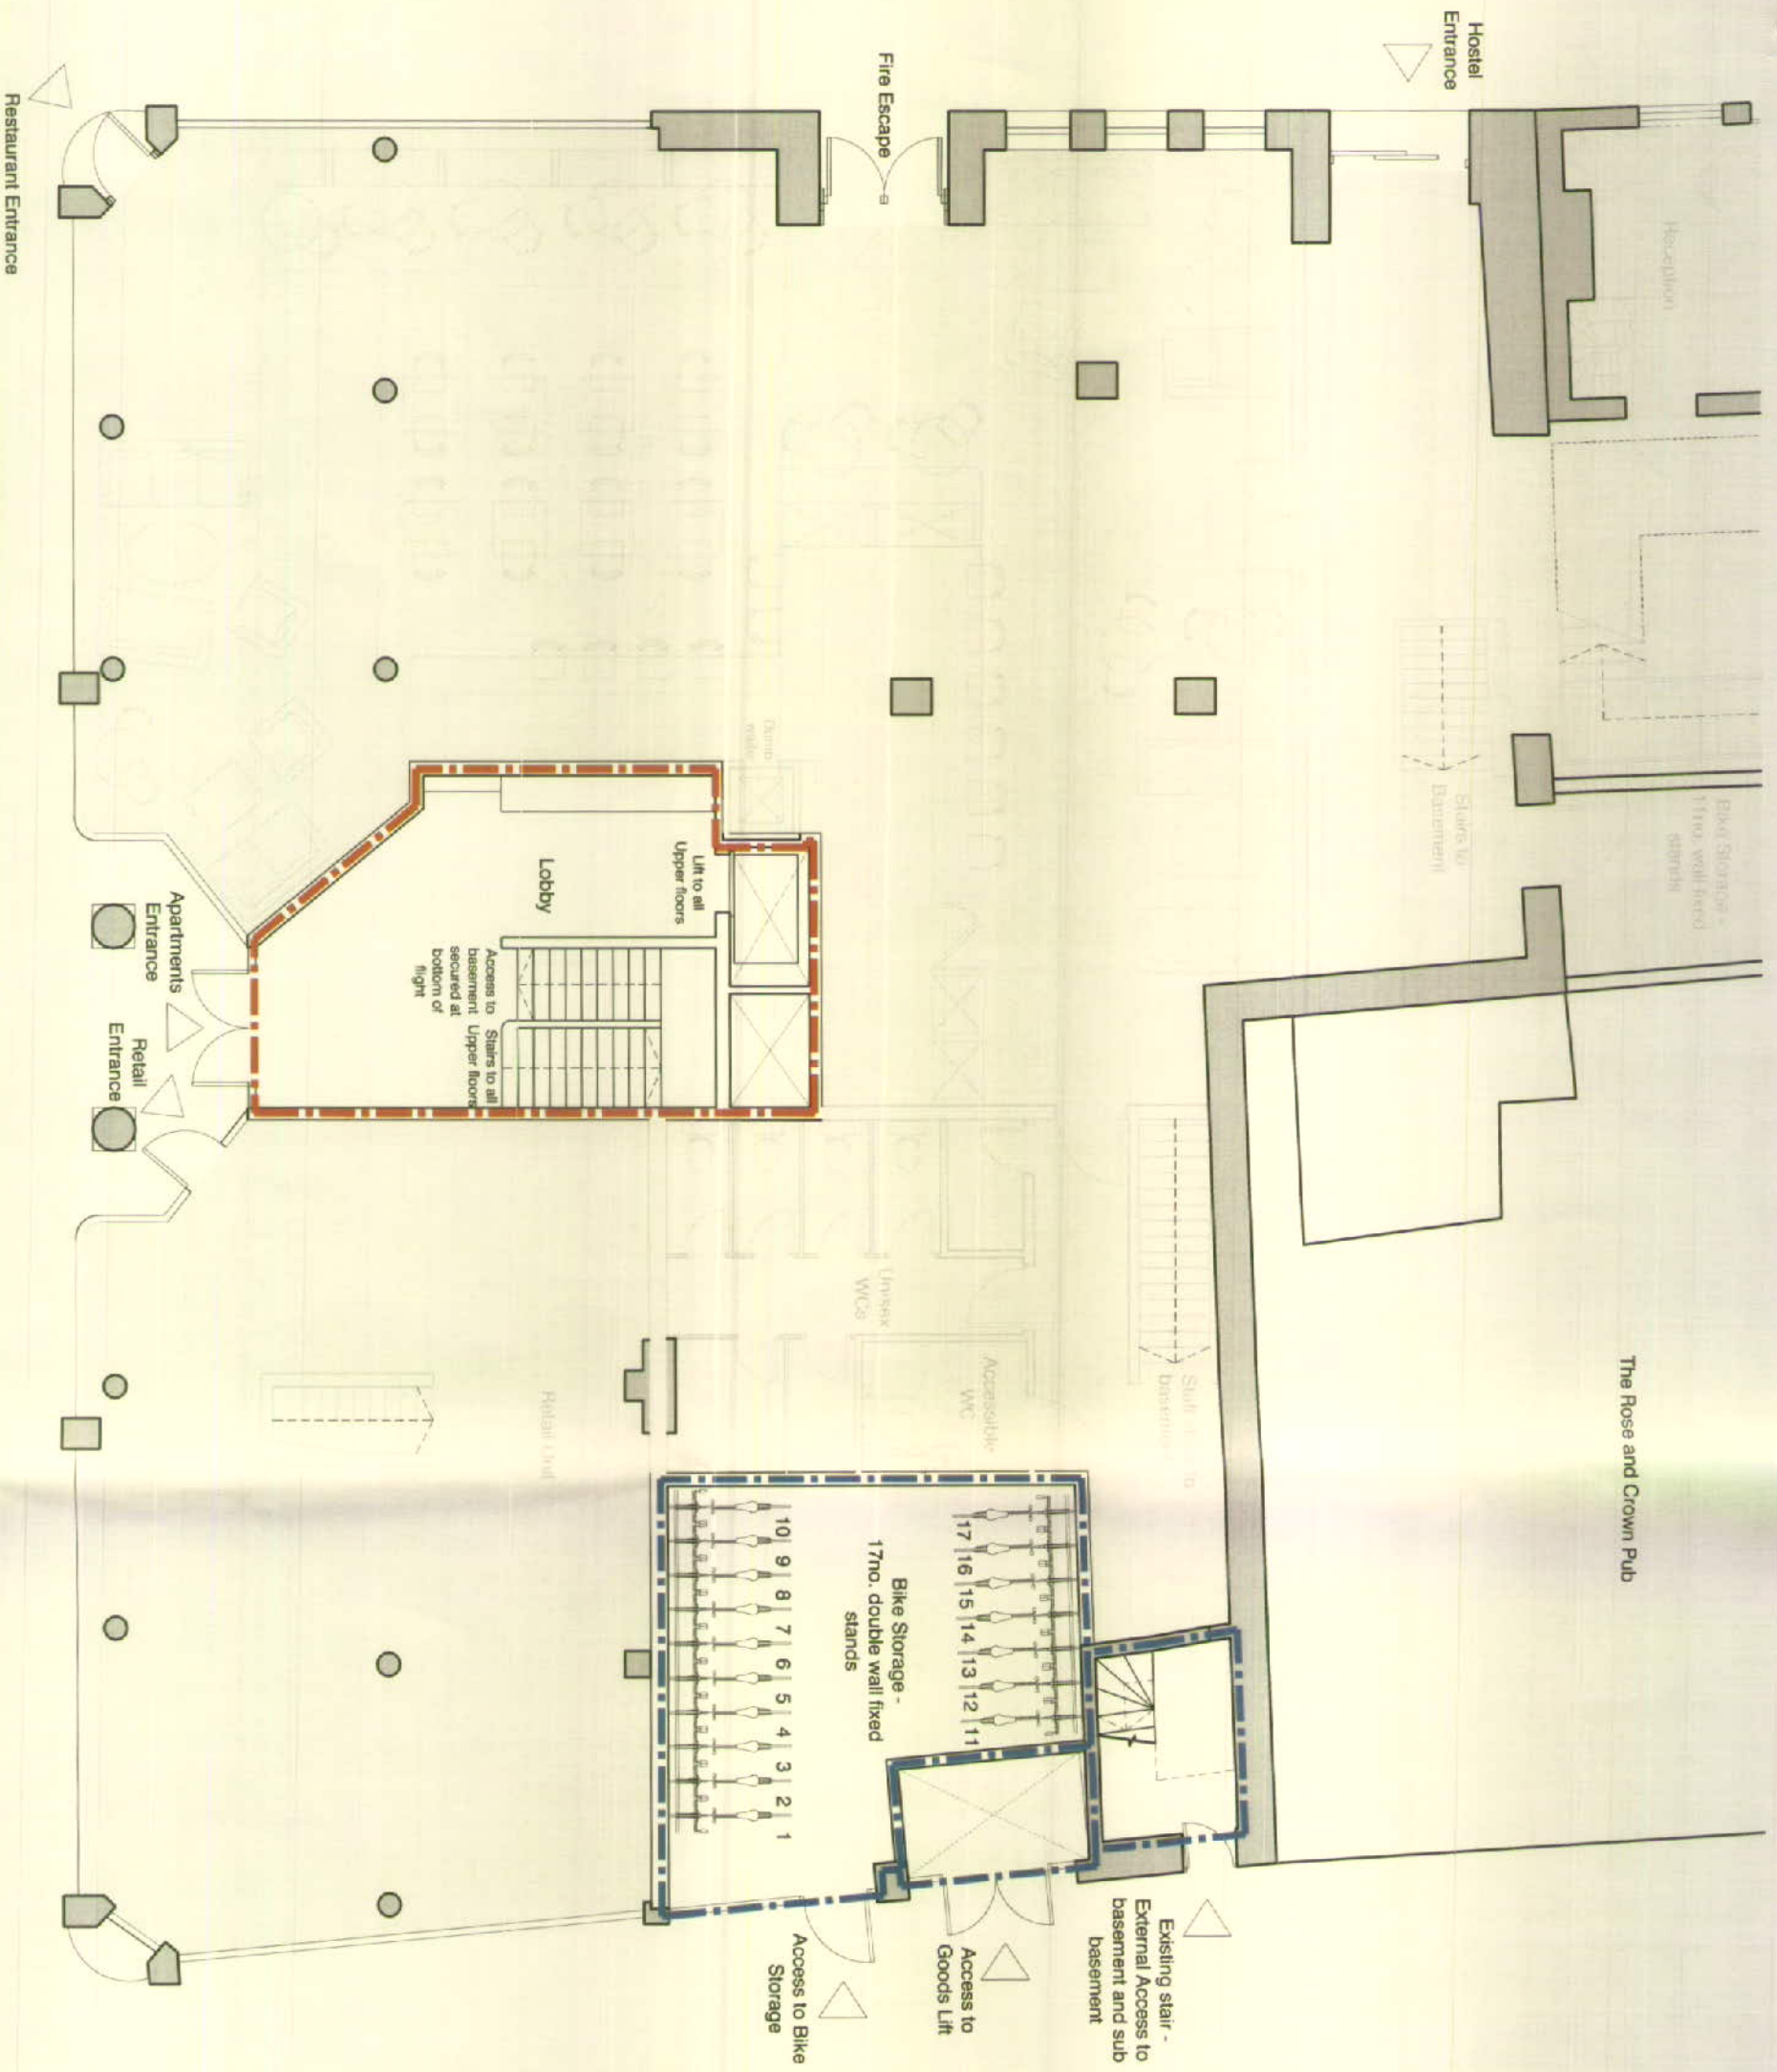

The Rose and Crown Pub

Hostel Entrance

Fire Escape

Restaurant Entrance

Lobby

Lift to all Upper floors

Apartment Entrance

Retail Entrance

Bike Storage - 17no. double wall fixed stands

Existing stair - External Access to basement and sub basement

Access to Goods Lift

Access to Bike Storage

KEY:

- Different Planning Application
- Dedicated Space
- Shared Space

AREAS:

Apartment Entrance Lobby: 26.6m²
Bike Storage (Shared): 27.8m²

PARKING:

17no. double wall fixed stands to accommodate 34no. cycles.

NOTES
1. This drawing is copyright of BLOK architecture Ltd
2. Do not scale from this drawing
3. Use figured dimensions only


rev.	date	dm	and
drawing status			
PLANNING			

Second Floor
Edward Pavilion
Albert Dock
Liverpool
L3 4AF
0151 658 0200
info@blokarchitecture.co.uk
www.blokarchitecture.co.uk

BLOK

Client	GOODMAN WELLS LTD	Scale	1:100 @ A3	Drawn	JPS	Checked	LA	Date	11.06.15
Job title	PRINCES BUILDINGS, LIVERPOOL	Job number	14-47	Drawing number	PL(00)100	Issue	-		
Drawing title	GROUND FLOOR PLAN								

scale 1:100 0 5m

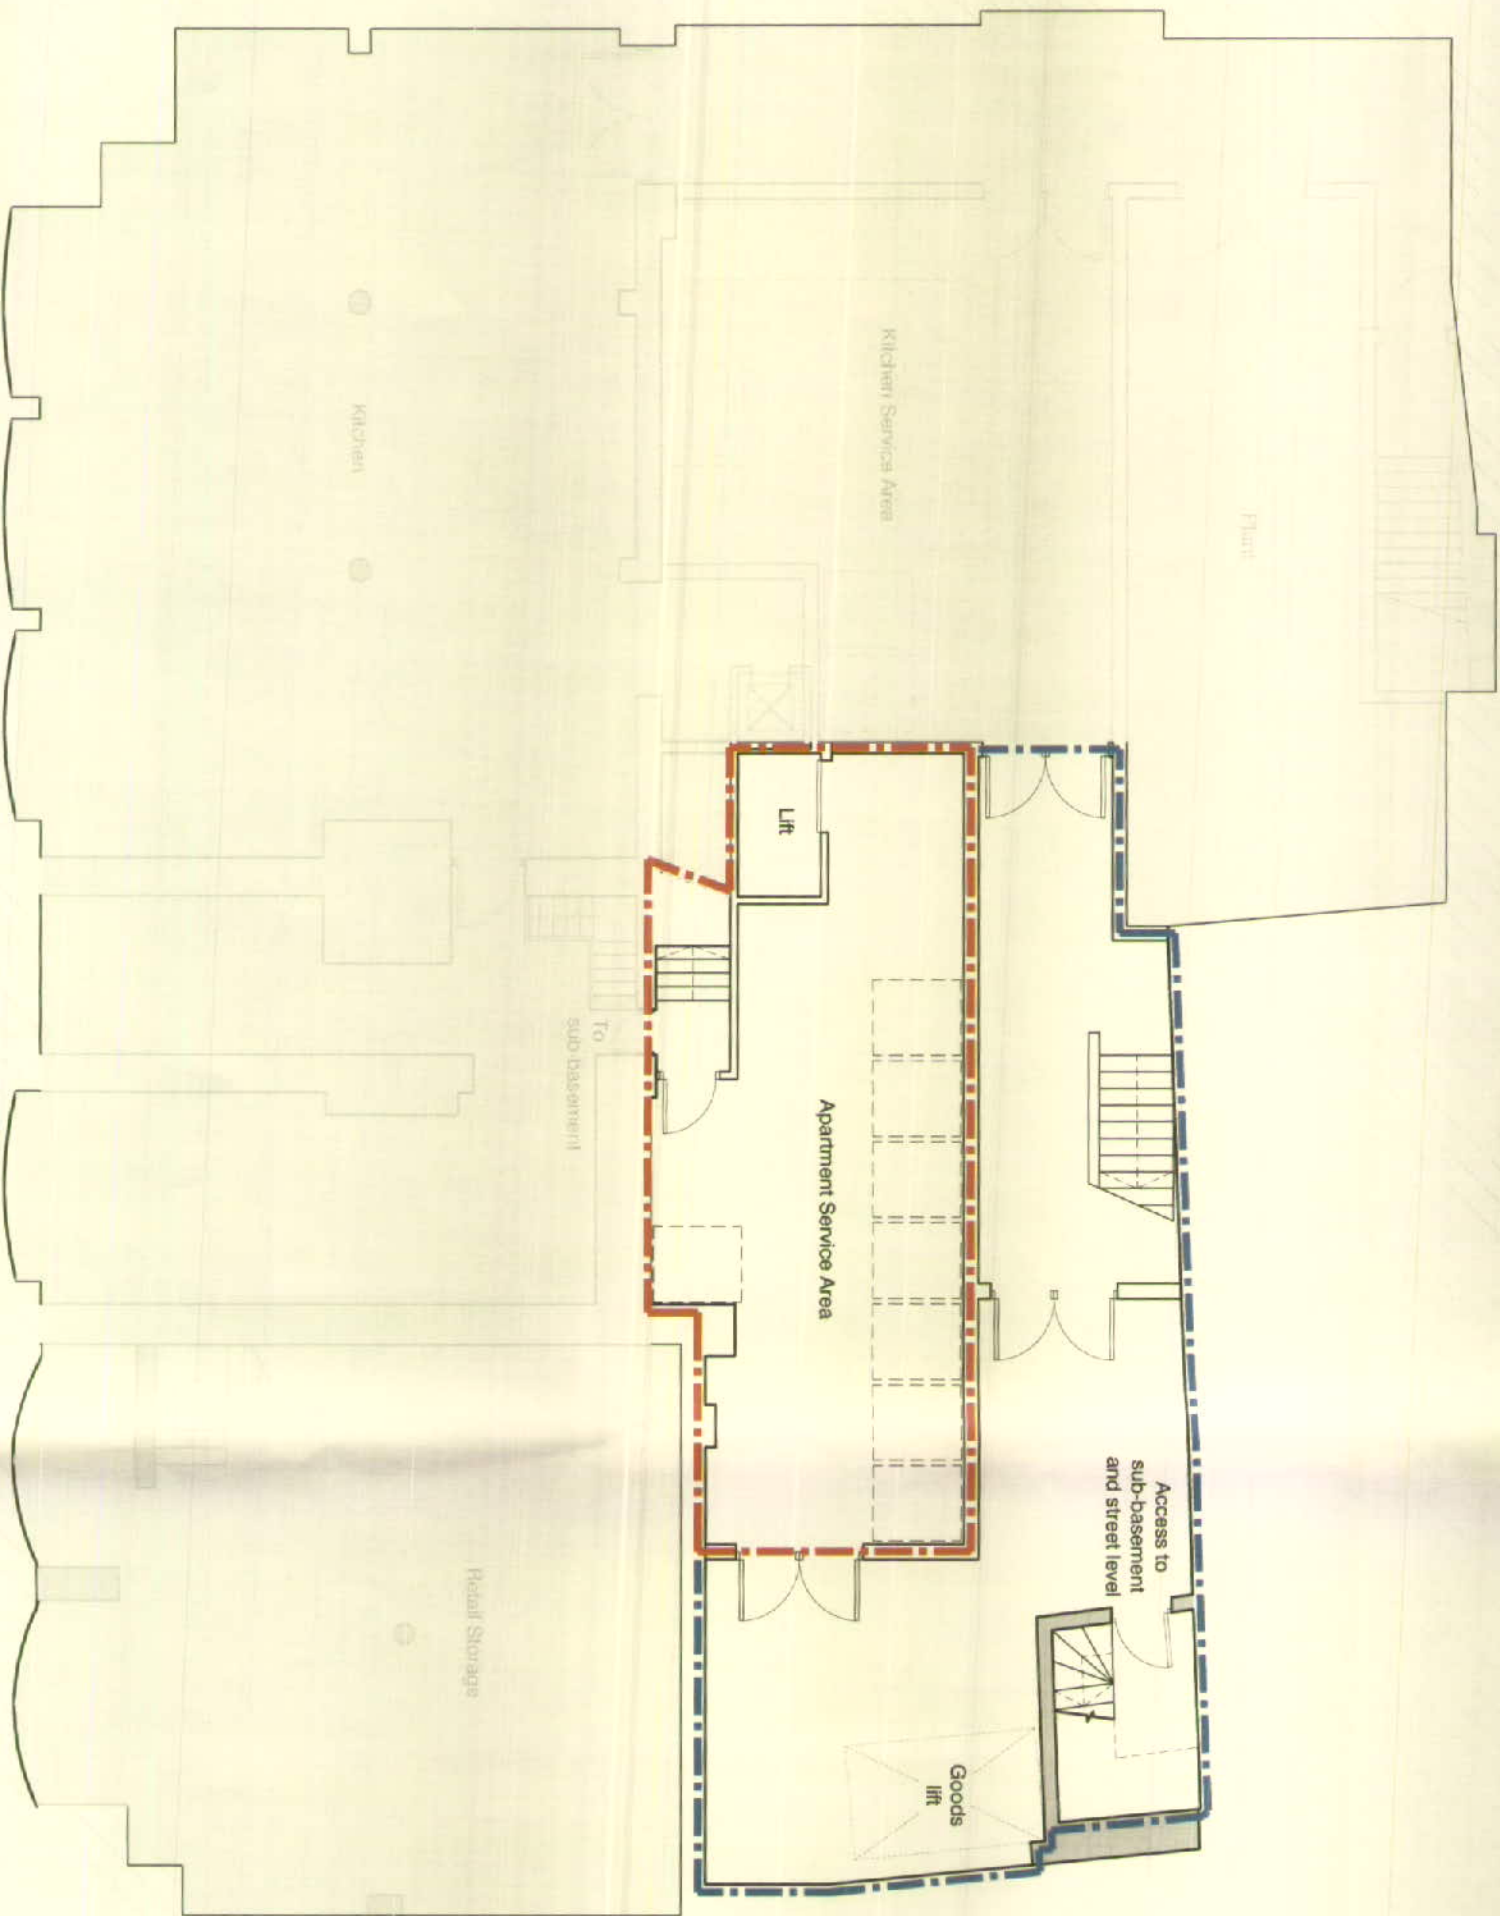

- KEY:**
- ☐ Different Planning Application
 - ☒ Dedicated Space
 - ☒ Shared Space

AREAS:

Apartments Service Area: 34.2m²
Service Circulation: 47.2m²

NOTES


1. This drawing is copyright of BLOK architecture Ltd
2. Do not scale from this drawing
3. Use figured dimensions only

rev.	date	cm	aud
drawing status			
PLANNING			

Second Floor
Edward Pavilion
Albert Dock
Liverpool
L3 4AF
0161 868 0200
info@blokarchitecture.co.uk
www.blokarchitecture.co.uk

Client	GOODMAN WELLS LTD	Scale	1:100 @ A3	Drawn	JPS	Checked	LA	Date	11.05.15
Job title	PRINCES BUILDINGS, LIVERPOOL	Job number	14-47	Drawing number	PL(00)099	Issue	-		
Drawing title	BASEMENT PLAN								

BLOK

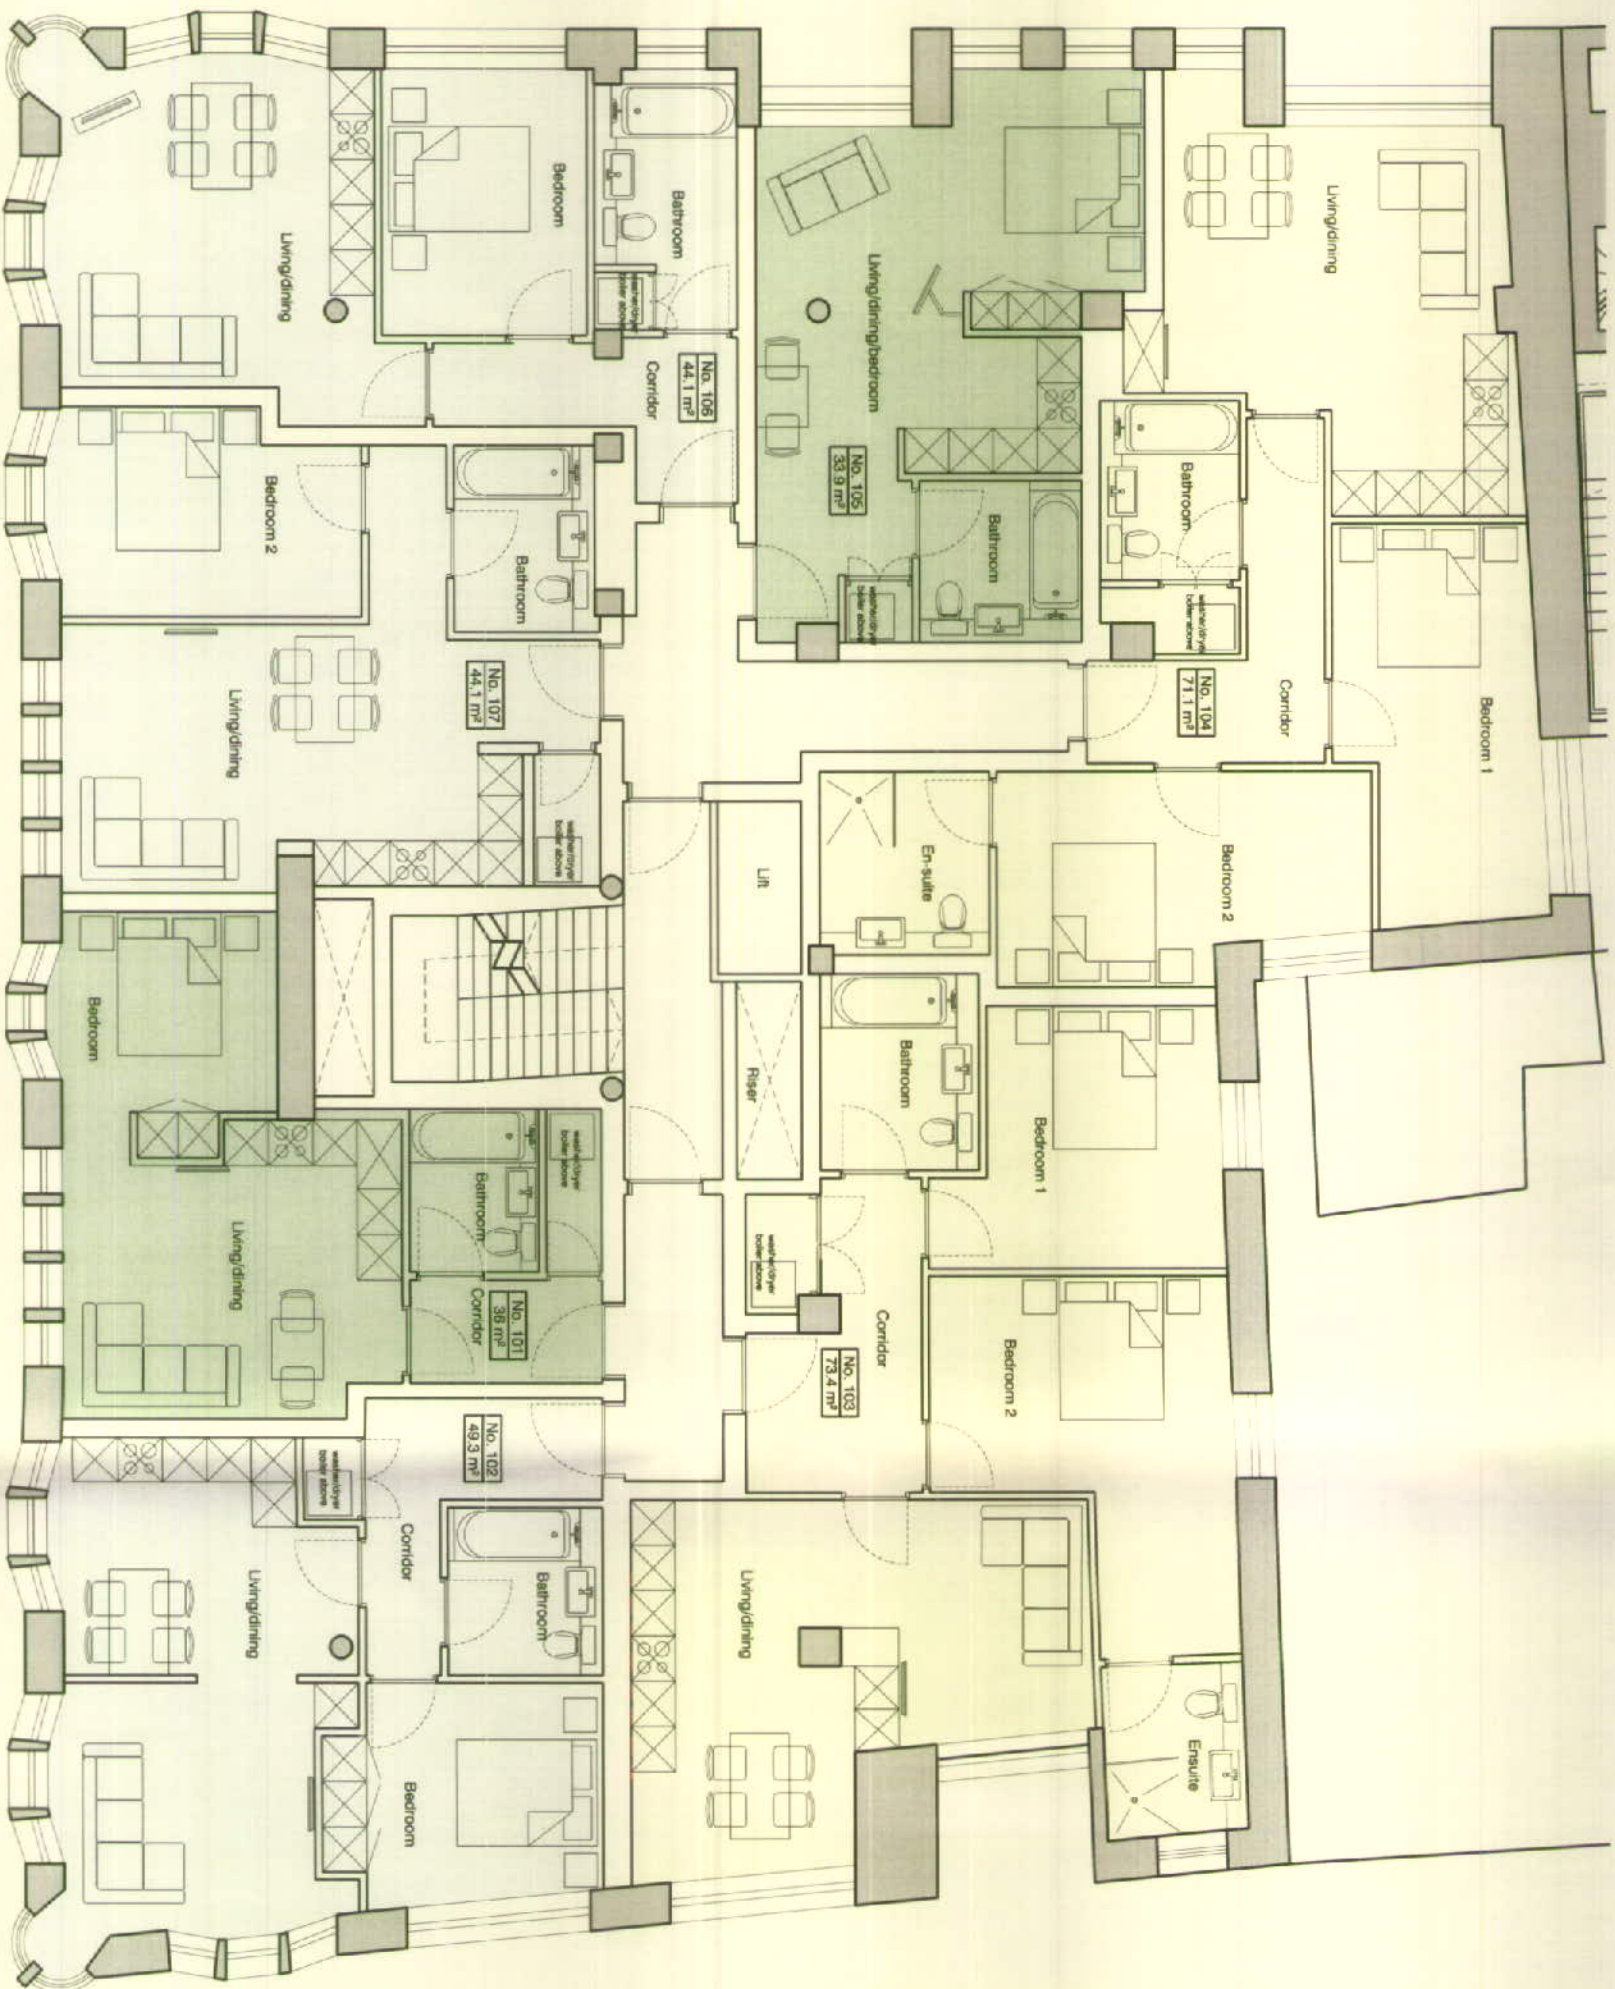

KEY:

- ☐ Studio Apartment
- ☐ One Bed Apartment
- ☐ Two Bed Apartment

AREAS:

Total Net Area: 351.9m²
Gross Internal Area: 414.1m²

NOTES

1. This drawing is copyright of BLOK architecture Ltd
2. Do not scale from this drawing
3. Use figured dimensions only

rev.	date	dm	aud
drawing status			
PLANNING			

Second Floor
Edward Pavilion
Albert Dock
Liverpool
L3 4AF

0151 958 0200
info@blokarchitecture.co.uk
www.blokarchitecture.co.uk


BLOK

Client	GOODMAN WELLS LTD	Scale	1:100 @ A3	Drawn	JPB	Checked	LA	Date	11.05.15
Job title	PRINCES BUILDINGS, LIVERPOOL	Job number	14-47	Drawing number	PL(00)101	Issue	-		
Drawing title	FIRST FLOOR PLAN								

scale 1:100 0

5m

The Rose and Crown Pub

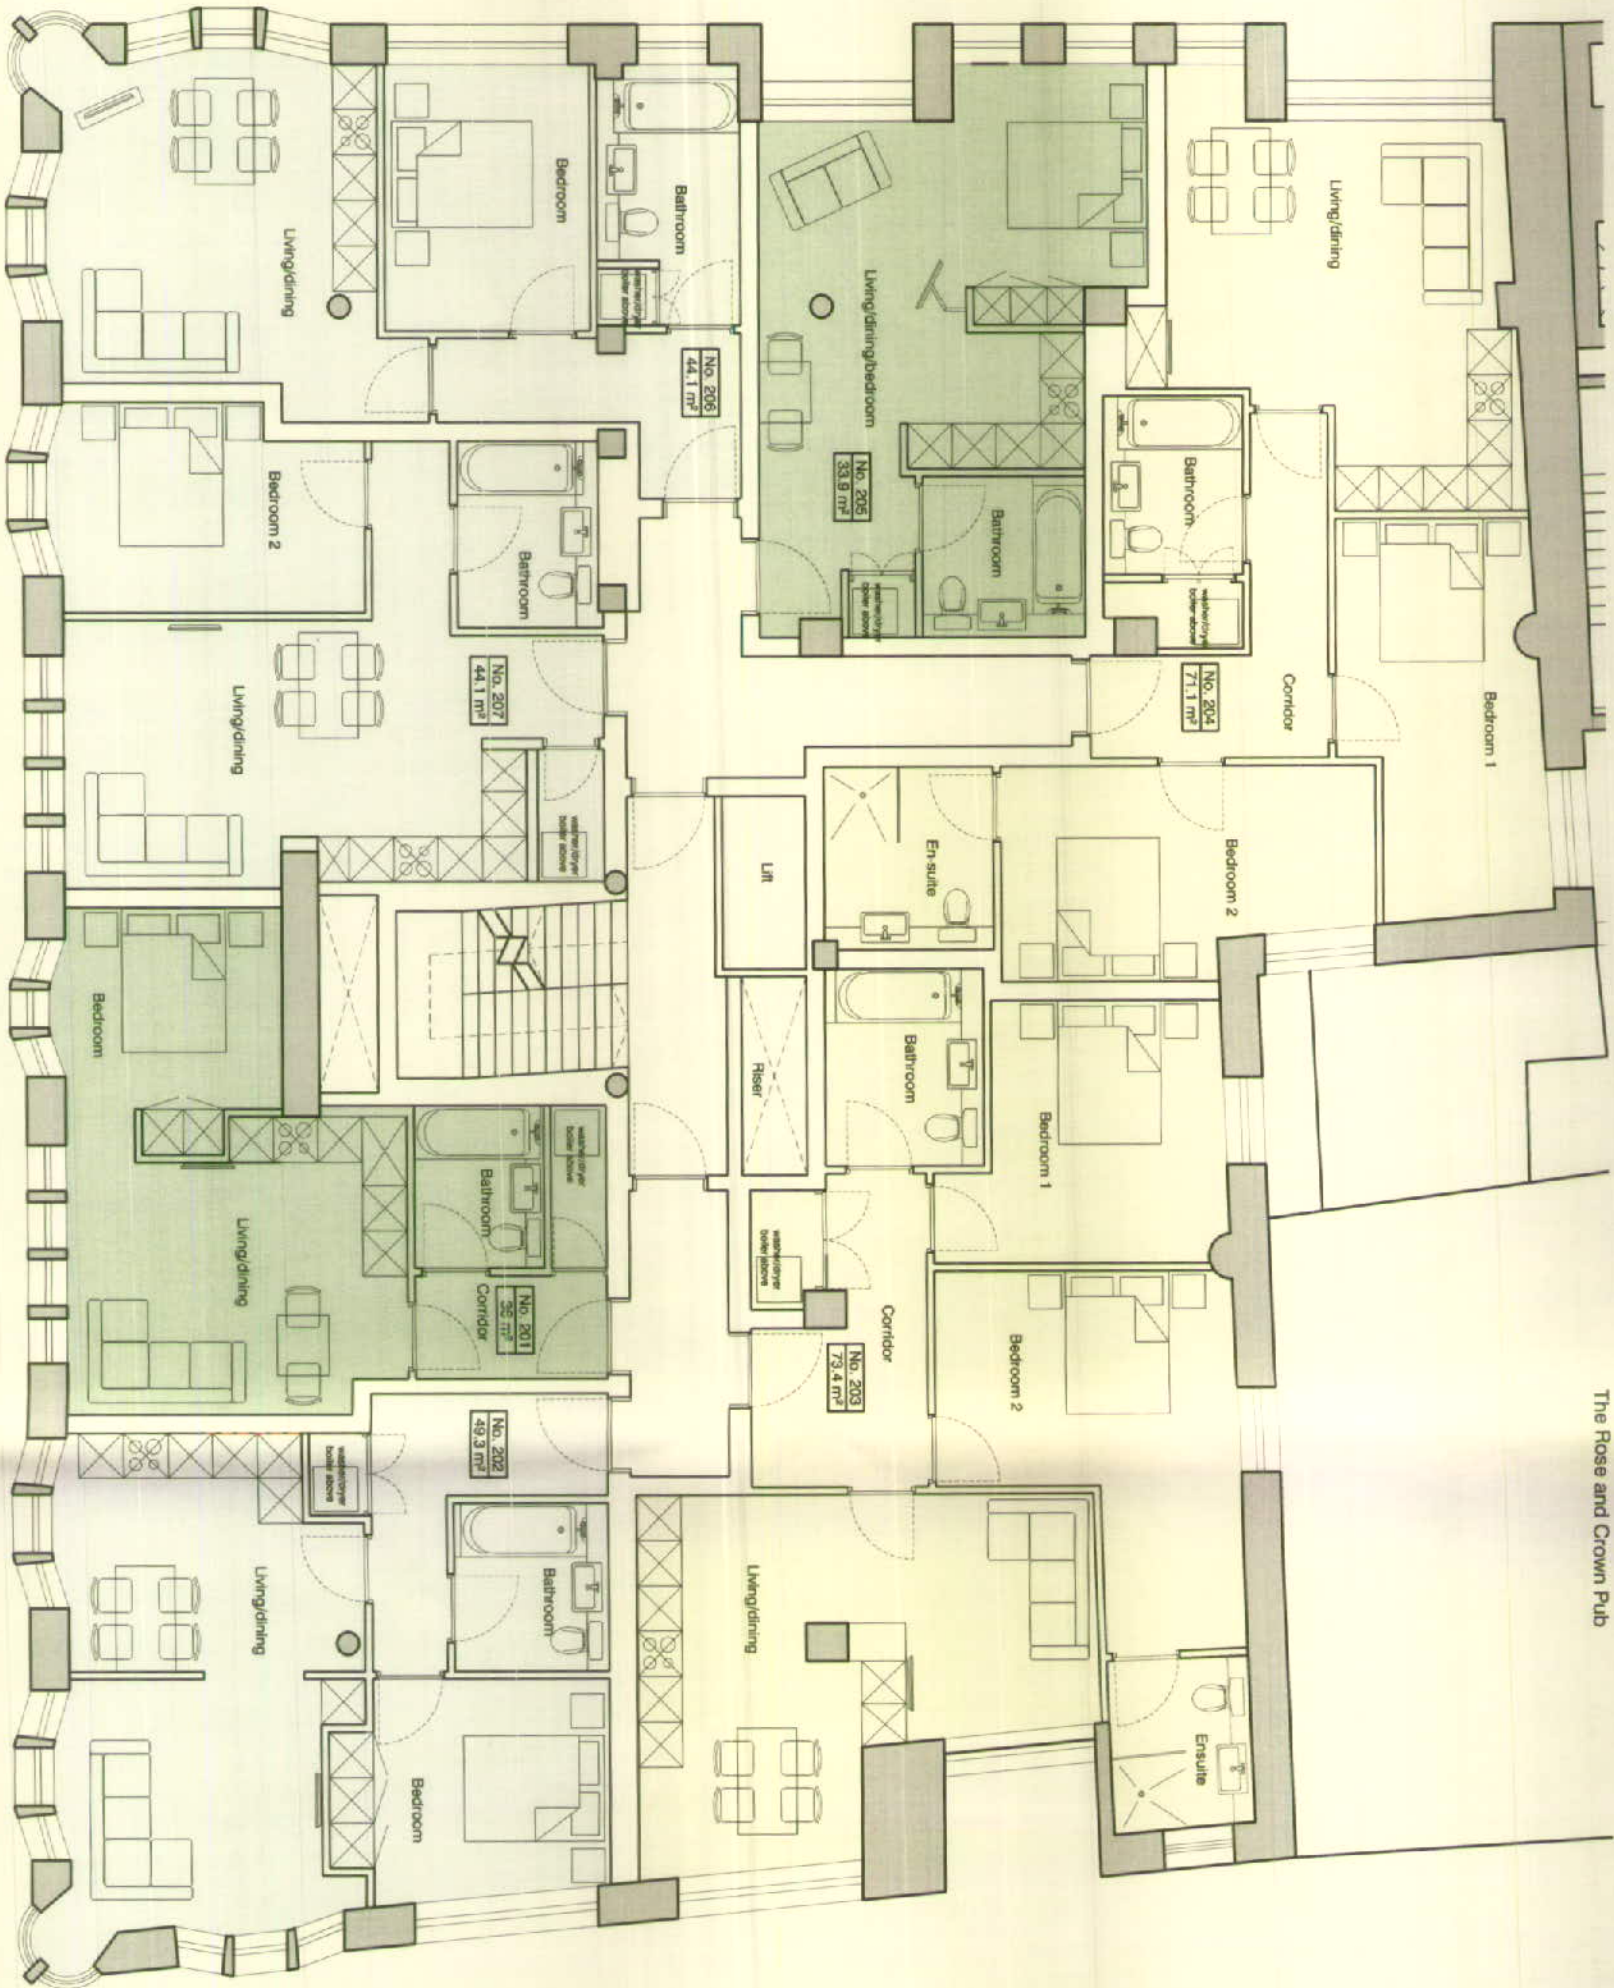

KEY:

- ☒ Studio Apartment
- ☒ One Bed Apartment
- ☒ Two Bed Apartment

AREAS:

Total Net Area: 351.9m²
Gross Internal Area: 414.1m²

NOTES

1. This drawing is copyright of BLOK architecture Ltd
2. Do not scale from this drawing
3. Use figured dimensions only

rev.	date	dm	aud
drawing status			
PLANNING			

Second Floor
Edward Pavilion
Albert Dock
Liverpool
L3 4AF
0151 908 0200
info@blokarchitecture.co.uk
www.blokarchitecture.co.uk

Client: GOODMAN WELLS LTD
Job title: PRINCES BUILDINGS, LIVERPOOL
Drawing title: SECOND FLOOR PLAN

BLOK

Scale	Drawn	Checked	Date
1:100 @ A3	JPS	LA	11.05.15
Job number	Drawing number	Issue	
14-47	PL(00)102		



scale 1:100 0

5m

- KEY:**
- ☒ Studio Apartment
 - ☐ One Bed Apartment
 - ☐ Two Bed Apartment
- AREAS:**

Total Net Area: 349.3m²
Gross Internal Area: 414.1m²

- NOTES**
1. This drawing is copyright of BLOK architecture Ltd
 2. Do not scale from this drawing
 3. Use figured dimensions only

rev.	date	dm	aut
drawing status			


PLANNING

Second Floor
Edward Pavilion
Albert Dock
Liverpool
L3 4AF
0151 968 0200
info@blokarchitecture.co.uk
www.blokarchitecture.co.uk

Client	GOODMAN WELLS LTD
Job title	PRINCES BUILDINGS, LIVERPOOL.
Drawing title	THIRD FLOOR PLAN

Scale	1:100 @ A3	Drawn	Checked	Date
Job number	14-47	JPS	L.A.	11.05.15
Drawing number	PL(00)103			

BLOK

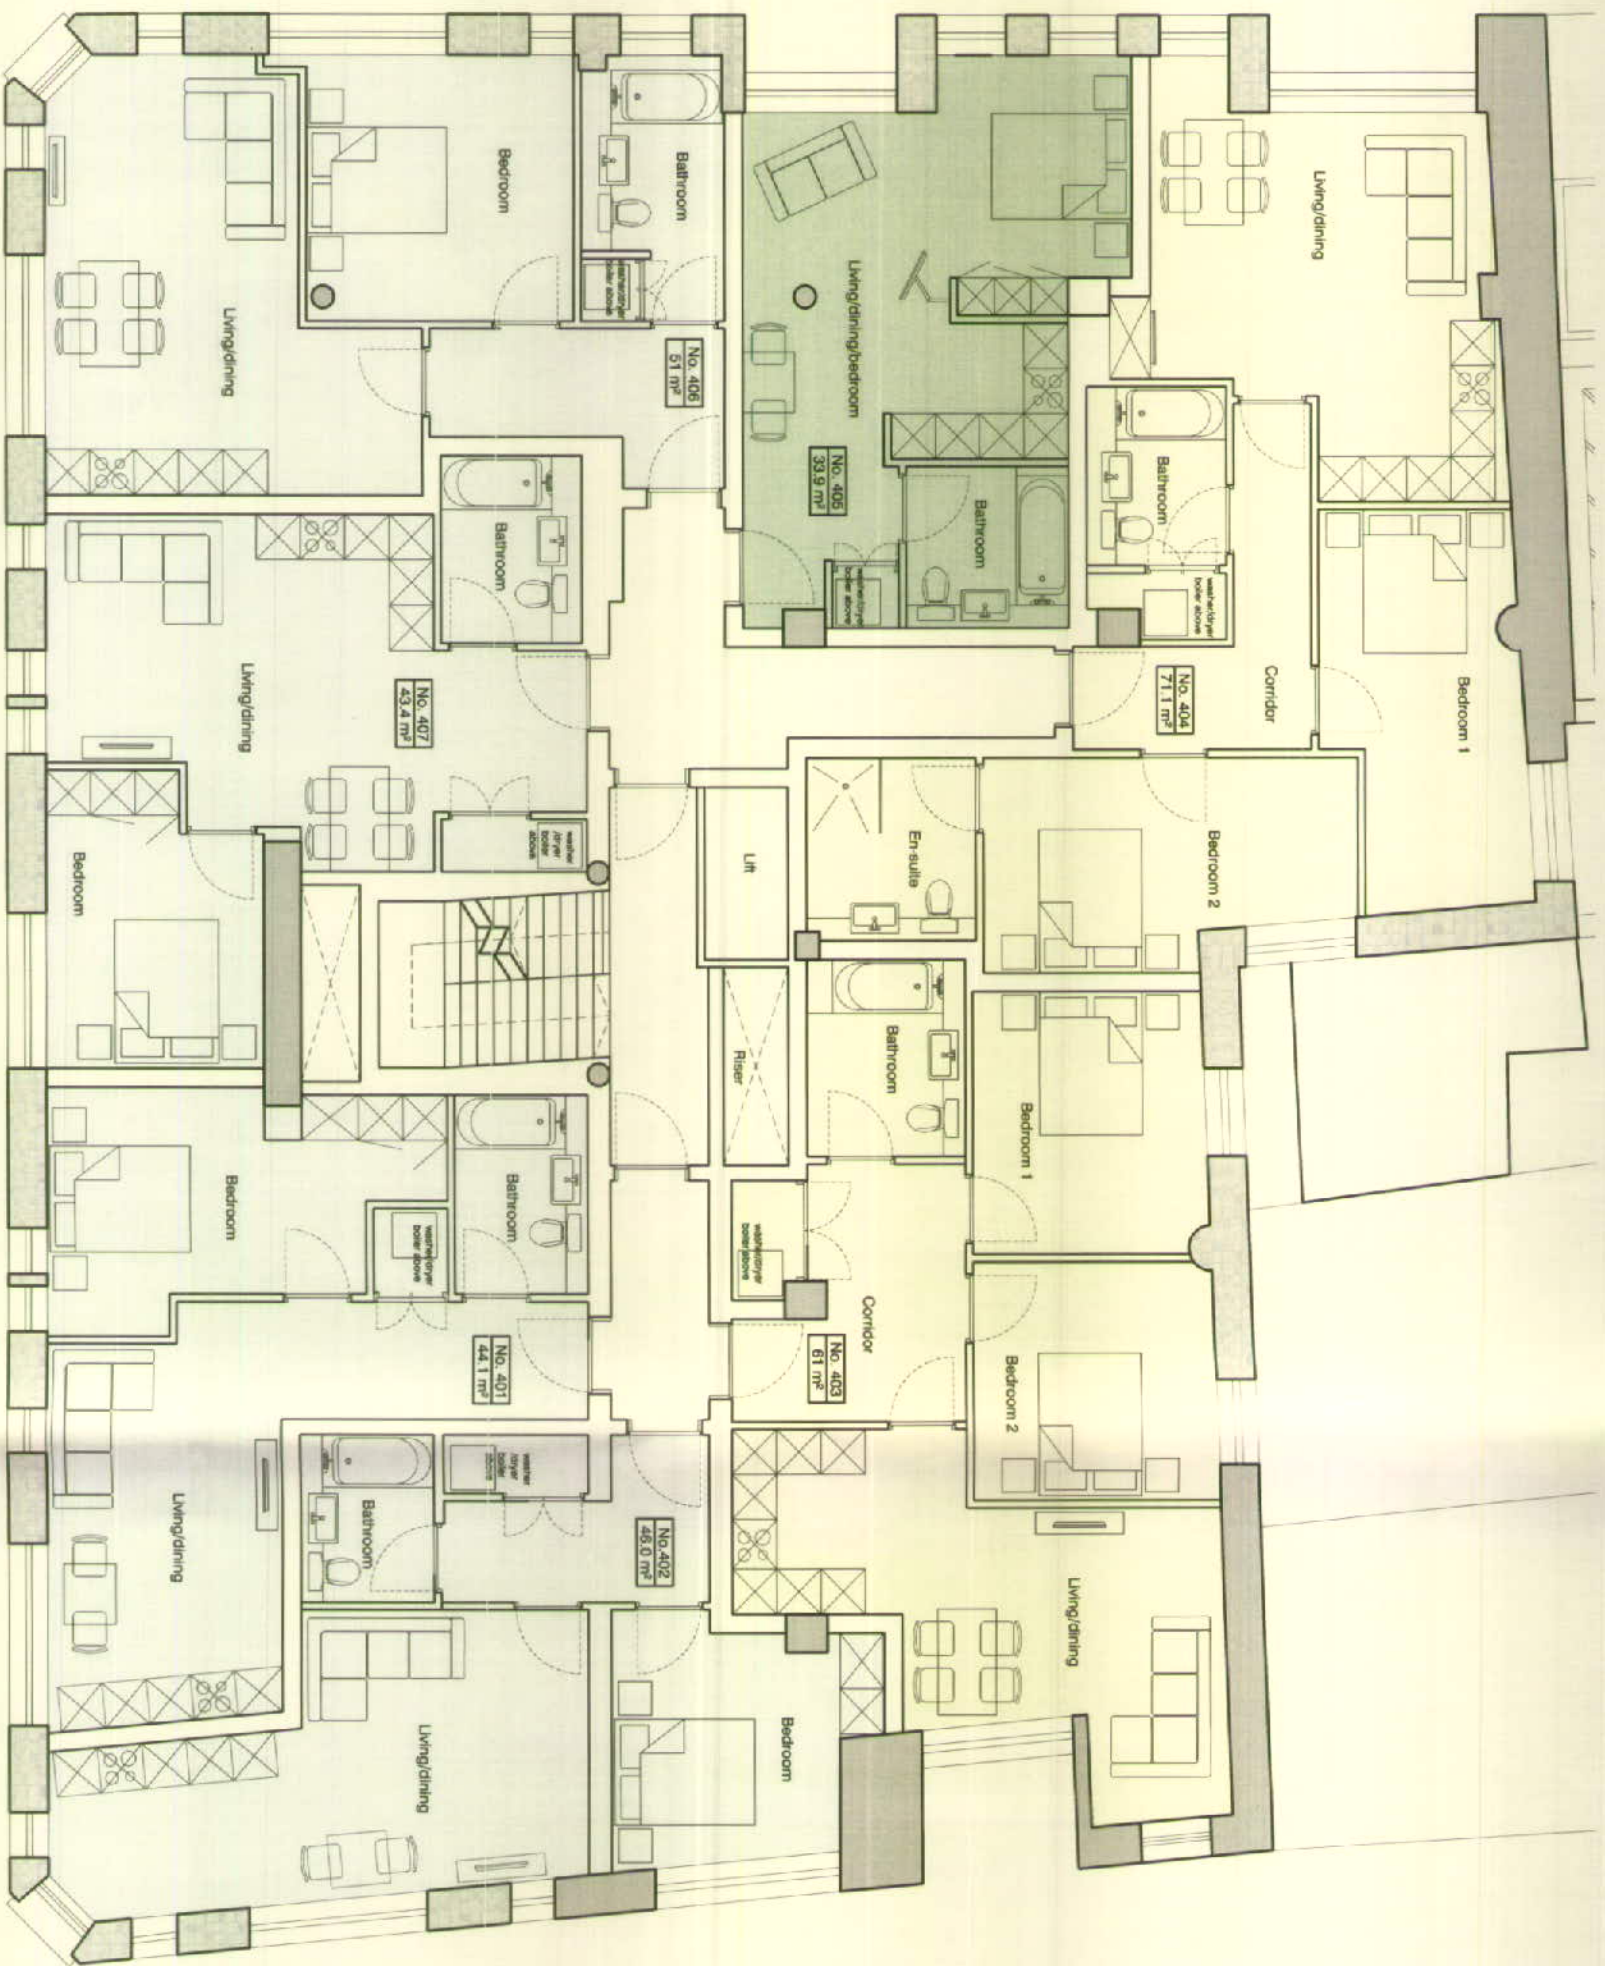

scale 1:100 0

5m

NOTES

1. This drawing is copyright of BLOK architecture Ltd
2. Do not scale from this drawing
3. Use figured dimensions only

KEY:

- ☒ Studio Apartment
- ☐ One Bed Apartment
- ☐ Two Bed Apartment

AREAS:

Total Net Area: 350.5m²
Gross Internal Area: 414.1m²

rev.	date	dm	aud
drawing status			


PLANNING

Second Floor

Edward Pavilion
Albert Dock
Liverpool
L3 4AF
0151 966 0200
info@blokarchitecture.co.uk
www.blokarchitecture.co.uk

BLOK

Client	GOODMAN WELLS LTD	Scale	1:100 @ A3	Drawn	Checked	Date
Job title	PRINCES BUILDINGS, LIVERPOOL	JPS	LA	11.05.15		
Drawing title	FOURTH FLOOR PLAN	Job number	PL000104	14-47		

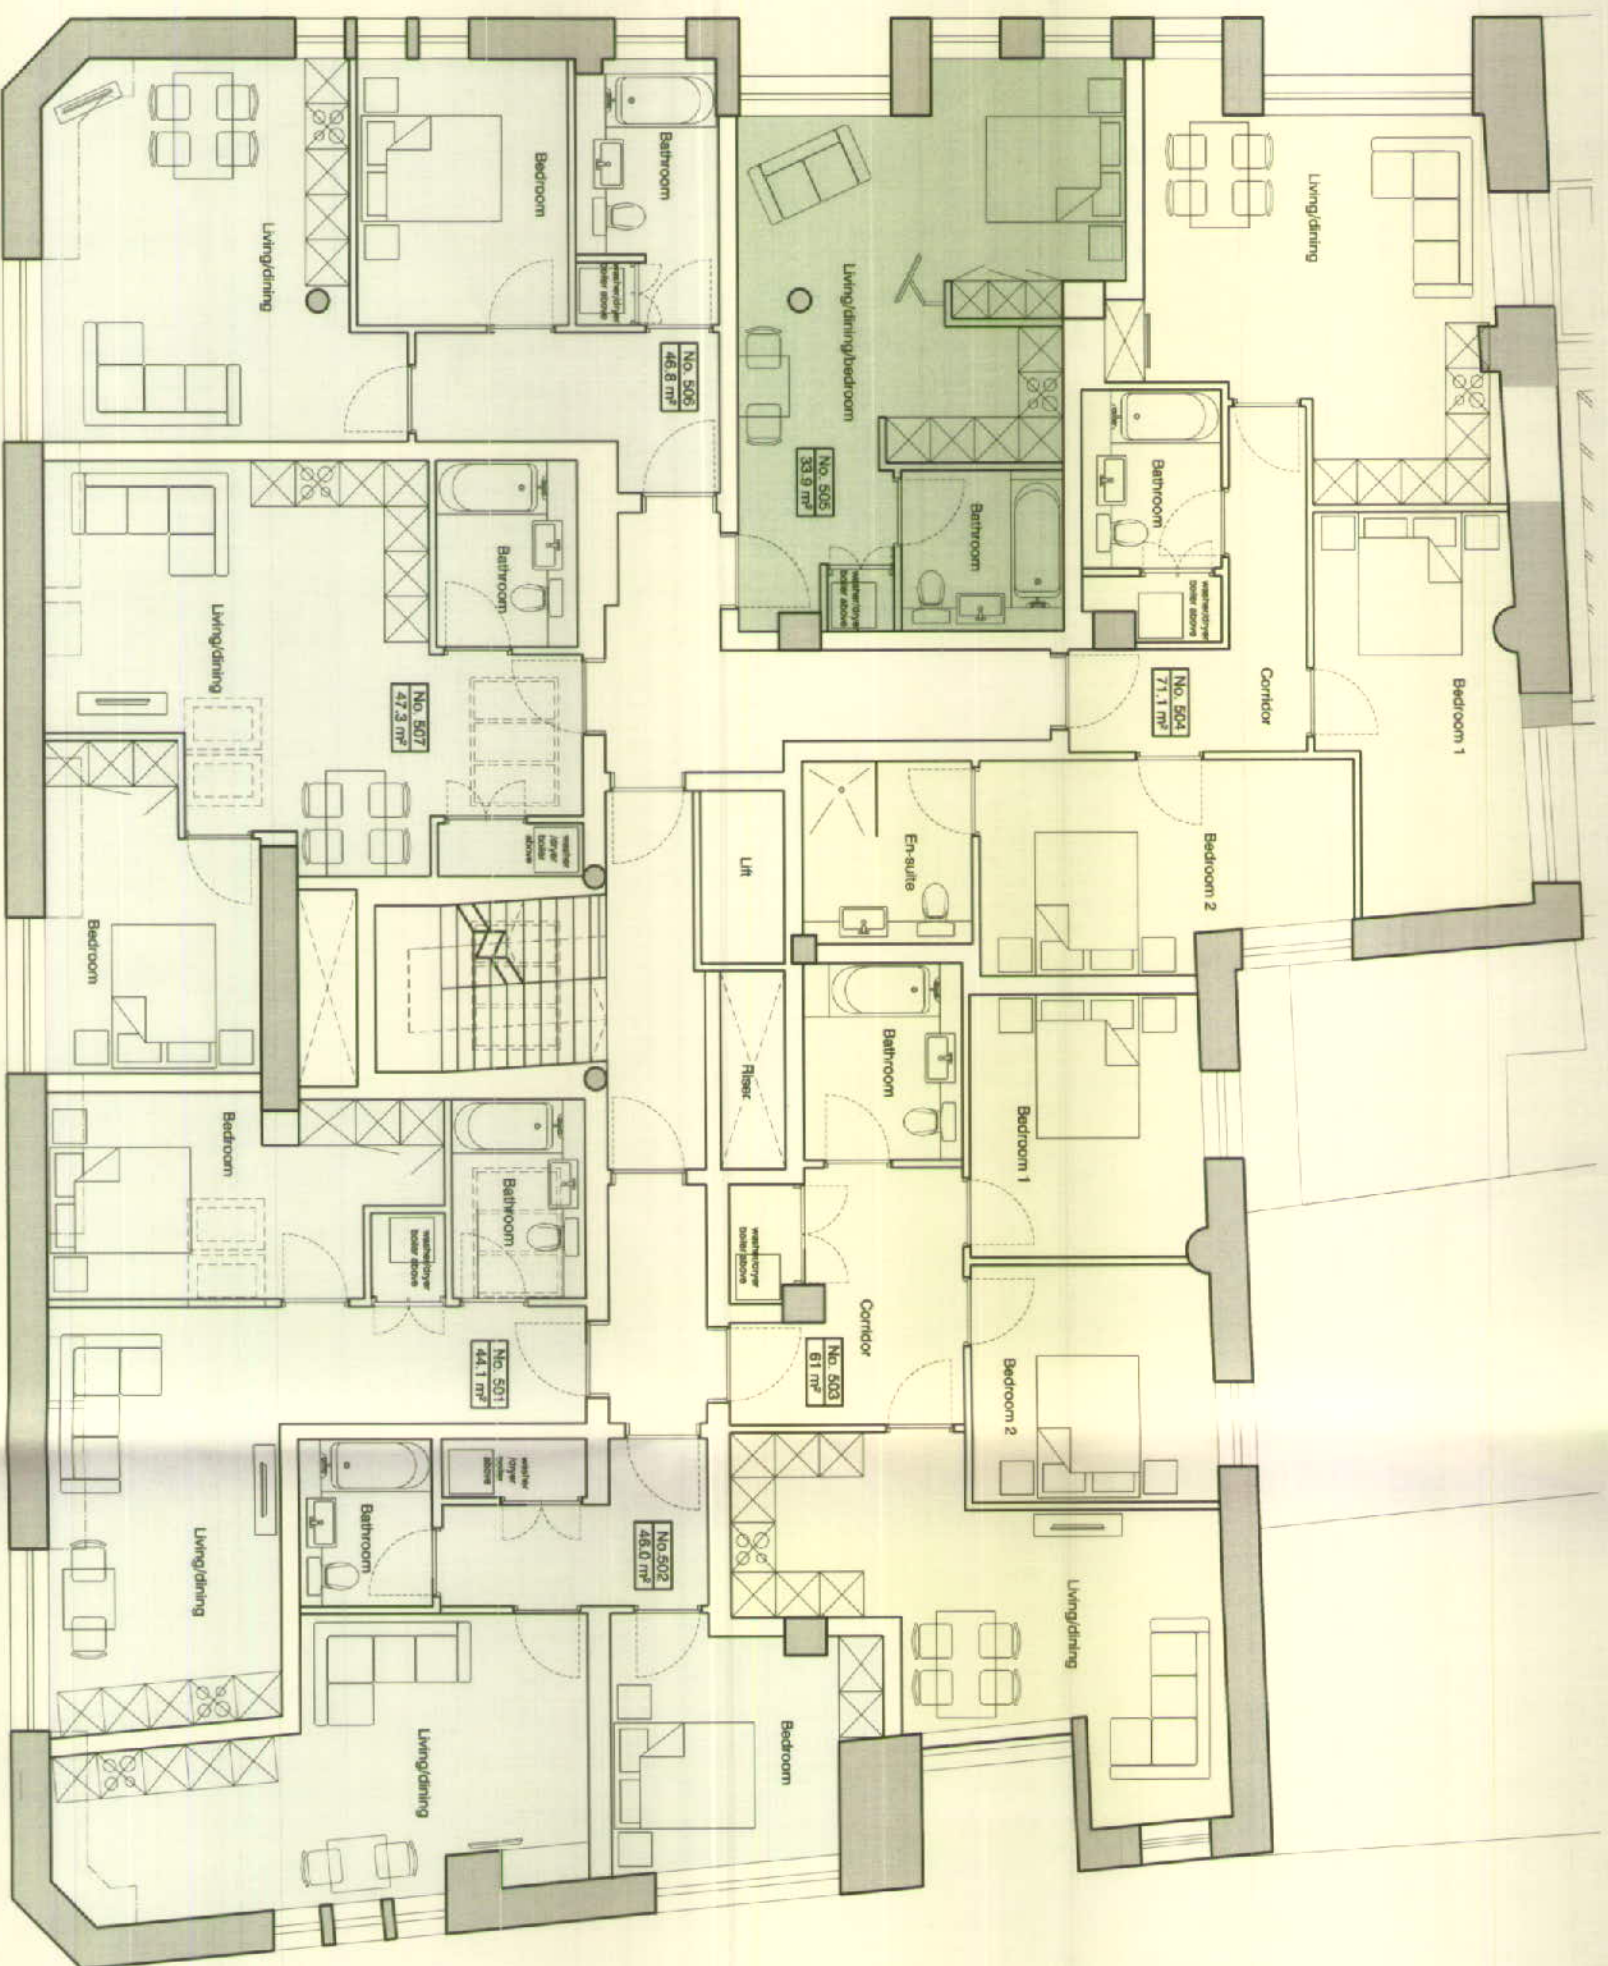

scale 1:100 0



5m

KEY:

- ☒ Studio Apartment
- ☒ One Bed Apartment
- ☒ Two Bed Apartment

AREAS:

Total Net Area: 350.2m²
Gross Internal Area: 414.1m²

NOTES

1. This drawing is copyright of BLOK architecture Ltd
2. Do not scale from this drawing
3. Use figured dimensions only

rev.	date	dm	aud
drawing status			


PLANNING

Second Floor
Edward Pavilion
Albert Dock
Liverpool
L3 4AF
0151 956 0200
info@blokarchitecture.co.uk
www.blokarchitecture.co.uk

Client: GOODMAN WELLS LTD
Job title: PRINCES BUILDINGS, LIVERPOOL
Drawing title: FIFTH FLOOR PLAN

Scale: 1:100 @ A3
Job number: 14-47
Drawn: JRS
Drawing number: PL(00)105
Checked: LA
Date: 11.05.15
Issue: 1

BLOK

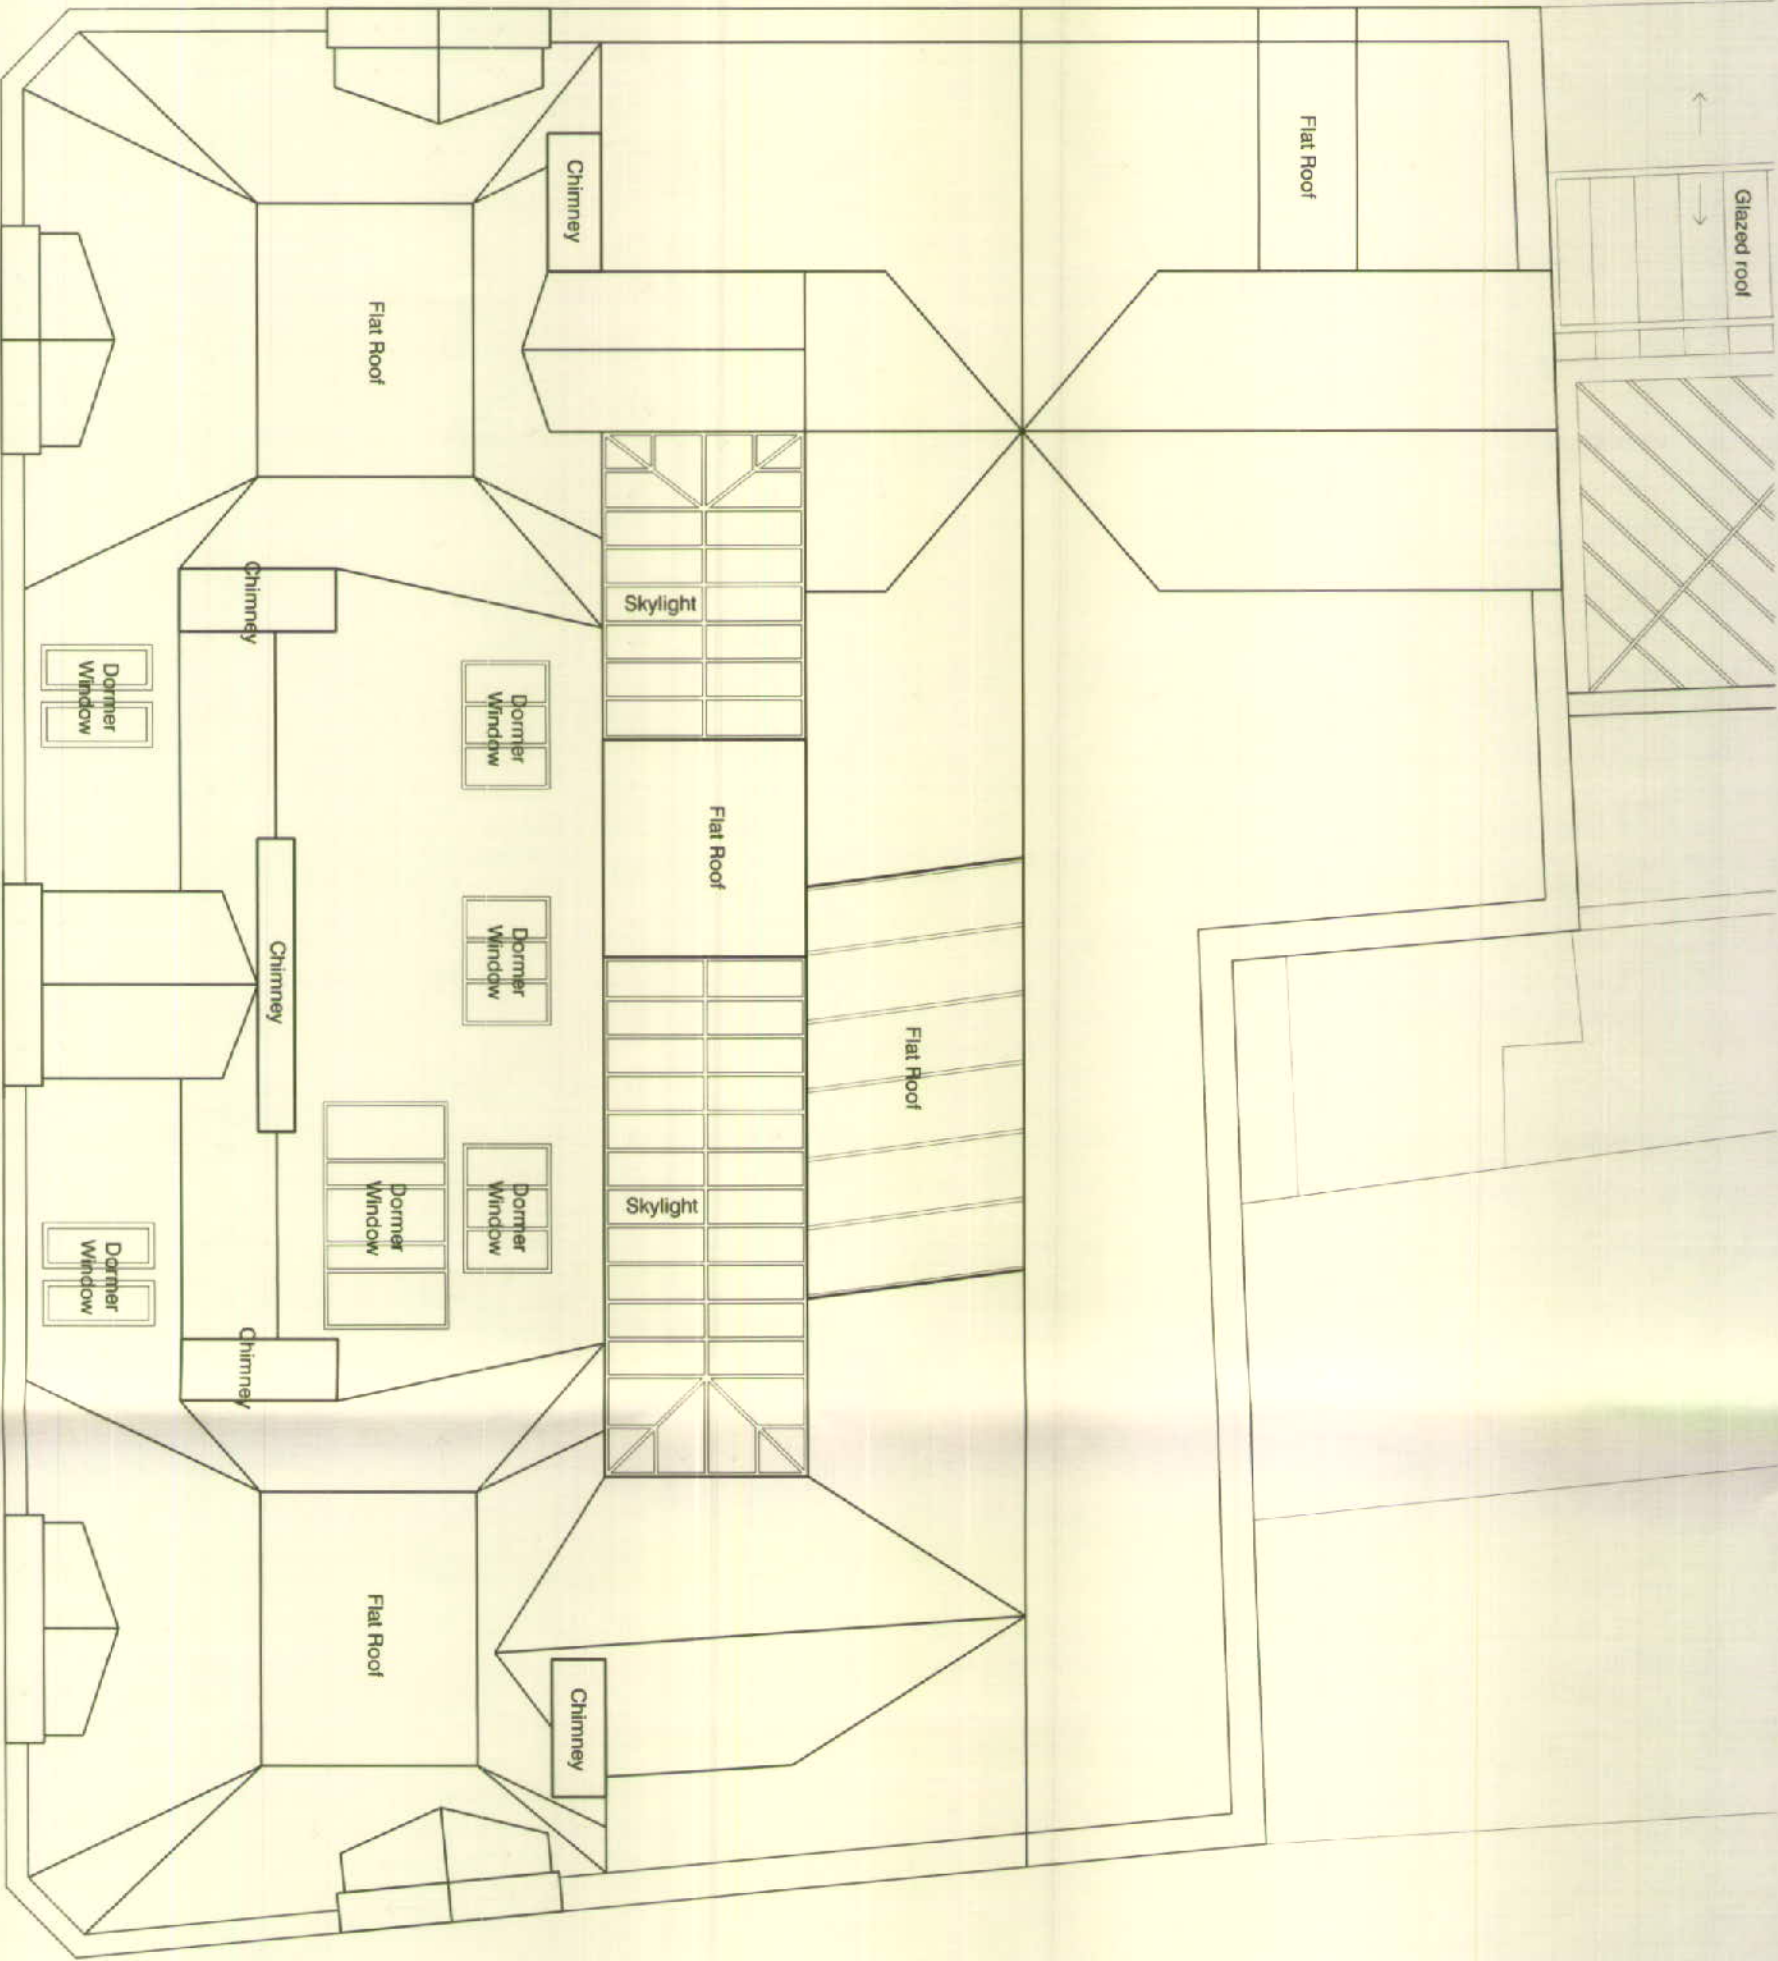


NOTES
1. This drawing is copyright of BLOK architecture Ltd
2. Do not scale from this drawing
3. Use figured dimensions only

rev.	date	dm	aud
drawing status			
PLANNING			

Second Floor
Edward Pavilion
Albert Dock
Liverpool
L3 4AF
0151 968 0200
info@bikararchitecture.co.uk
www.bikararchitecture.co.uk

Client	GOODMAN WELLS LTD	Scale	1:100 @ A3	Drawn	JPS	Checked	LA	Date	11.05.15
Job title	PRINCES BUILDINGS, LIVERPOOL	Job number	14-47	Drawing number	PL(00)106	Issue	-		
Drawing title	ROOF PLAN								

BLOK

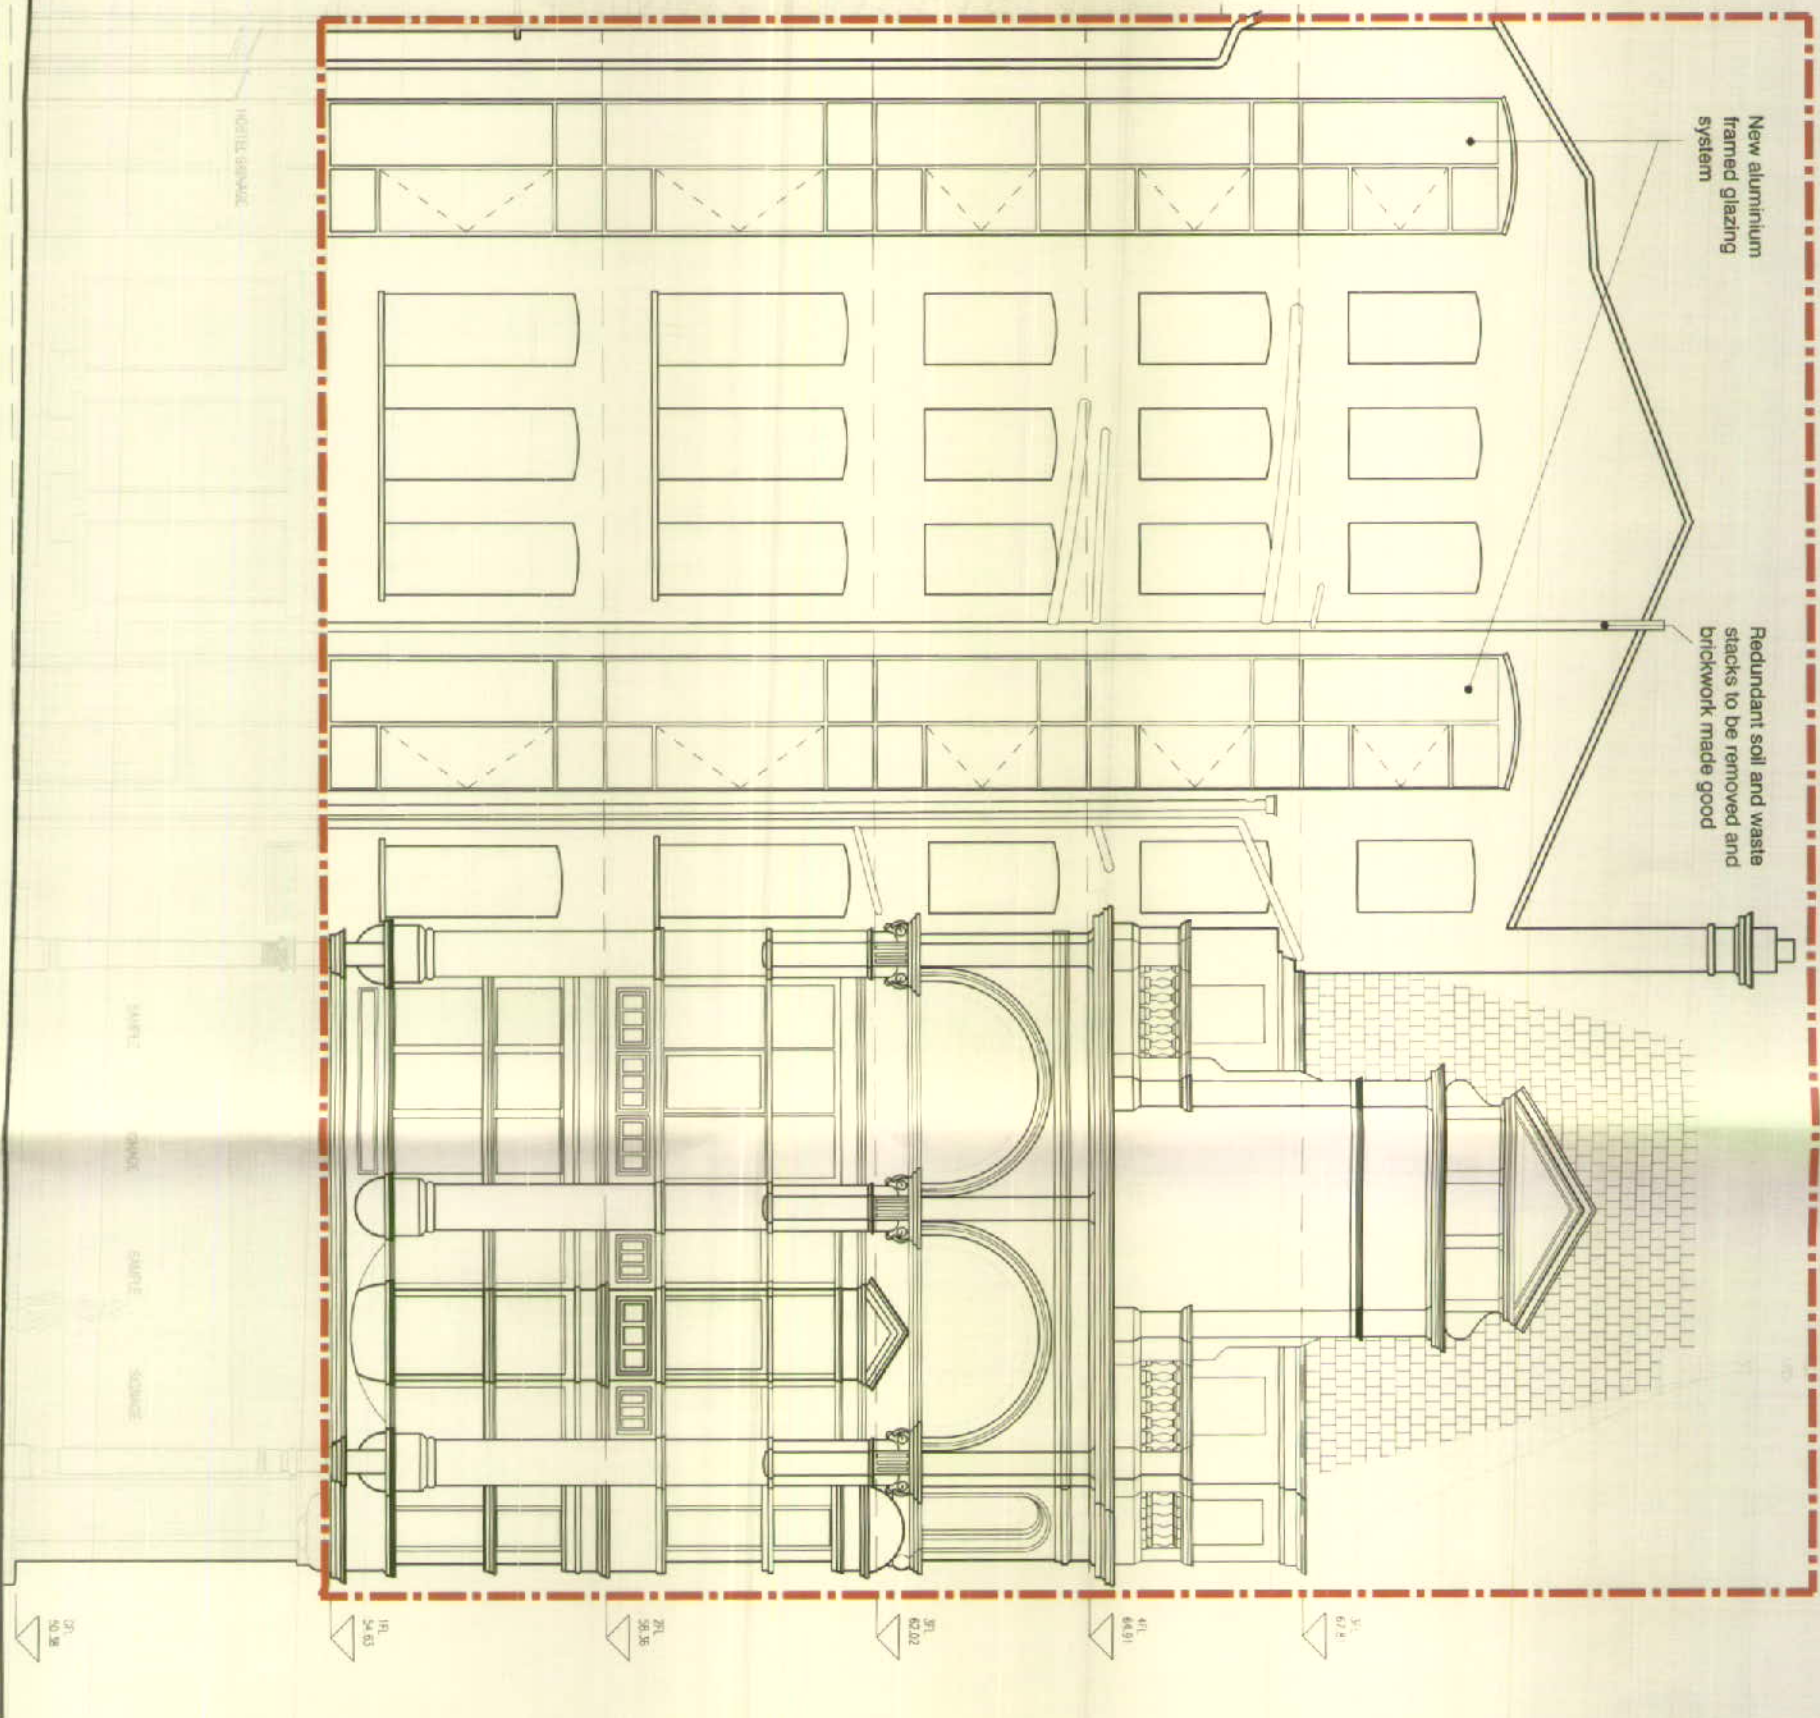

- KEY:
- ☐ Different Planning Application
 - ☐ Dedicated Space
 - ☐ Shared Space





- NOTES
1. This drawing is copyright of BLOK architecture Ltd
 2. Do not scale from this drawing
 3. Use figured dimensions only

rev.	date	dm	and
drawing status			
PLANNING			

Second Floor
Edward Pavilion
Albert Dock
Liverpool
L3 4AF
0151 968 0200
info@blokarchitecture.co.uk
www.blokarchitecture.co.uk

BLOK

Client	GOODMAN WELLS LTD	Scale	1:100 @ A3	Drawn	JPB	Checked	LA	Date	11.05.15
Job title	PRINCES BUILDINGS, LIVERPOOL	Job number	14-47	Drawing number	PL(00)200	Issue	-		
Drawing title	ELEVATION A								

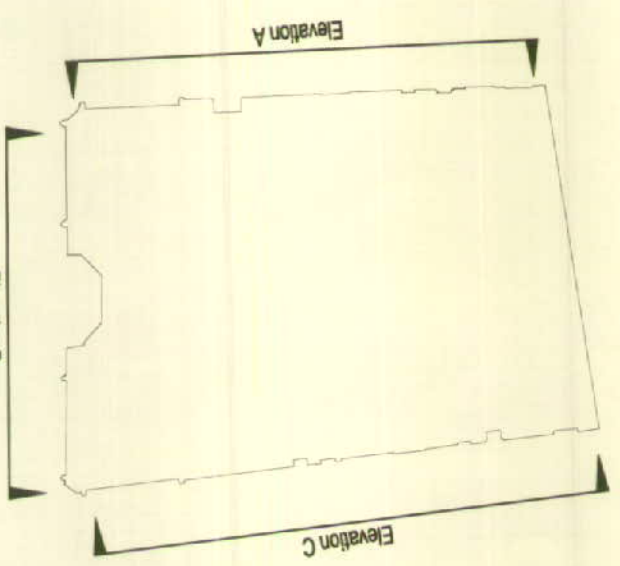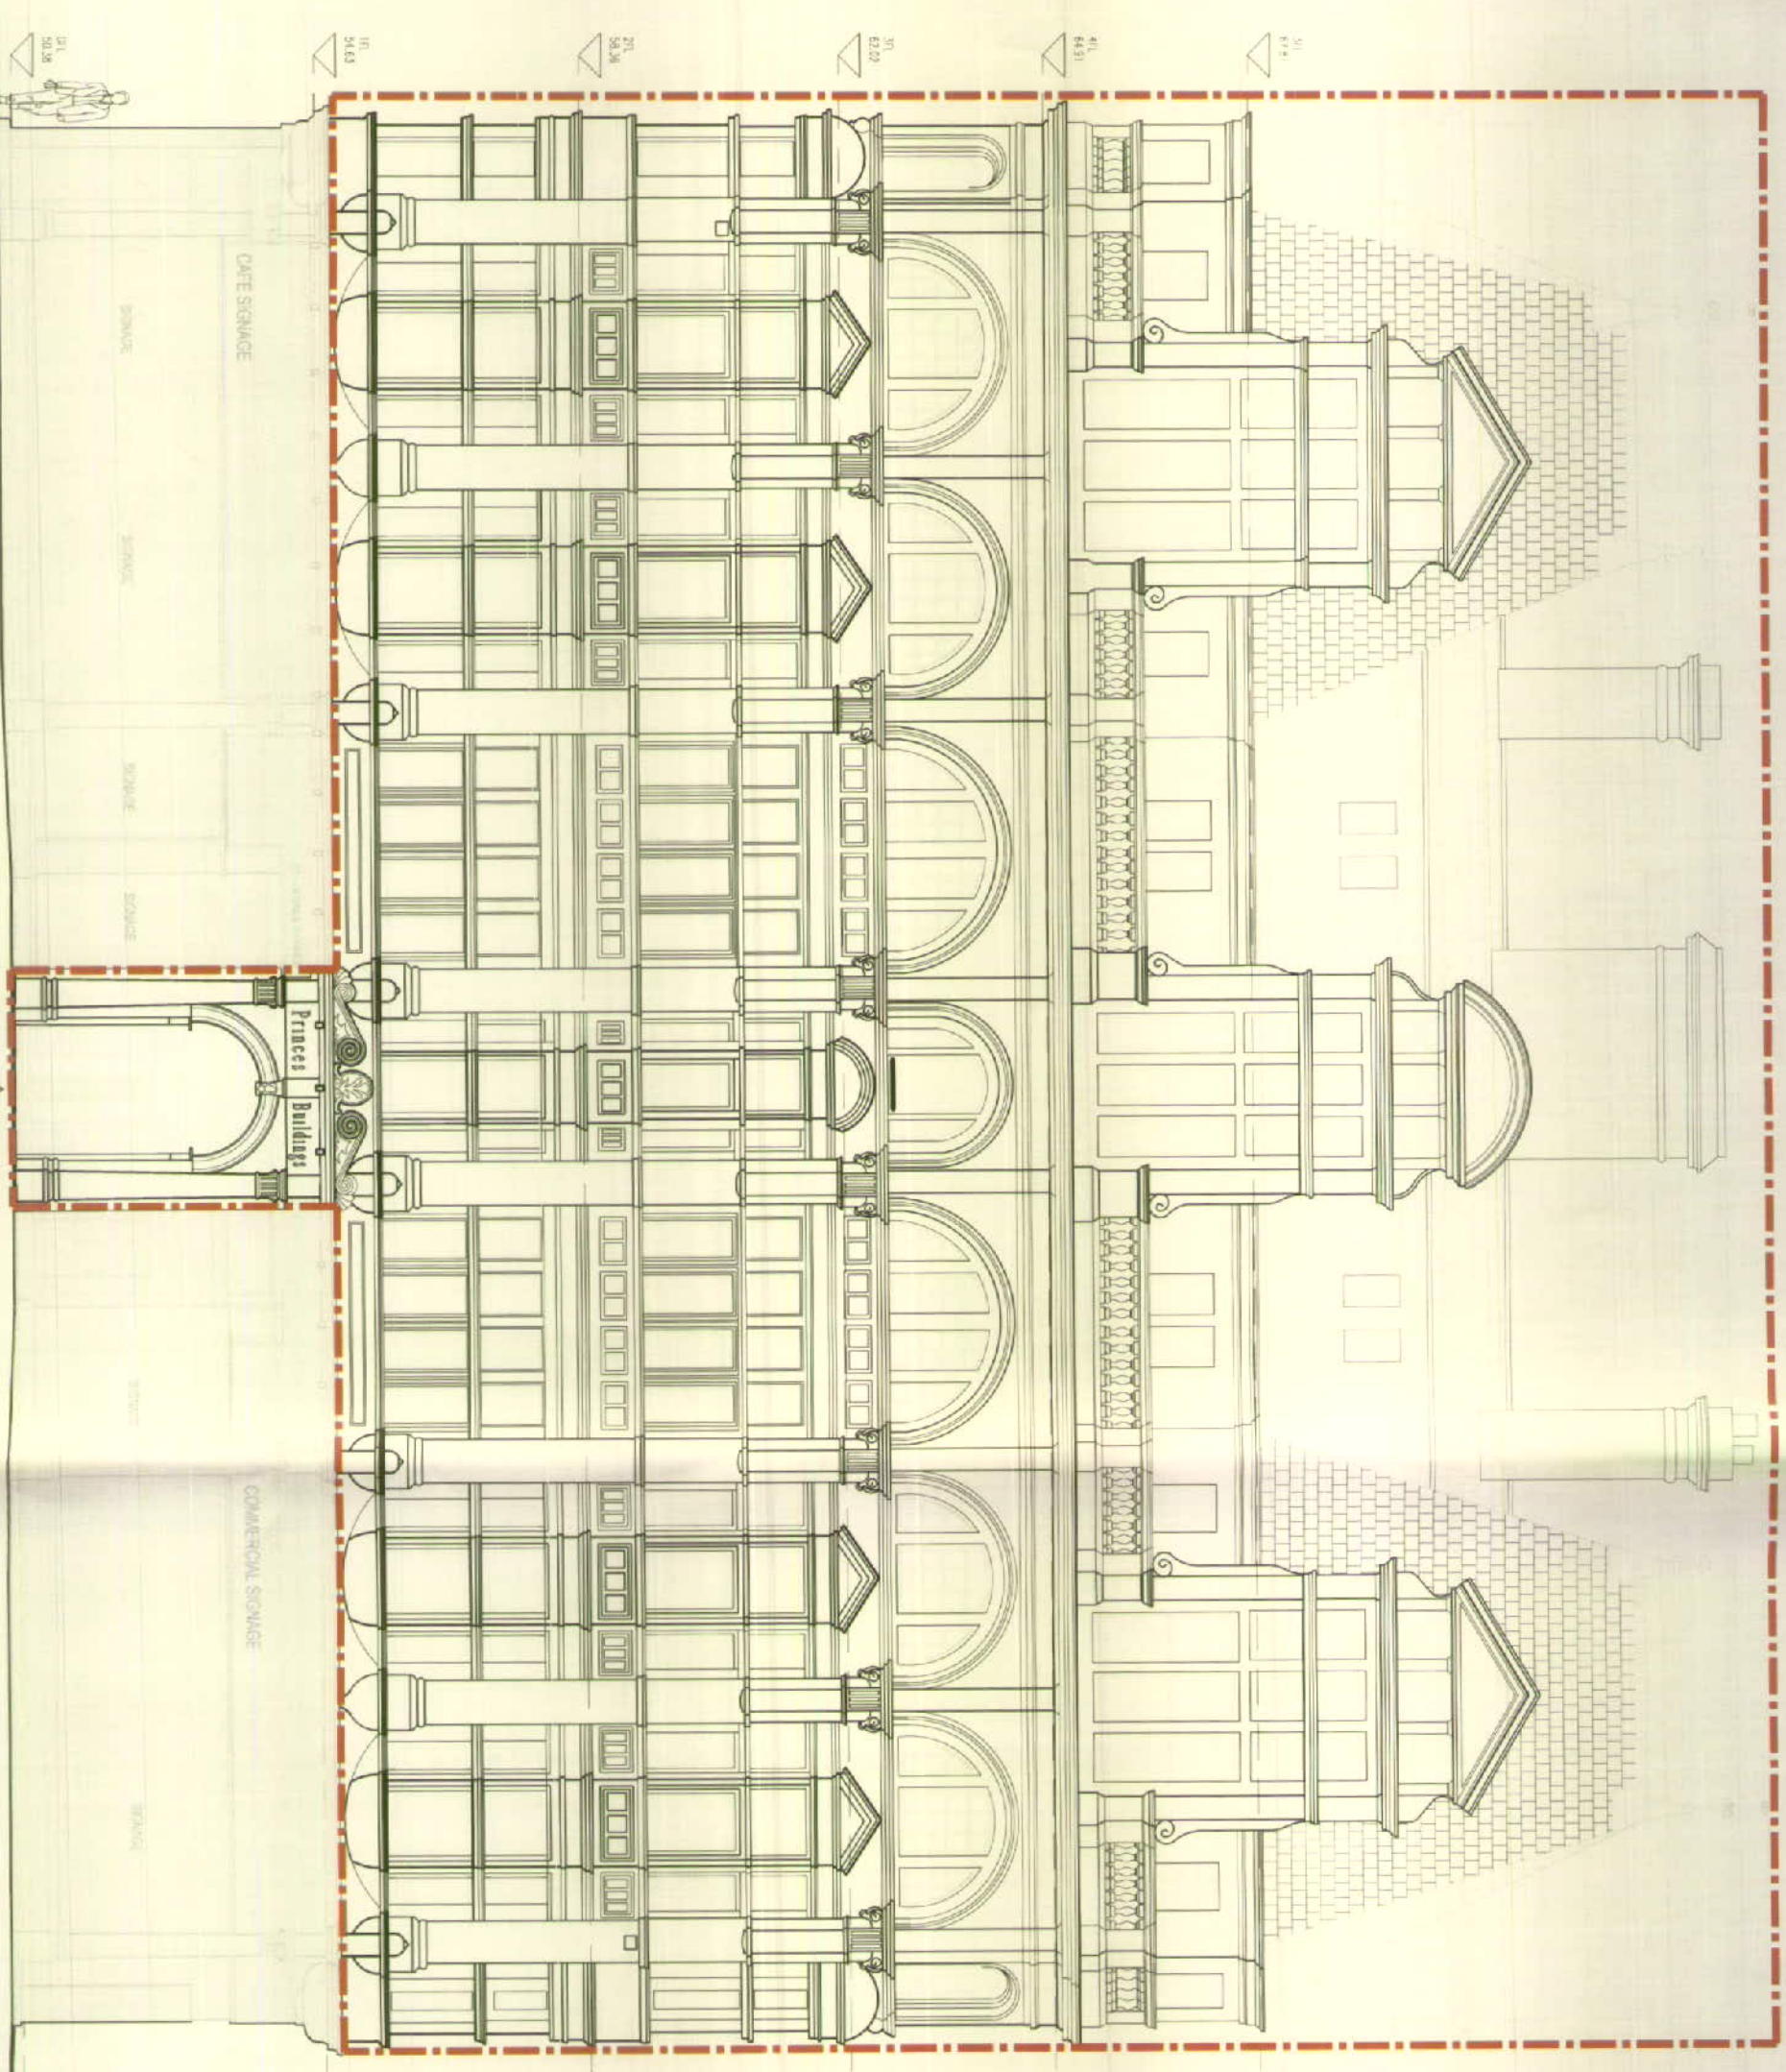

KEY:

- ☐ Different Planning Application
- ☐ Dedicated Space
- ☐ Shared Space


scale 1:100 0 5m

- NOTES
1. This drawing is copyright of BLOK architecture Ltd
 2. Do not scale from this drawing
 3. Use figured dimensions only

PLANNING


rev.	date	dm	aud
drawing status			
Second Floor			
Edward Pavilion			
Albert Dock			
L3 4AF			
0151 968 0200			
info@blokarchitecture.co.uk			
www.blokarchitecture.co.uk			
Client	GOODMAN WELLS LTD		
Job title	PRINCES BUILDINGS, LIVERPOOL.		
Drawing title	ELEVATION B		
Scale	1:100 @ A3	Drawn	Checked
Job number	PL001201	LA	11.05.15
14-47			

BLOK

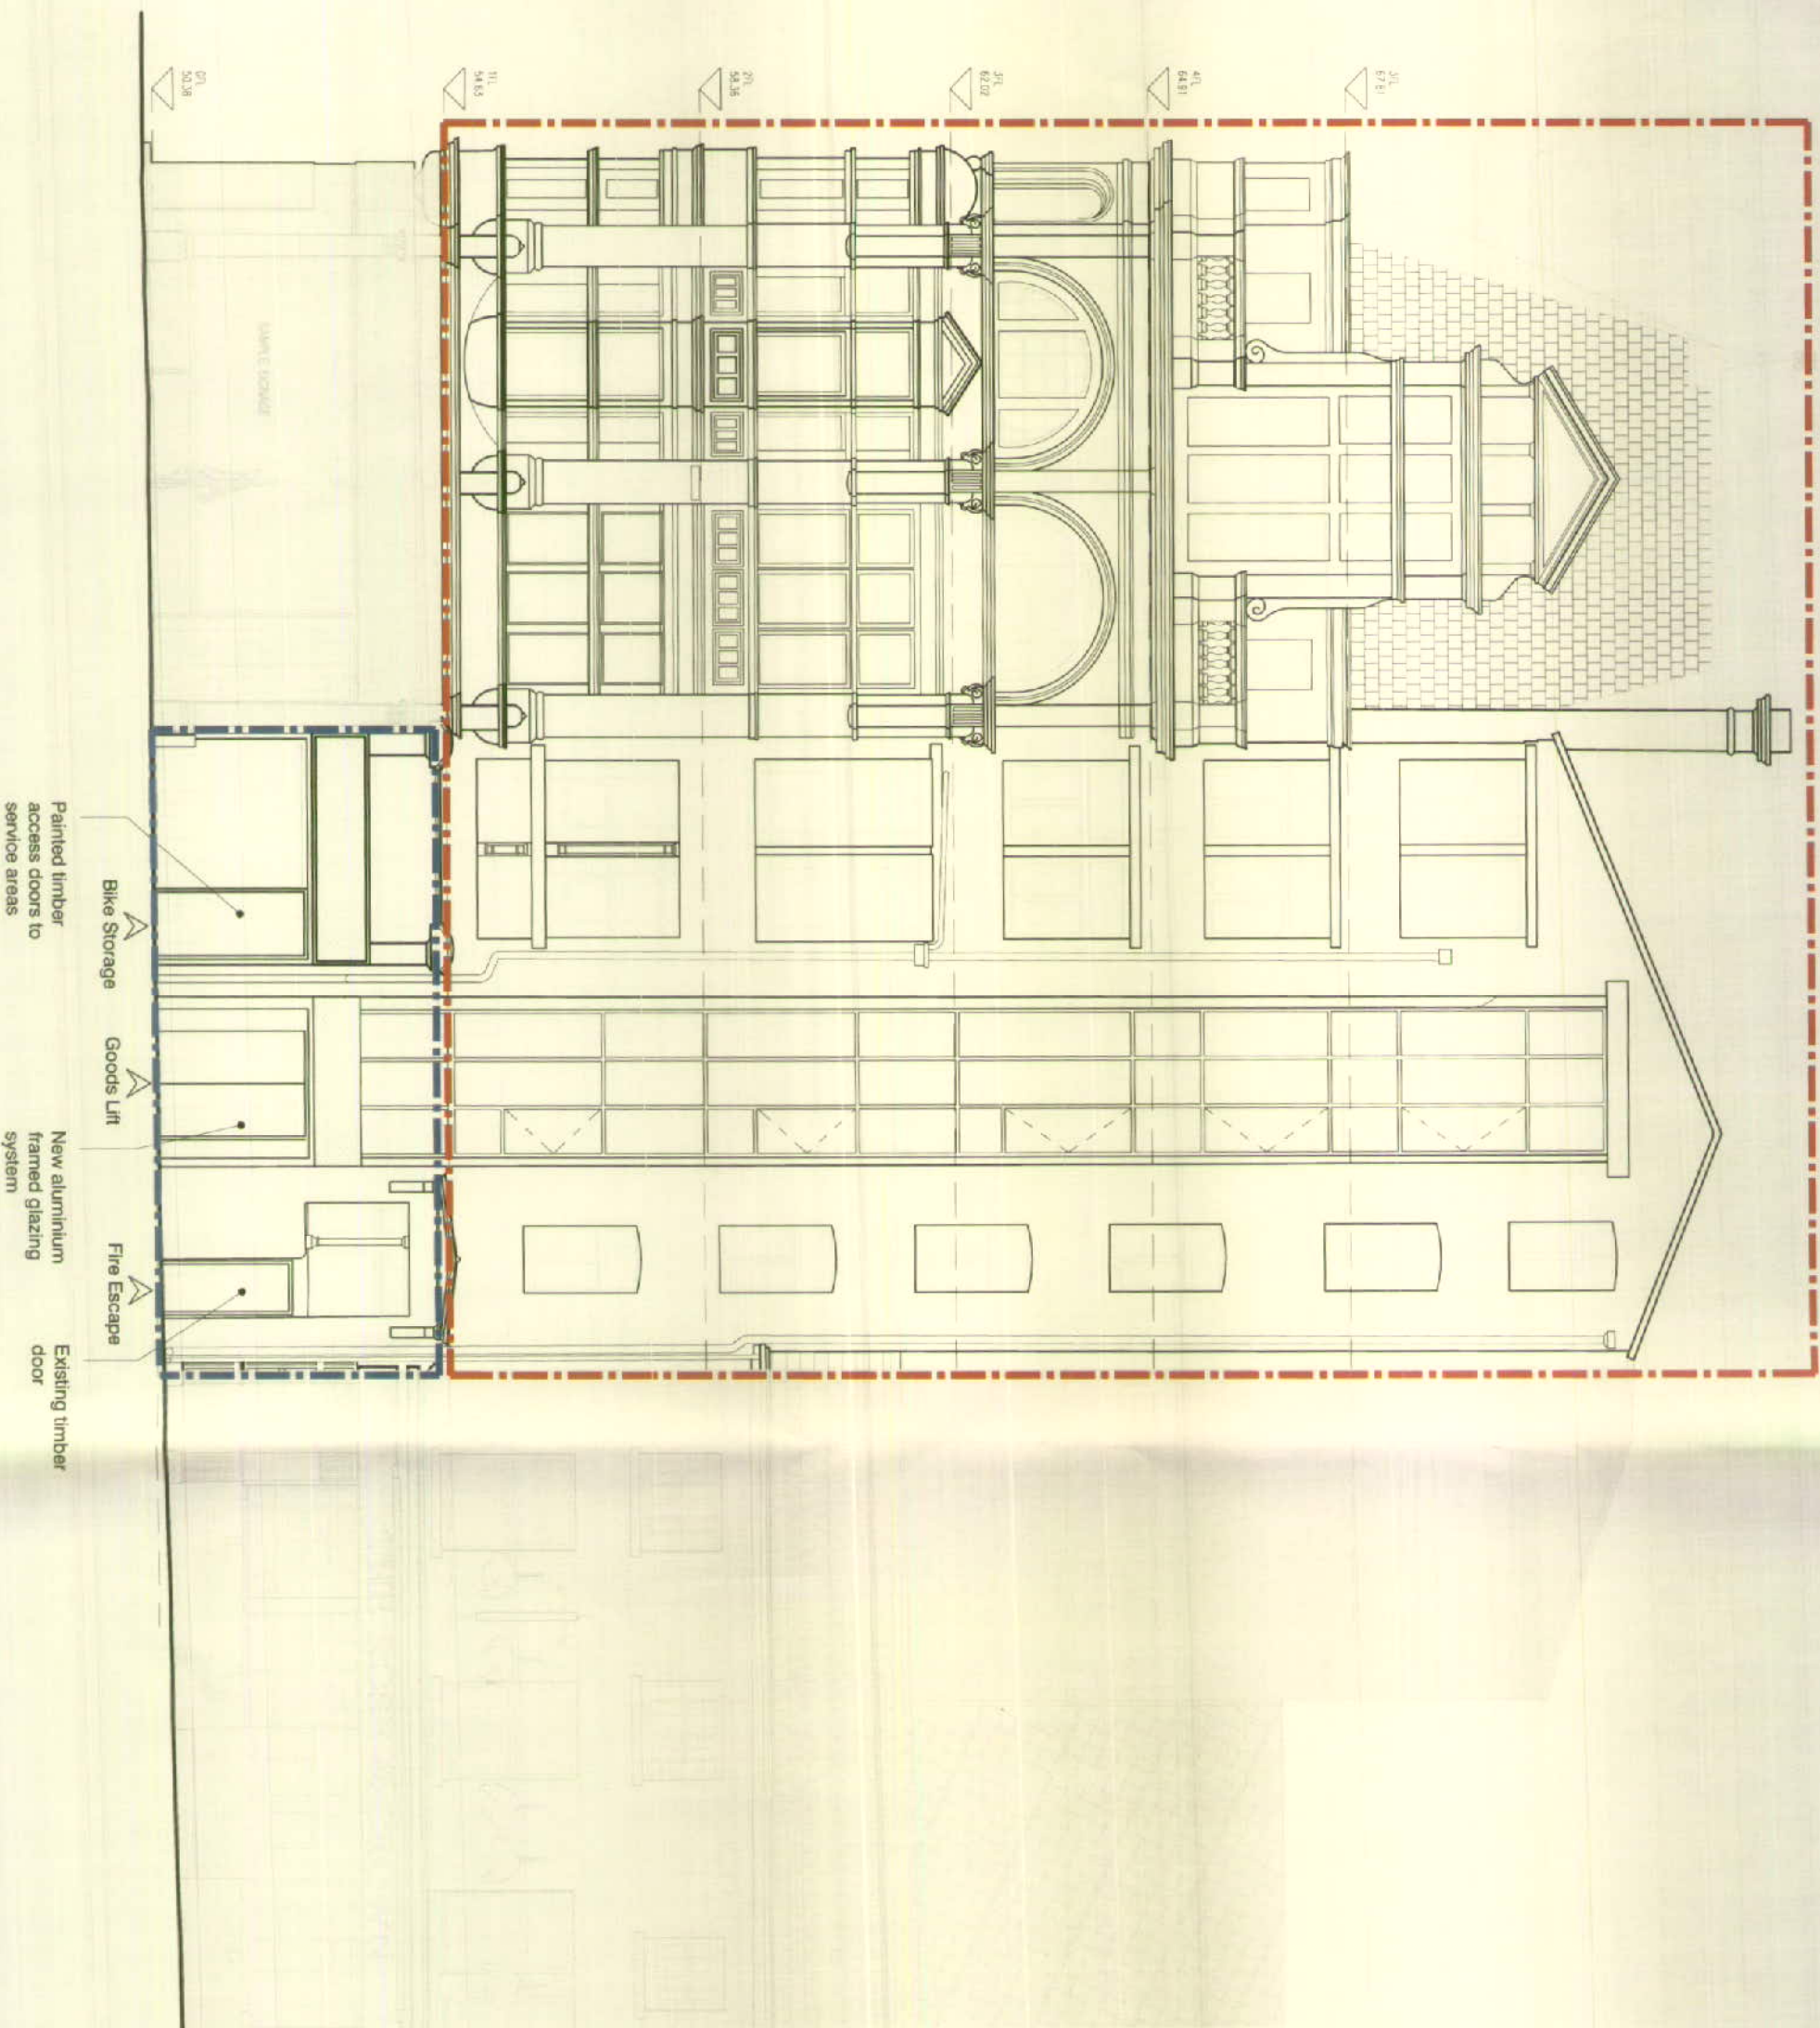

- KEY:**
- ☐ Different Planning Application
 - ☐ Dedicated Space
 - ☐ Shared Space

scale 1:100 0 5m

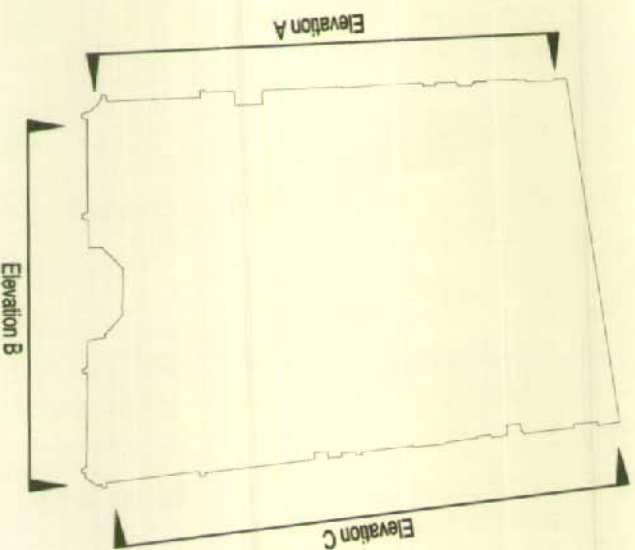

- NOTES**
1. This drawing is copyright of BLOK architecture Ltd
 2. Do not scale from this drawing
 3. Use figured dimensions only

rev.	date	dm	aud
drawing status			

PLANNING

BLOK

Client	GOODMAN WELLS LTD	Scale	1:100 @ A3	Drawn	JPS	Checked	LA	Date	11.05.19
Job title	PRINCES BUILDINGS, LIVERPOOL.	Job number	14-47	Drawing number	PL(00)202	Issue			
Drawing title	ELEVATION C								