




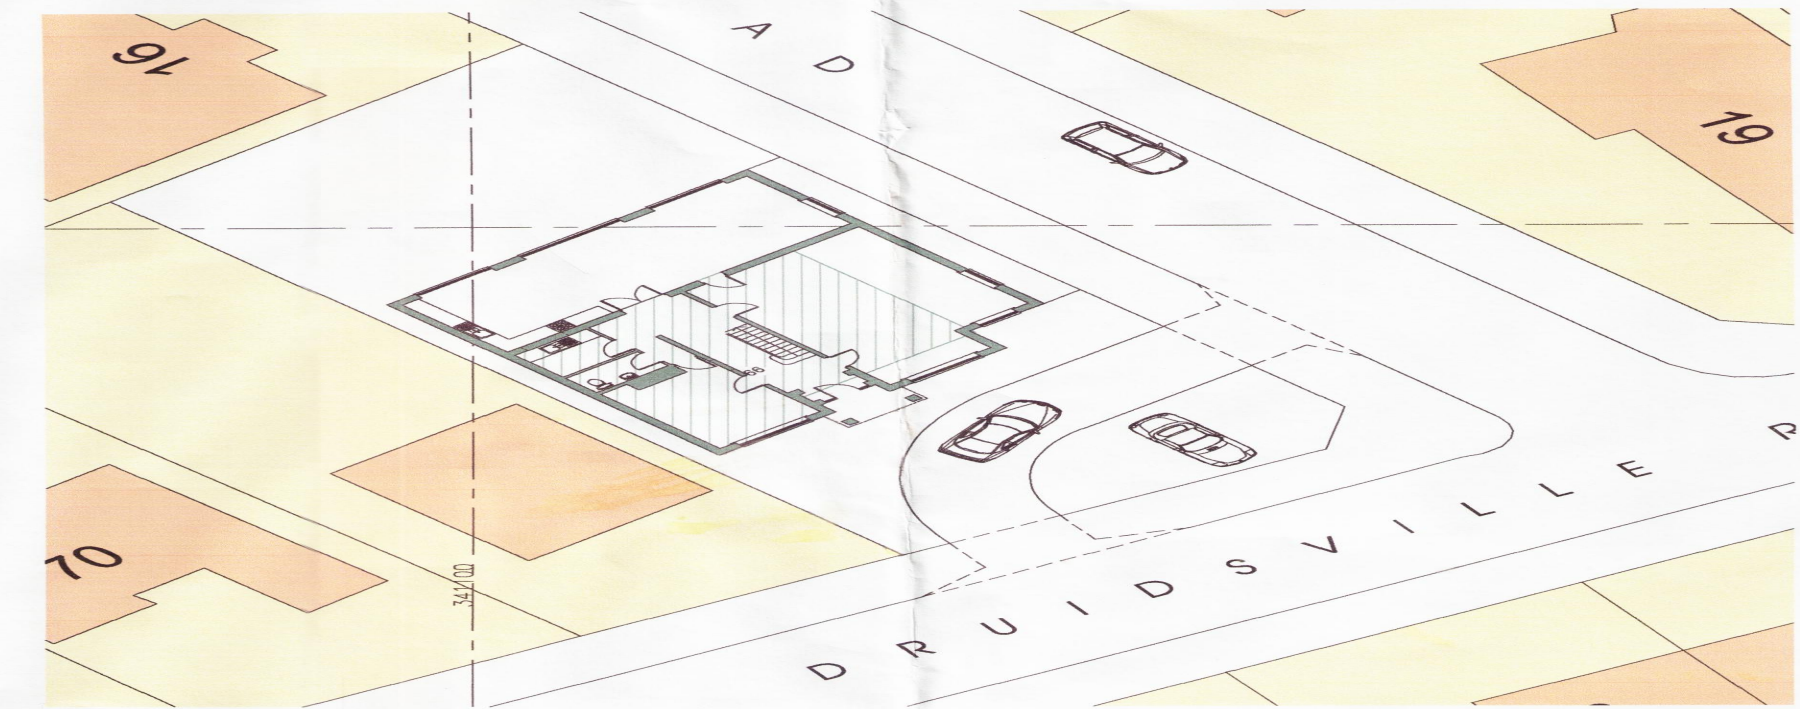


SITE PLAN SCALE 1:200

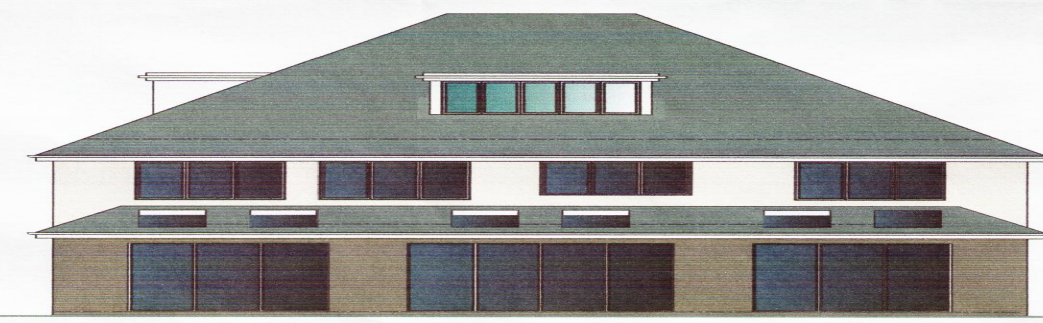


NORTH WEST ELEVATION

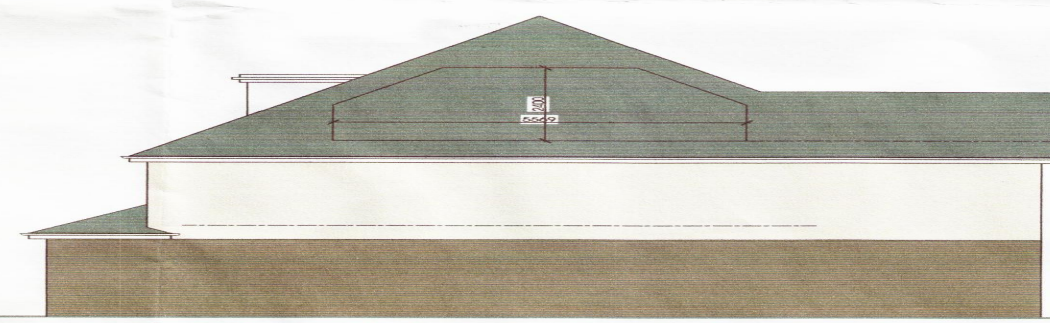


SOUTH WEST ELEVATION

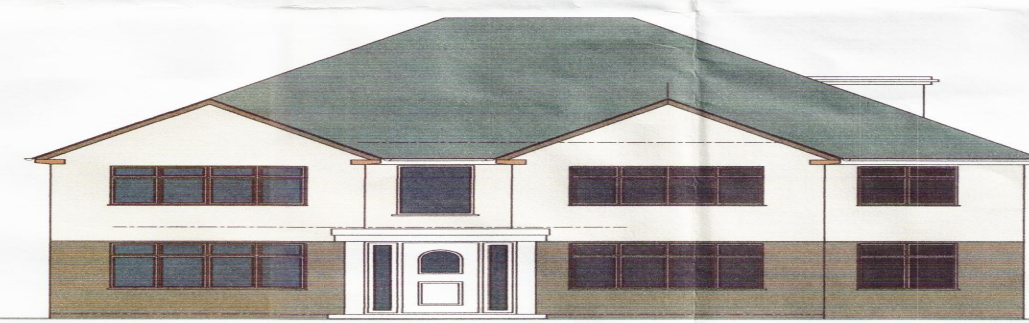


SOUTH EAST ELEVATION

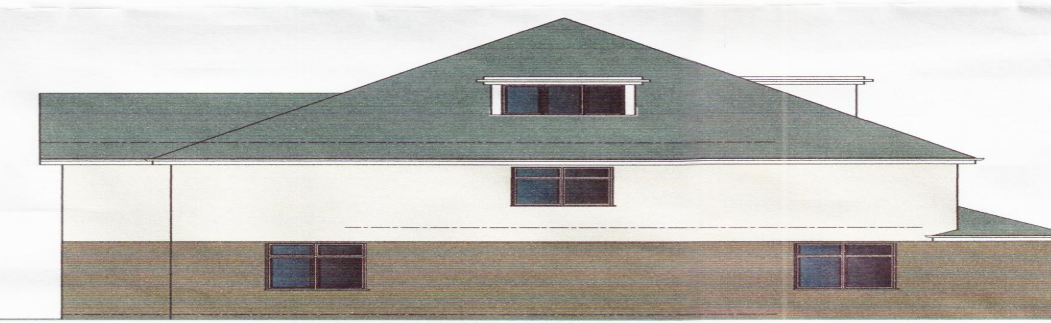


NORTH EAST ELEVATION

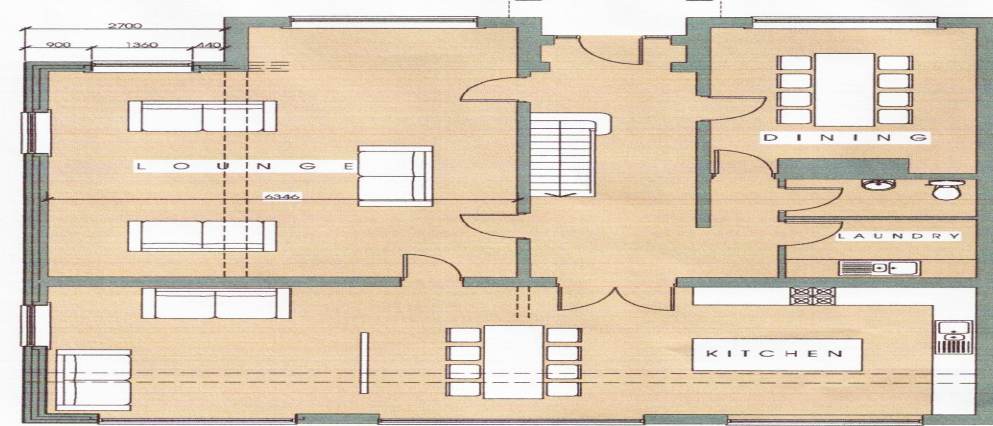


GROUND FLOOR PLAN

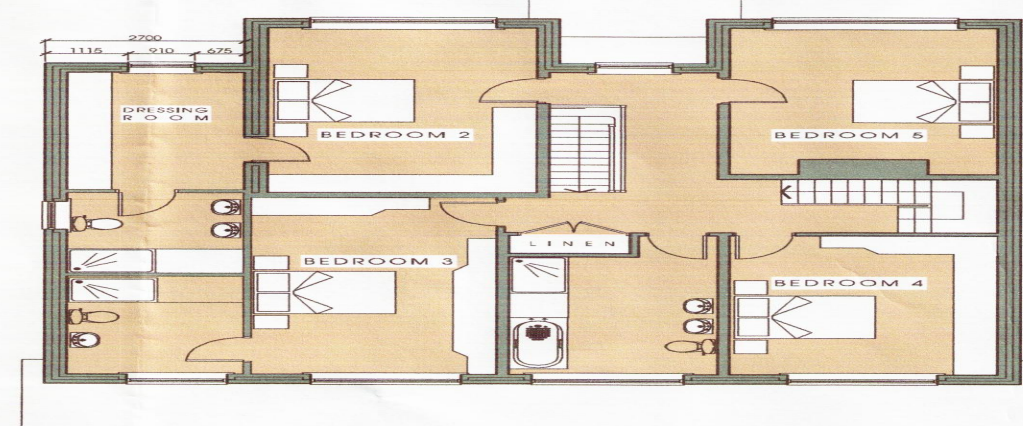

FIRST FLOOR PLAN

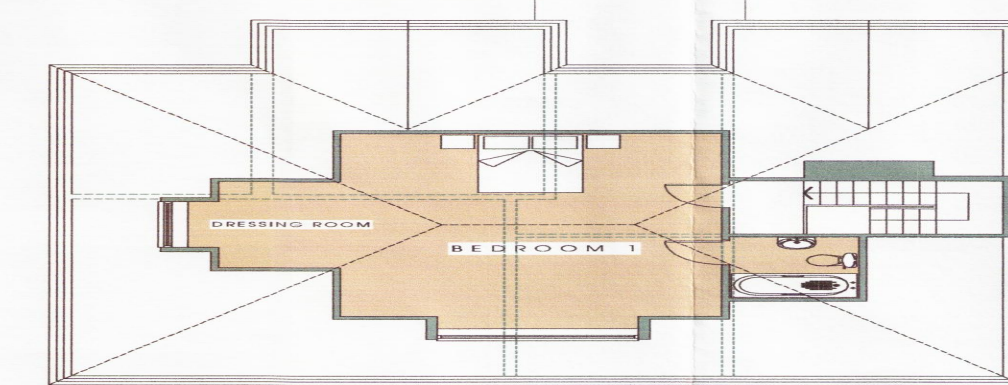

SECONDT FLOOR PLAN

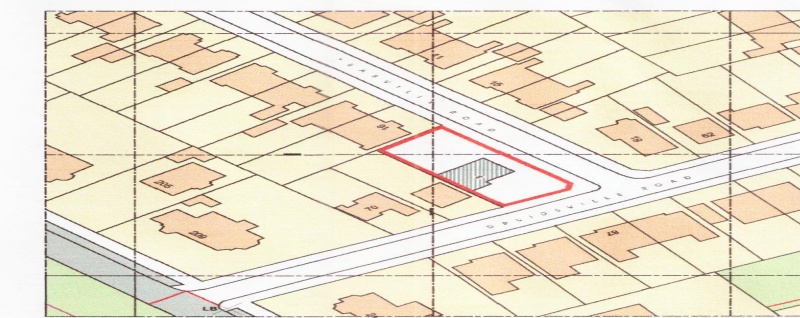

LOCATION PLAN SCALE 1:1250

REV	REVISIONS	BY	CHKD	DATE
01	PROTECTED BY THE COPYRIGHT DESIGNS & PATENT ACT 1988			
CLIENT				
SITE				
PROPOSED TWO STOREY EXTENSION 46 DRUIDSVILLE ROAD LIVERPOOL L18 3EW				
TITLE				
PLANS AND ELEVATIONS AS EXISTING AND PROPOSED				
RL HORWICH ARCHITECTS 15 BRIMBURY AVENUE FORMBY MERSEYSIDE L37 7AR TEL 01704 879203				
DRAWN	CHECKED	SCALE	DATE	
RLH		1:100	10/03/2016	
DRAWING NO.	1603-L10-03		REVISION	

16H/0768
24/12/16