



FRONT ELEVATION - A
scale 1:50



REAR ELEVATION - B
scale 1:50

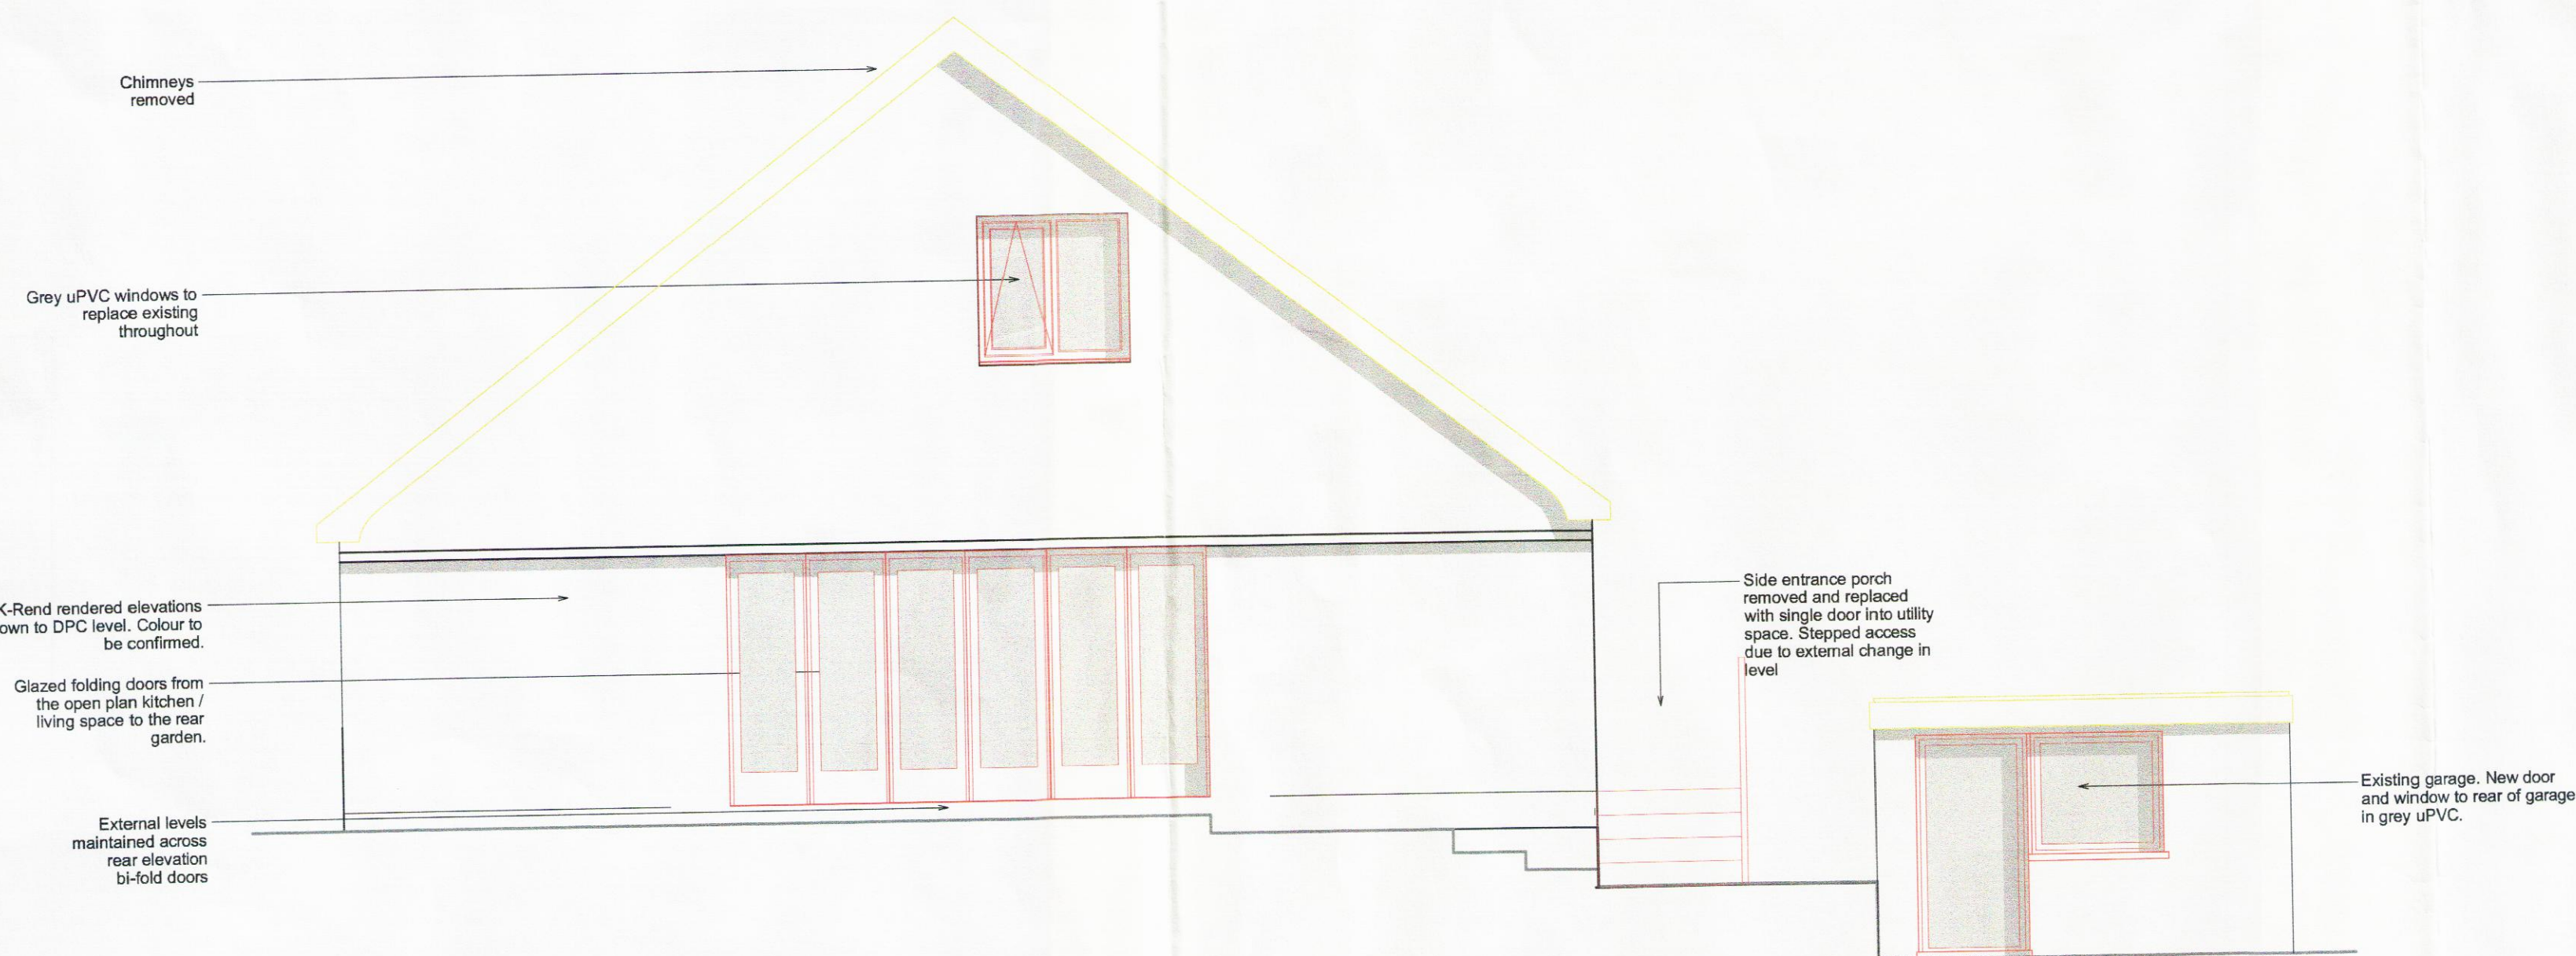

SIDE ELEVATION - C
scale 1:50

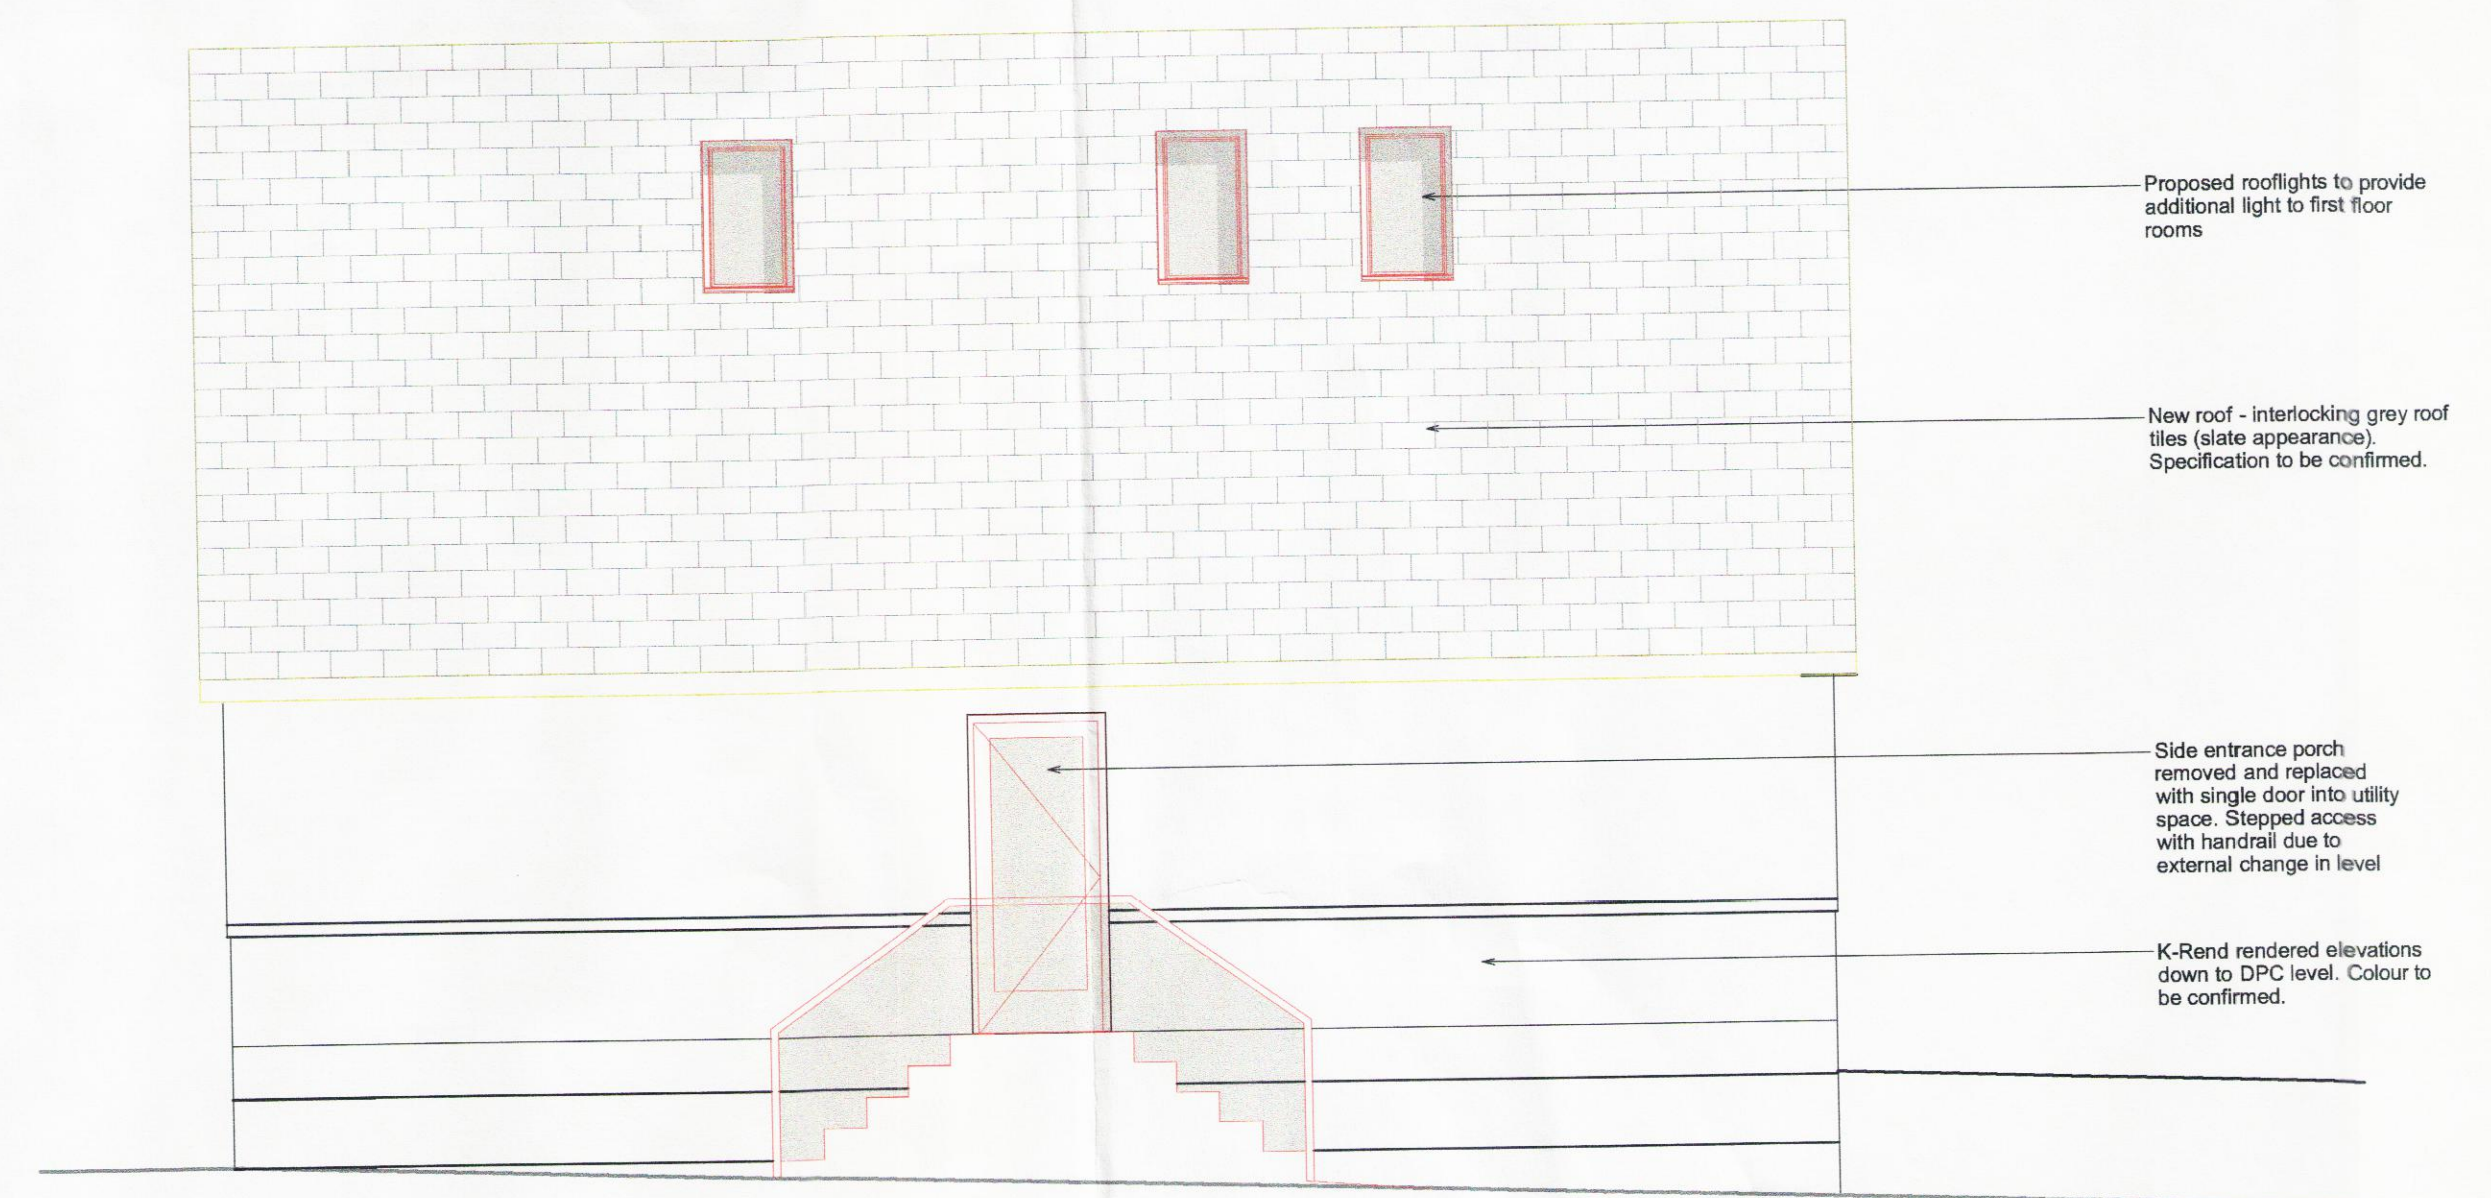

SIDE ELEVATION - D
scale 1:50

15H/2084
11/7/15.