


GROUND FLOOR PLAN
scale 1:50

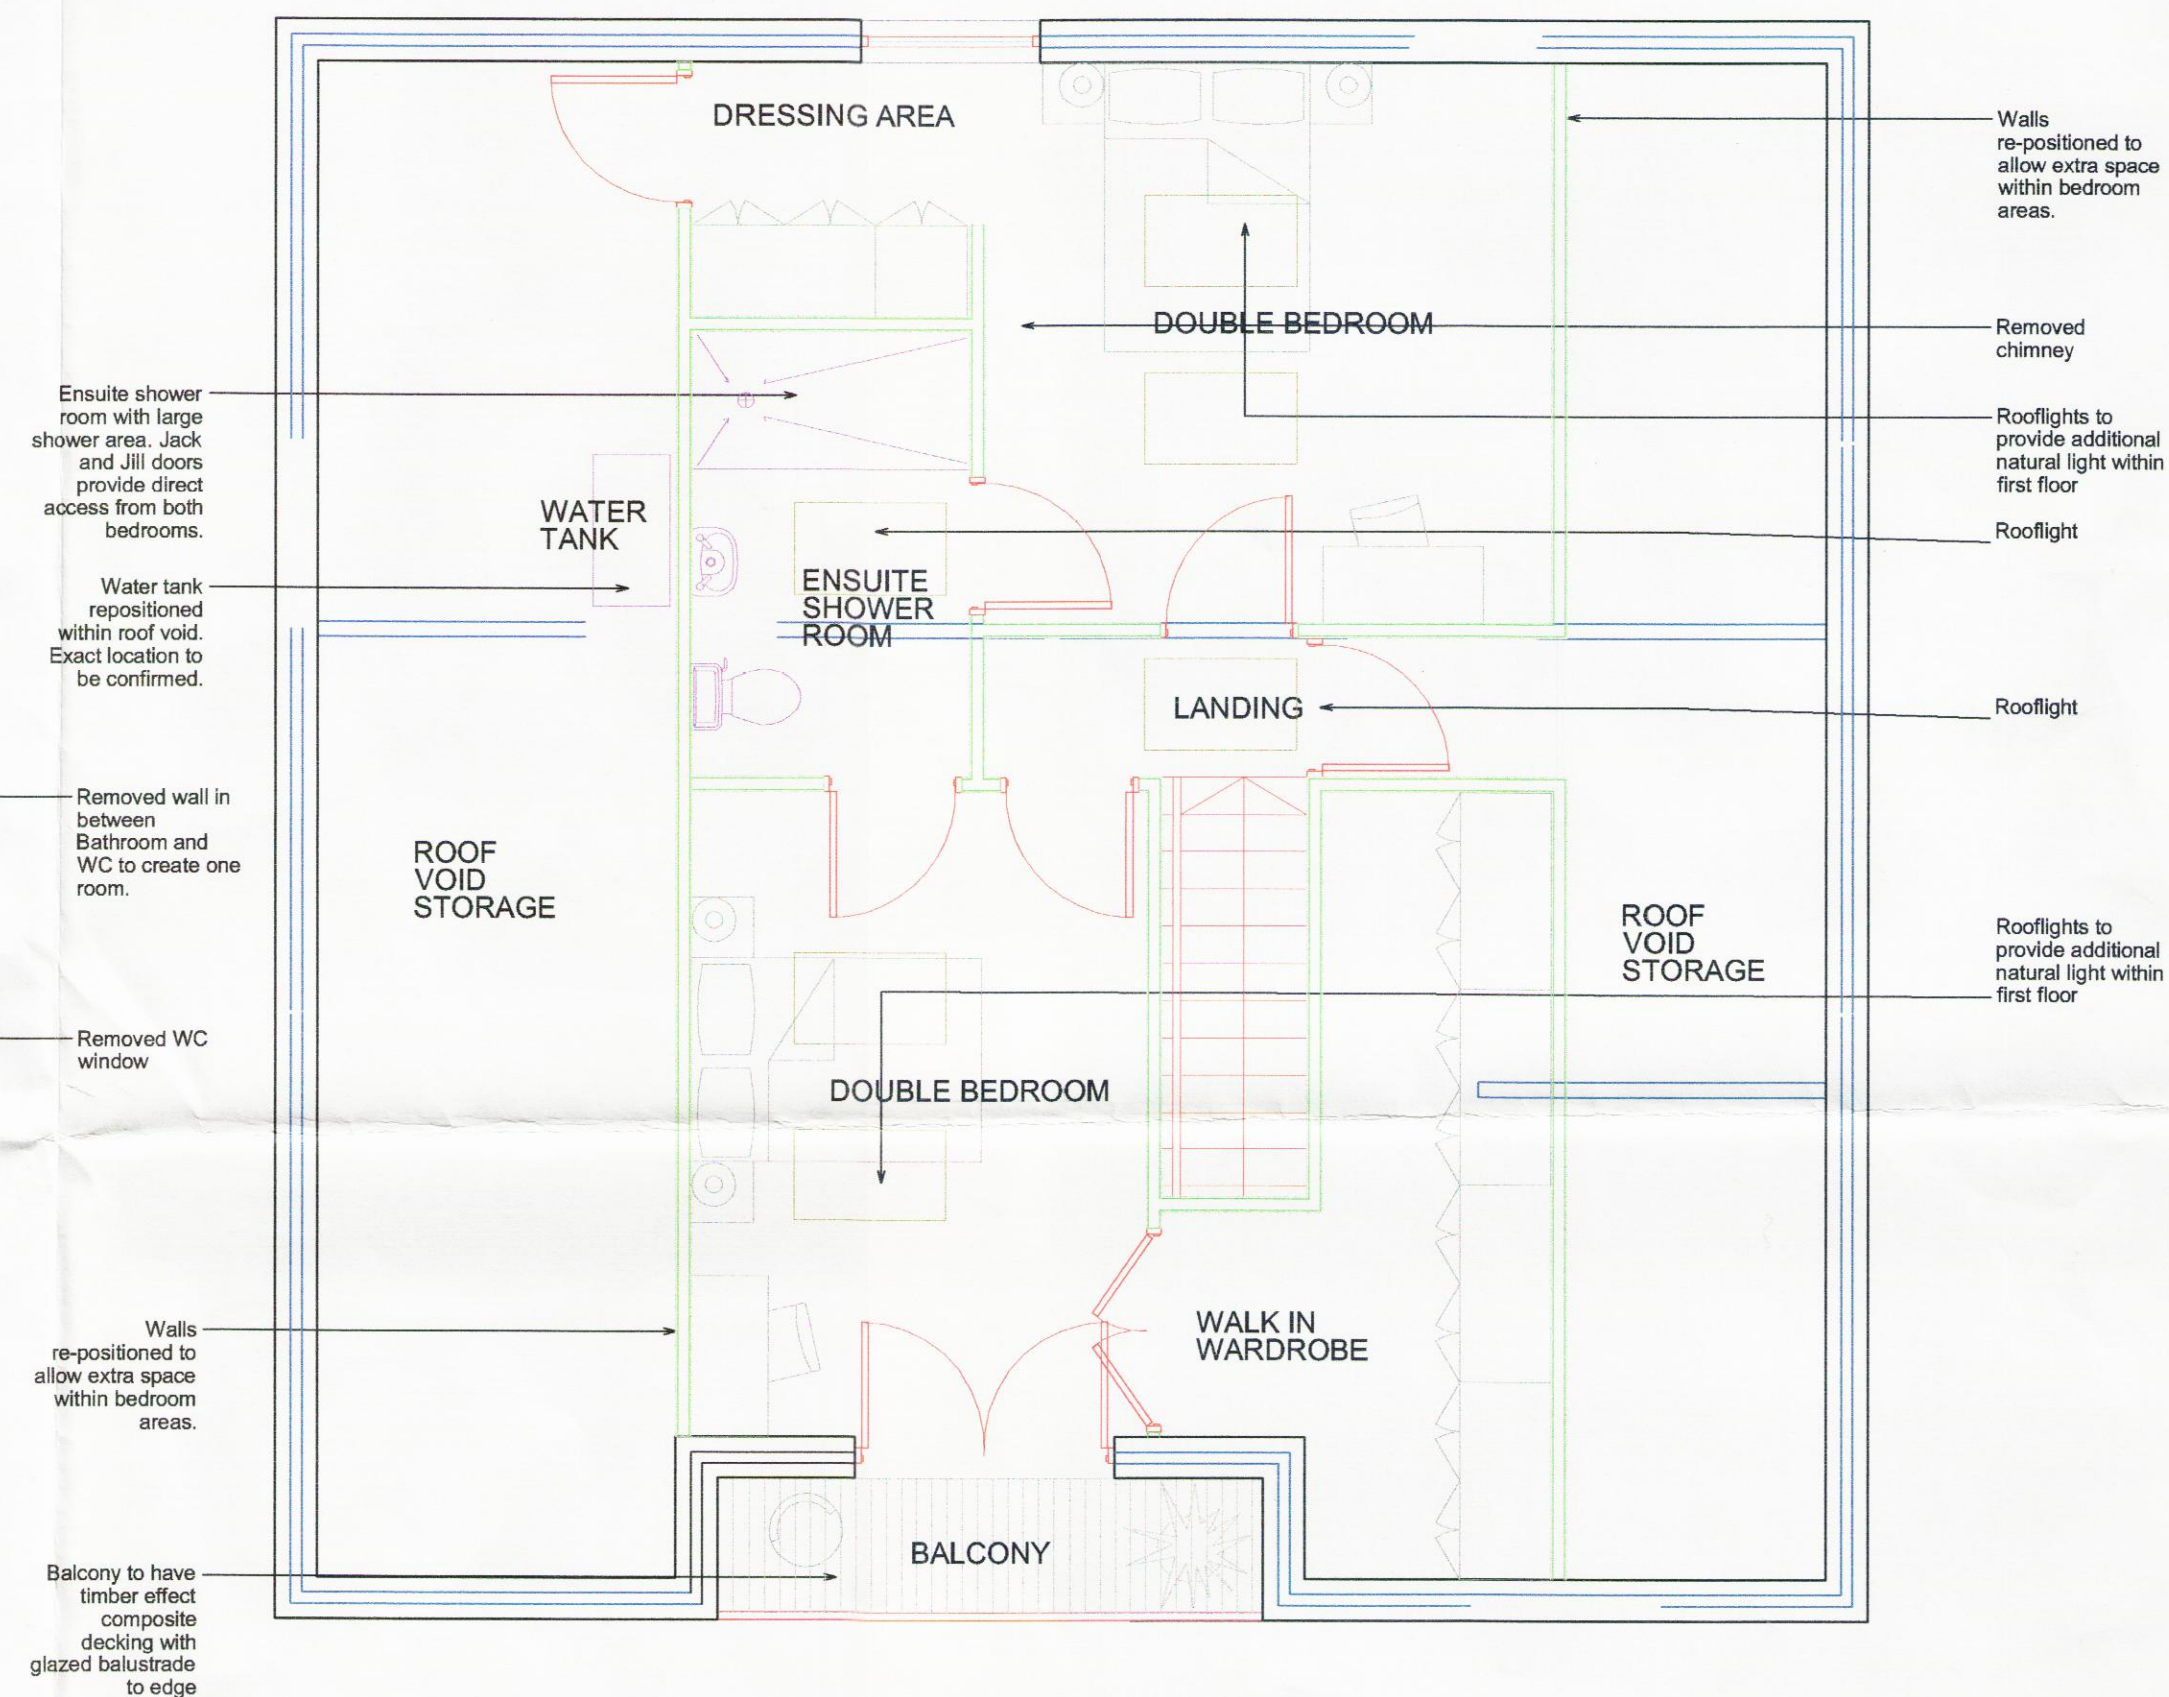

FIRST FLOOR PLAN
scale 1:50

154/2084
11/8/15