


PROPOSED ELEVATION FROM LIGHT WELL

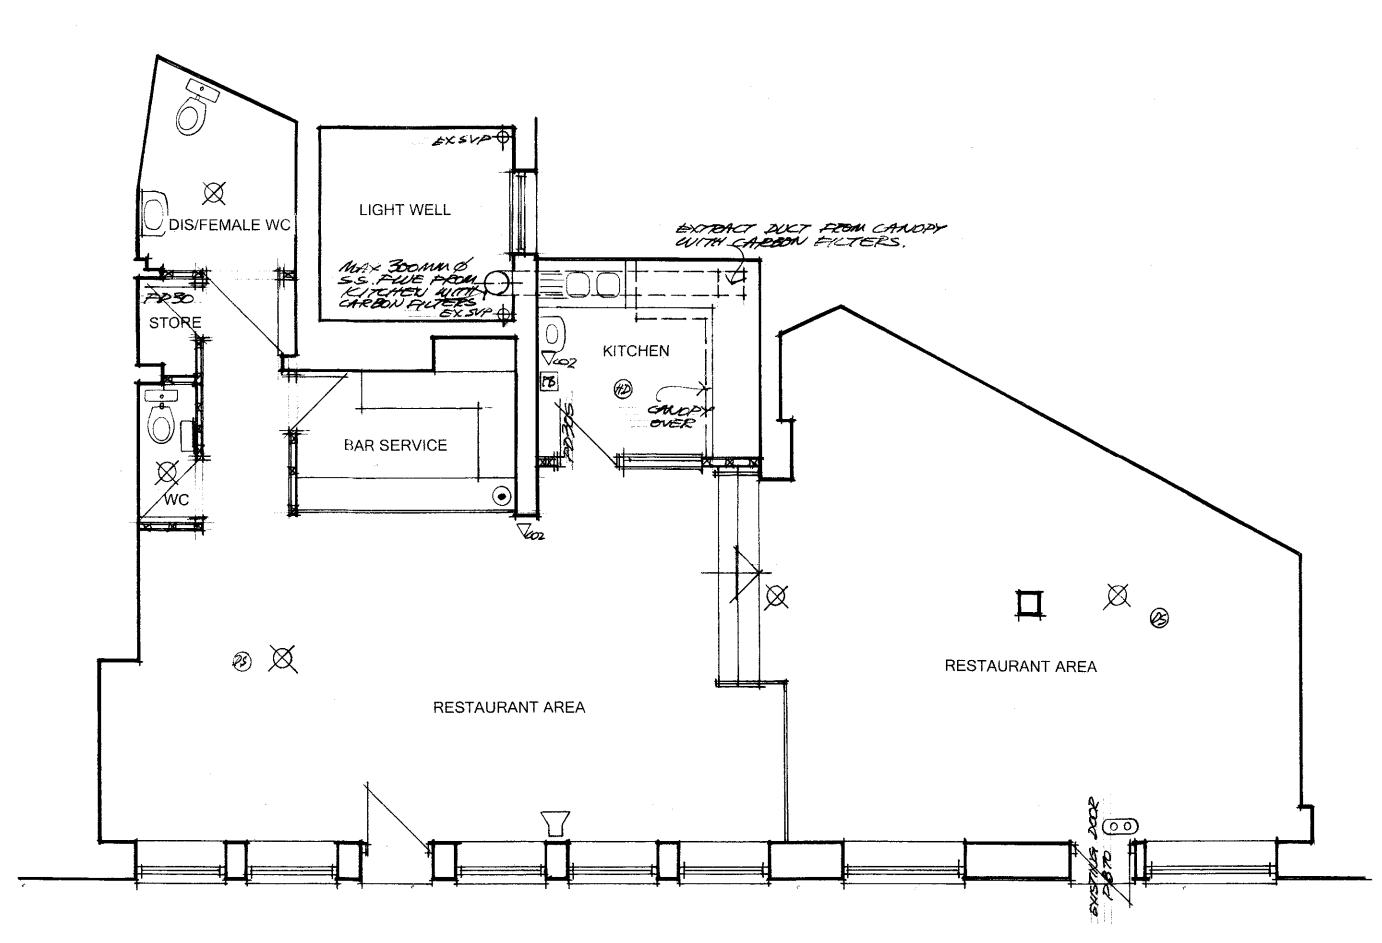

PROPOSED GROUND FLOOR PLAN

NOTES Do not scale this drawing. Use stated dimensions only. If in doubt ASK. It is the contractors responsibility to ensure that all measurements are correct prior to manufacture or Supply. Emergency Lighting
Emergency lighting to B.S.5266, Part 1, 1988 to be
provided throughout the premises, over any change
in level, within the Male, Female and Disabled toilets All exit doors to be clearly indicated with pictogram style illuminated exit signs (3 hour) and of the maintained type to B.S. 5266 Part 1, 1988. Non maintained (3 hour) luminaries. Fire Alarm A fire alarm to B.S.5839, Part 1 to be provided Fire alarm call points shown thus Heat/smoke detectors shown thus Sufficient sounders to be provided to be audible in all parts of the premises Fire procedures in the form of a notice relating to actions to be taken on the discovery of a fire to be provided and sited adjacent to each call point. Fire Fighting Equipment Fire fighting equipment complying with B.S.5423 and B.S.5306 Part 3 to be provided and maintained readily available for use. Fire Blanket shown thus Fire Extinguisher shown thus (water) Fire extinguisher shown thus (4kg powder) All fire resisting doors shall be as indicated on the plan. Double doors shall be fitted with rebated meeting stiles with a door selector. All fire doors to be fitted with 100mm x 100mm signs to both faces reading FIRE DOOR-KEEP SHUT in white letters on a blue circular background. Any glazing to doors marked (vp) to be in 6mm clear sheet georgian wired glass. All doors marked pb are to be fitted with an approved panic bolt mechanism. A sign reading PUSH BAR TO OPEN in75mm high white lettering on a green background to be fitted above the horizontal bar. Surface spread of flame to be class O to all public circulation spaces and class 1 to all other areas All finishes to toilet and kitchen areas to be impervious with easily cleanable surfaces TUCY/15 DVA! FLUE TO WEAT WELL AND ELEVATION ADDED **AMENDMENT** DATE REVISION CLIENT PROPOSED NEW RESTAURANT 14-16 VICTORIA STREET LIVERPOOL L2 6QJ FOR JSM BAR & LEISURE DRAWING TITLE PROPOSED GROUND FLOOR PLAN ISF | 1617

30/7/15.

The Bill Wadkin Consultancy

10 Woodley Road Maghull Liverpool L31 5LD Tel: 07960867255

E-mail: billwadkin@aol.com

DRAWING No.

SCALE 1:50 JUNE 2015

REV.