




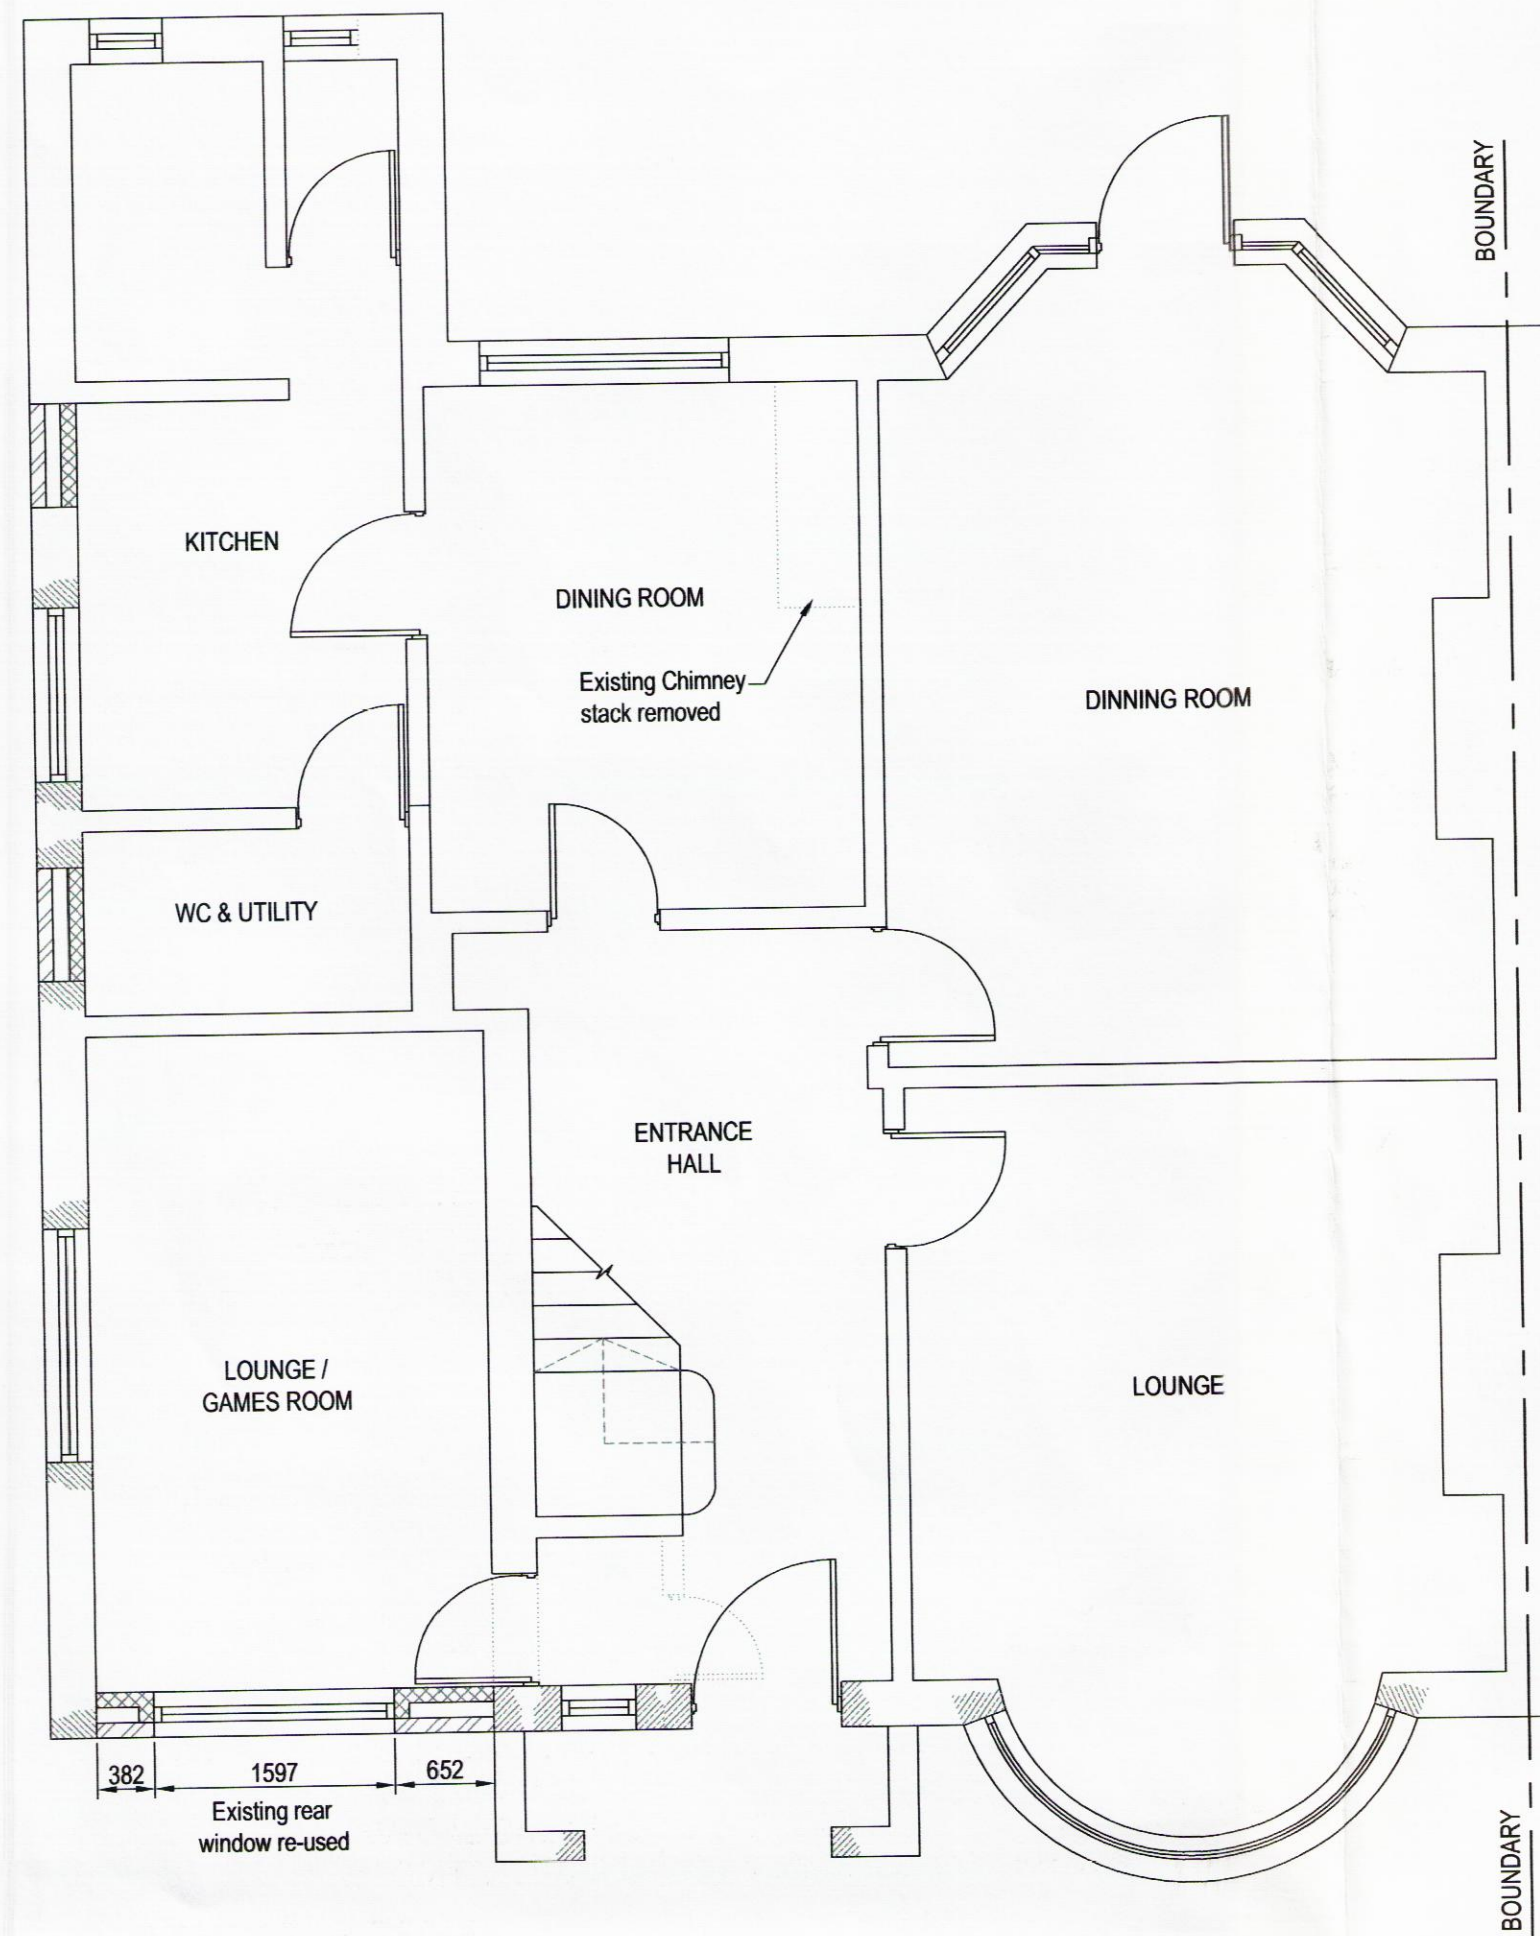


PROPOSED GROUND FLOOR PLAN
SCALE 1:50

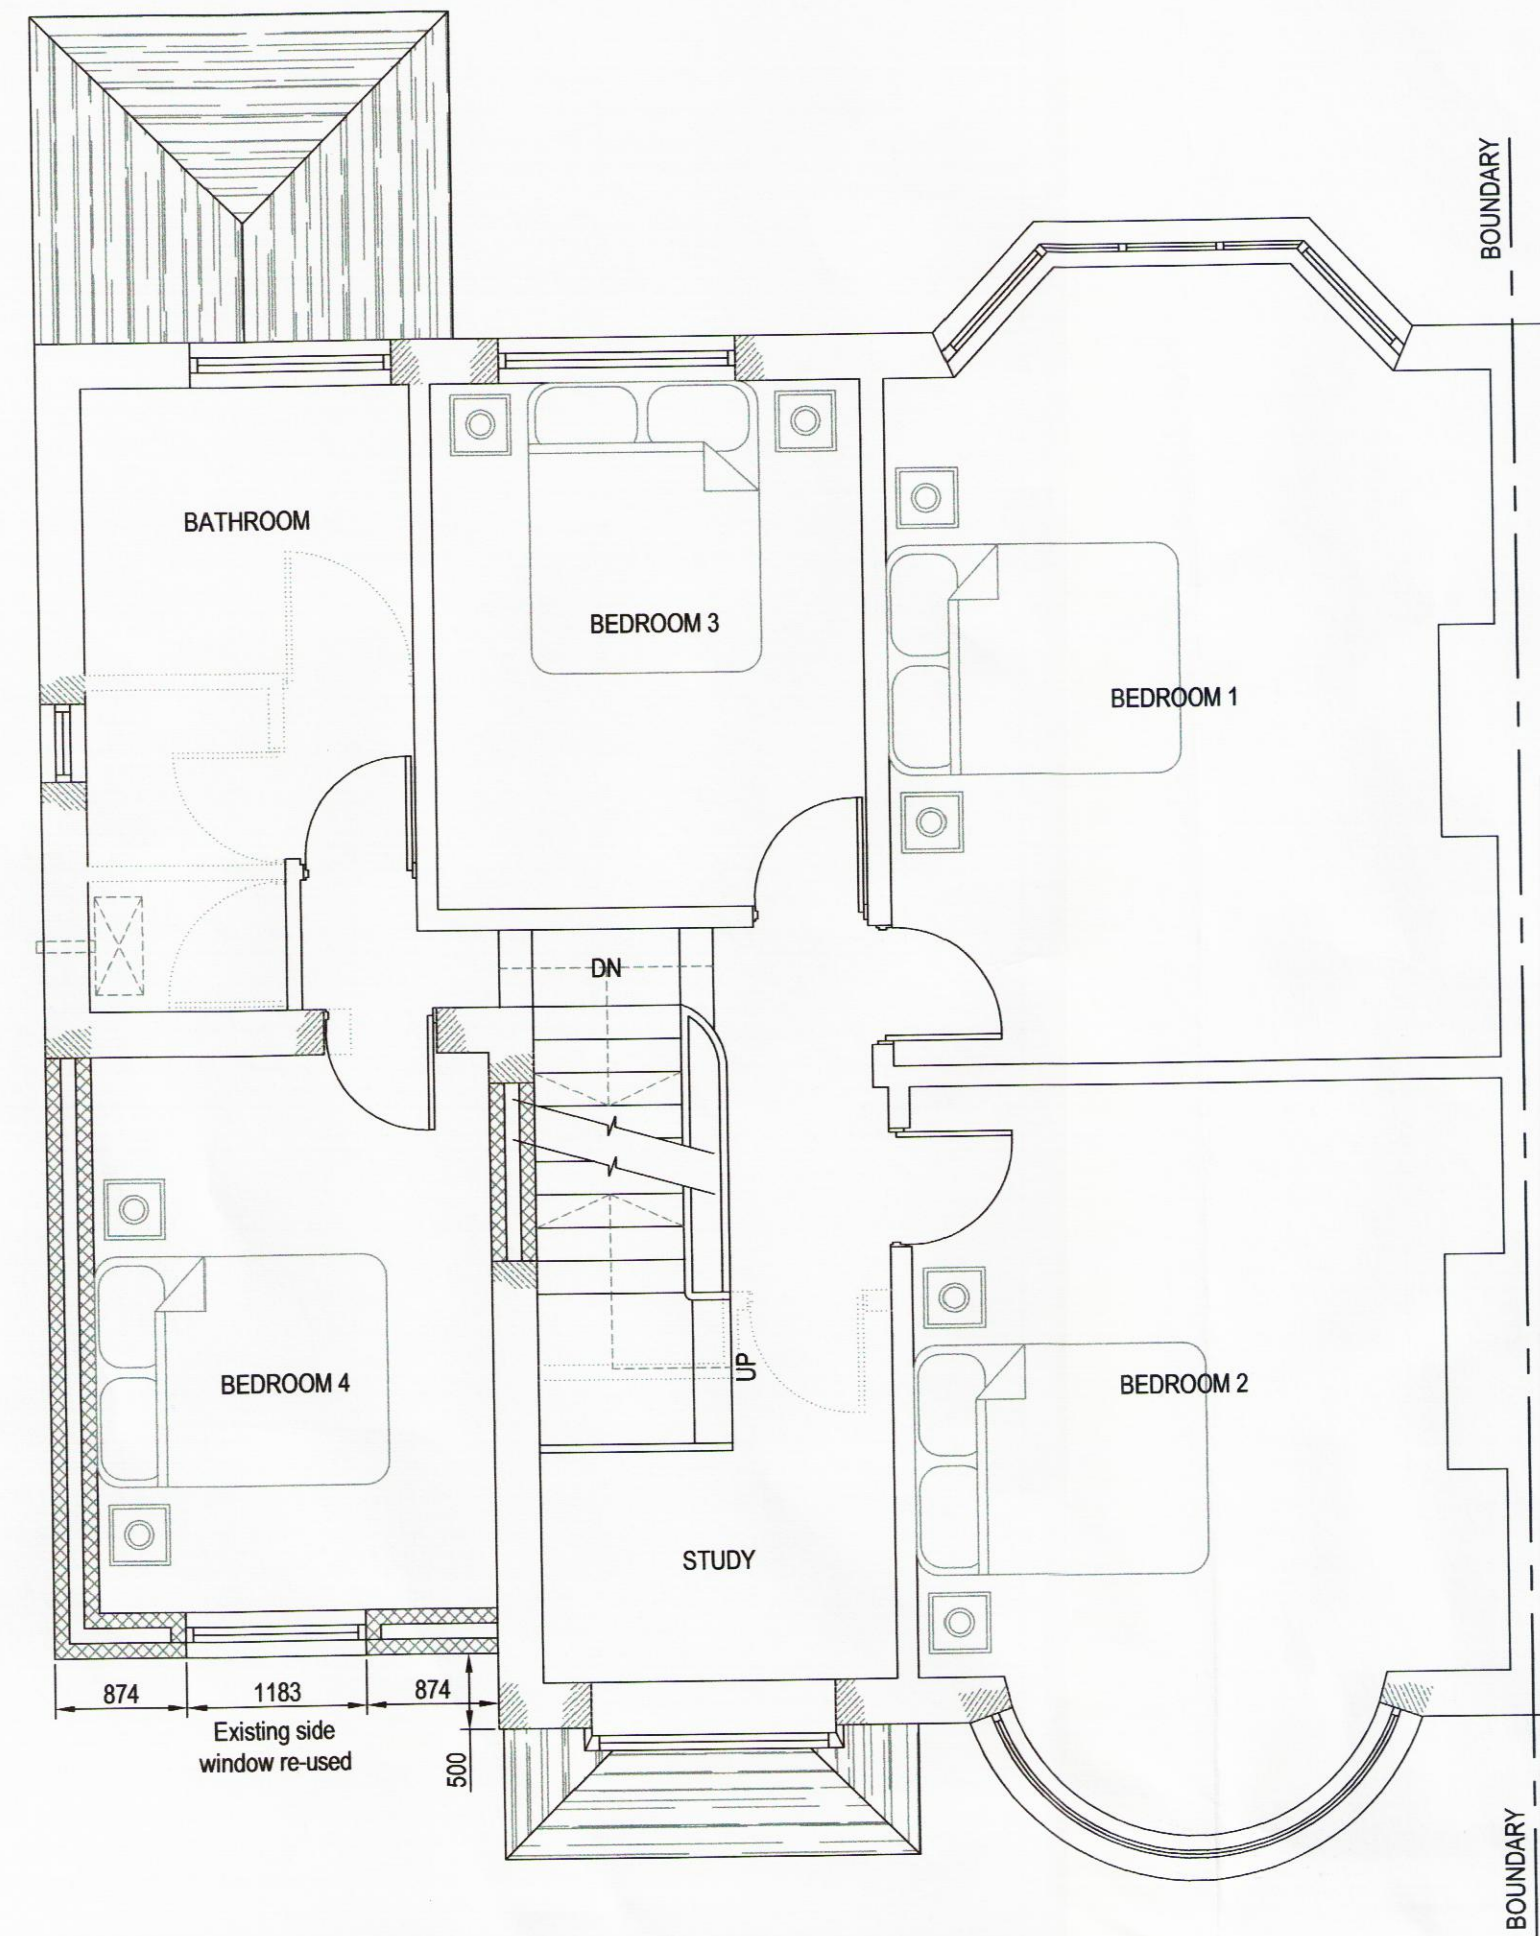

PROPOSED FIRST FLOOR PLAN
SCALE 1:50

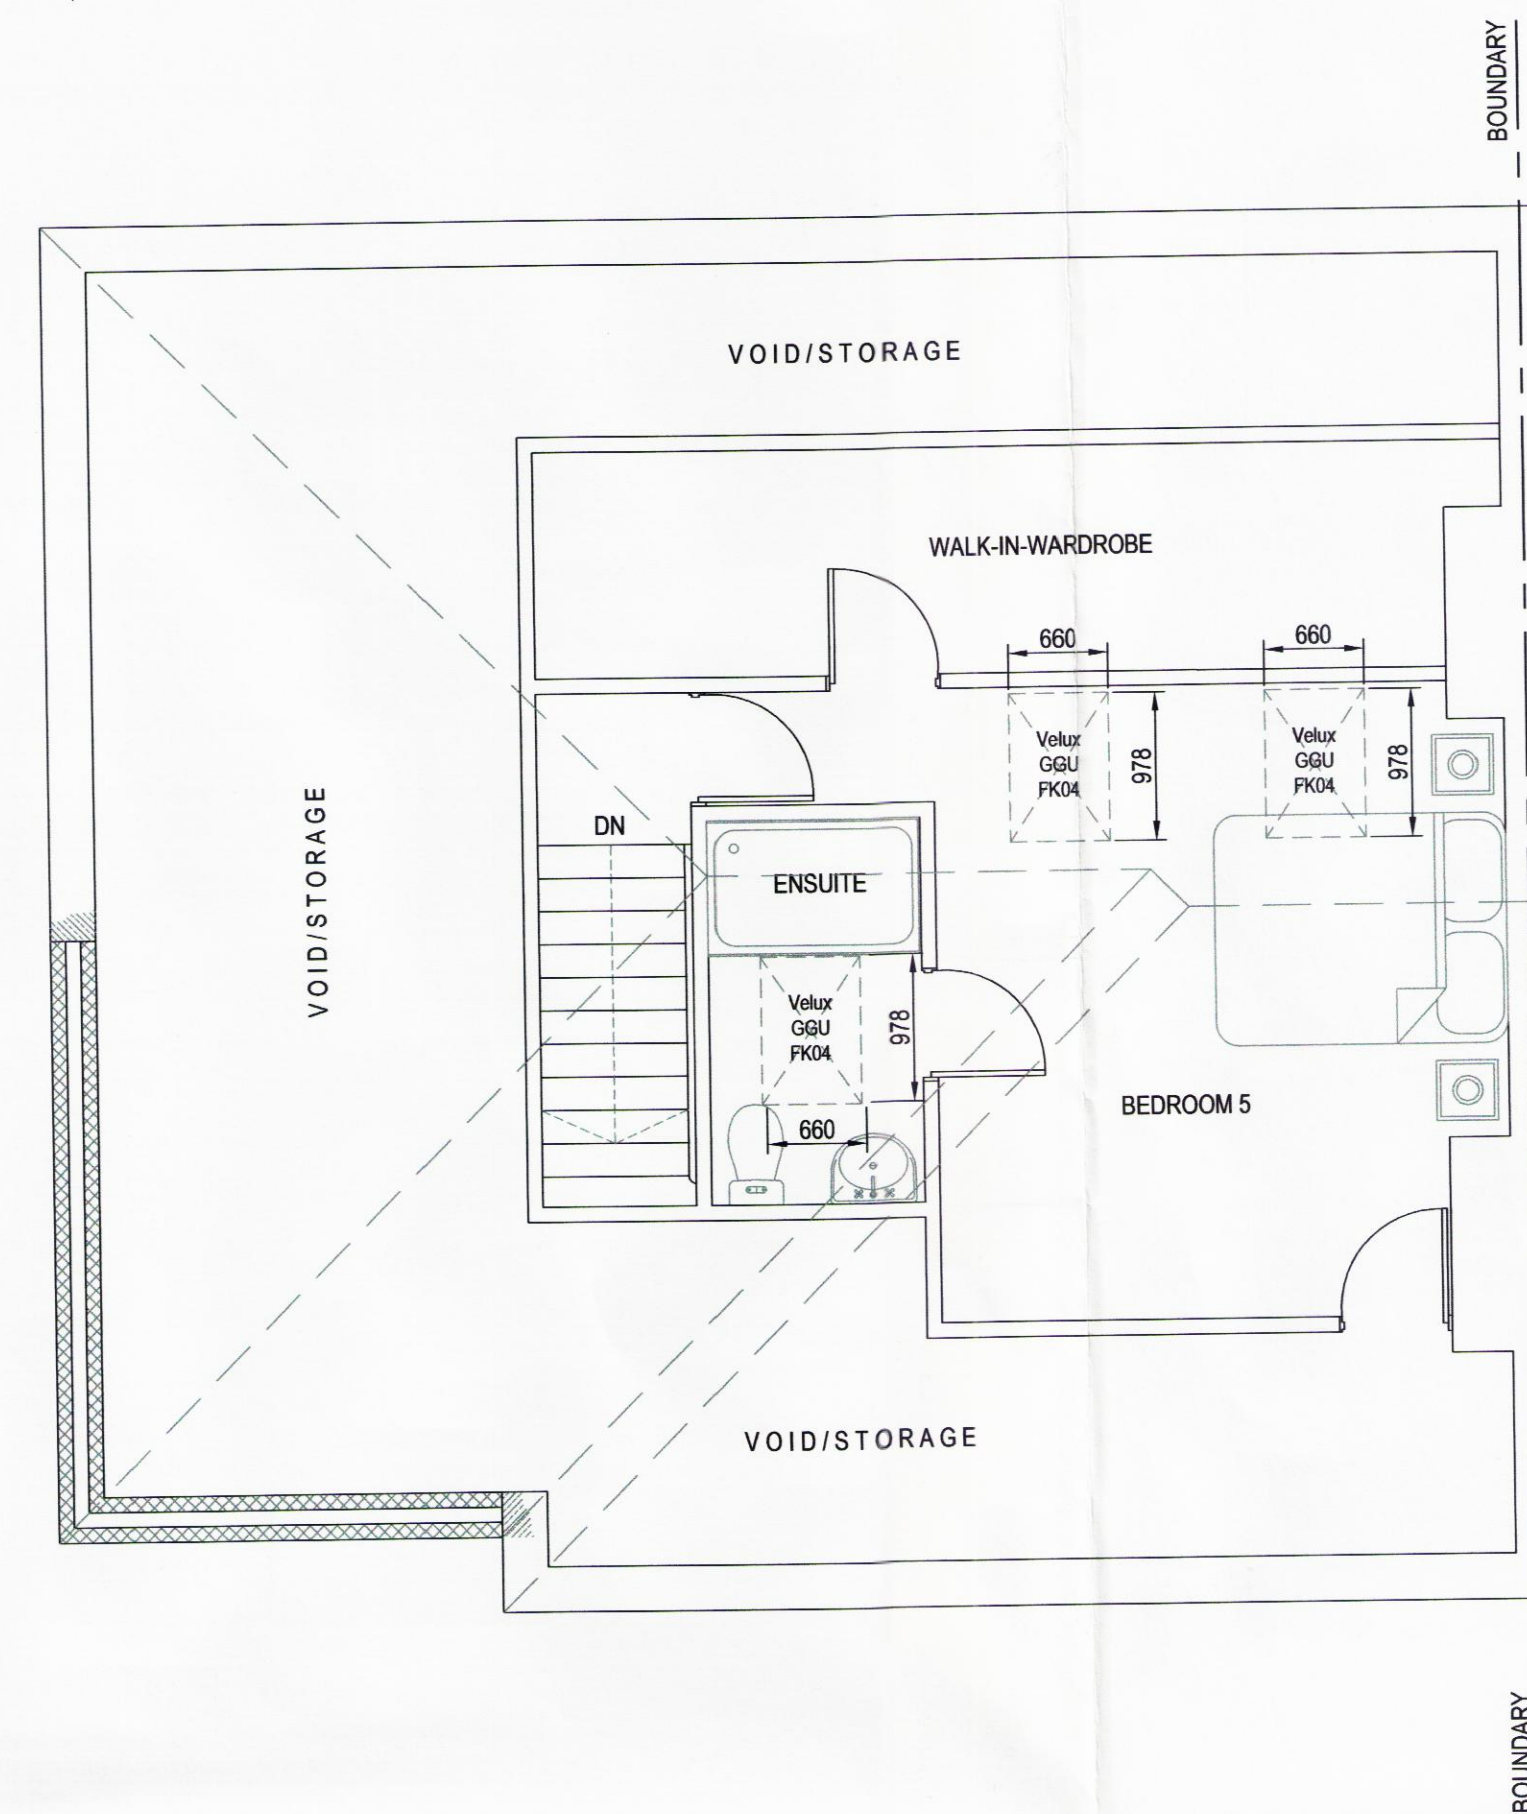

PROPOSED SECOND FLOOR PLAN
SCALE 1:50

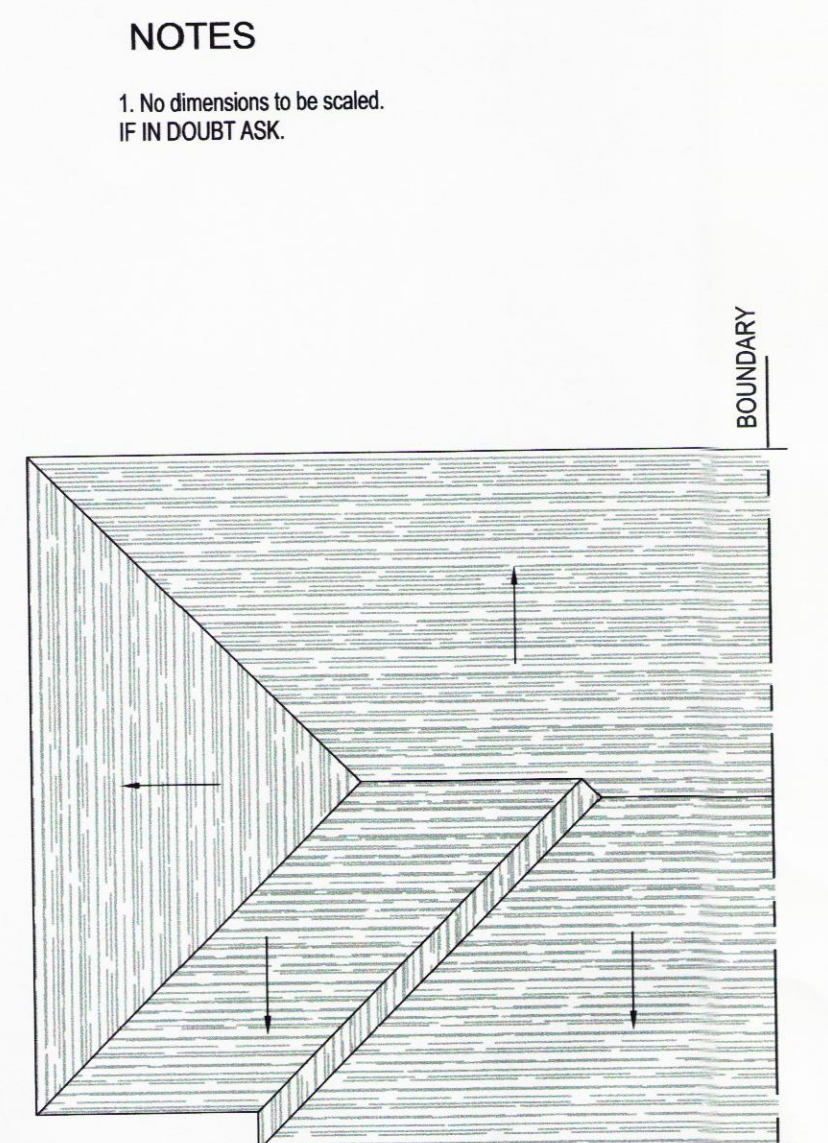


PROPOSED ROOF PLAN
SCALE 1:100


NOTES
1. No dimensions to be scaled.
IF IN DOUBT ASK.

PROPOSED MATERIALS


- MASONRY - LOW LEVEL BRICK (TO MATCH EXISTING) WITH K-RENDER ABOVE OVER BLOCKWORK & PAINTED TO MATCH EXISTING ADJOINING PROPERTY
- ROOF TILES - FLAT CLAY TILES WITH HIPS AND RIDGES (TO MATCH EXISTING)
- WINDOWS & DOORS - WHITE PAINTED TIMBER (EXISTING TO BE RE-USED UNLESS NOTED OTHERWISE)

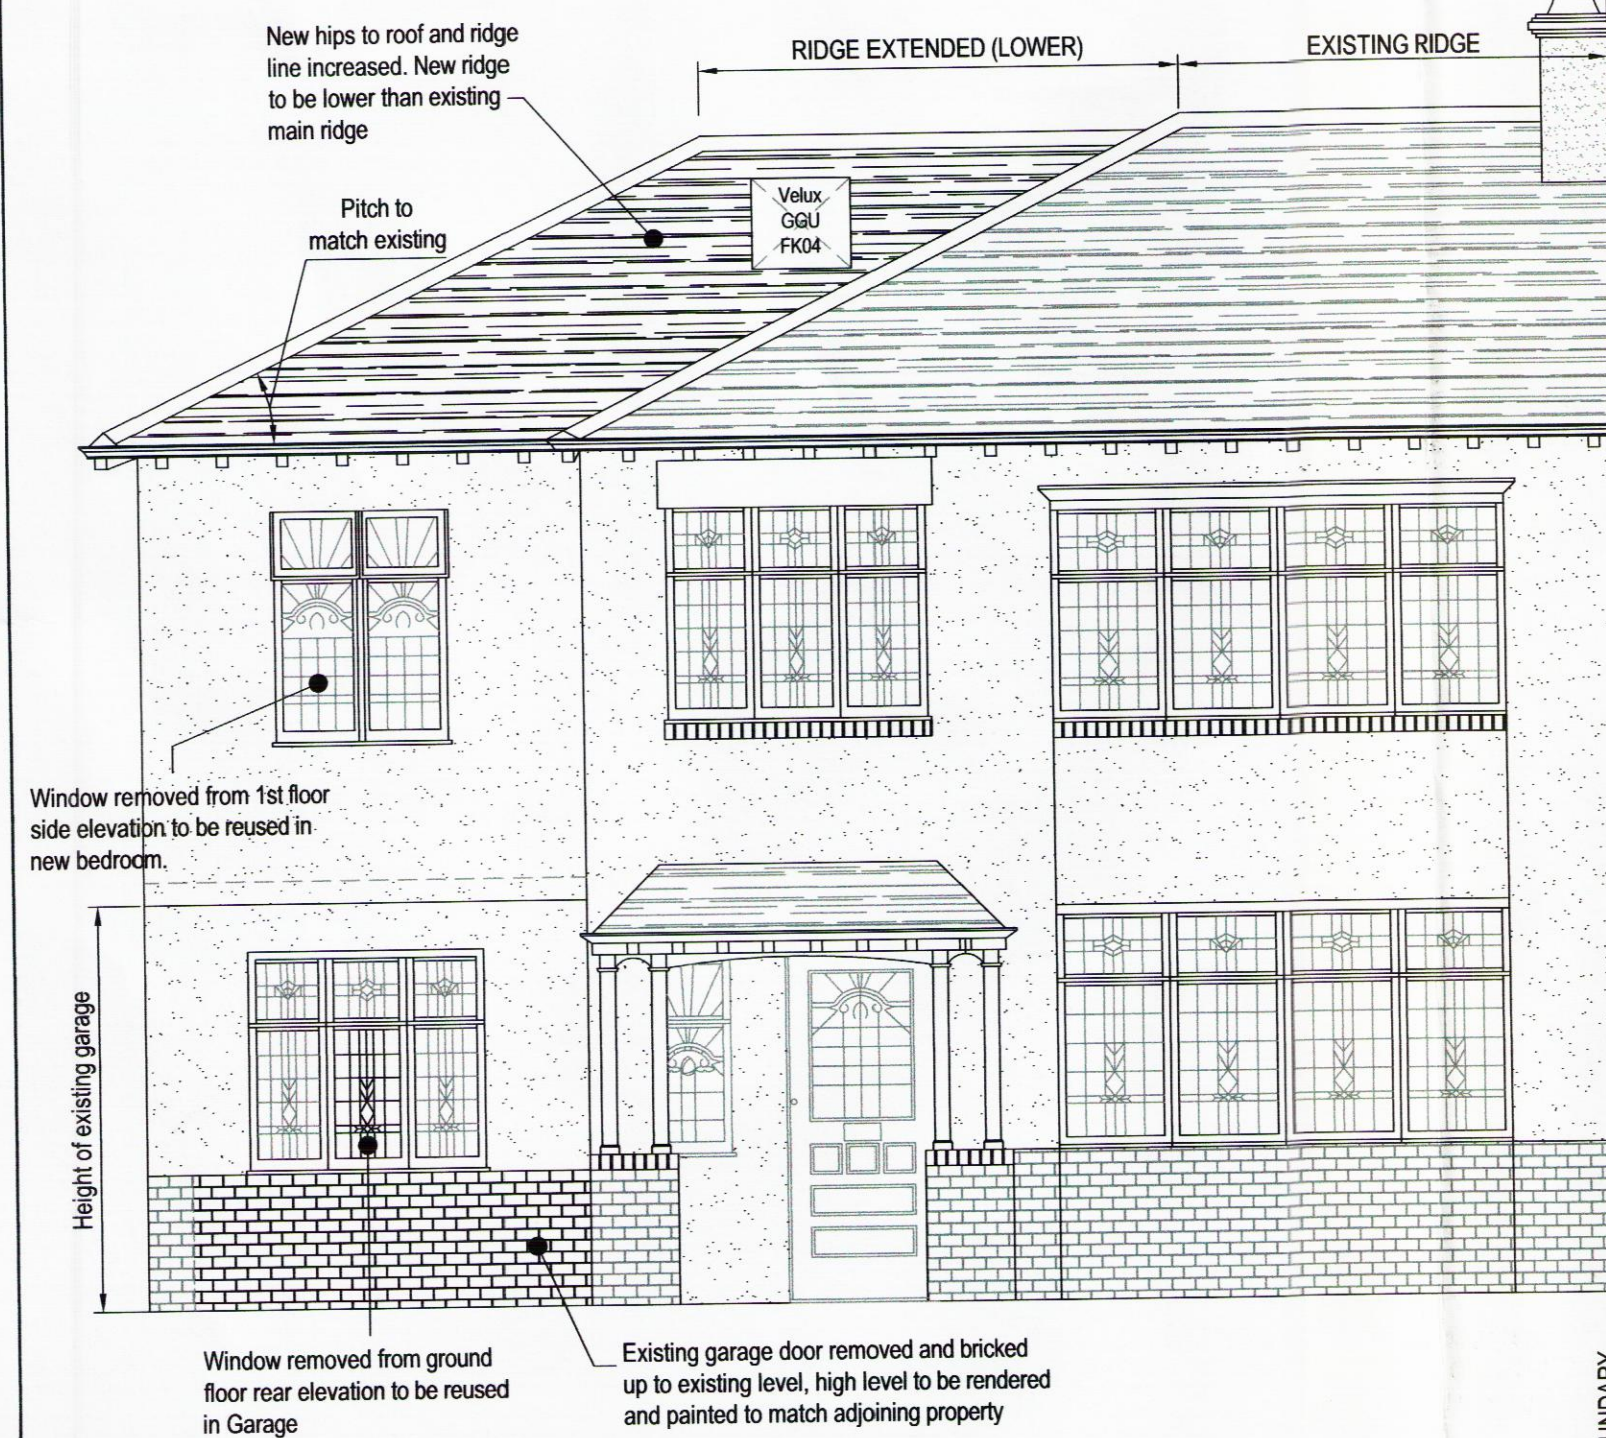

PROPOSED FRONT ELEVATION
SCALE 1:50

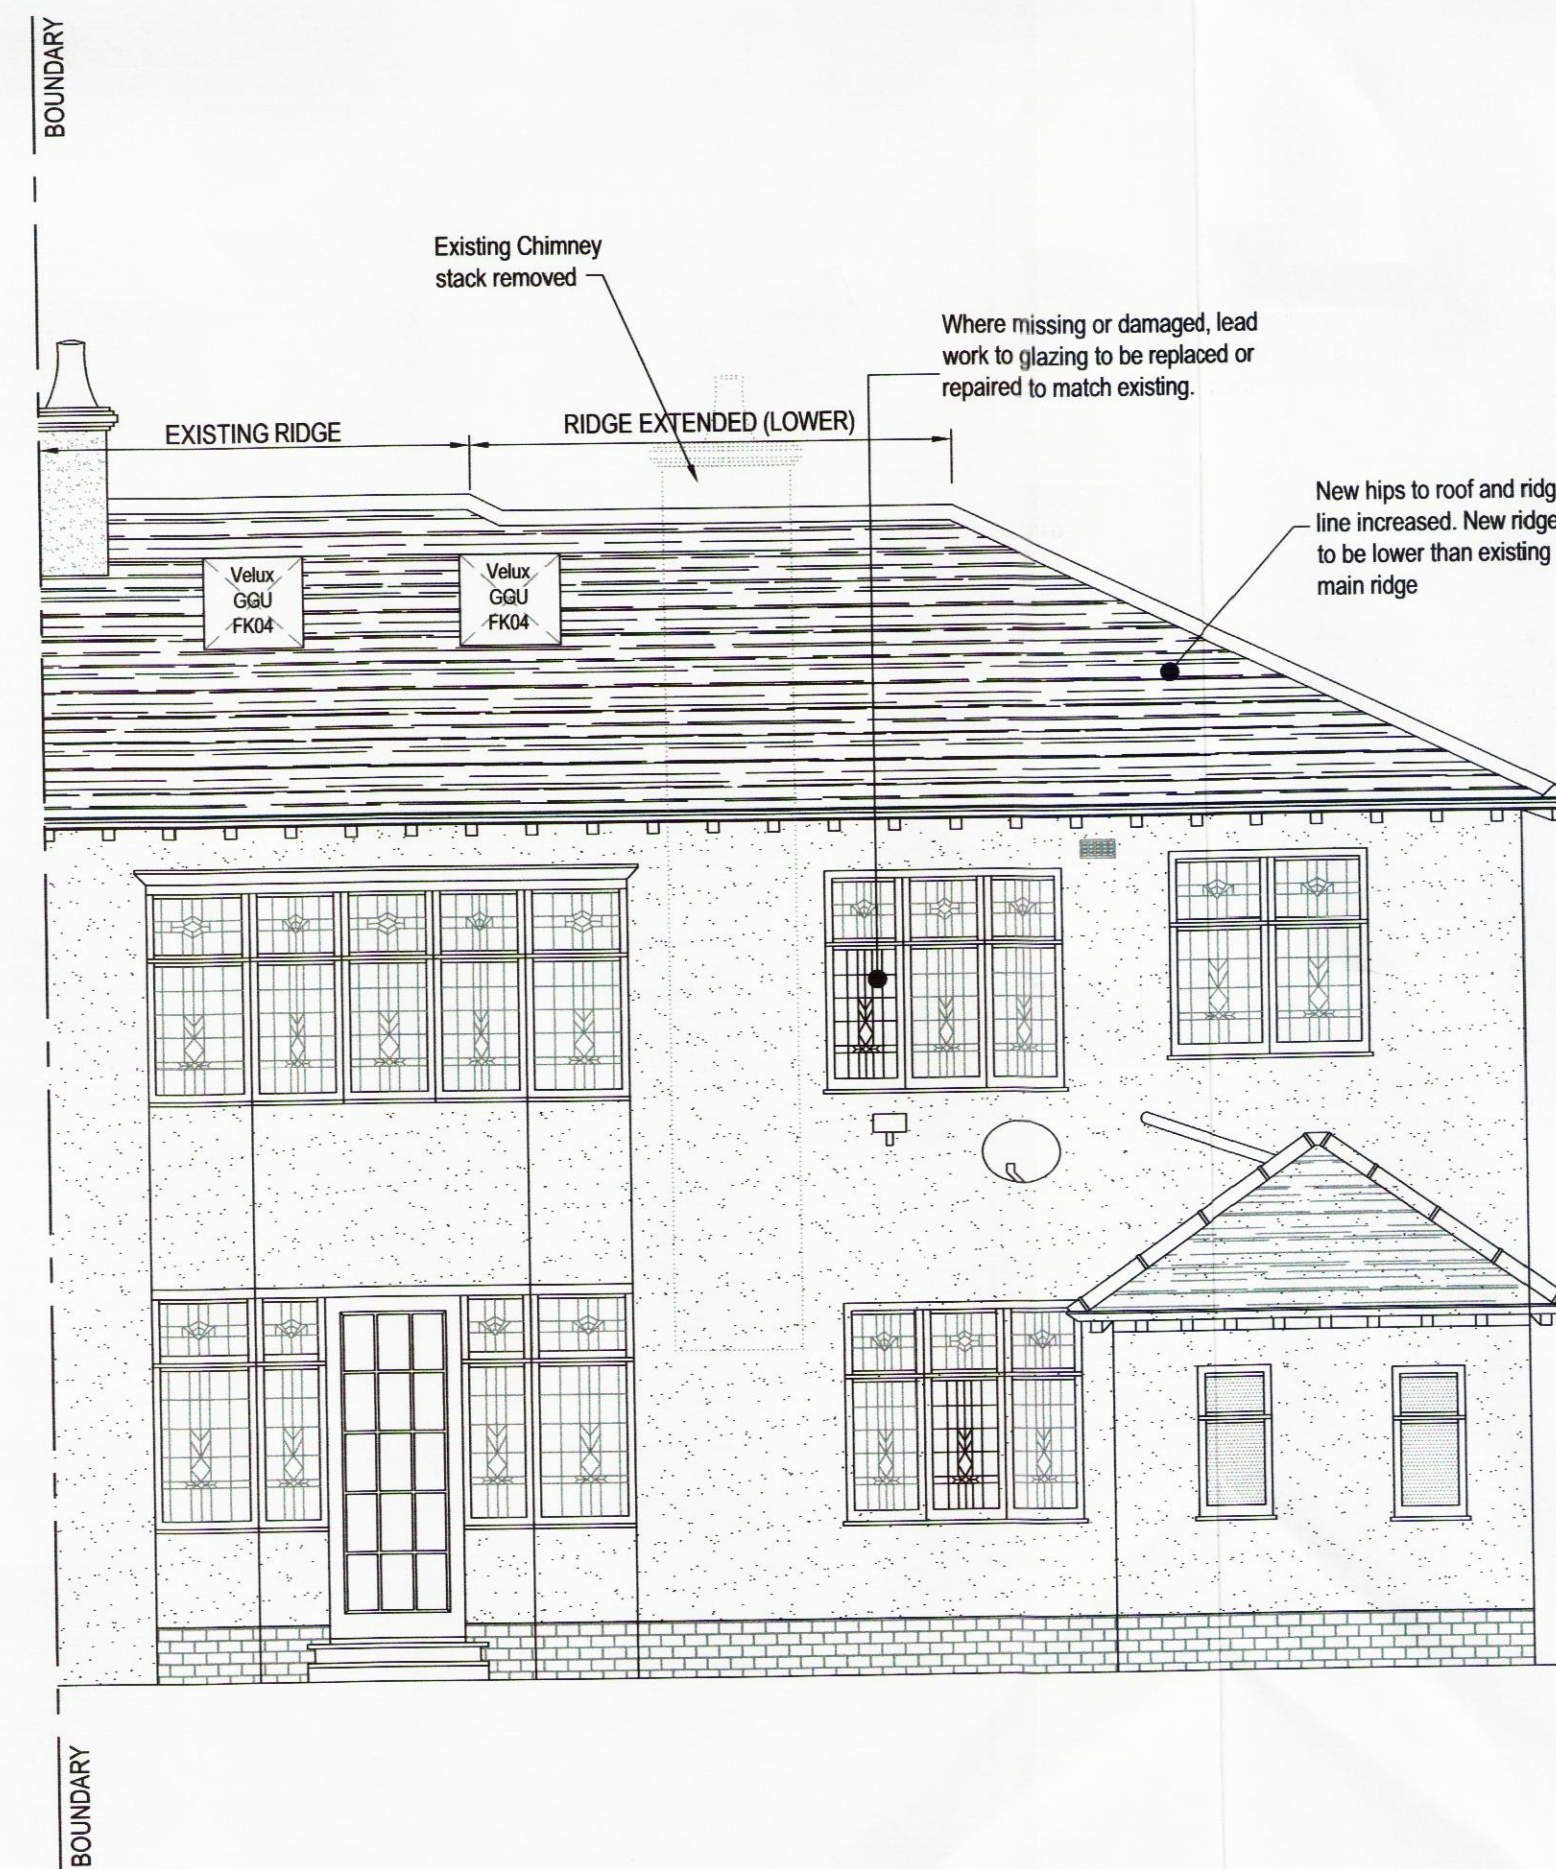

PROPOSED REAR ELEVATION
SCALE 1:50

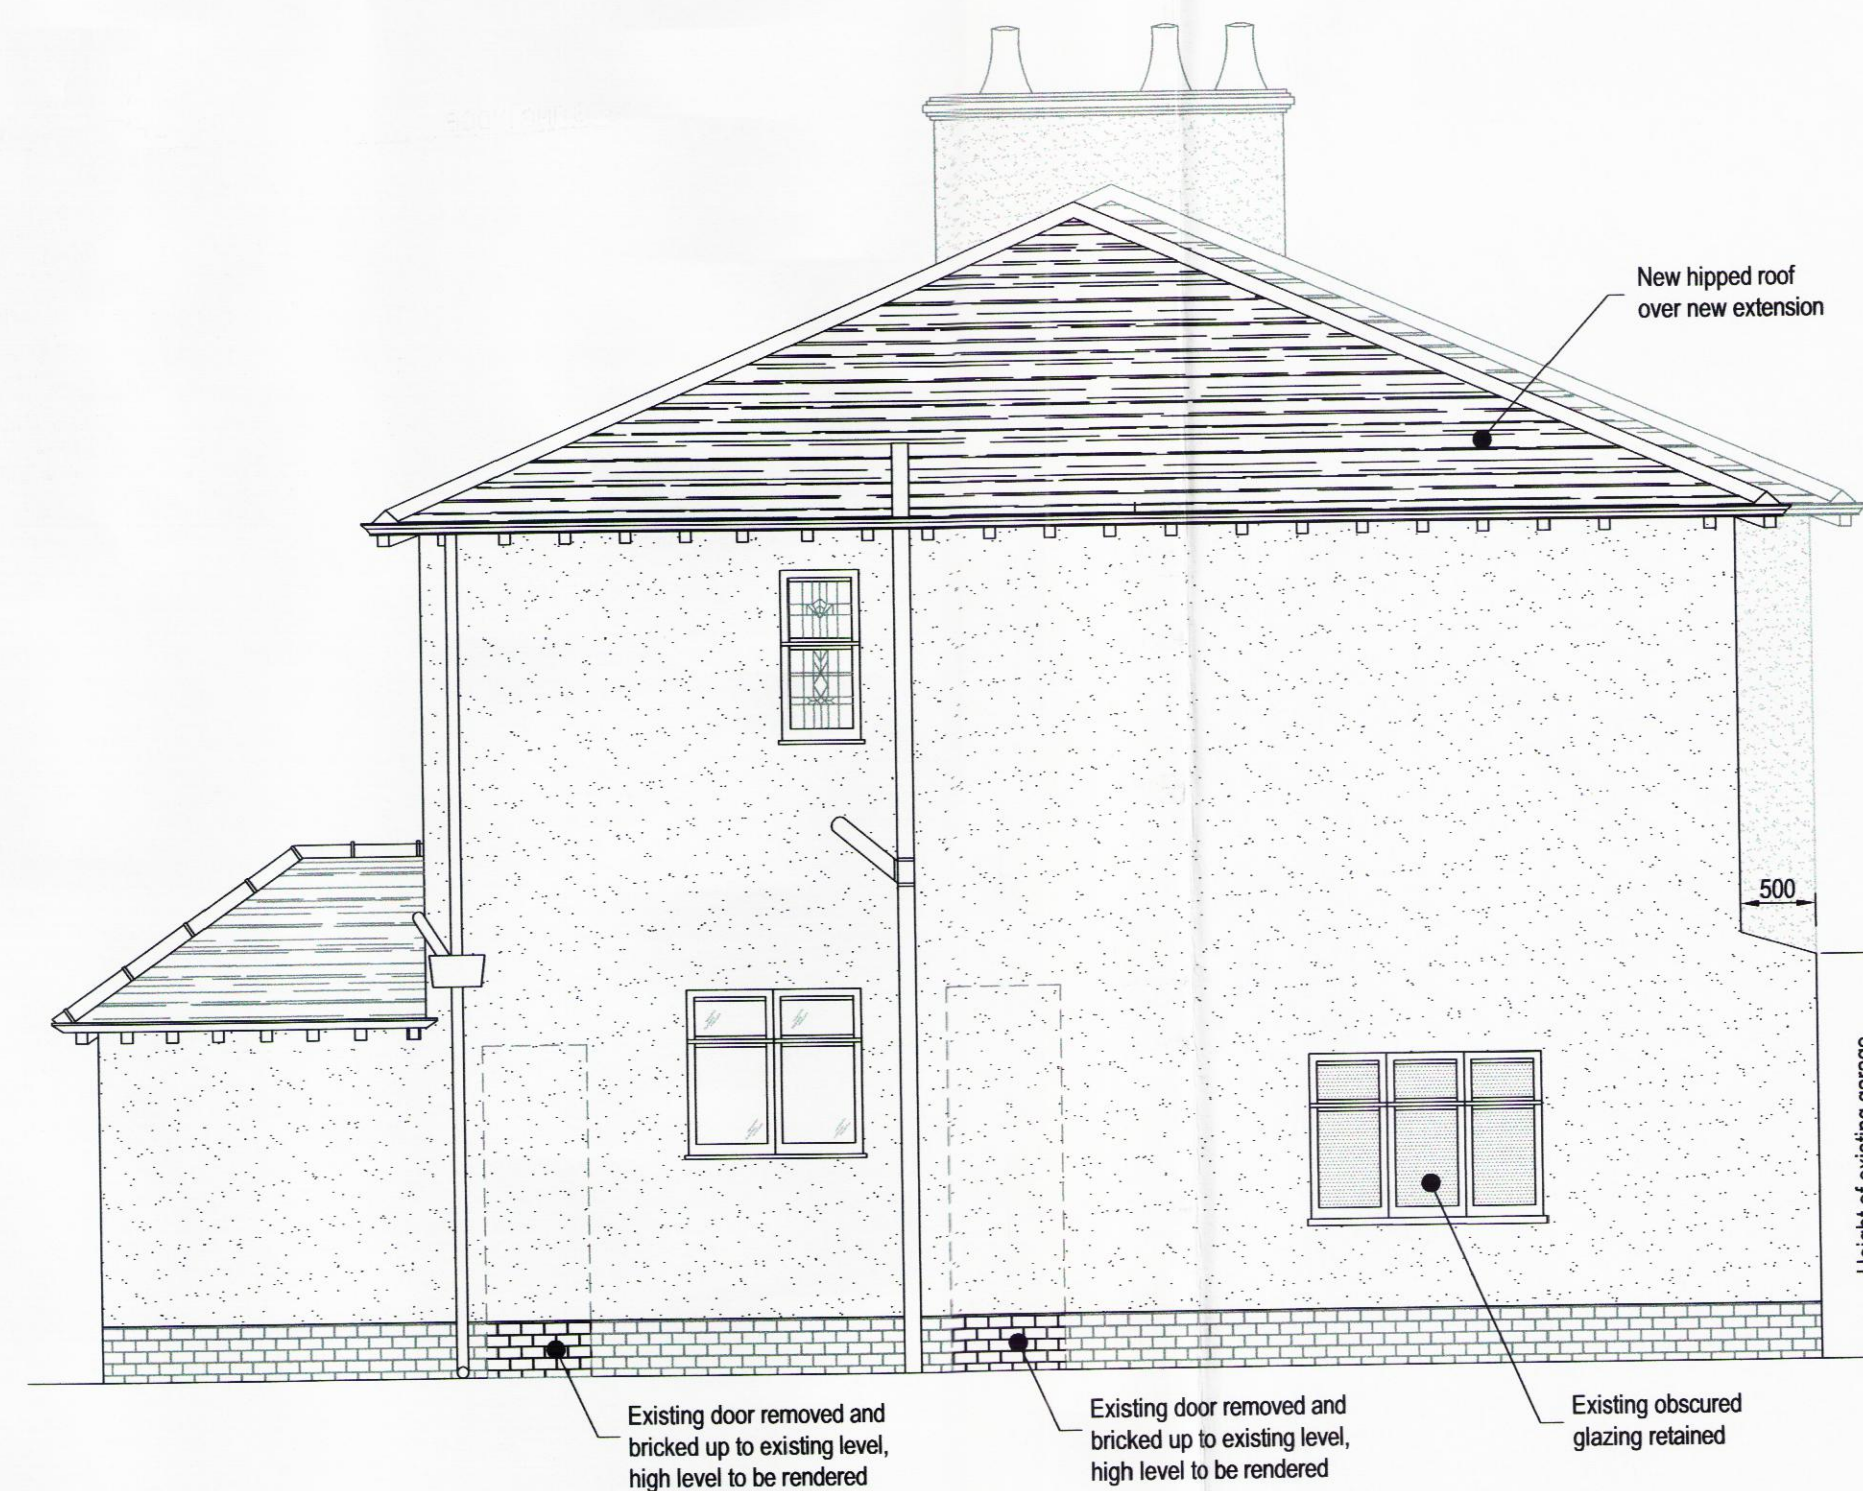

PROPOSED SIDE ELEVATION
SCALE 1:50

Rev.	Drawn	Chkd.	Appvd.	Date	Description
					Client
					MR D KILTY
					Project
					32 MENLOVE GARDENS WEST LIVERPOOL L18 2ET
					Drawing Title
					PROPOSED FLOOR PLANS & ELEVATIONS
					Scale (at A1)
					1:50 & 1:100
					Date
					28.09.2015
					Drawn
					DK
					Drg. no.
					15-32MLGW-002
					Rev.