
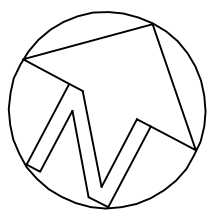


EXCHANGE PASSAGE WEST

RUMFORD STREET


EXCHANGE STREET WEST

WATER STREET

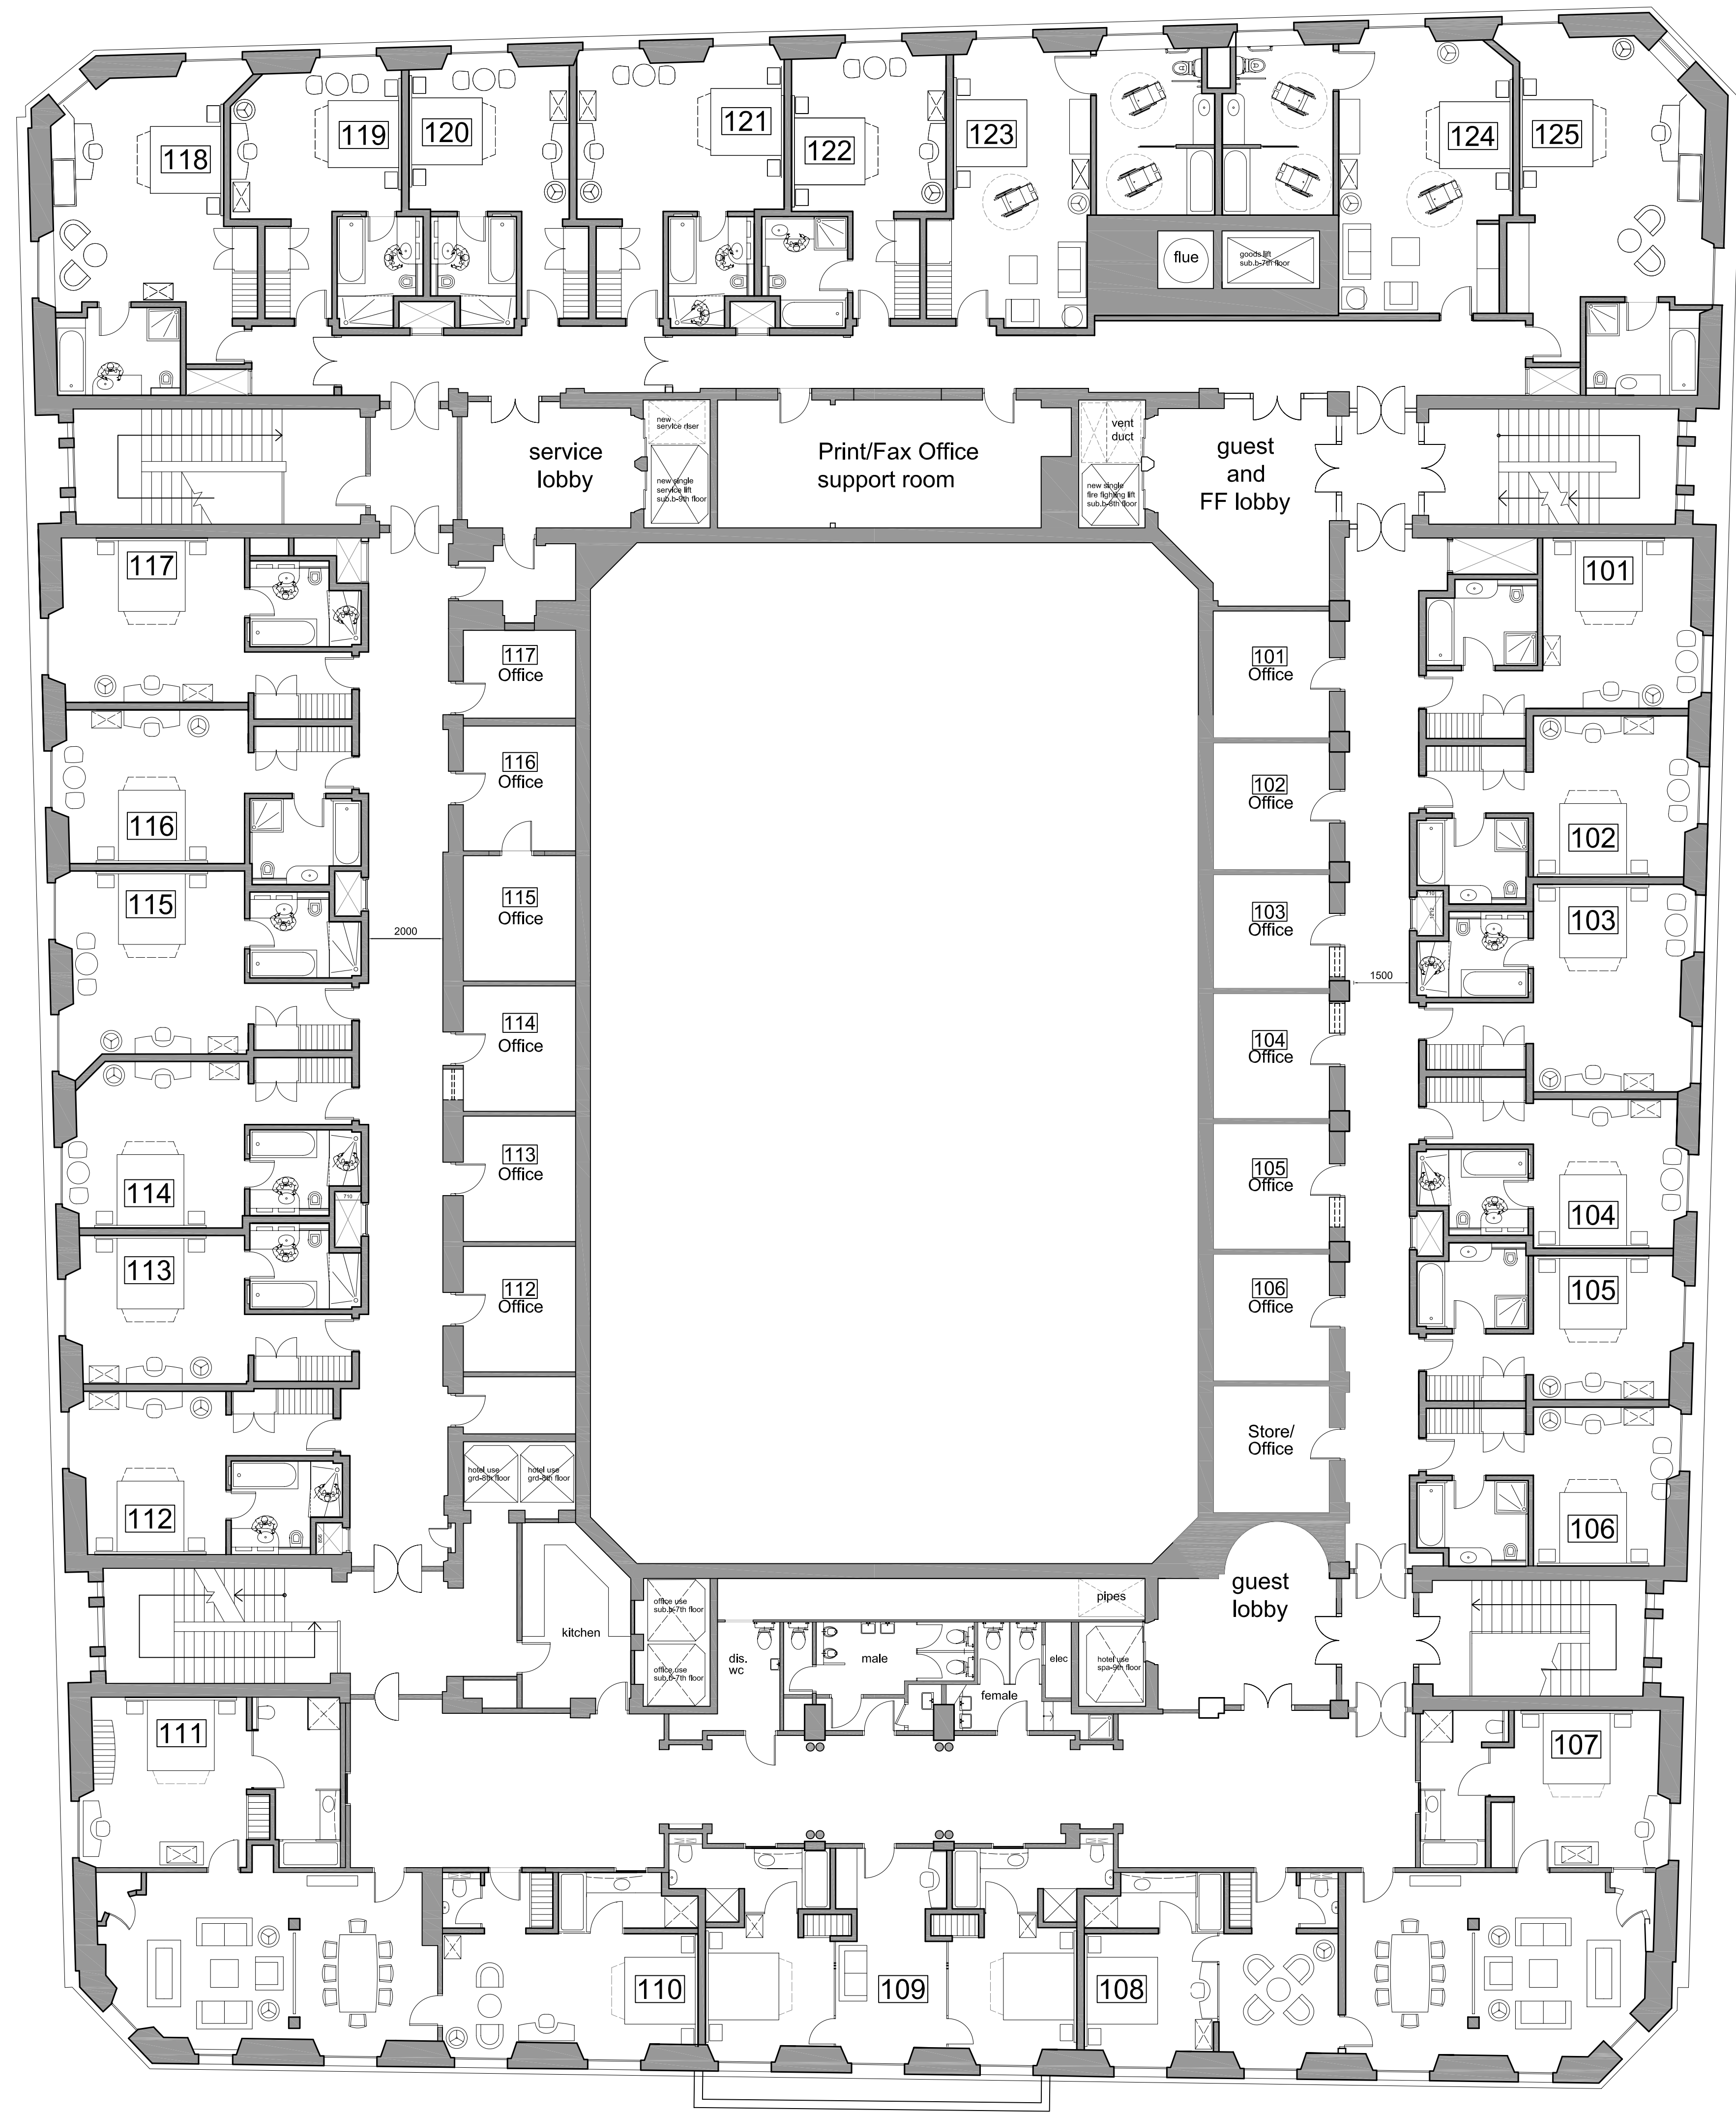

Proposed
first floor plan

povall
worthington

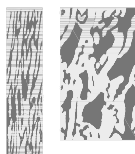

5 PILOTS VIEW
HERON ROAD
BELFAST
BT3 9LE

028 90 45 01 05
028 90 45 01 04
e: pw@povall.co.uk
www.povallworthington.com

rev : date : notes

Castlewood Property Management Ltd

16.11.10

drawn by
GMC

scale
1:100 @ A1

drawing no.
Proposed First Floor Plan
Planning

project no.
8112

drawing no.
(00) 201

release
A