


EXCHANGE PASSAGE WEST

RUMFORD STREET

EXCHANGE STREET WEST

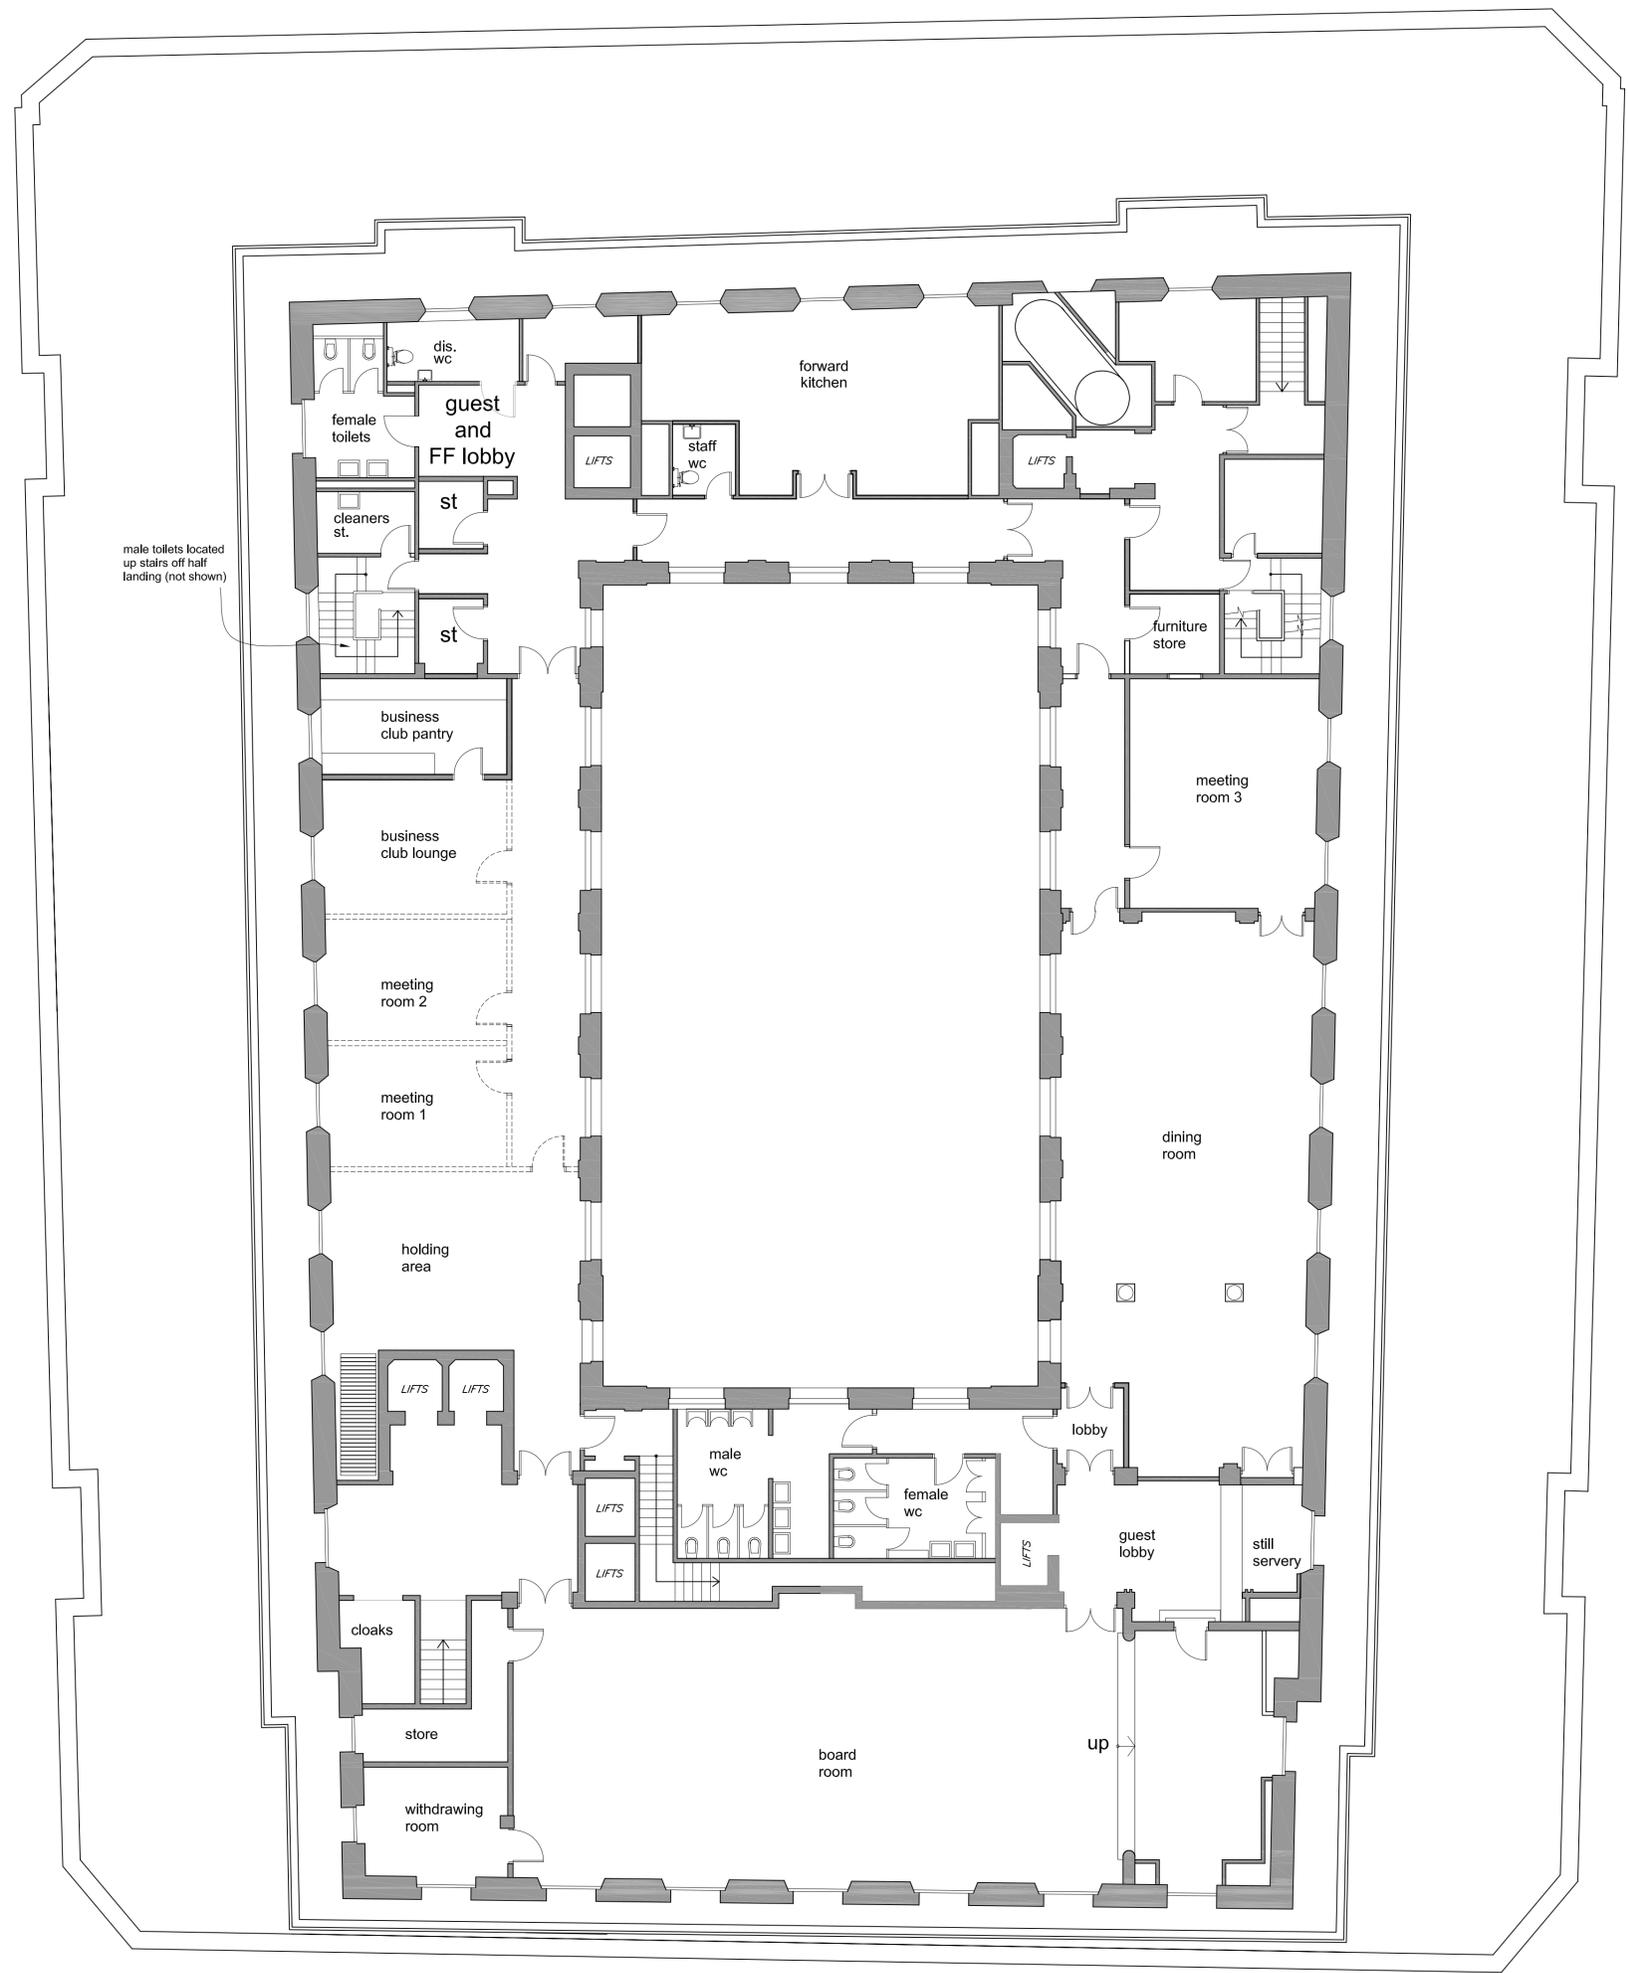

male toilets located up stairs off half landing (not shown)



WATER STREET

REV A: EXISTING STEPS AND COLUMNS SHOWN
10.02.11

Proposed eighth floor plan



5 PILOT'S VIEW
HERON ROAD
BELFAST
BT3 9LE
T: 028 90 45 01 02
028 90 45 01 04
E: pw@povall.co.uk
www.povallworthington.com

rev : date : notes		date
Castlewood Property Management Ltd		16.11.10
5 PILOT'S VIEW HERON ROAD BELFAST BT3 9LE		drawn by GMC
Martins Hotel Liverpool		scale 1:100 @ A1
drawing title Proposed Eighth Floor Plan Planning	project no. 8112	drawing no. (00) 208 A