
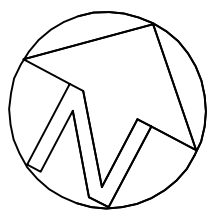


RUMFORD STREET

EXCHANGE PASSAGE WEST

RUMFORD STREET

WATER STREET

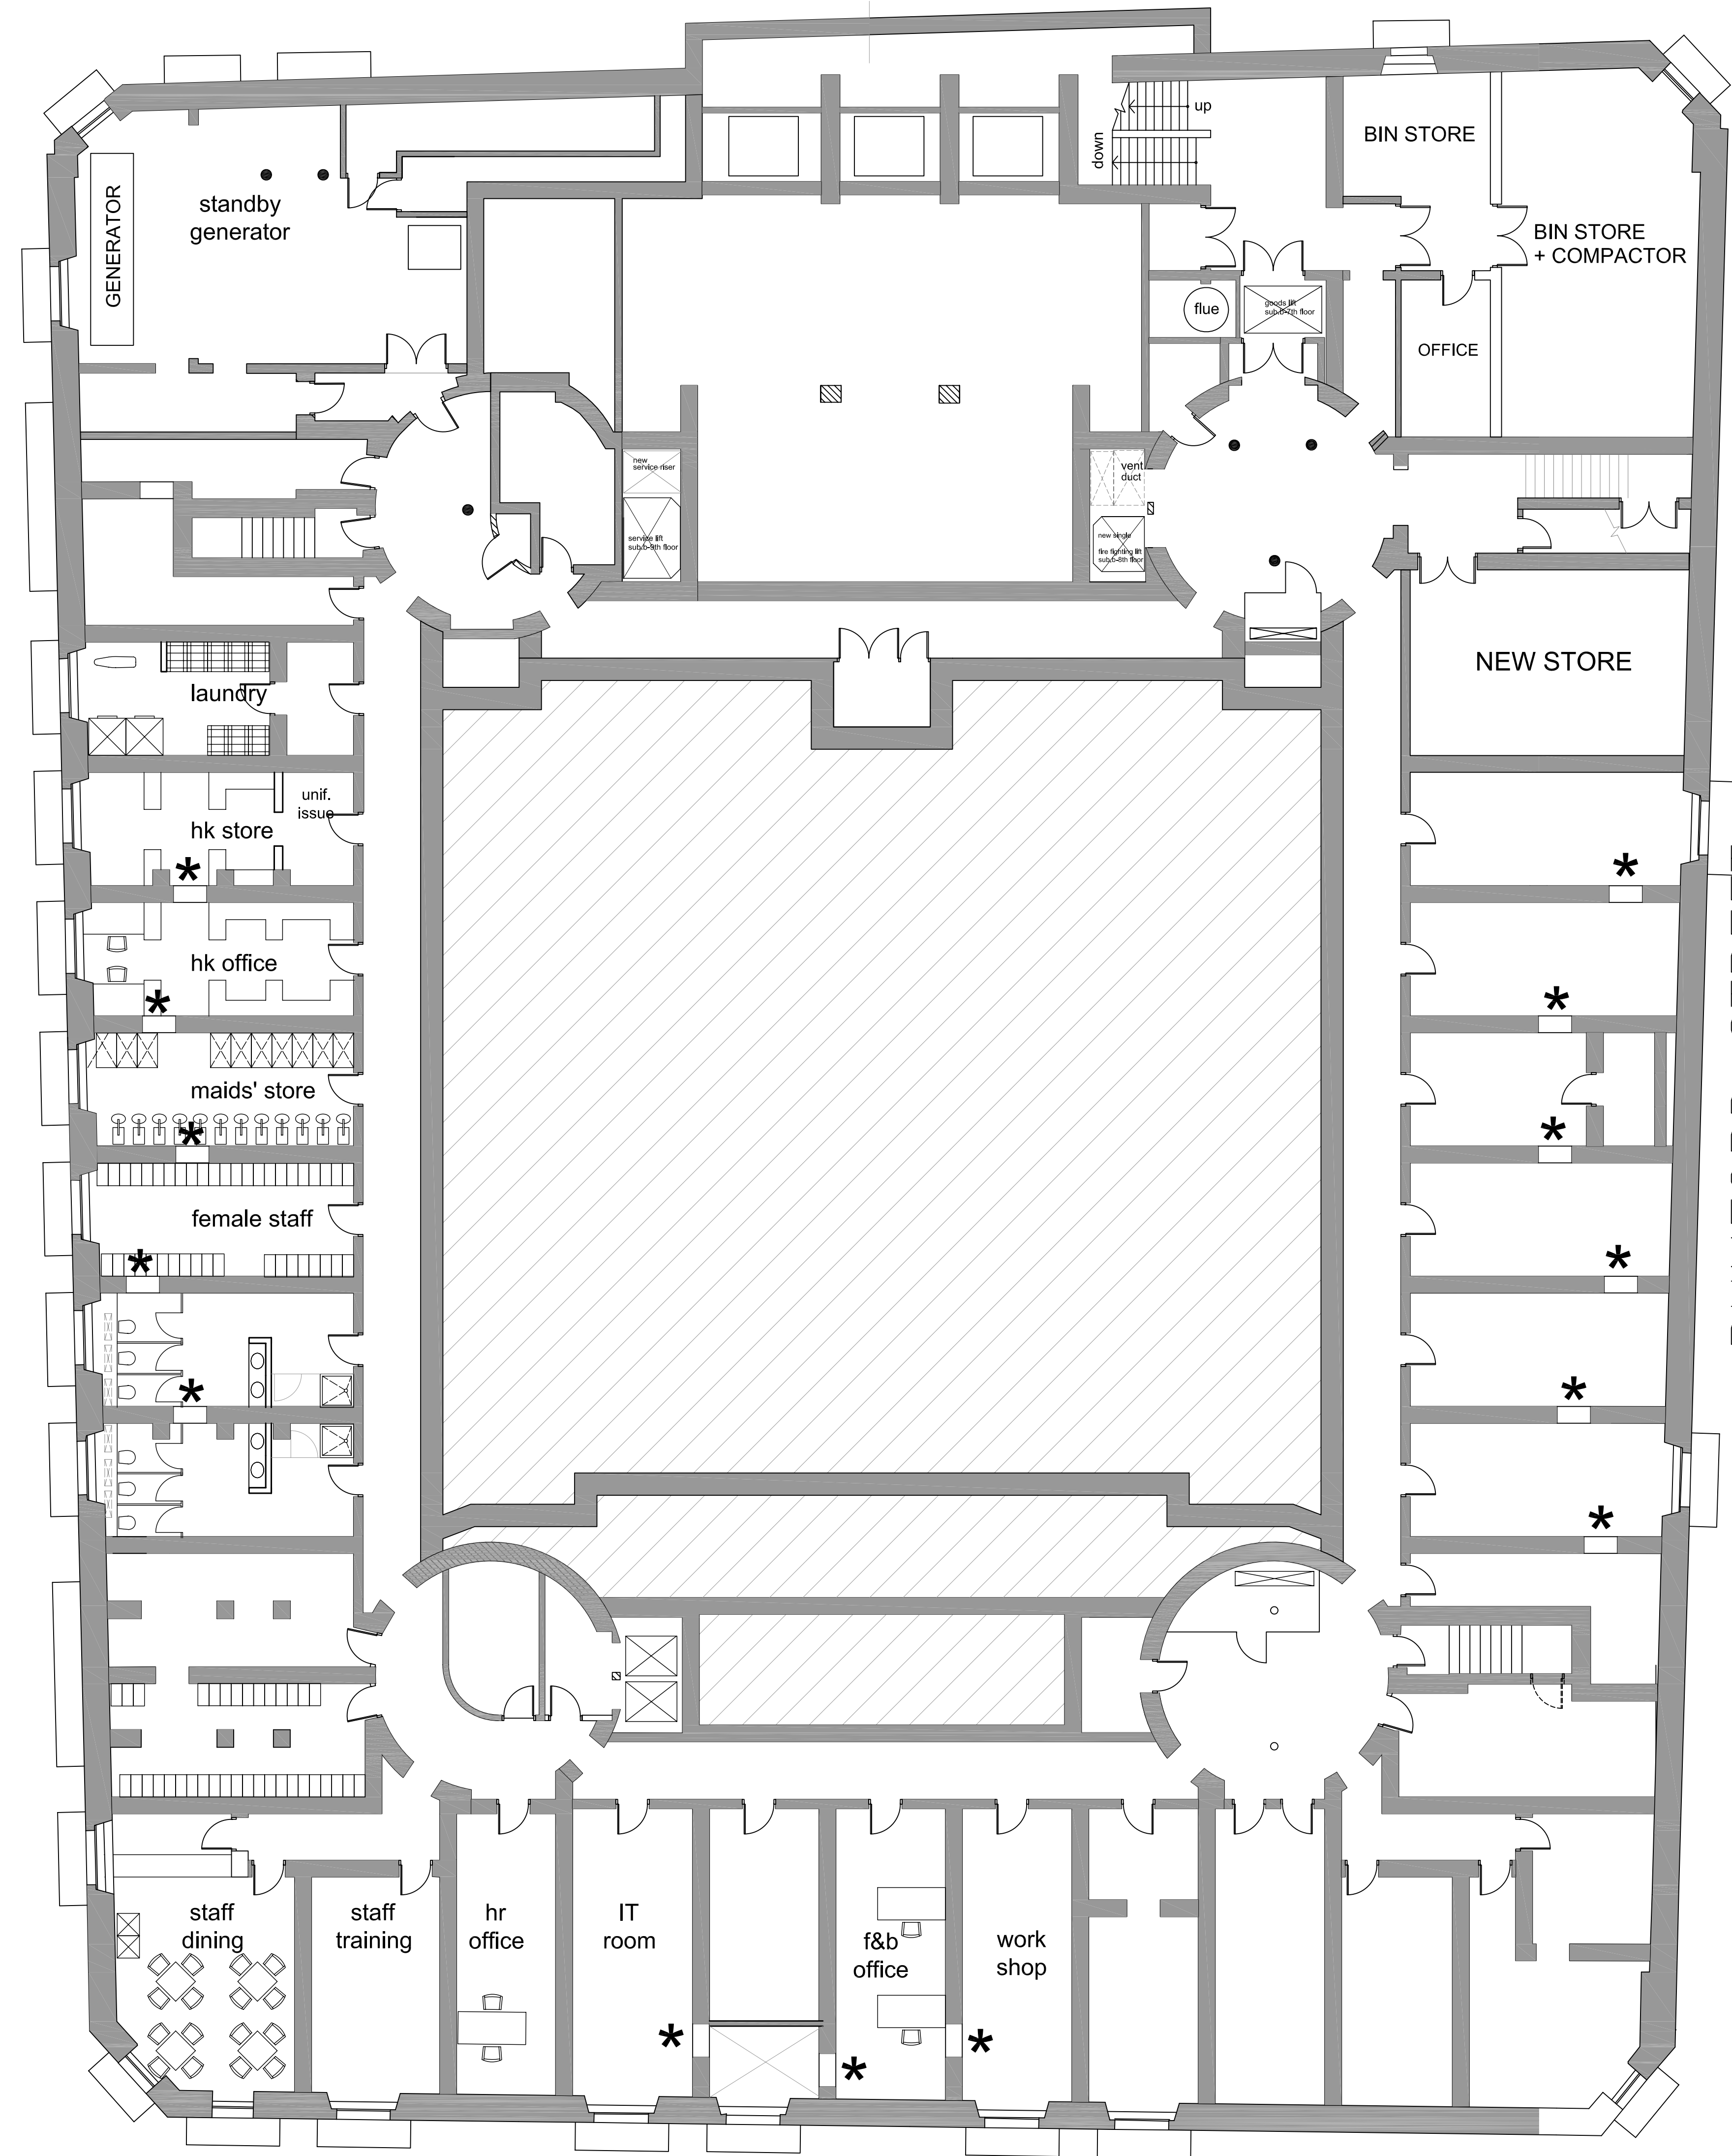

\* WALL HATCHES WITH  
METAL COVERS BOTH SIDES  
RETAINED

Proposed  
basement floor plan

povall  
worthington



5 PILOT'S VIEW  
HERON ROAD  
BELFAST  
BT3 9LE  
T: 028 90 45 01 05  
F: 028 90 45 01 04  
E: pw@povall.co.uk  
www.povallworthington.com

rev : date : notes		date
16.11.10	Castlewood Property Management Ltd	16.11.10
GMc	Martins Hotel Liverpool	GMc
1:100 @ A1	Proposed Basement Floor Plan Planning	1:100 @ A1
8112	project no.	8112
(00) 298	drawing no.	(00) 298
B	revision	B