




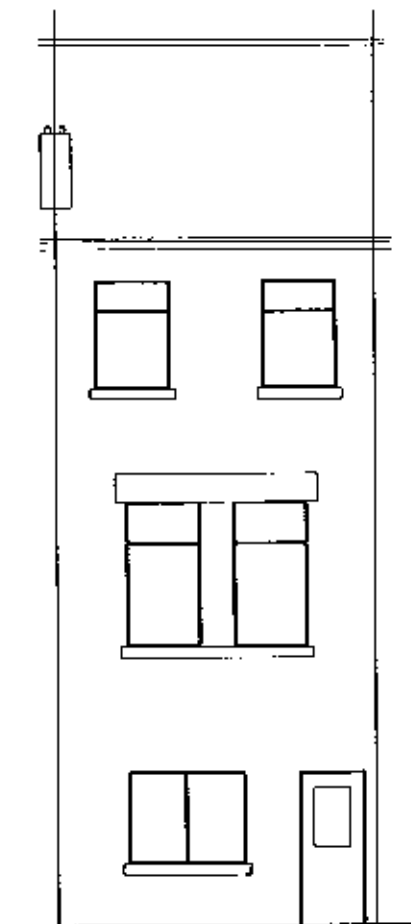


Proposed Front Elevation

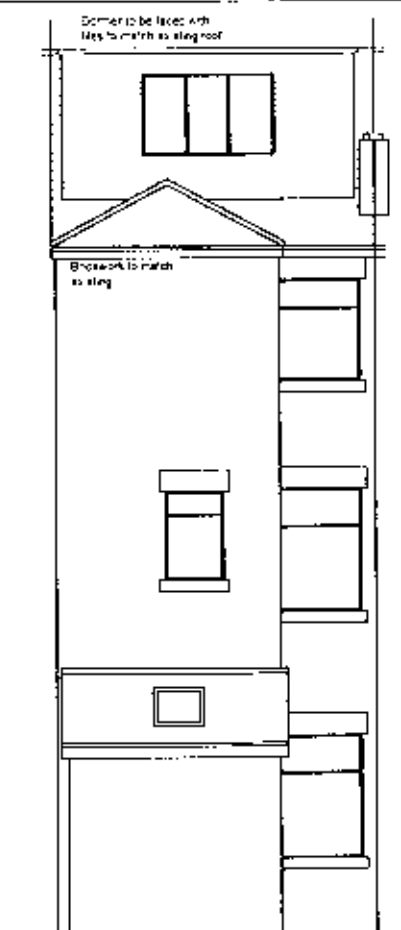

Proposed Rear Elevation

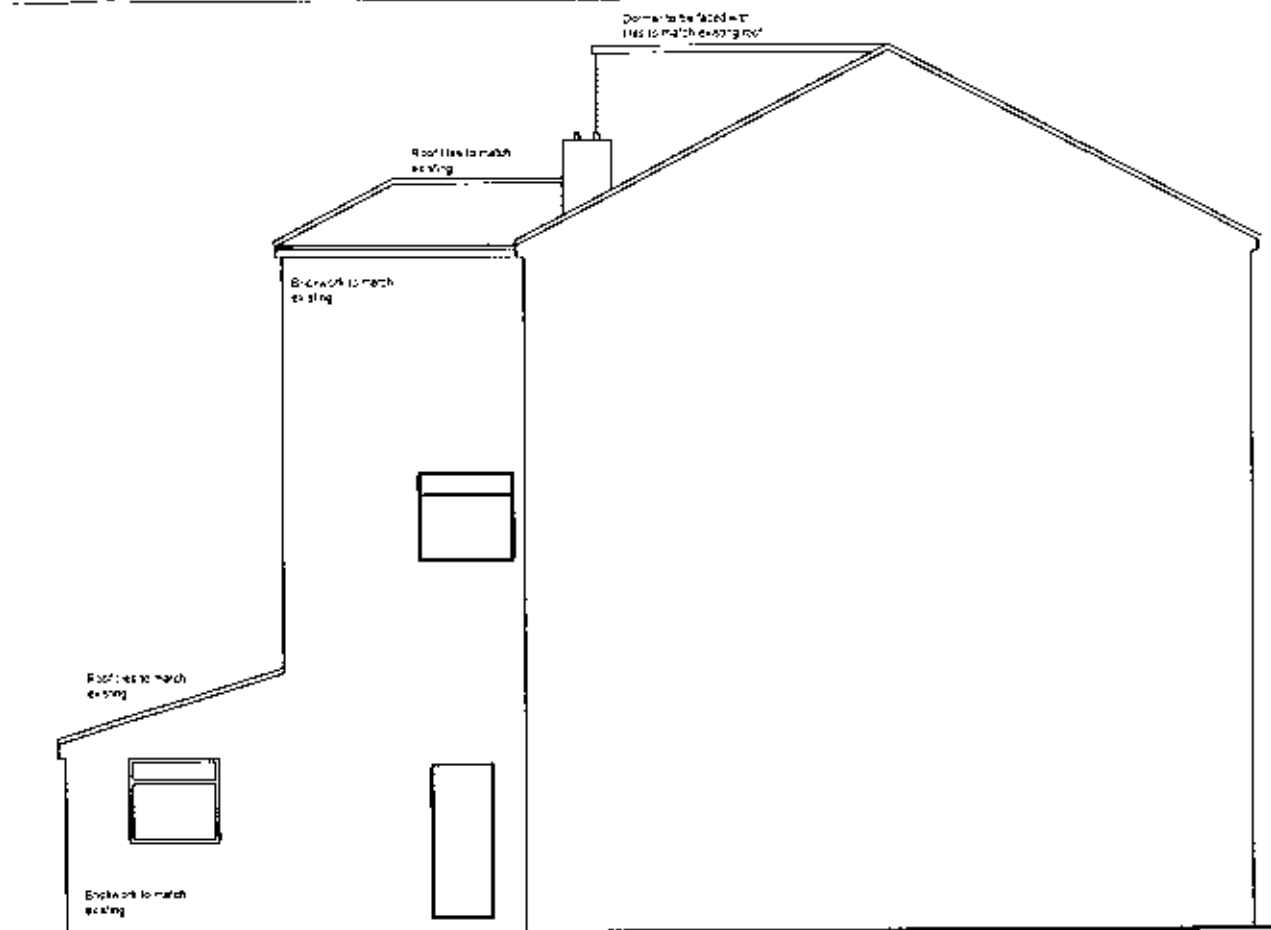

Proposed Side Elevation

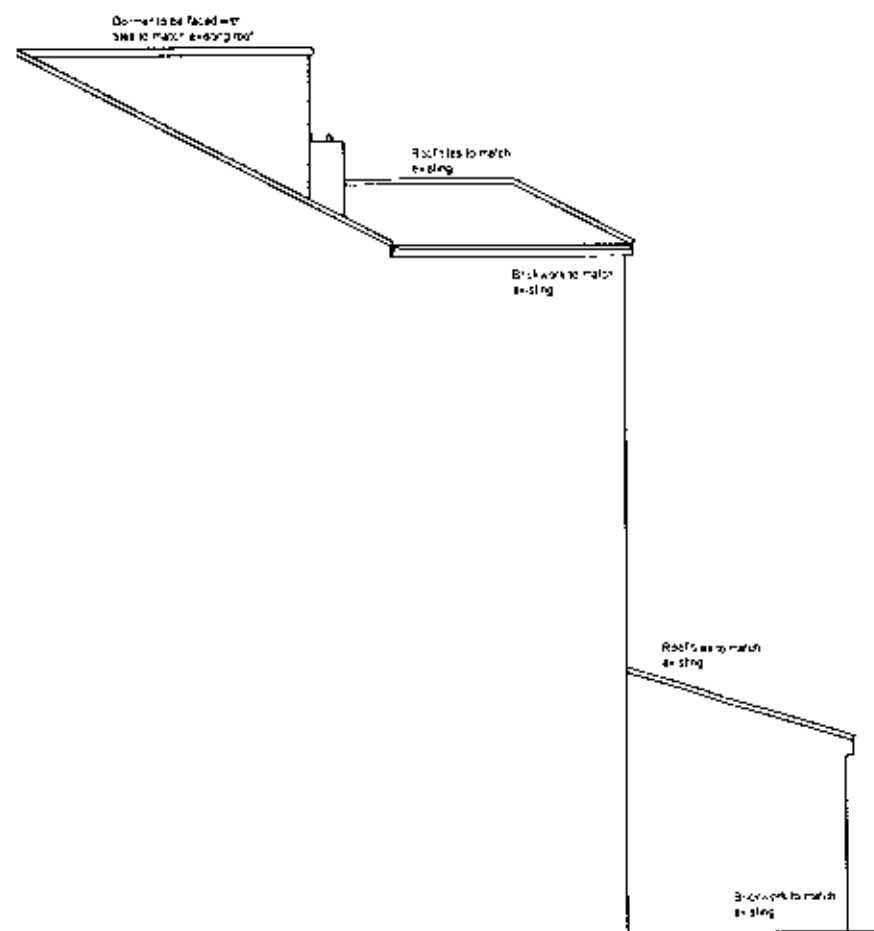

Proposed Side Elevation/Section 1:100 @ A3

Address

66 Kensington, L7

Job Title

Loft/HMO conversion with
Single Storey Rear Extension
and raising of rear outrigger
with new hipped roof.

Drawing title

Proposed Elevations

J O'Rourke
Architecture

14 High Street, L15 8HG

Fax:0151 281 5955

Mob:07762259918


Chkd Appvd date
Oct '15

scale
1:100 @ A3

drawn
rev

DRAWING No

1SF 2763: 31-10-10

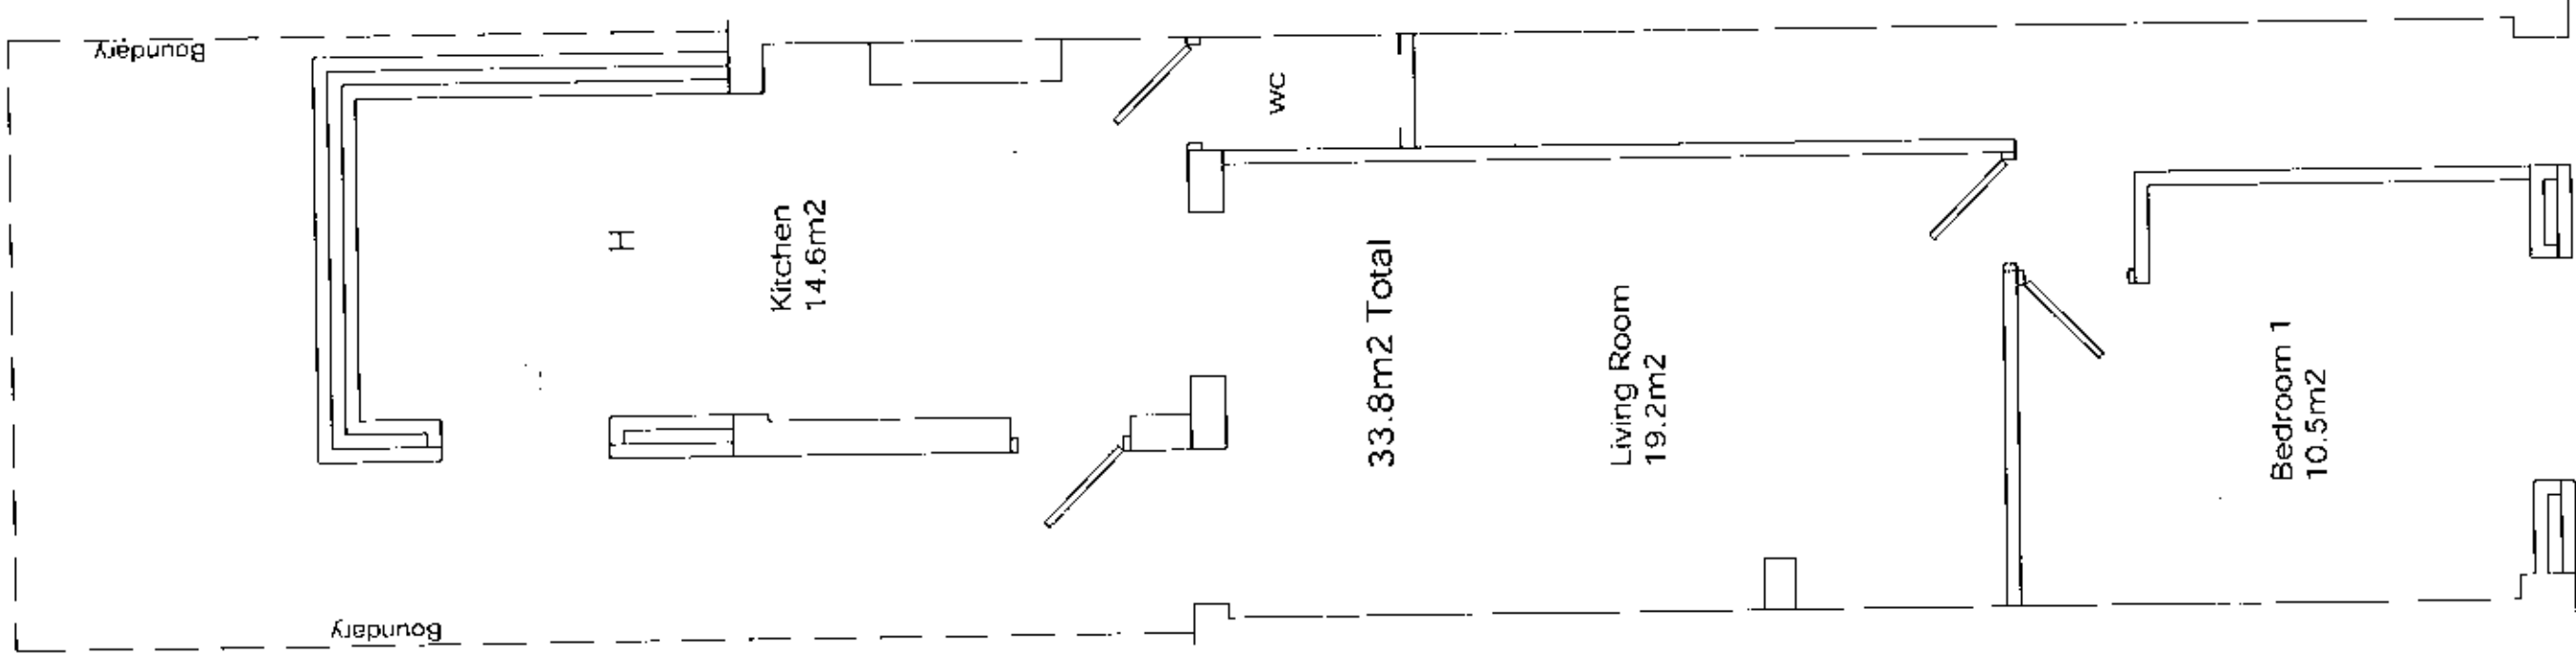

rev	Revision details	Date
This drawing is not authorised unless signed as checked & approved		

Address

66 Kensington, L7

Job Title

Loft/HMO conversion with
Single Storey Rear Extension
and raising of rear outrigger
with new hipped roof.

Drawing title

Proposed Ground Floor Plan

J O'Rourke

Architecture

14 High Street, L15 8HG

Fax:0151 281 5955

Mob:07762259918



Chkd	Appvd	date	scale	drawn	rev
		Oct '15	1:50 @ A3		

Proposed Ground Floor Plan


DRAWING No

1st 2763.
3-10-15

Proposed First Floor Plan Proposed Second Floor Plan

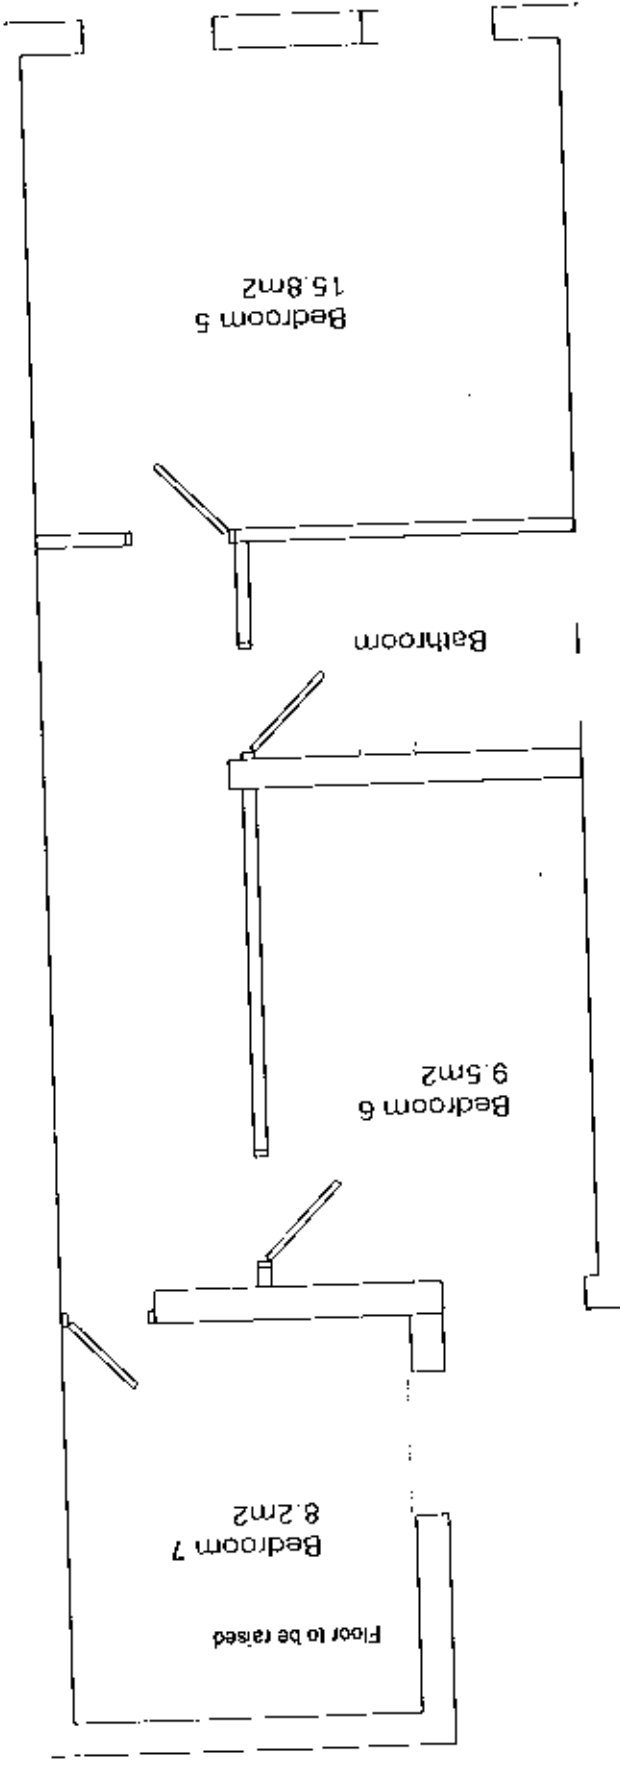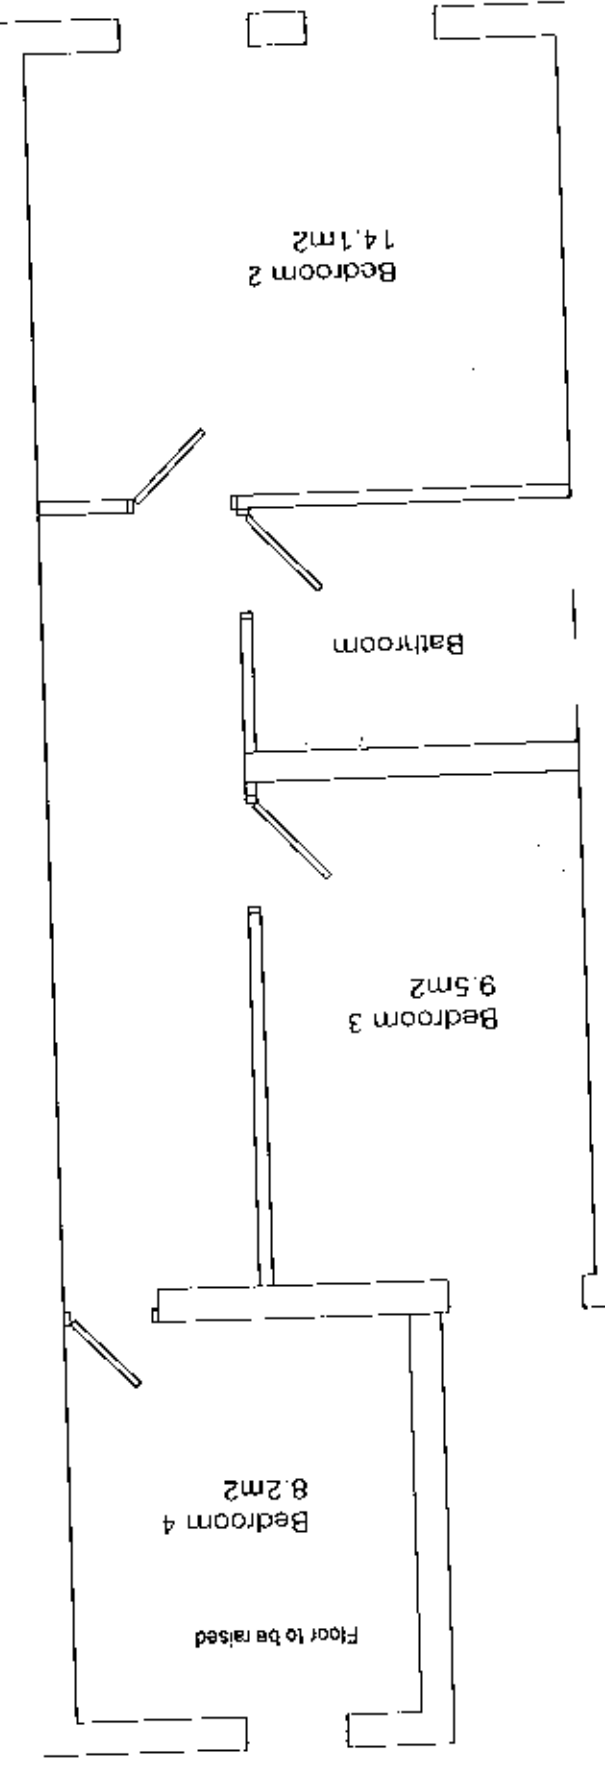

Proposed Loft Plan

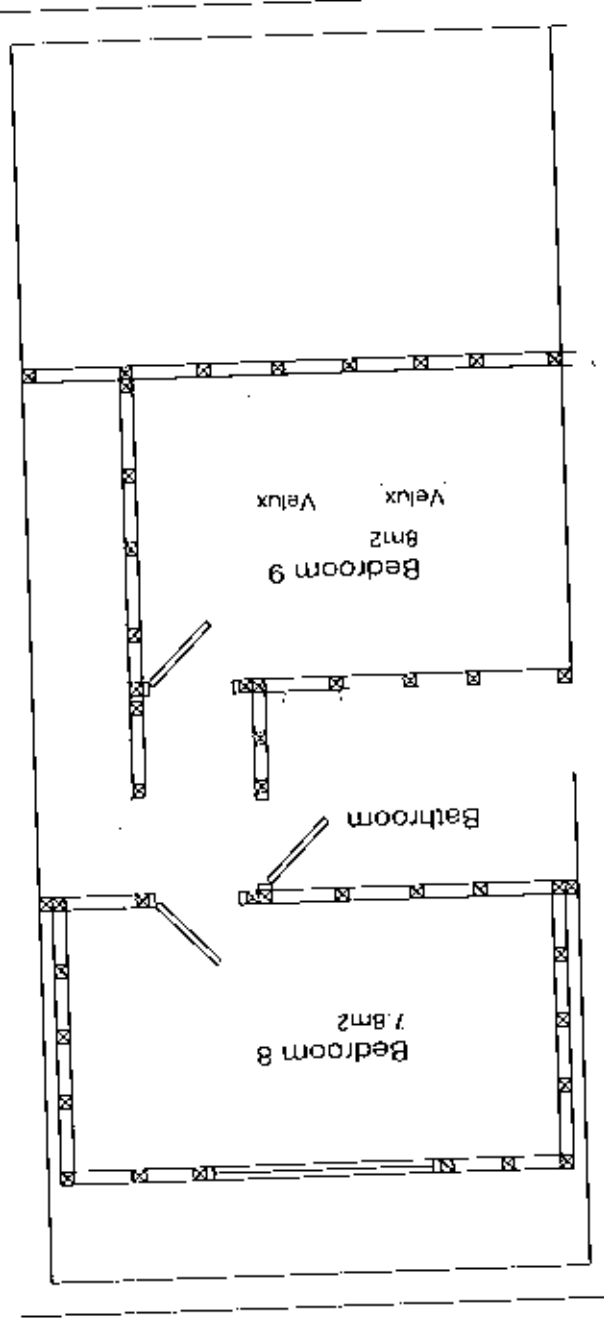

rev

Revision details

Date

This drawing is not authorised unless signed as checked & approved

Address
66 Kensington, L7

Job Title

Loft/HMO conversion with
Single Storey Rear Extension
and raising of rear outrigger
with new hipped roof.

Prop. First, Second & Loft

J O'Rourke
Architecture

14 High Street, L15 8HG
Fax: 0151 281 5955
Mob: 07762259918

Chkd Appvd date
Oct 15
scale 1:50 @ A3
drawn
rev

DRAWING No

1512762-3-10-15

