



1SPH/0189
22/1/15

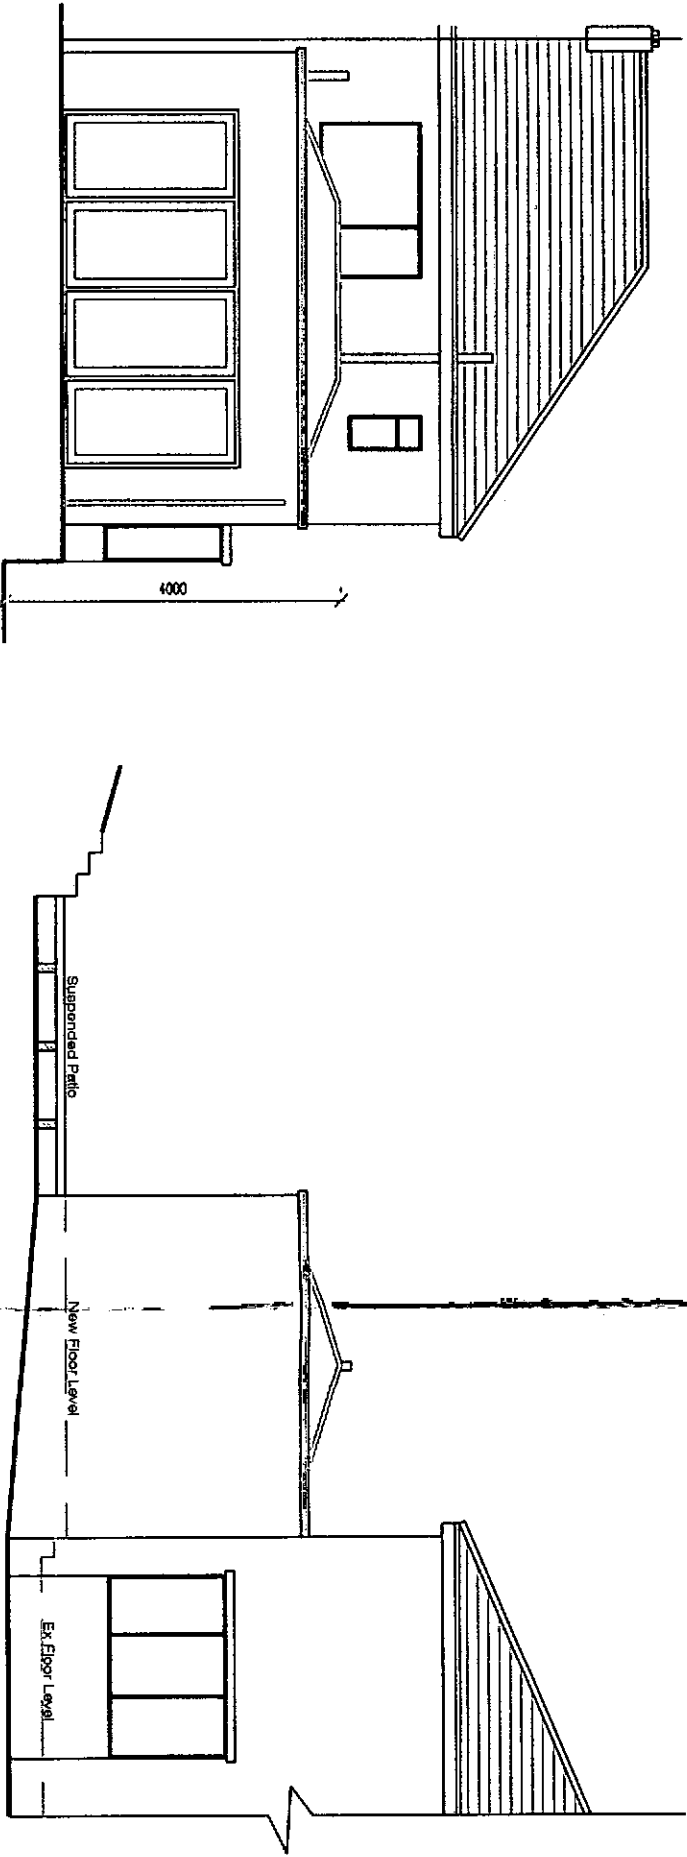

Proposed Rear Elevation

Proposed Side Elevation

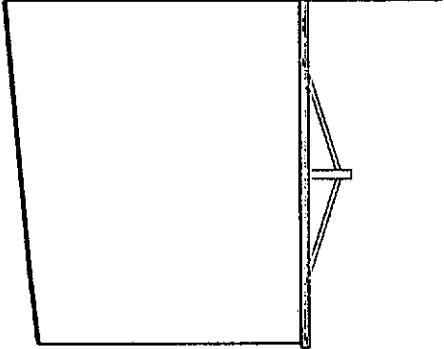

Proposed Side Elevation

rev	Revision details	Date
This drawing is not authorised unless signed as checked & approved		

Address
122 Quarry Street, L25

Job Title
Single storey extension to rear.

Drawing title
Proposed elevations

O'RourkeSmith
Architecture

53A Allerton Rd, L18 2DA
Fax:0151 281 5955
Mob:07762259918

Chkd	Appvd	date	scale	drown
		Jan '15	1:100 @ A3	
DRAWING NO		rev		