


OUTDOOR CONDENSING UNIT DIMENSIONS: (HxWxD)  
943mm x 950mm x 360mm

1501/0342  
3/2/15.

No.	Revision	Date	By	chk
-----	----------	------	----	-----

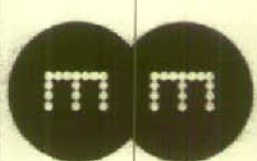

**WHP Wilkinson Helsby**  
Unit 17B, Ashley Way Industrial Estate  
Ashley Lane, Swillington, Leeds  
LS26 8XT  
Tel: 0113 3023550 Fax: 0113 2678034  
e-mail: info@wilkinson-helsby.co.uk

**Site Name & Address:**  
ALLERTON GLASS, WOOLTON ROAD,  
WOOLTON, LIVERPOOL MERSEYSIDE,  
L25 5JA


**Title:**  
INCOMING SITE SHARE UPGRADE  
PROPOSED SITE ELEVATION

**Purpose of Issue:**  
APPROVAL

**Drawing No:** 23600 - 03

<b>Cell No:</b>	<b>Site No:</b>
23600	1103034

<b>Issue:</b>	<b>Spec:</b>	<b>AS STATED</b>	<b>Ch'd:</b>	<b>JJ</b>	<b>Date:</b>	<b>16.07.15</b>
—	<b>Dwn:</b>	<b>SW</b>	<b>Date:</b>	<b>16.07.15</b>	<b>App:</b>	<b>JJ</b>

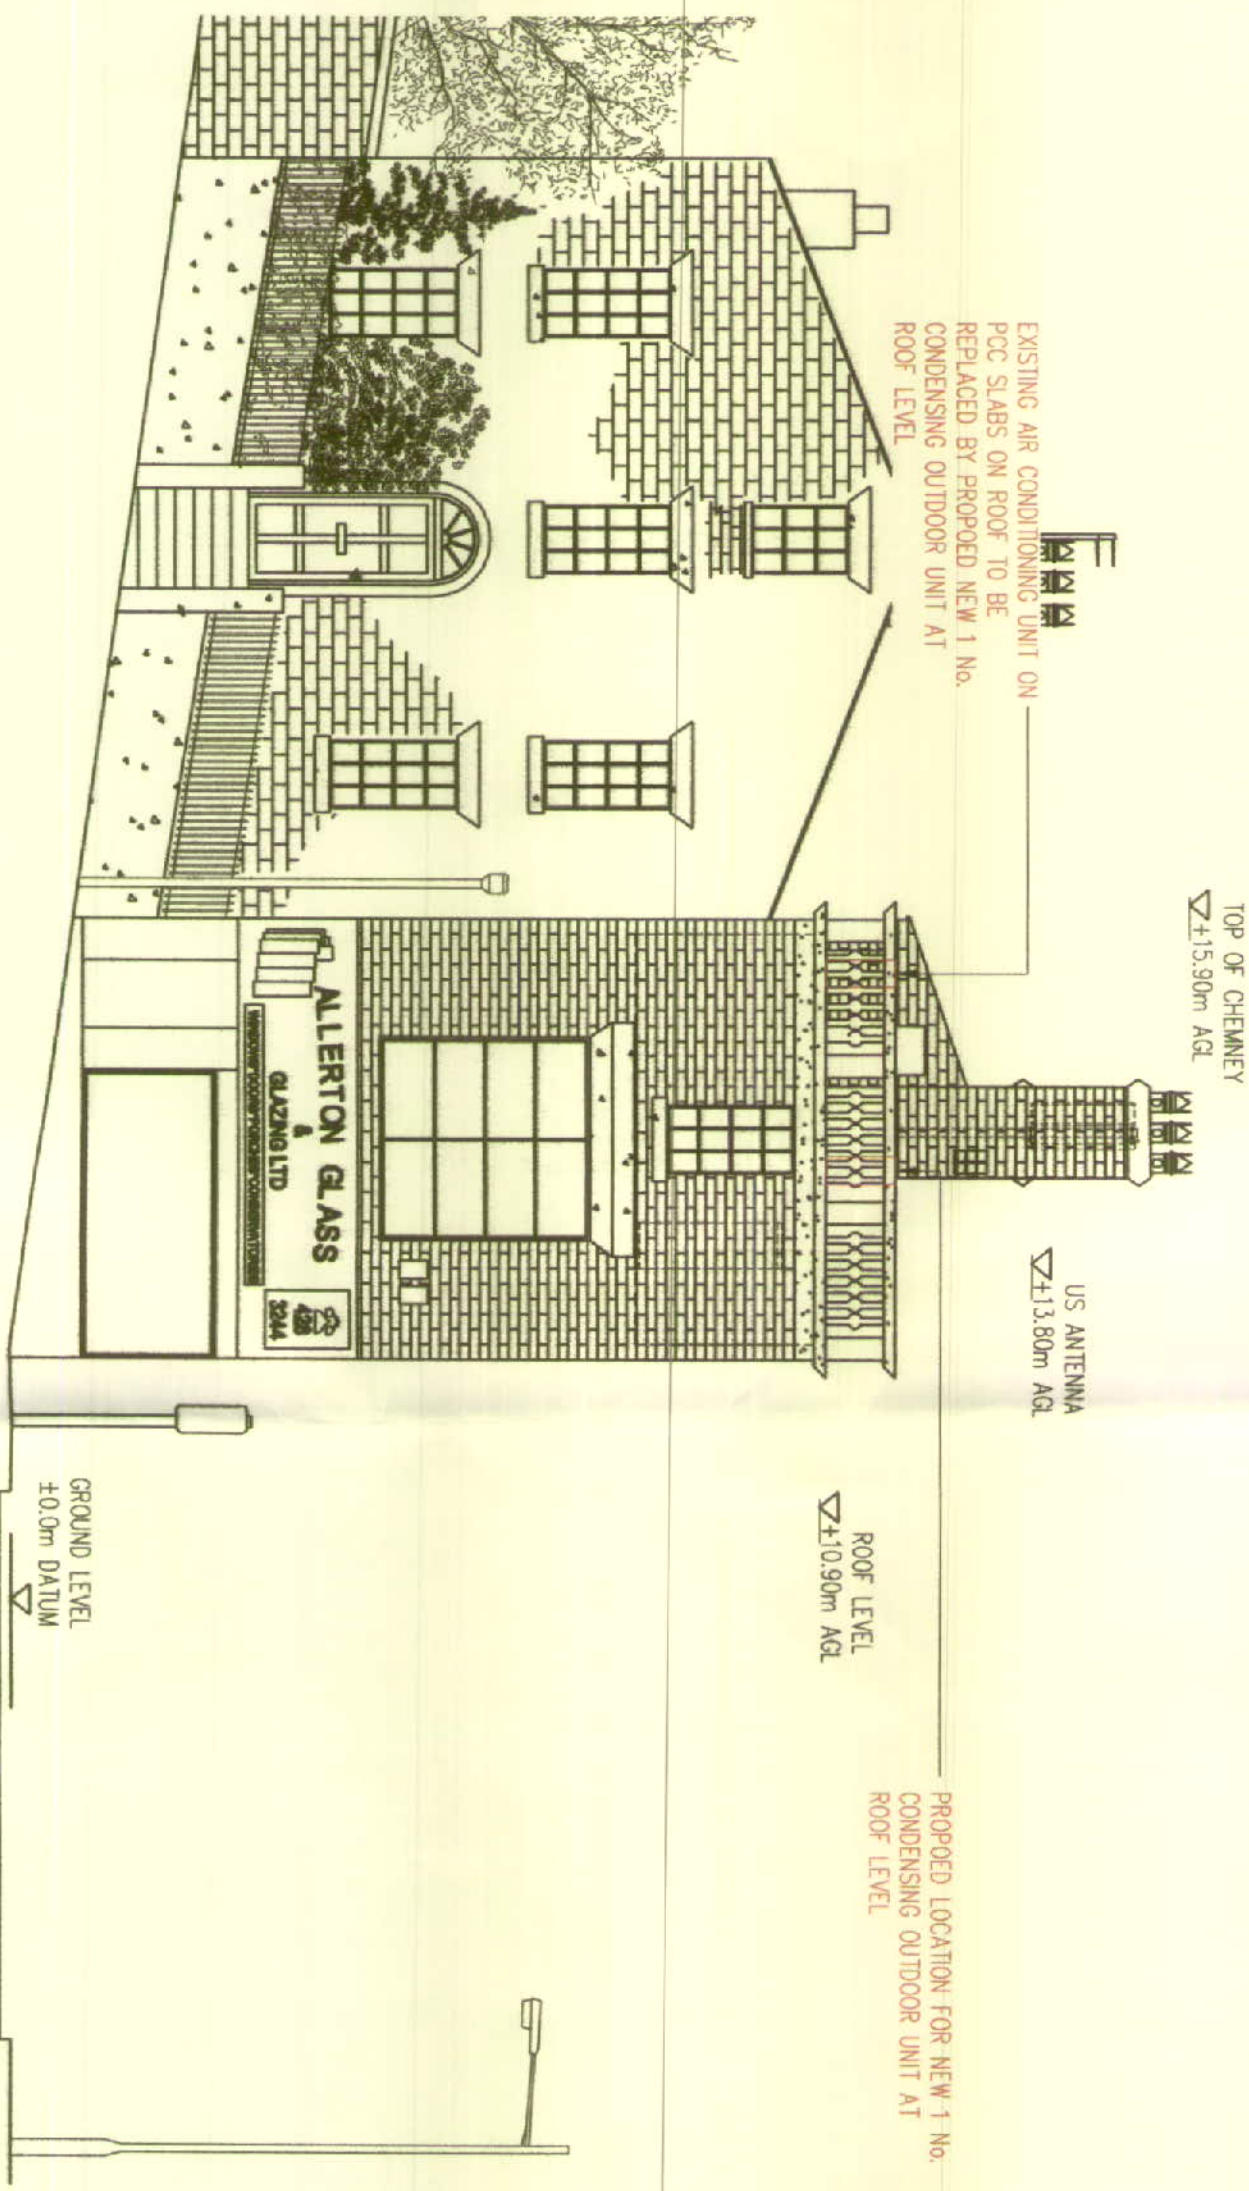

# PROPOSED SOUTH ELEVATION

SCALE 1:100

A3