


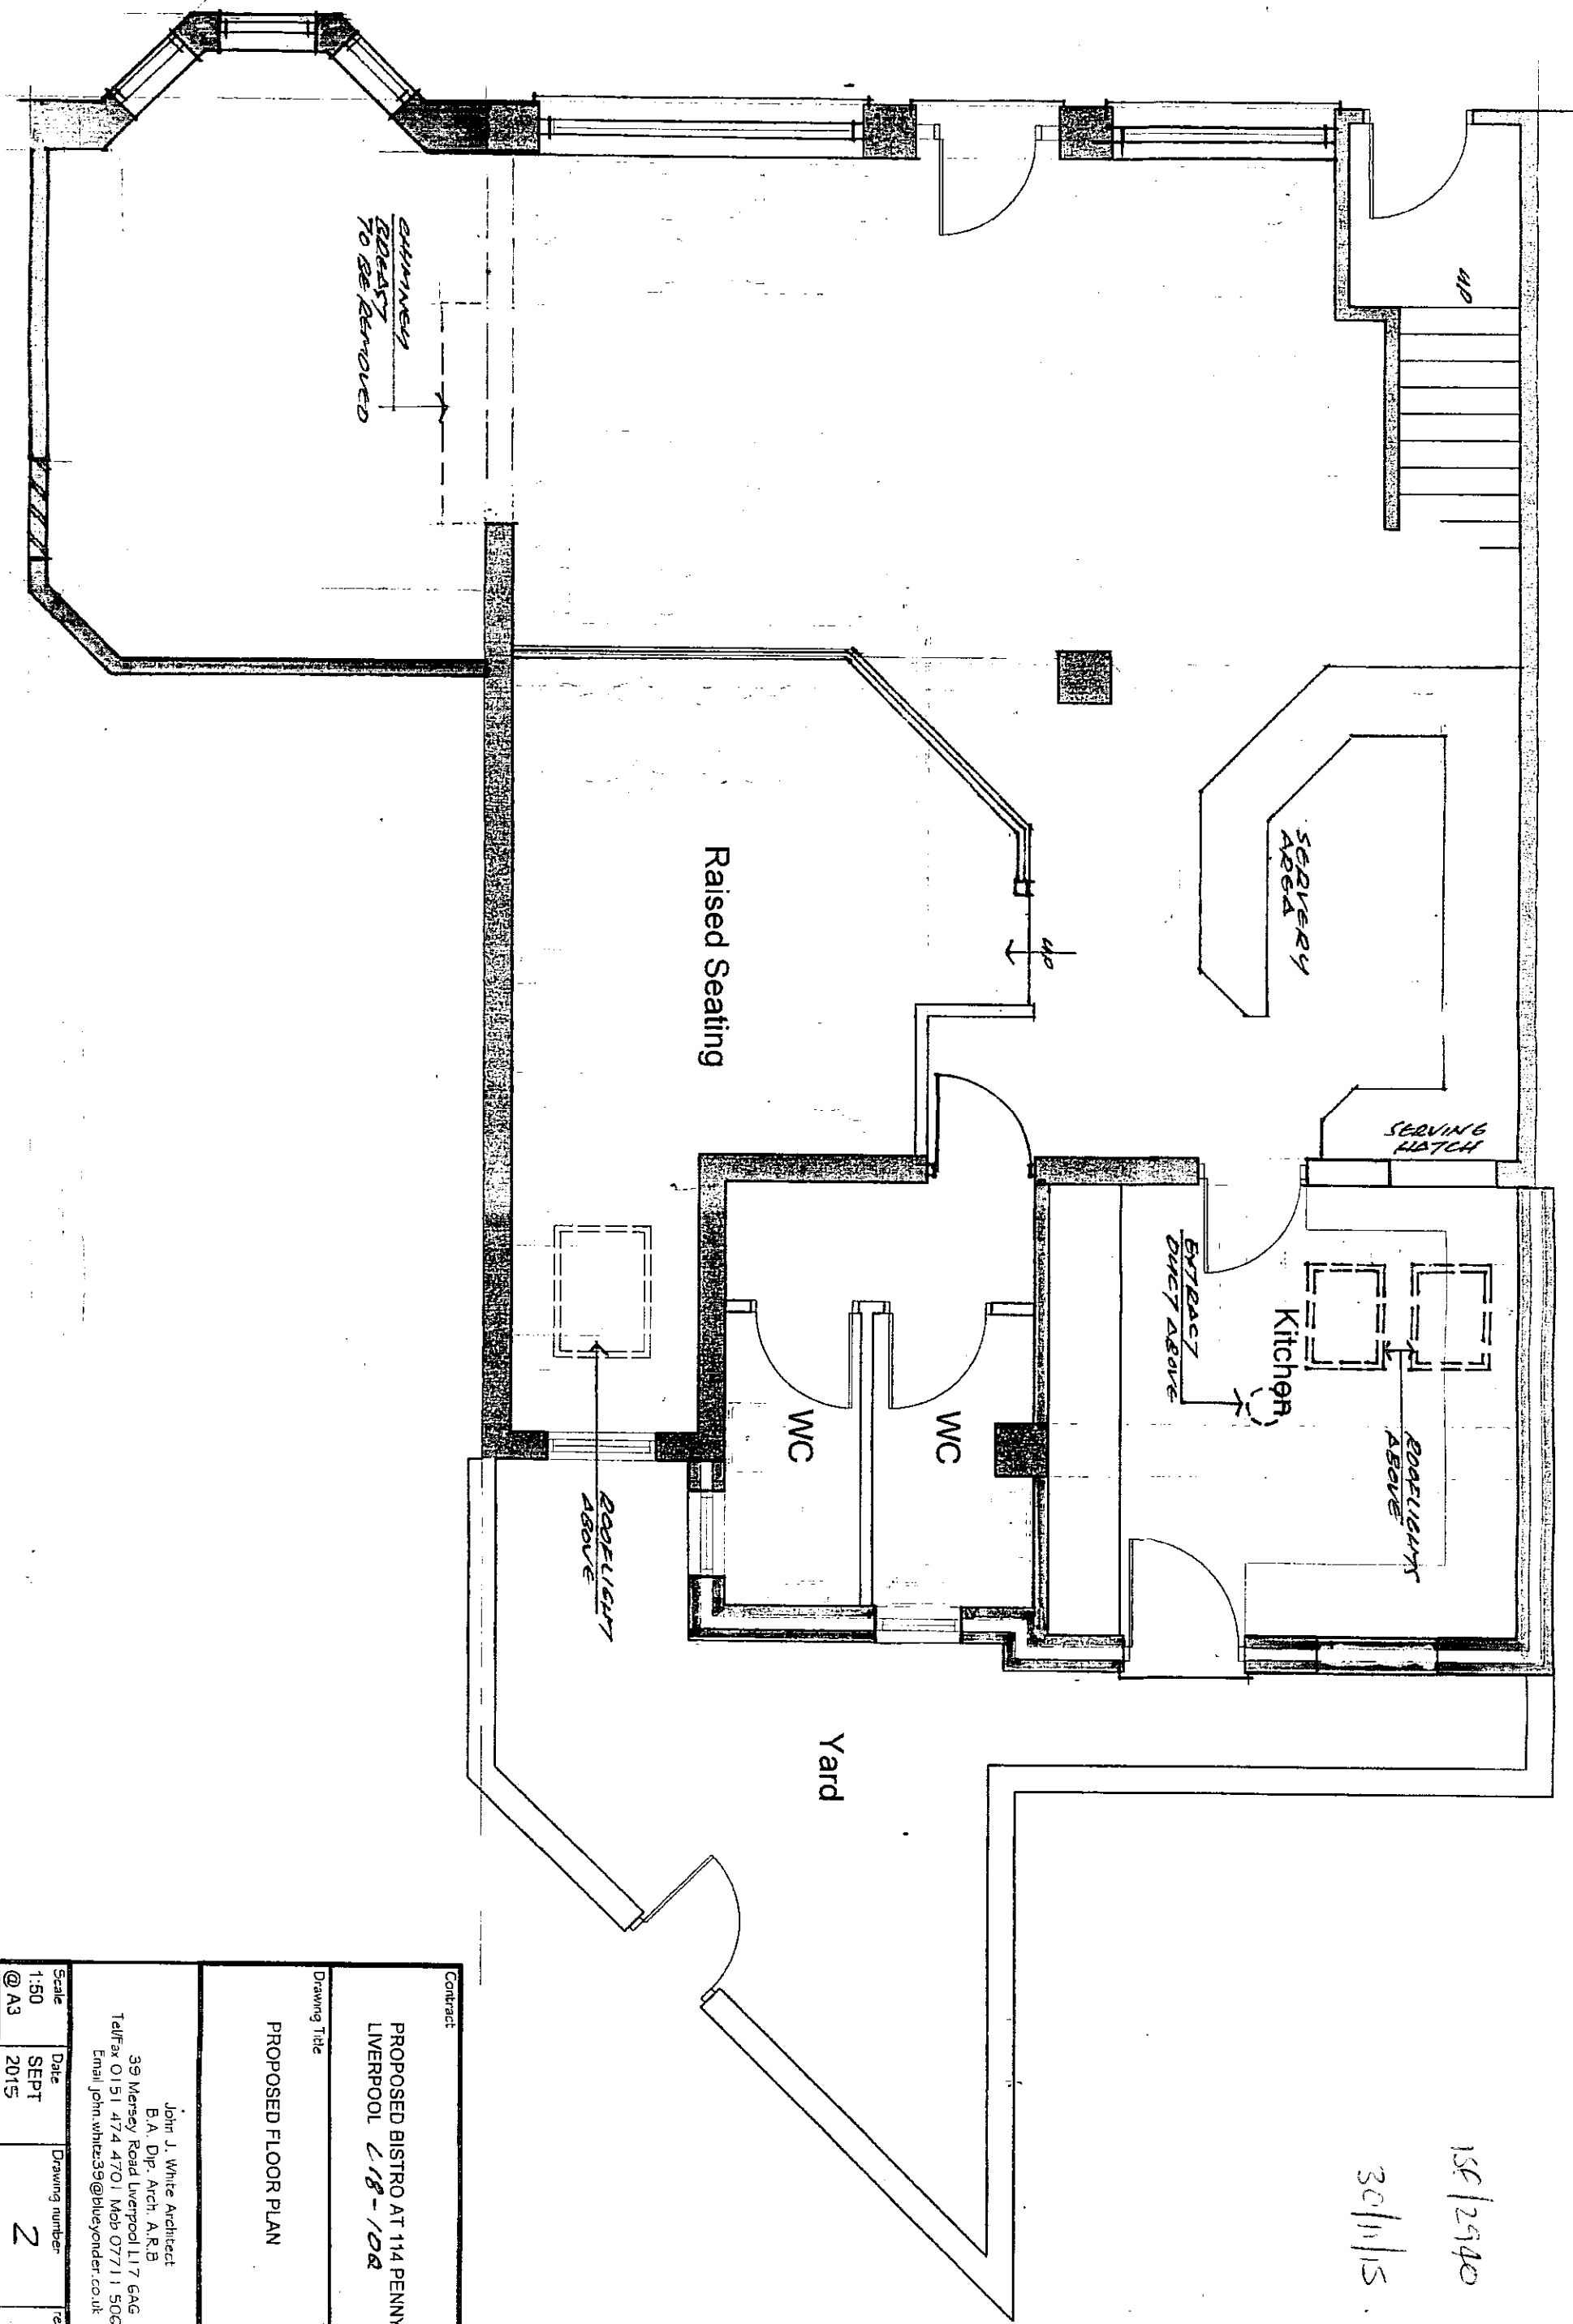

156/2940
30/11/15

Contract				
PROPOSED BISTRO AT 114 PENNY LANE, LIVERPOOL L18-10A				
Drawing Title				
PROPOSED FLOOR PLAN				
John J. White Architect B.A. Dip. Arch. A.R.B 39 Mersey Road Liverpool L17 6AG Tel/Fax 0151 474 4701 Mob 07711 506985 Email john.white39@blueyonder.co.uk				
Scale 1:50 @ A3	Date SEPT 2015	Drawing number 2	Revision -	