


ASSUMED LINE OF DRAINAGE
EXACT POSITION TO BE
DETERMINED ON SITE

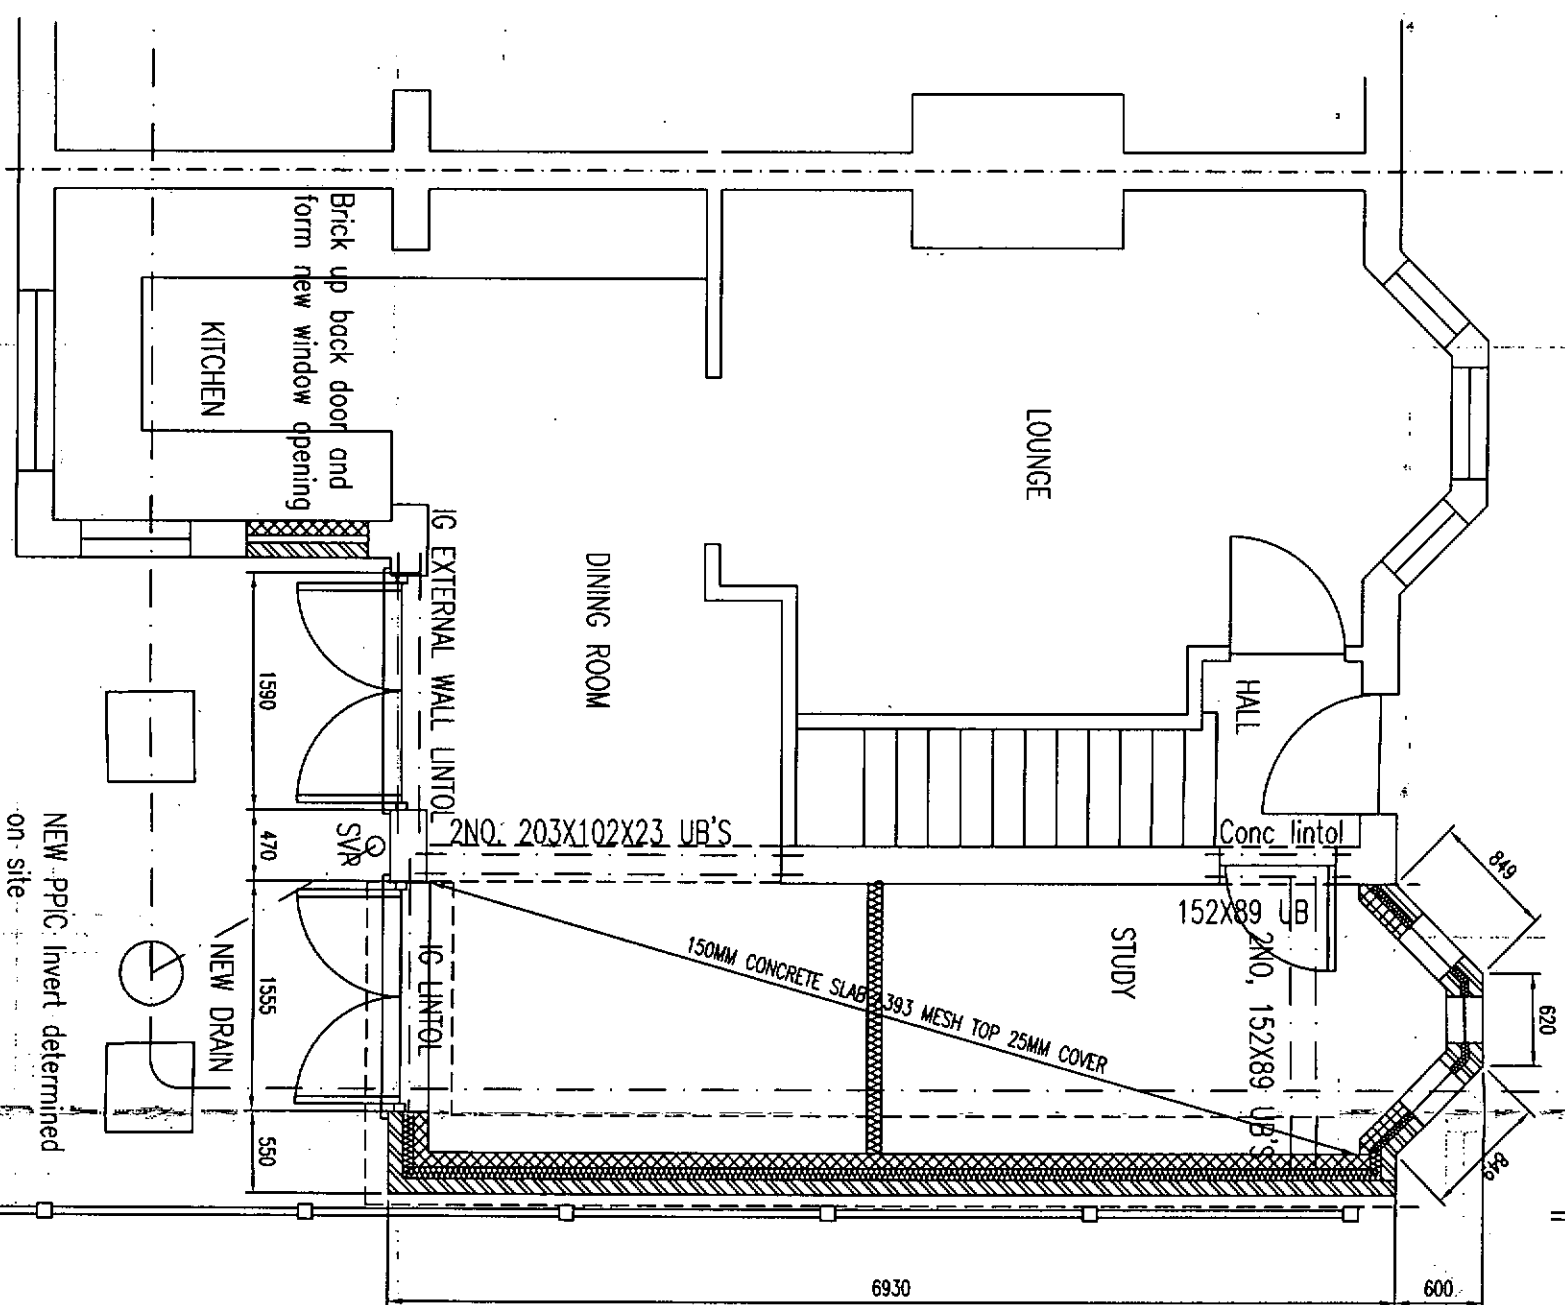

15-H 1388

01 JUN 2015

Frank Bird
Building & Maintenance Solutions Ltd

Loft Conversion Specialists


Scale at A1 1:50
Drawn by TED
Date MAY 2015

Drawing number
23 ELSTEAD-02
Revision 10/15


Project Title
23 ELSTEAD ROAD, LIVERPOOL L9 6BD

Client
MR & MRS T JOHNSON

Drawing Title
PROPOSED GROUND & FIRST FLOOR PLAN

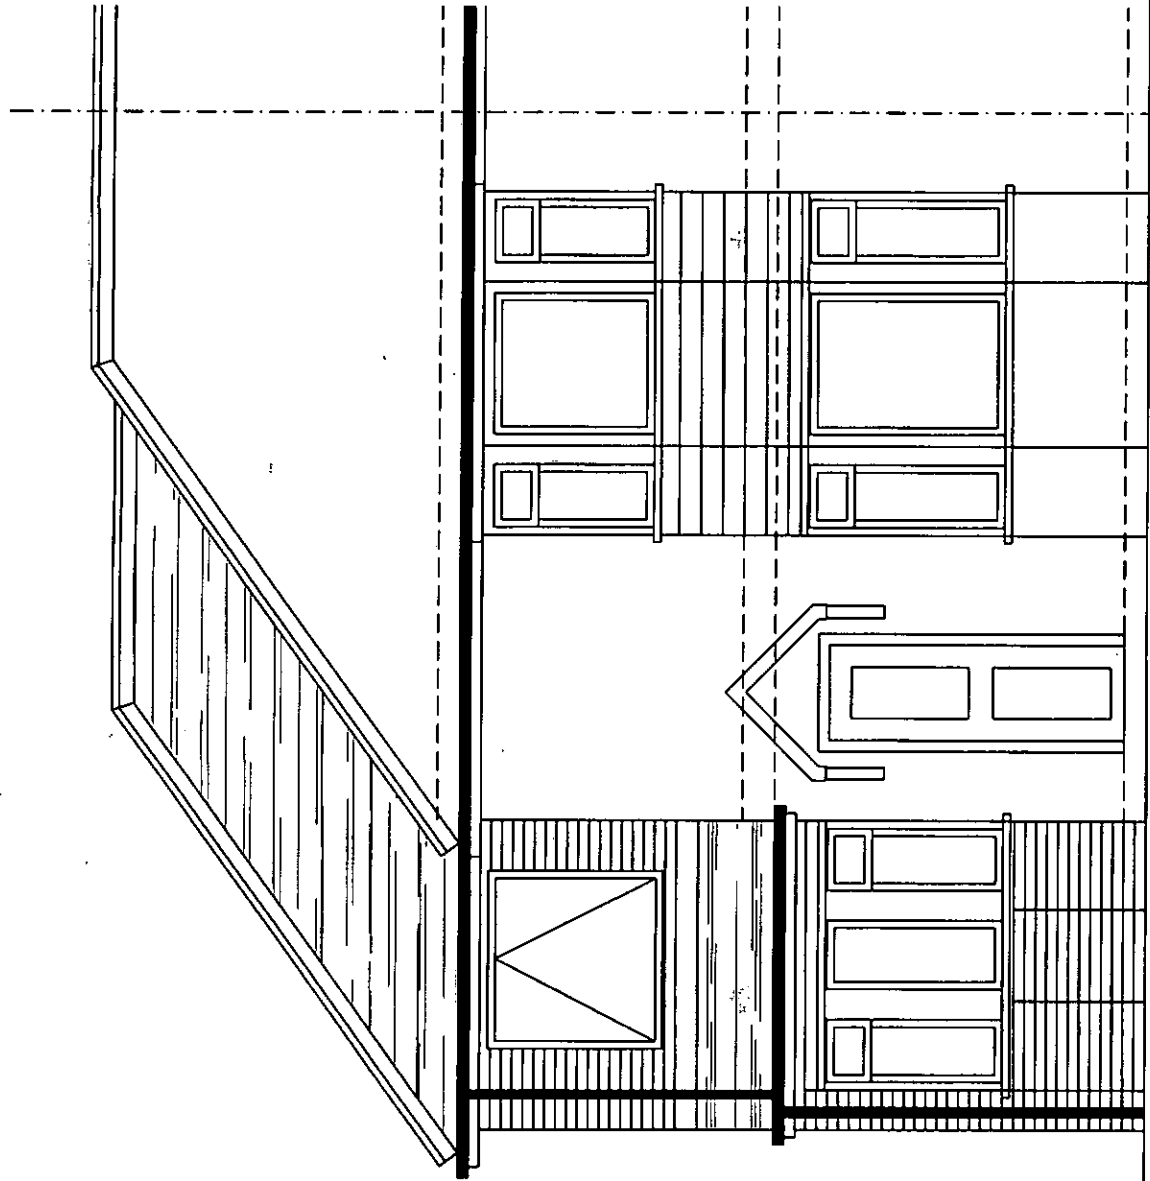

PROPOSED FRONT ELEVATION
(1:50)

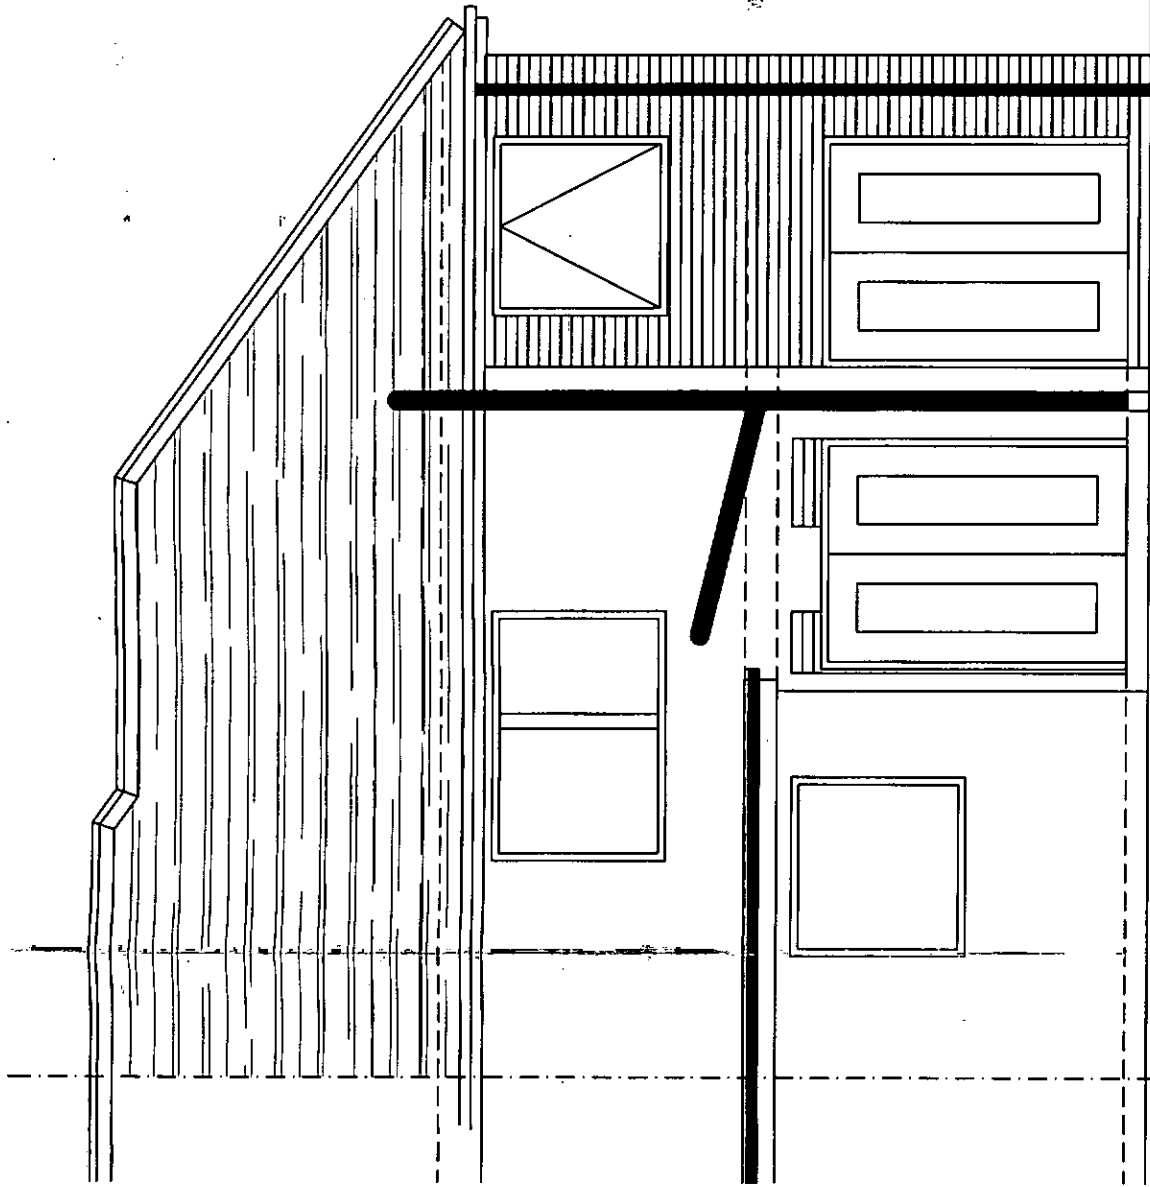

PROPOSED REAR ELEVATION
(1:50)

15H 1388


01 JUN 2015

**Frank Bird**
Building & Maintenance Solutions Ltd

Loft Conversion Specialists

Scale at A3	1:50	Drawing number	23 ELSTEAD-03
Drawn by	TED	Revision	03
Date	MAY 2015	Revision	03

Project Title	23 ELSTEAD ROAD, LIVERPOOL 9	Client	MR & MRS T JOHNSON	Drawing Title	PROPOSED ELEVATIONS
---------------	------------------------------	--------	--------------------	---------------	---------------------

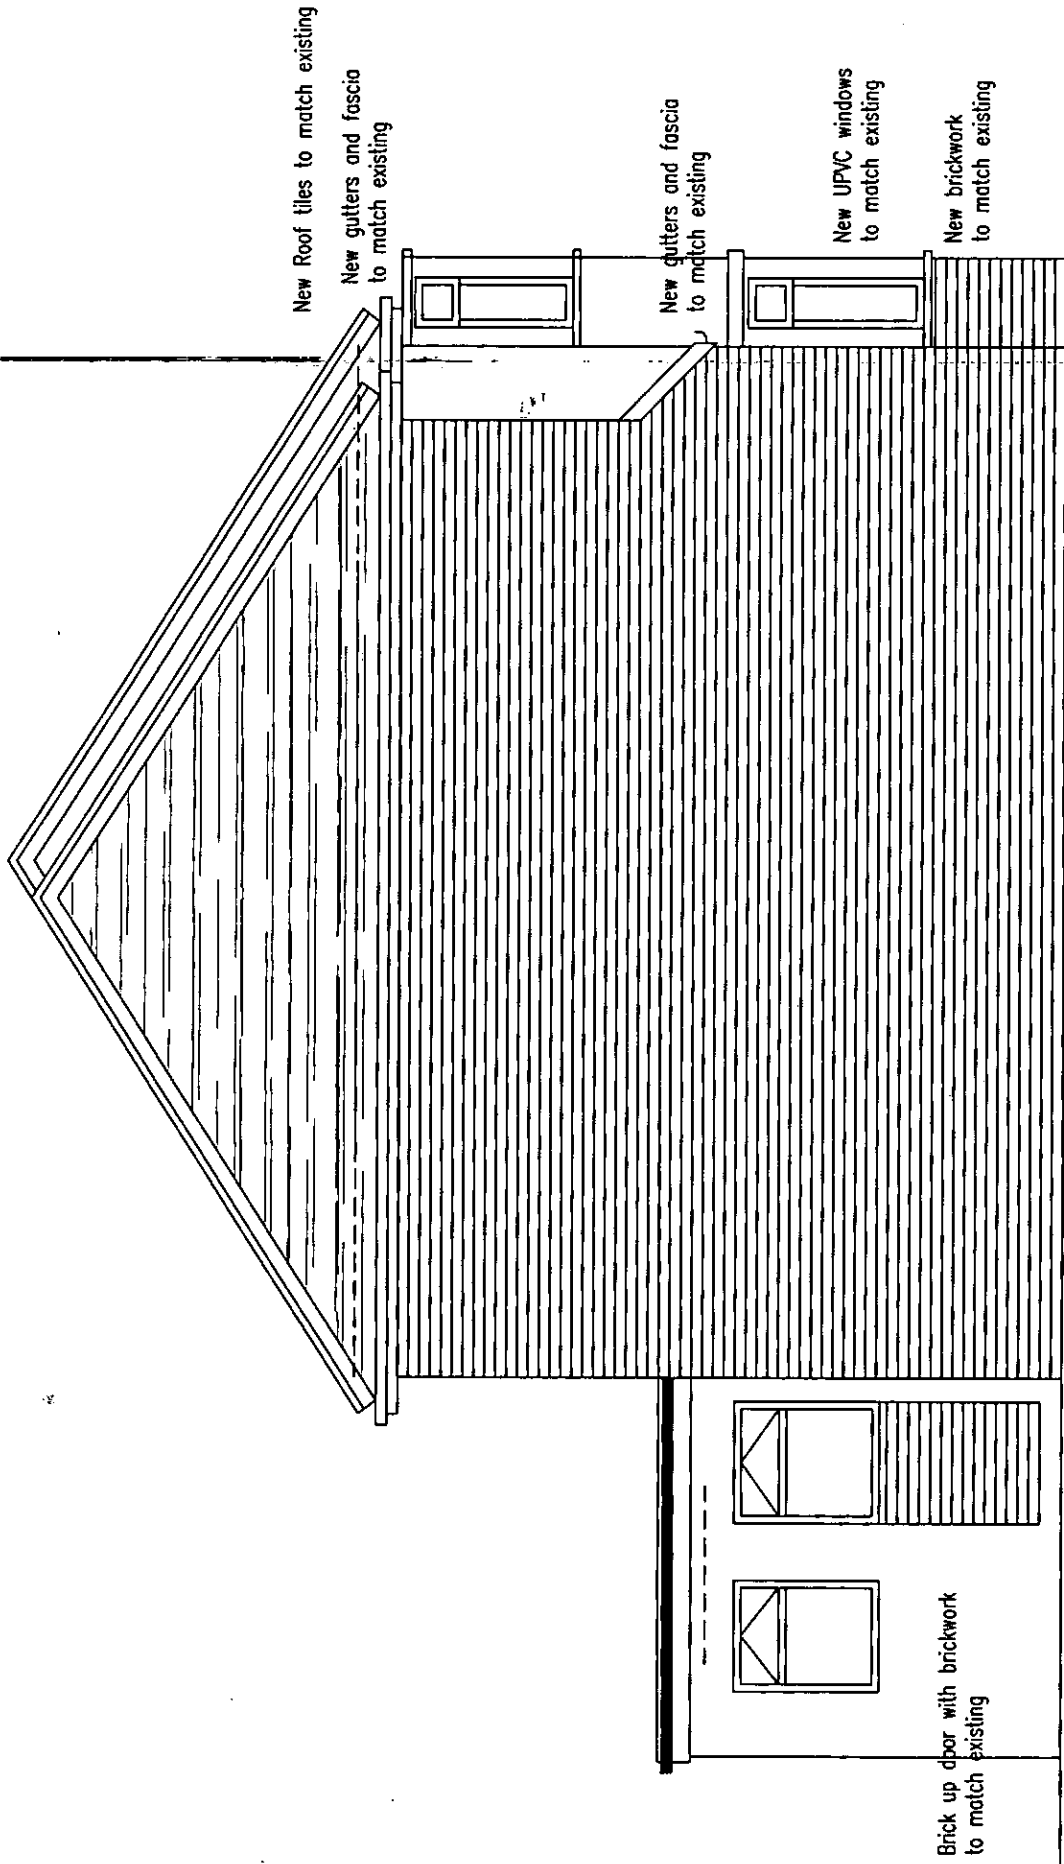

PROPOSED SIDE ELEVATION
(1:50)

15 H 1388


01 JUN 2015

**Frank Bird**
Building & Maintenance Solutions Ltd

Loft Conversion Specialists

Scale at A3	1:50	Drawing number	23 ELSTEAD-04
Drawn by	TED	Date	MAY 2015
		Revision	auth

Project Title	Client	Drawing Title	
23 ELSTEAD ROAD, LIVERPOOL 9	MR & MRS T JOHNSON	PROPOSED ELEVATIONS	

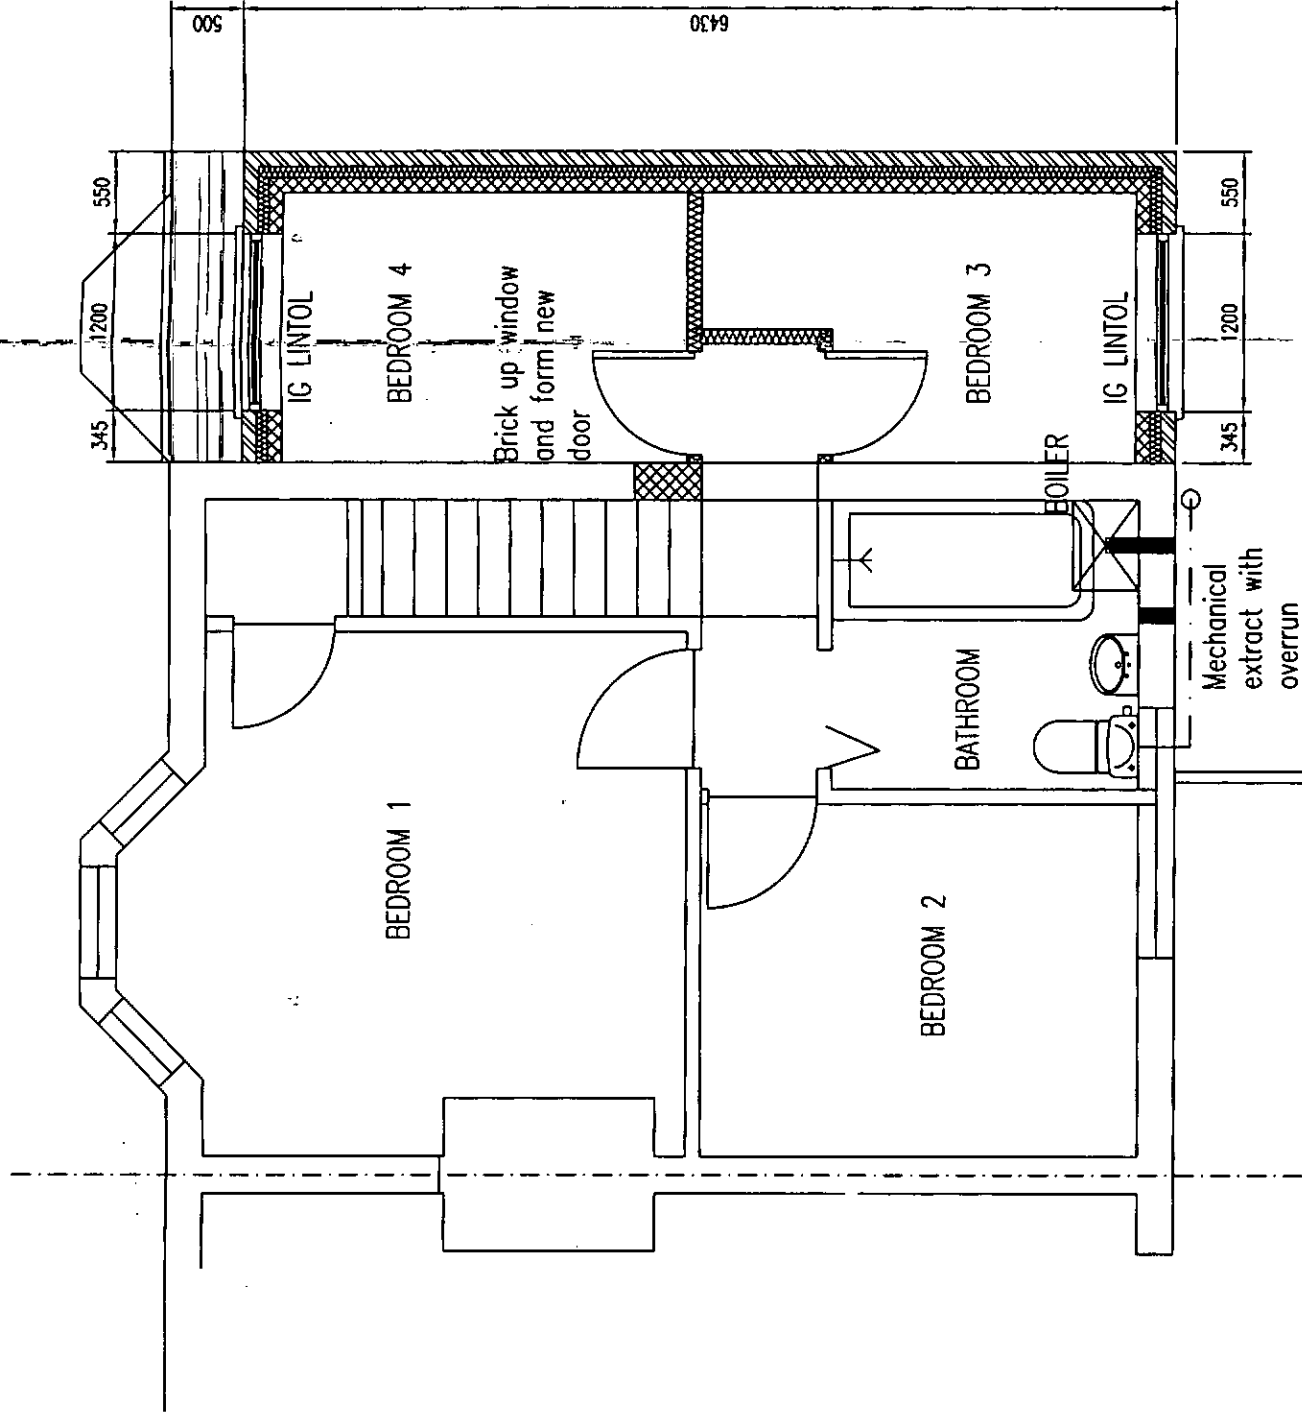

Note:-
All sizes and lengths
to be determined on
site

15 H 1388
01 JUN 2015

PROPOSED FIRST FLOOR PLAN
(1:50)

**Frank Bird**
Building & Maintenance Solutions Ltd

Loft Conversion Specialists

Scale at A3	1:50	Drawing number	23 ELSTEAD-05
Drawn by	TED	Date	MAY 2015
		Revision	sufr

Project Title	23 ELSTEAD ROAD, LIVERPOOL L96BD	Client	MR & MRS T JOHNSON	Drawing Title	PROPOSED FIRST FLOOR PLAN	
---------------	----------------------------------	--------	--------------------	---------------	---------------------------	--