
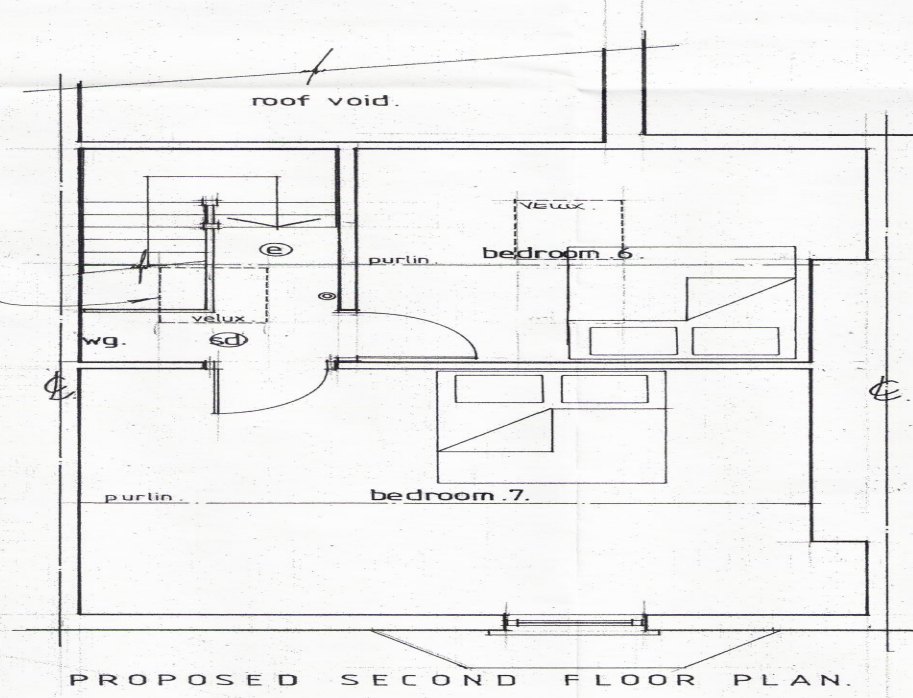
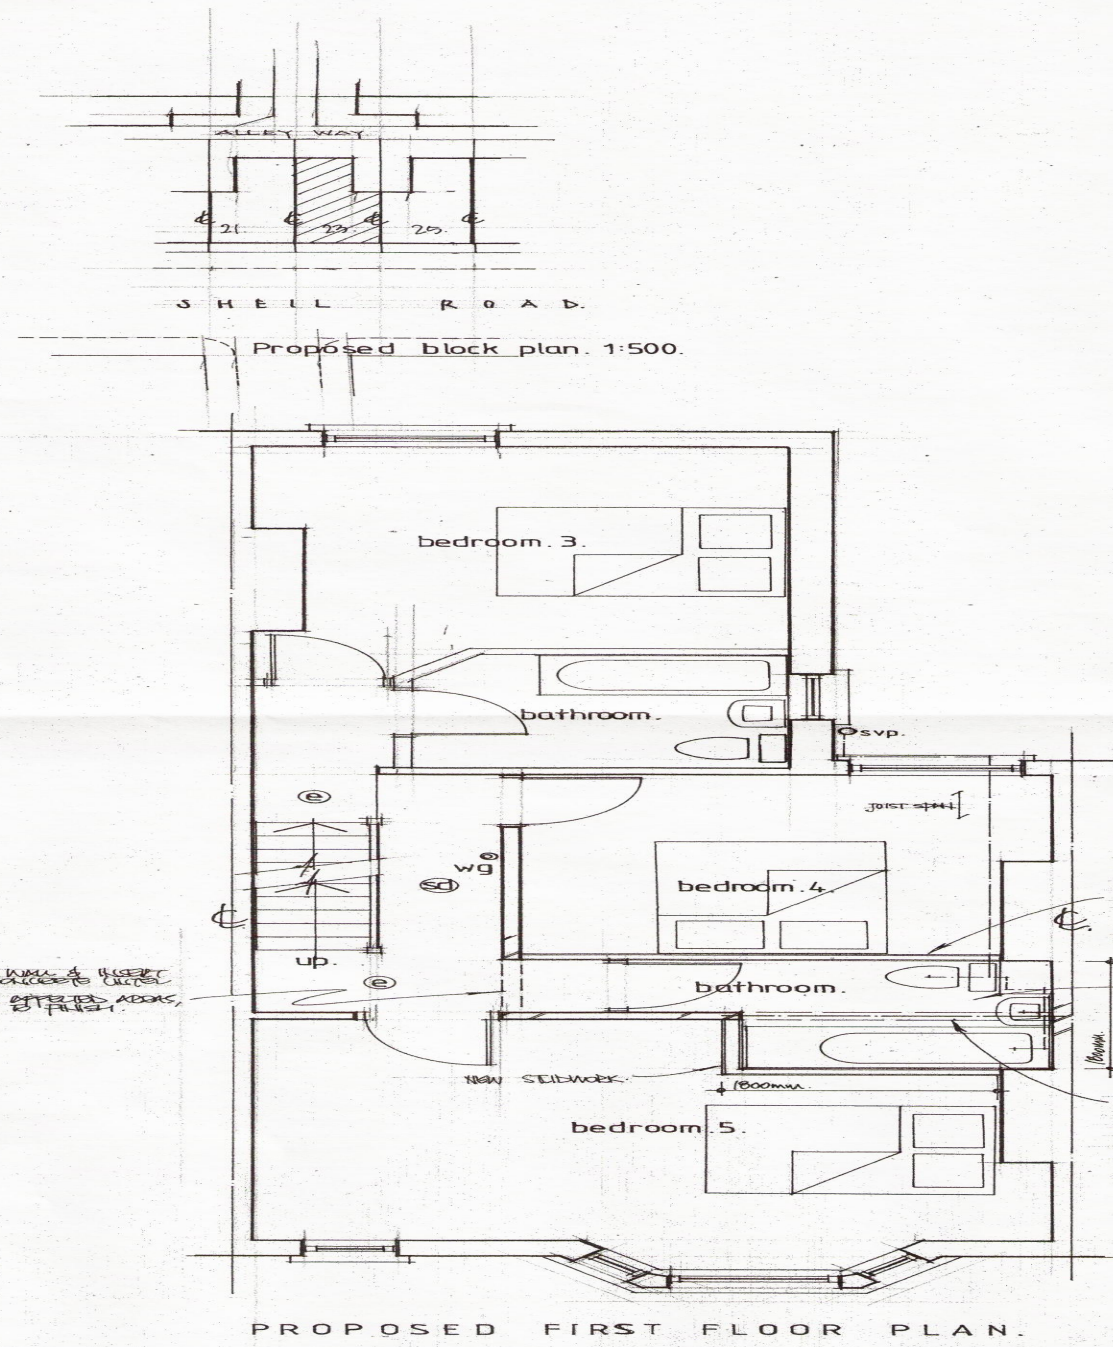


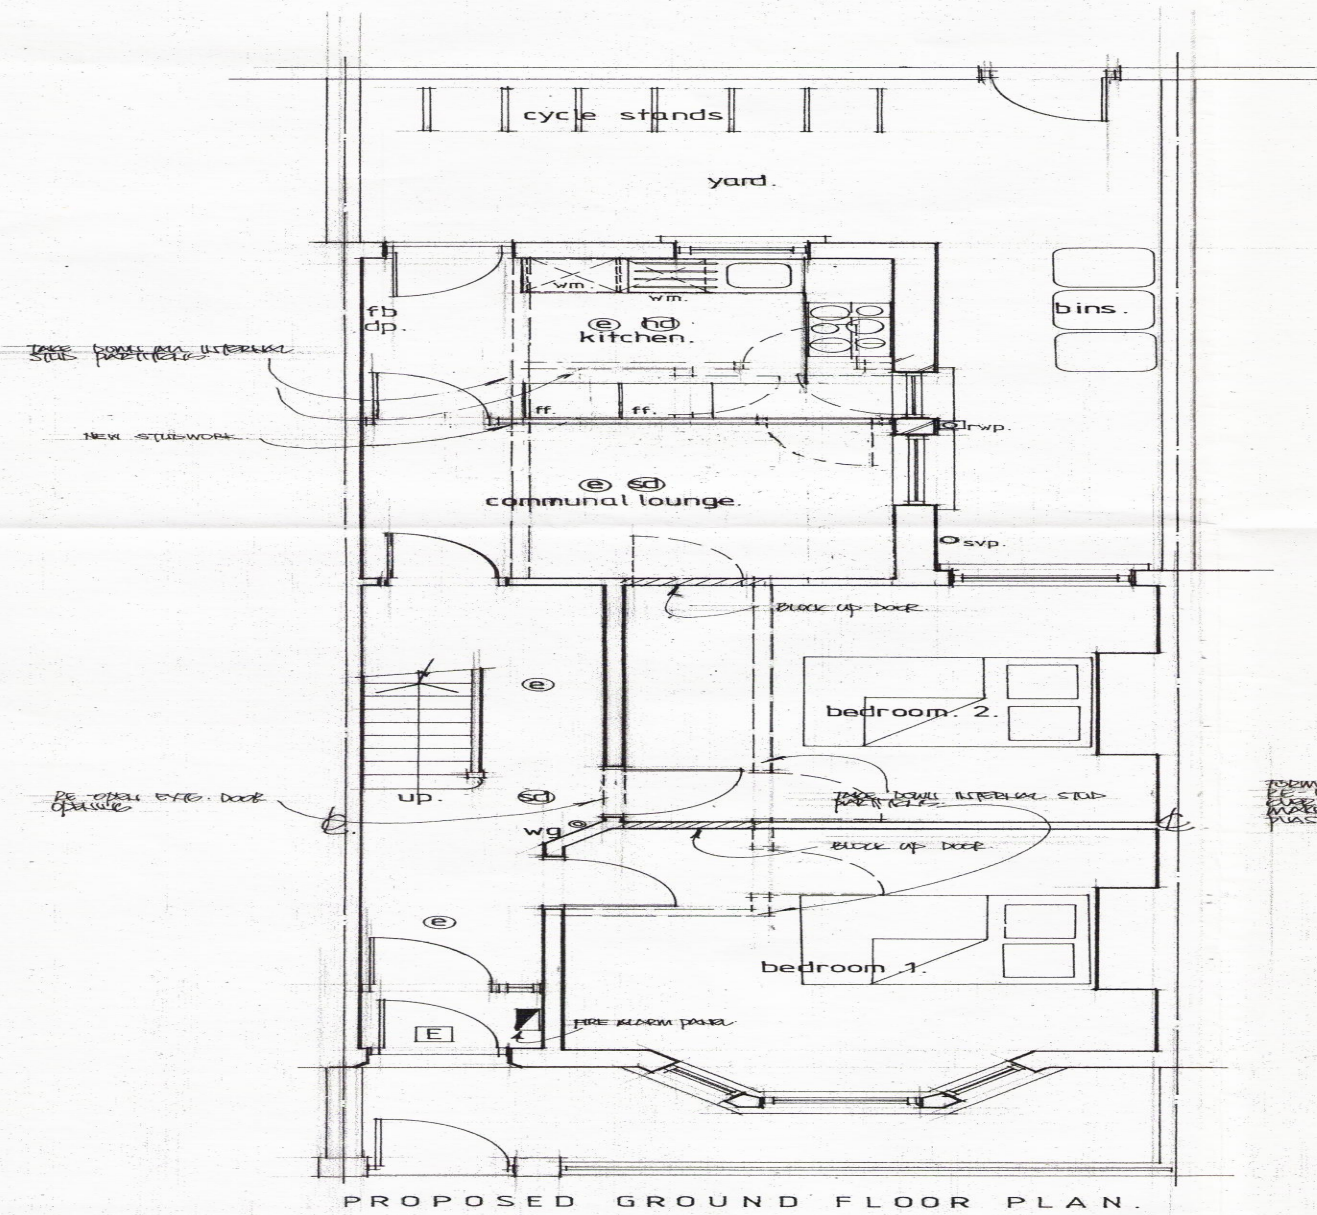

GENERAL NOTES
1. ALL NEW WORK SHALL BE IN ACCORDANCE WITH THE BUILDING REGULATIONS 2010.
DO NOT SCALE UP TWO DRAWINGS.
ALL DIMENSIONS TO BE CHECKED ON SITE.
ALL DIMENSIONS TO BE CHECKED ON SITE.

AMENDED
REC'D BY: LCC DATE: 15/01/2014

REV. NO.	DATE	REVISION	AMENDMENT	DATE
1	15/01/2014	1	1	15/01/2014
CLIENT: MR. P. McCREADY				
DRAWING TITLE: CONVERSION OF FLATS WITHIN WALLING TO THREE FLATS, 25 SHELL ROAD, LIVERPOOL L6 5AD.				
PROPOSED FLOOR PLANS				
SCALE: 1:500	DRAWING NO: 02	REV: E		