


**MELLING AVENUE** 

Proposed Ground Floor Plan

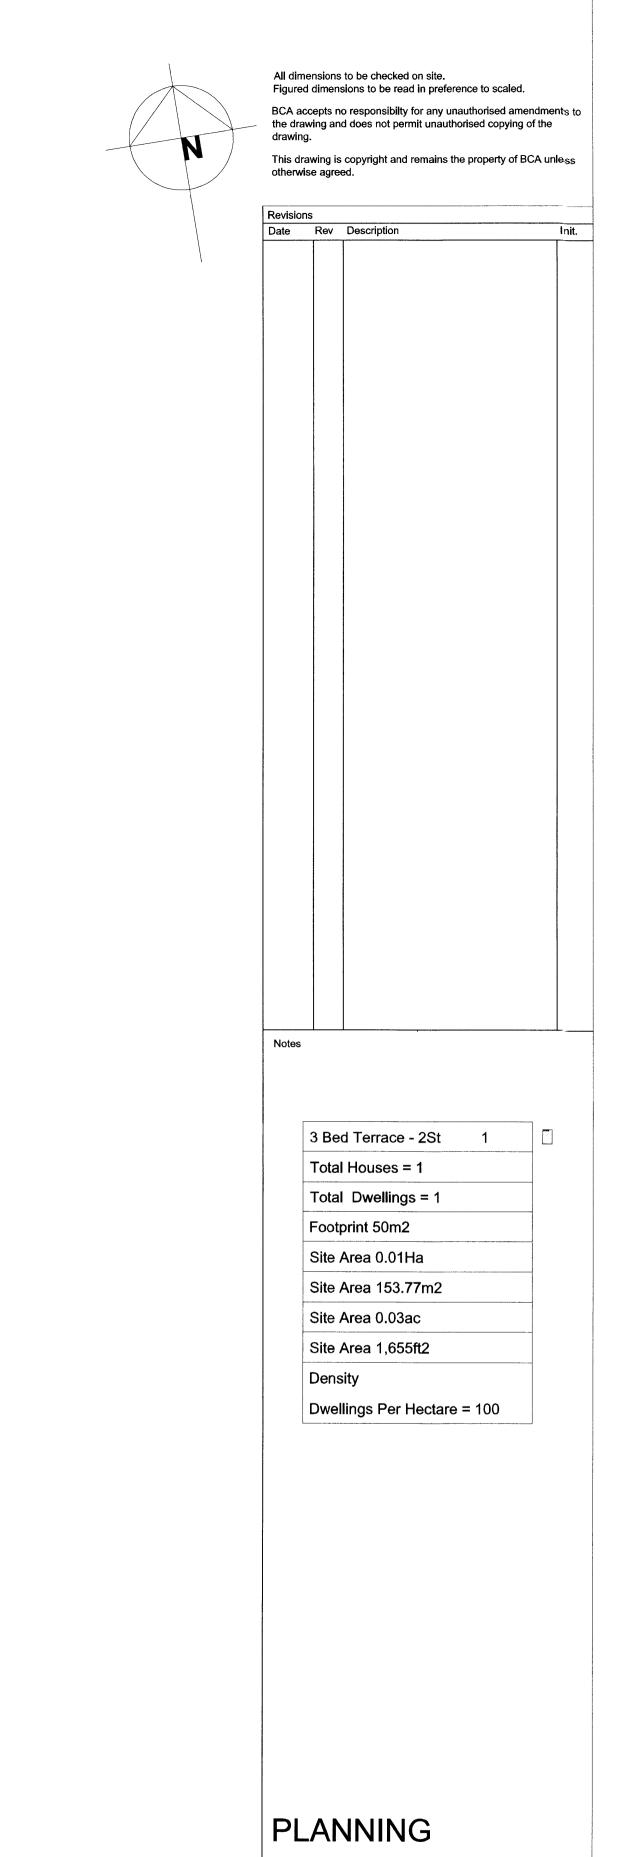

| Stuart Sampson | Scale | Drawn | Checked | Date | O1/12/2014 | O1/12

Brock Carmichael