


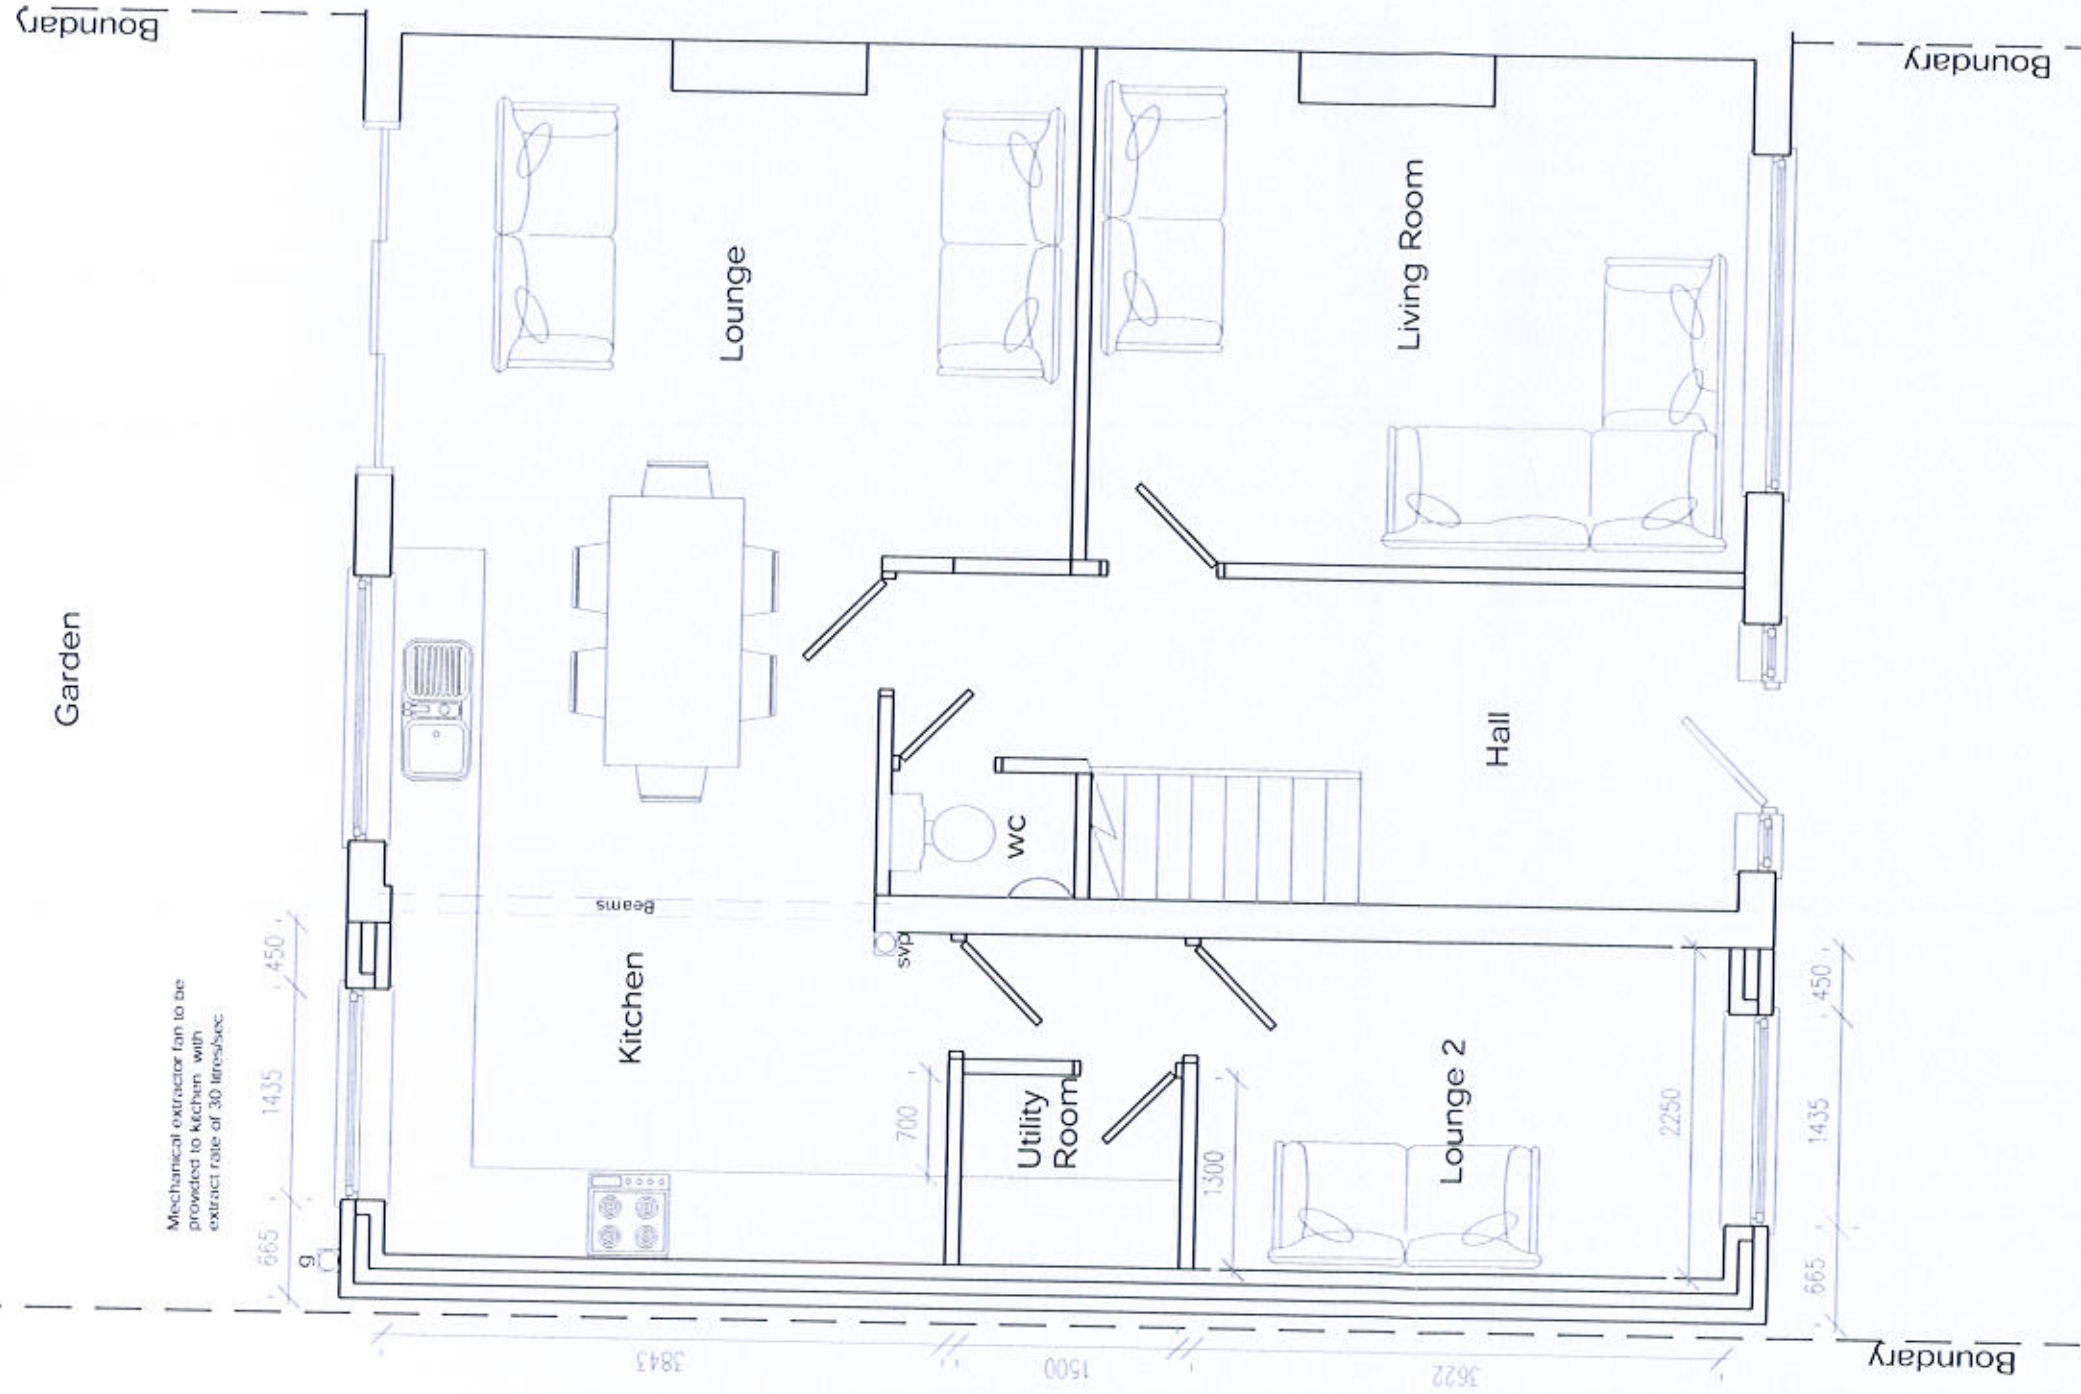

# Proposed Ground Floor Plan

|               |       |                                 |           |
|---------------|-------|---------------------------------|-----------|
| Address       |       | 1A Rundle Road, L17             |           |
| Job Title     |       | Single Storey Extension to Side |           |
| Drawing title |       | Proposed Ground                 |           |
| Chkd          | Appvd | date                            | scale     |
|               |       | Nov '15                         | 1:50 @ A3 |
| DRAWING No    |       | rev                             |           |

15H 2823

11 NOV 2015