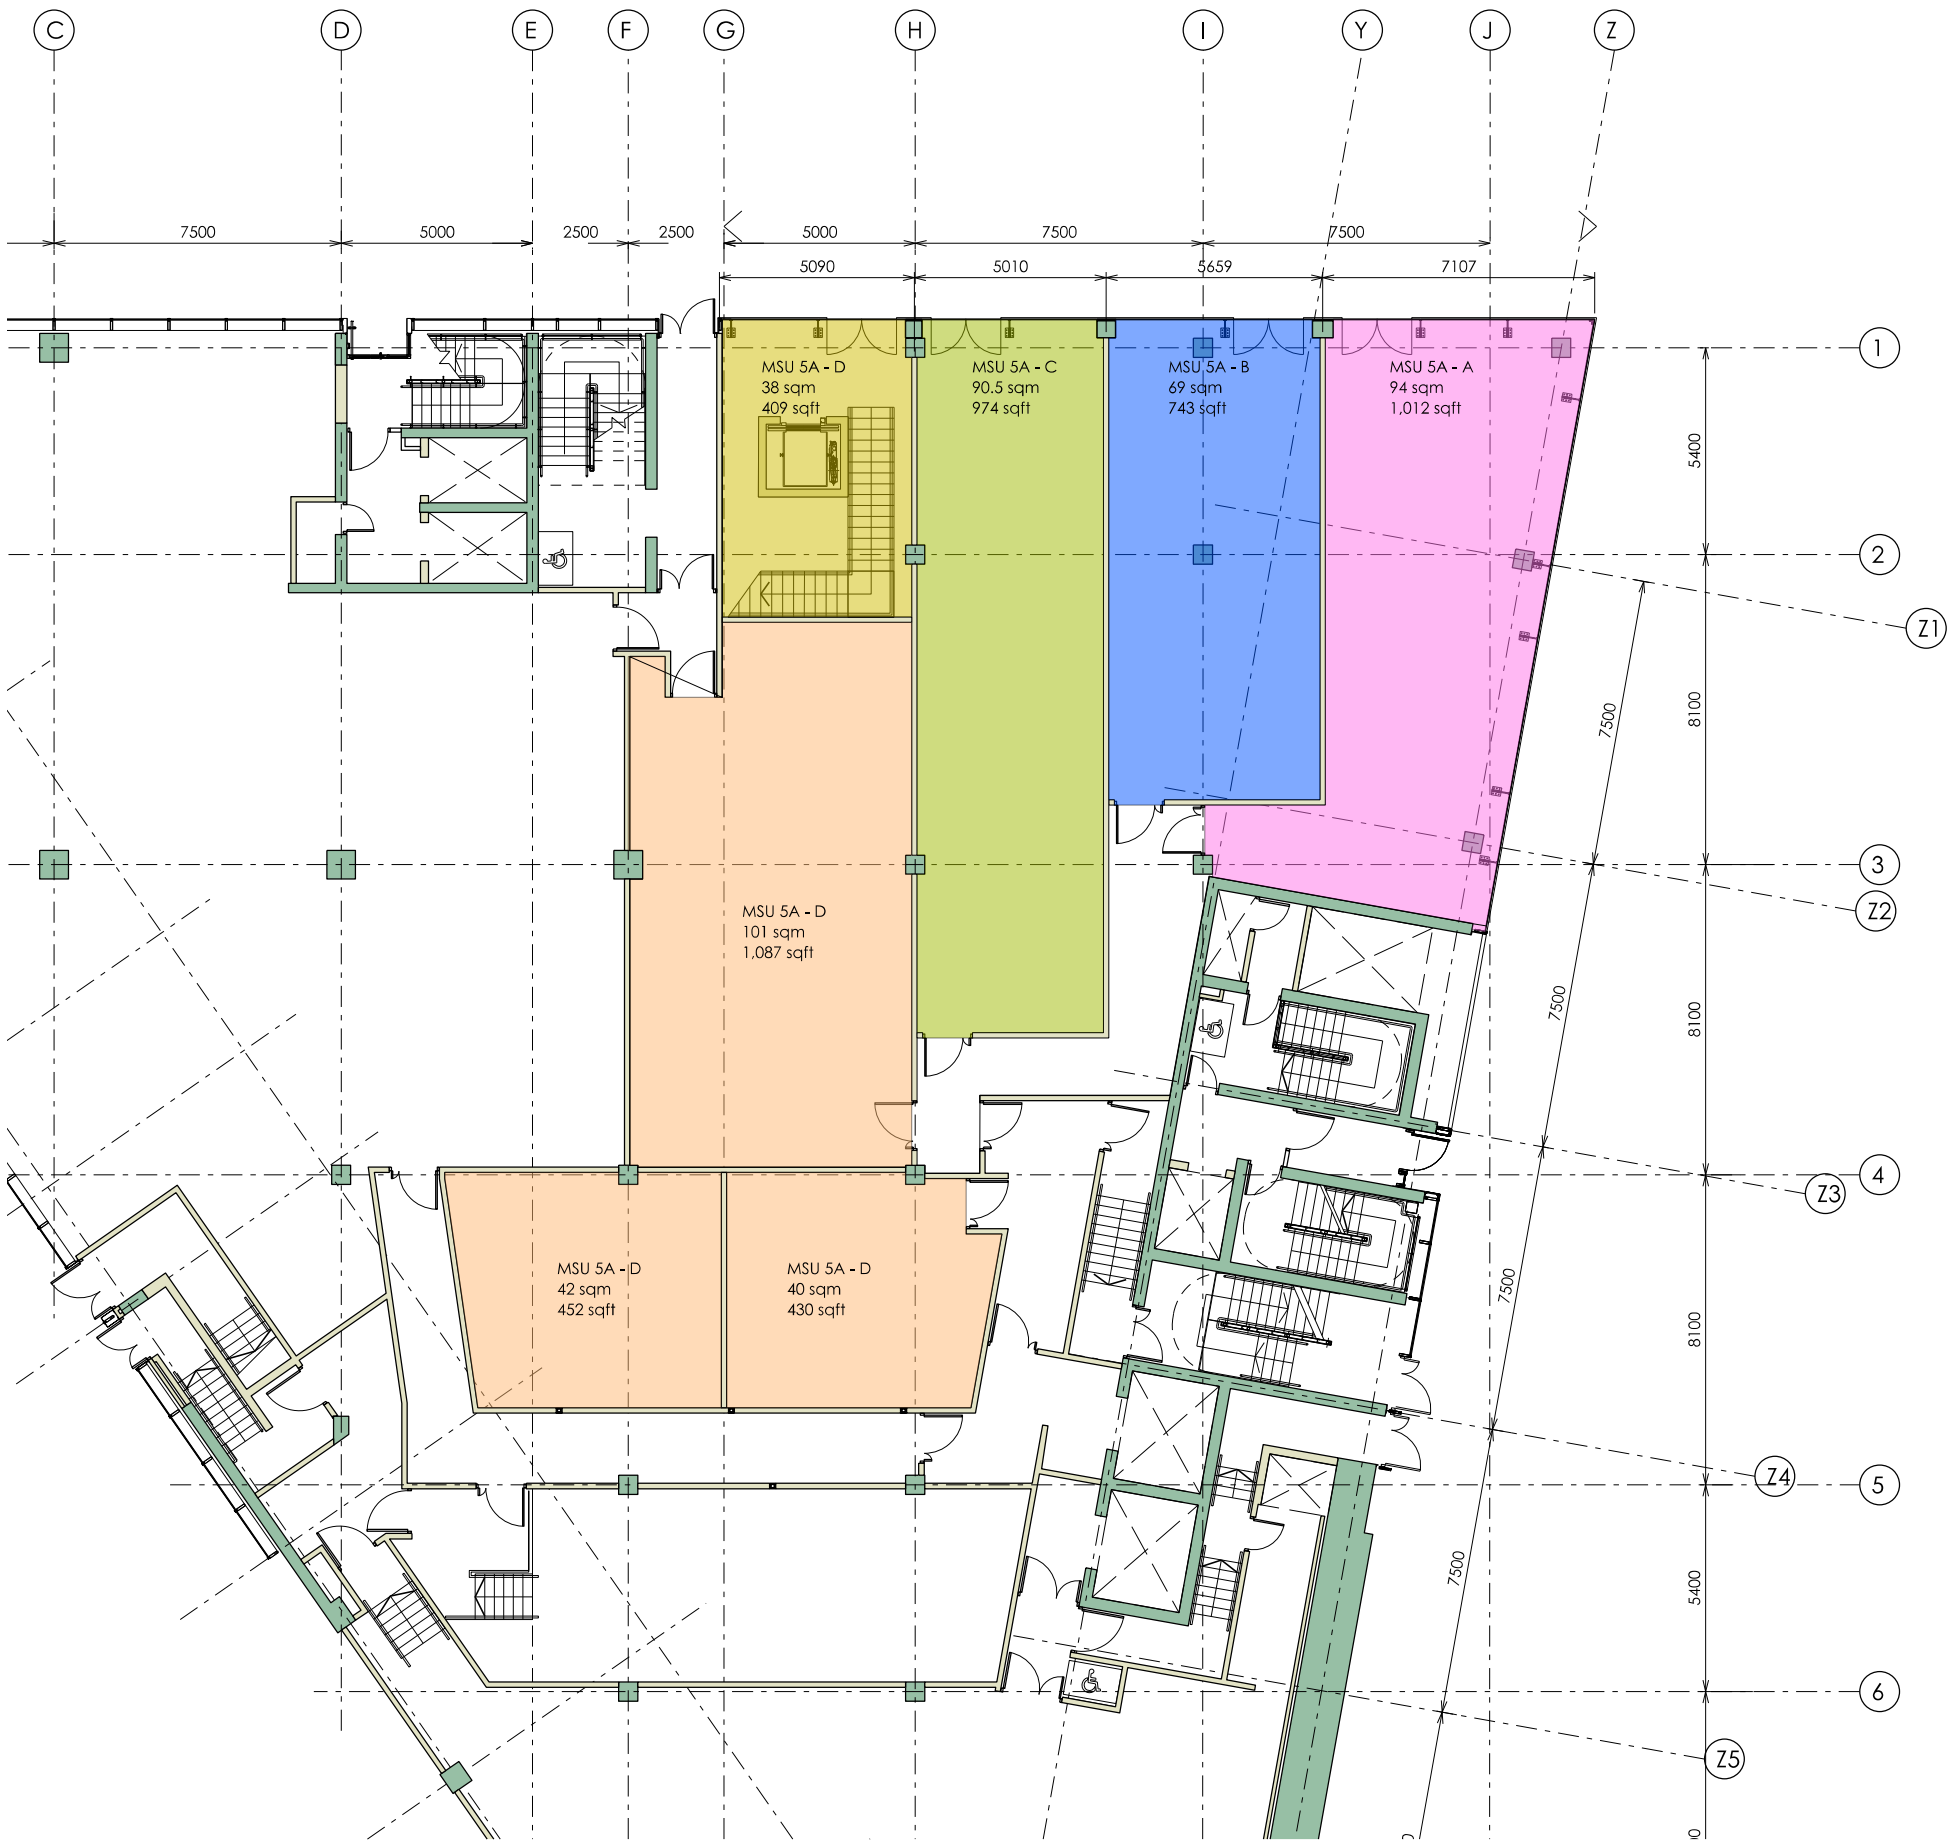


PROPOSED LOWER GROUND FLOOR PLAN

1 :200

	Stephen Charles BA(Hons) DipArch RIBA	Client		Drawing Title	
	Architect	Liverpool ONE Site 6		Proposed Lower Ground Floor Plan	
	The Studio	Paradise Street		Project Number	Drg No
	63 Grange Road Bury, Lancashire BL8 2PE			SC2016-81	A_001
	T +44(0)161 762 0544 M +44(0)7591 483 013 E stephencharlesarchitect@gmail.com			Drawn	Date
				SC	Feb 2016
				Scale	1:200 A3

LIVERPOOL ONE