

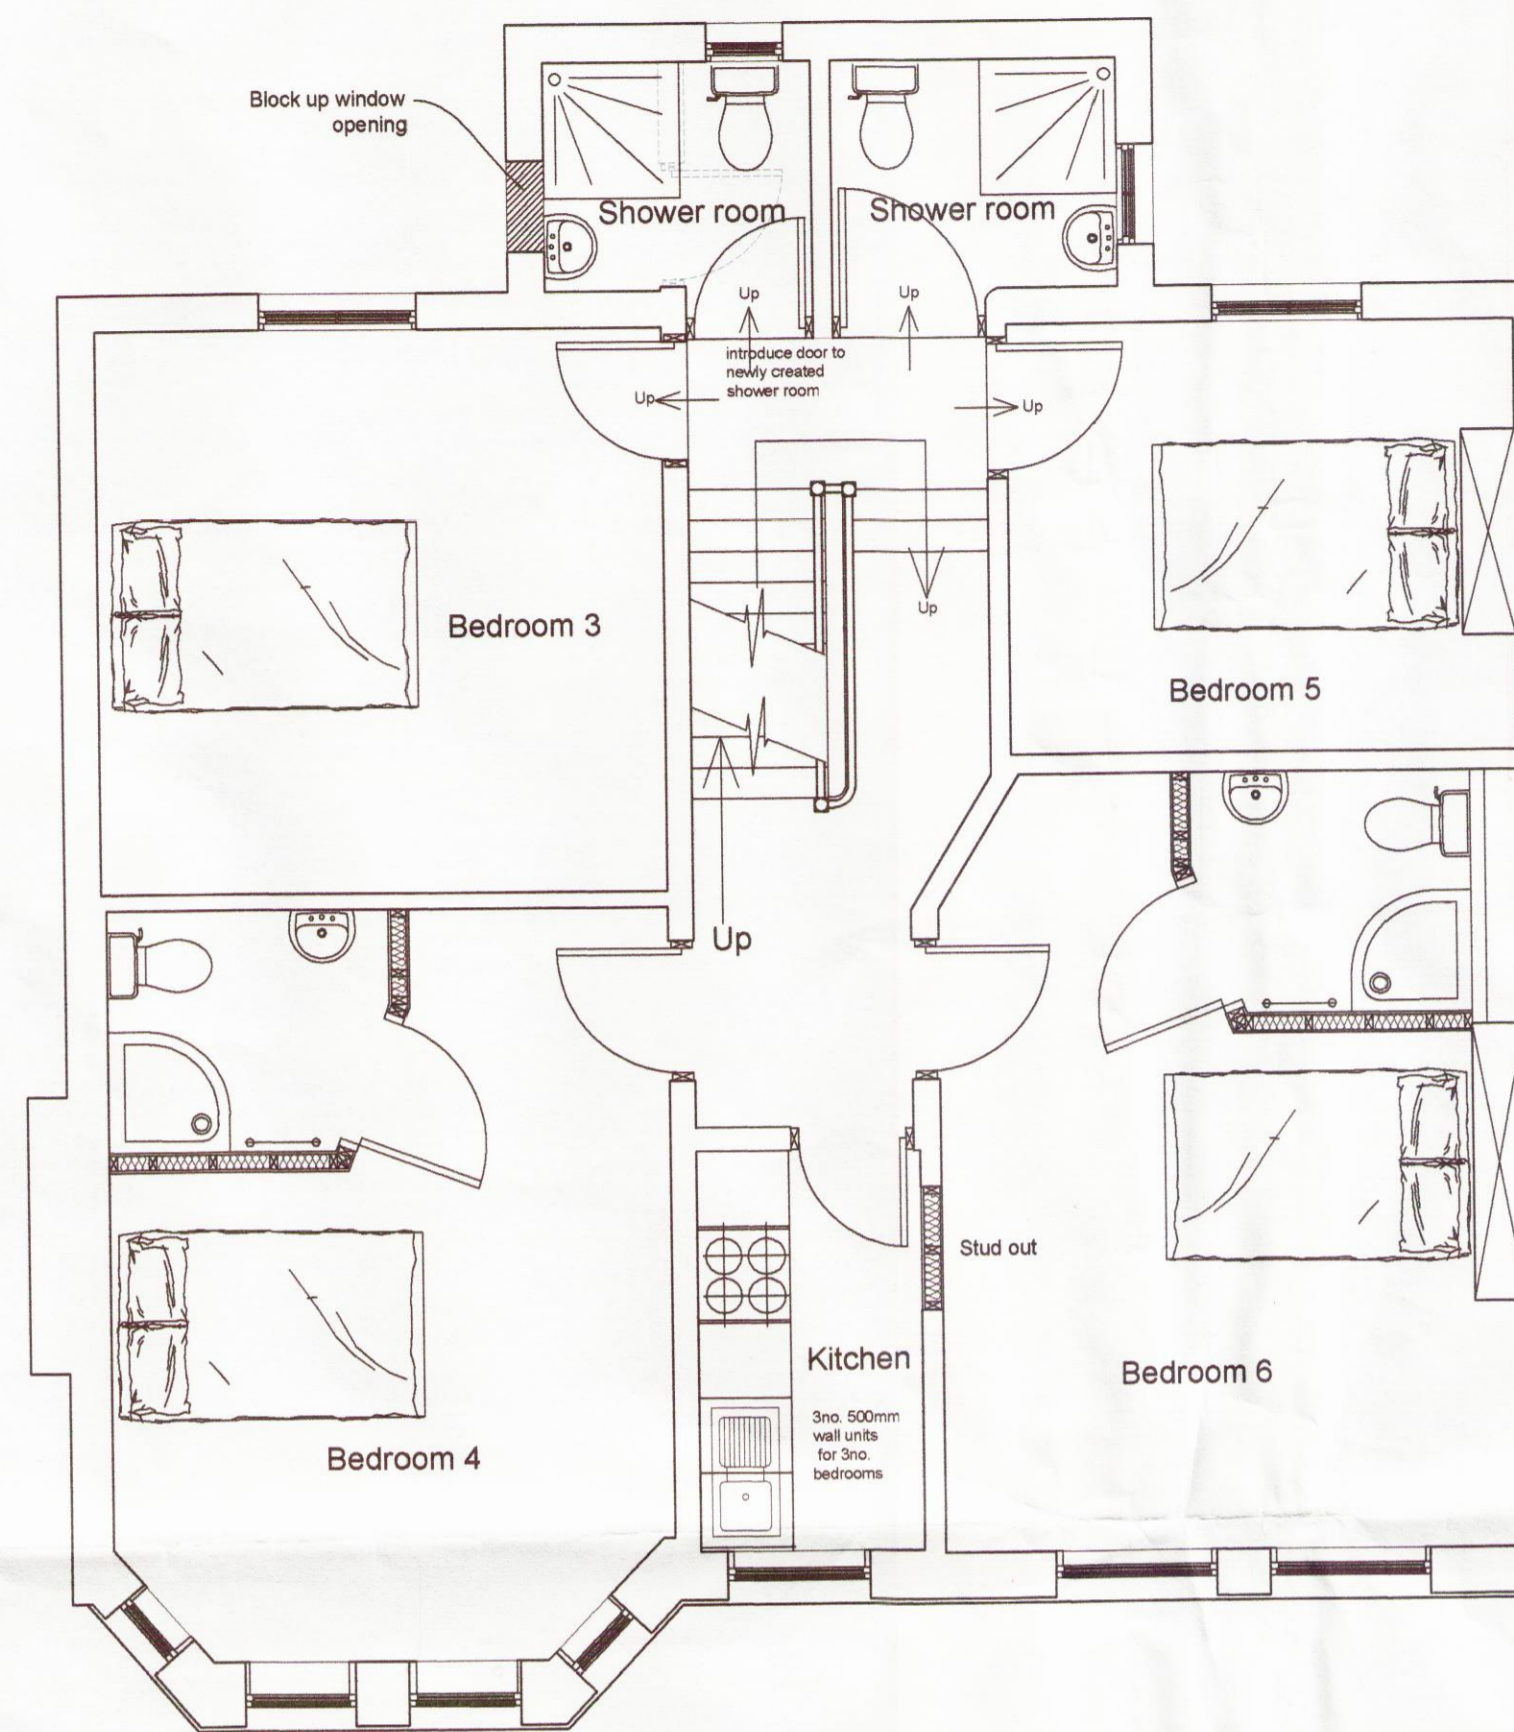


Proposed Ground Floor Plan

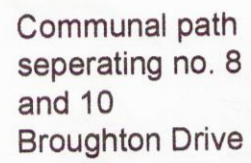


Key

 Extent of accessible unit



Proposed Second Floor Plan

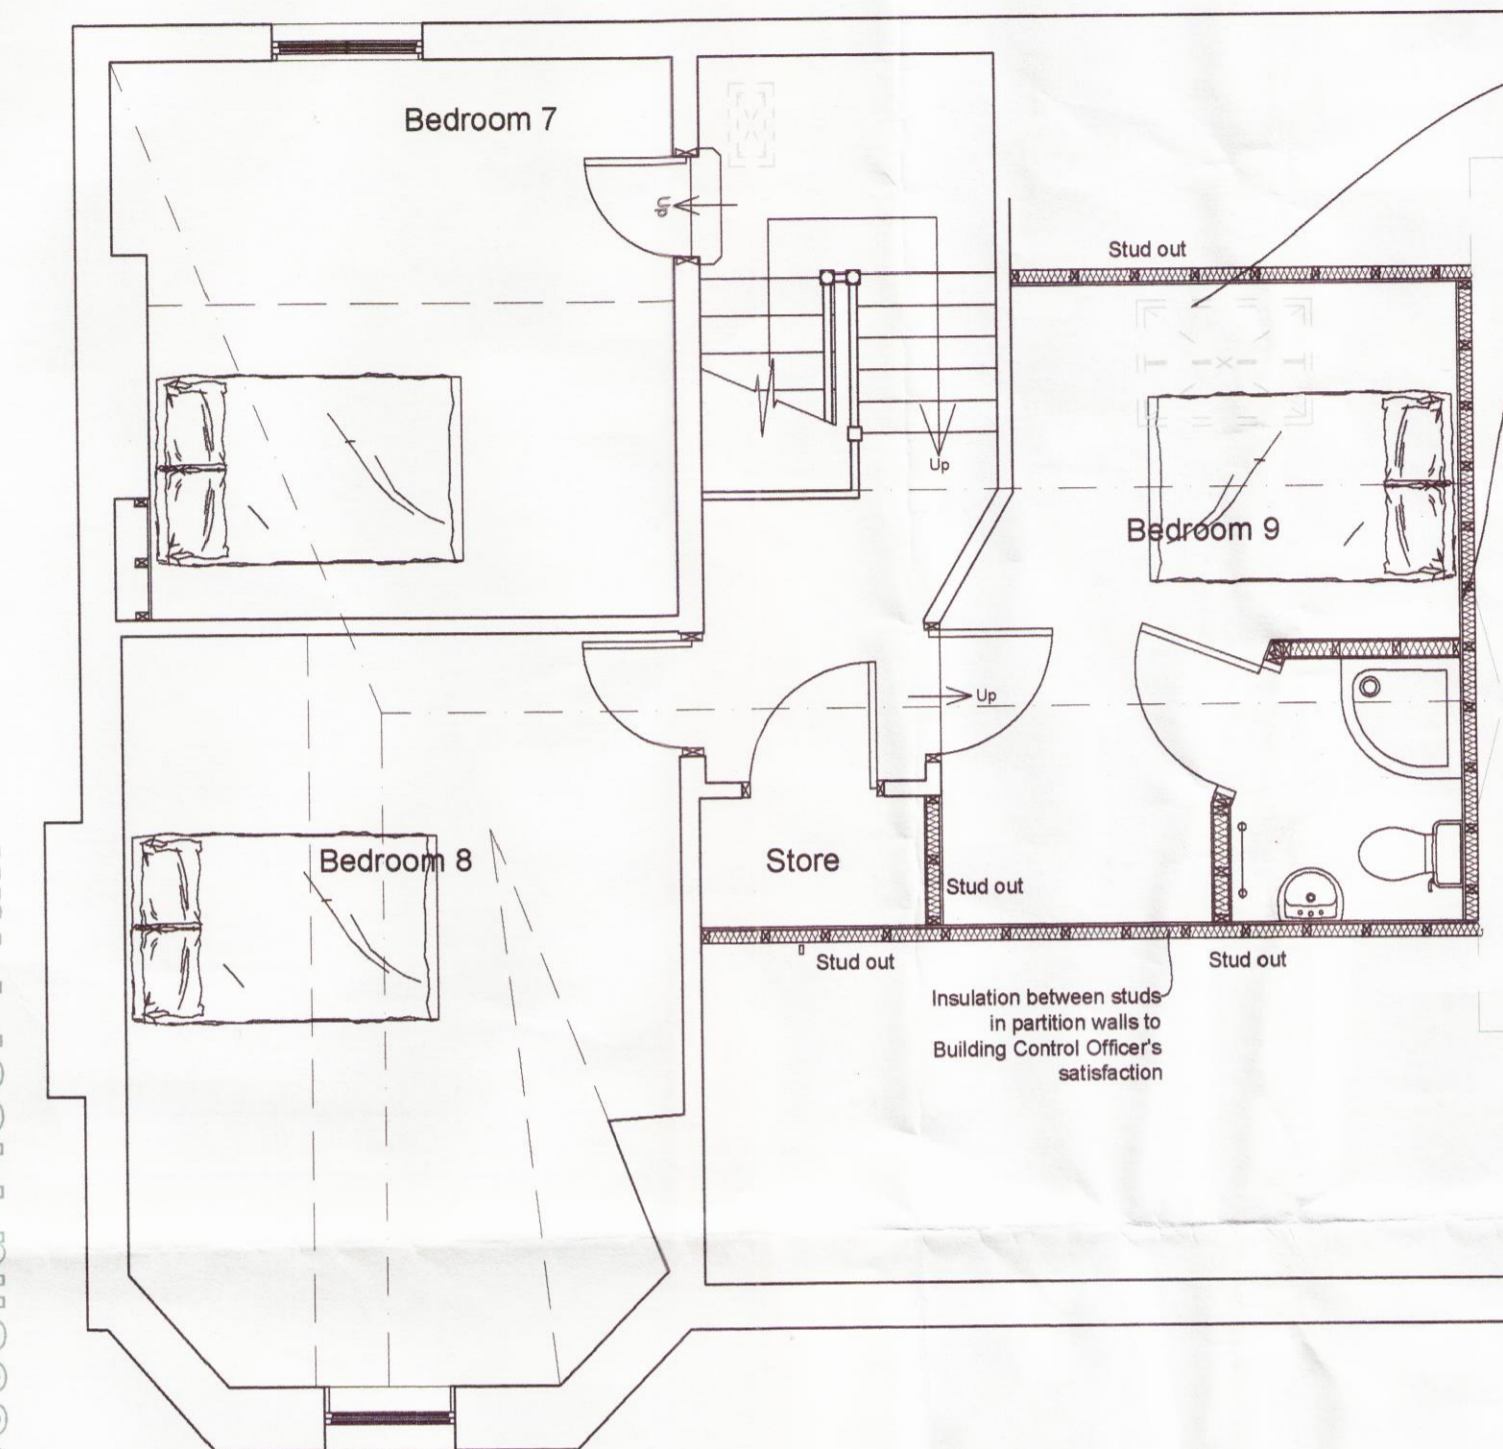

- Introduce roof-light to rear roof slope
- Dry line party wall
- Steels to support chimneys and loft floor construction all to Structural Engineer's calcs and design

This drawing to be read in conjunction with issued drawings and specifications.

All dimensions must be verified on site by contractor before commencing work.

Do not Scale off this drawing.
Refer to written dimensions only.
All dimensions in millimetres unless other

MASTER COPY
AMENDED PLANS

REC'D BY 14P / 1104. DATE



Rowley Szilagy
www.rowley-szilagy.co

Walker Suite 1
Centrix @ Connect
24 Derby Road
Liverpool
L5 9PR
t: 0151 207 7801

Rev	Date	Revisions

Client **Munimint Limitec**

Job Title

8 Broughton Drive
Liverpool
L19 0PB

Drawing Title

Proposed Plans
and Elevation

PLANNING ISSI


Scale
1:50 & 1:100 @ A1

Date **Mar' 2014** Drawn By [


Drawing No. 0341 - 03

Rec 17/7/14.

Proposed Plans Scale 1:50

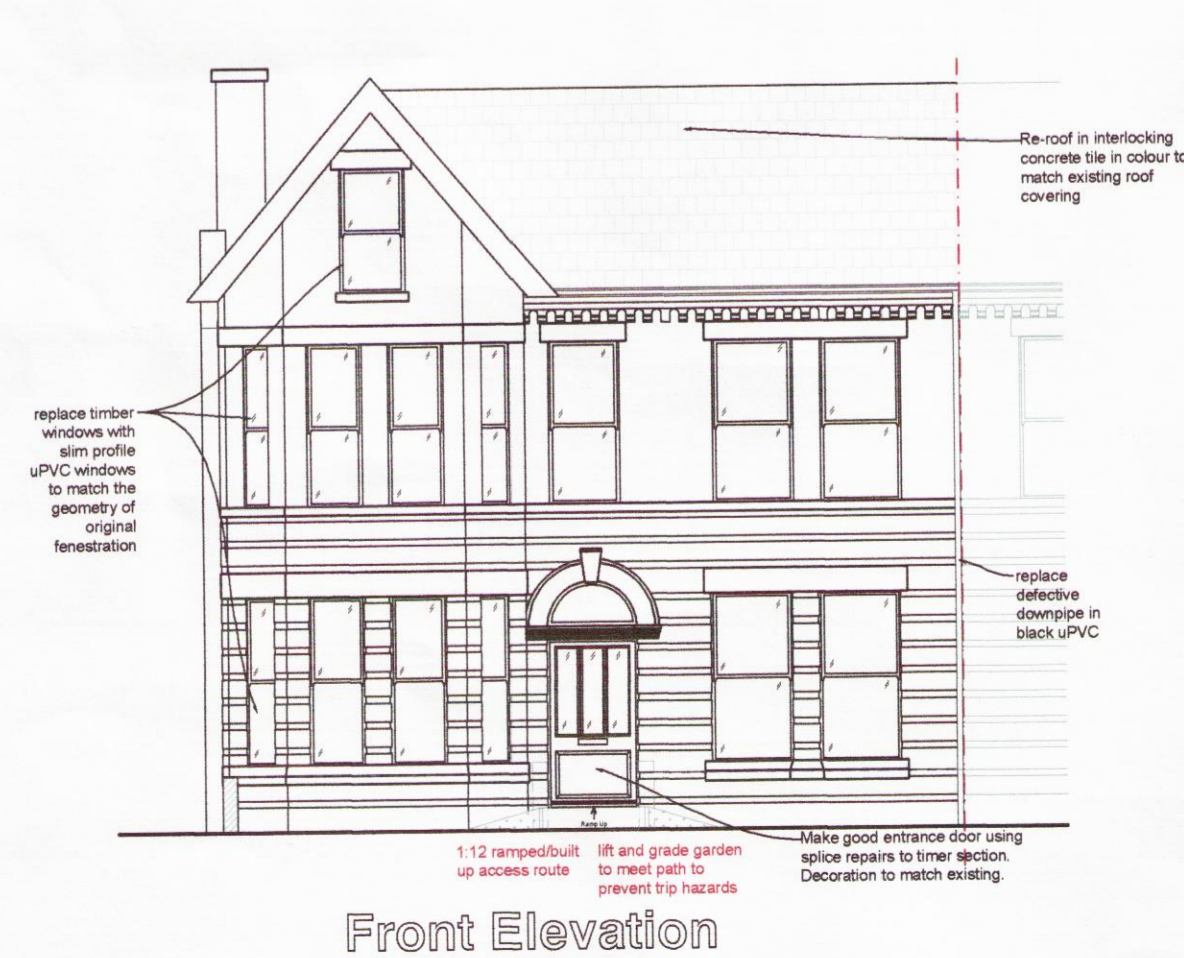


Front Elevation

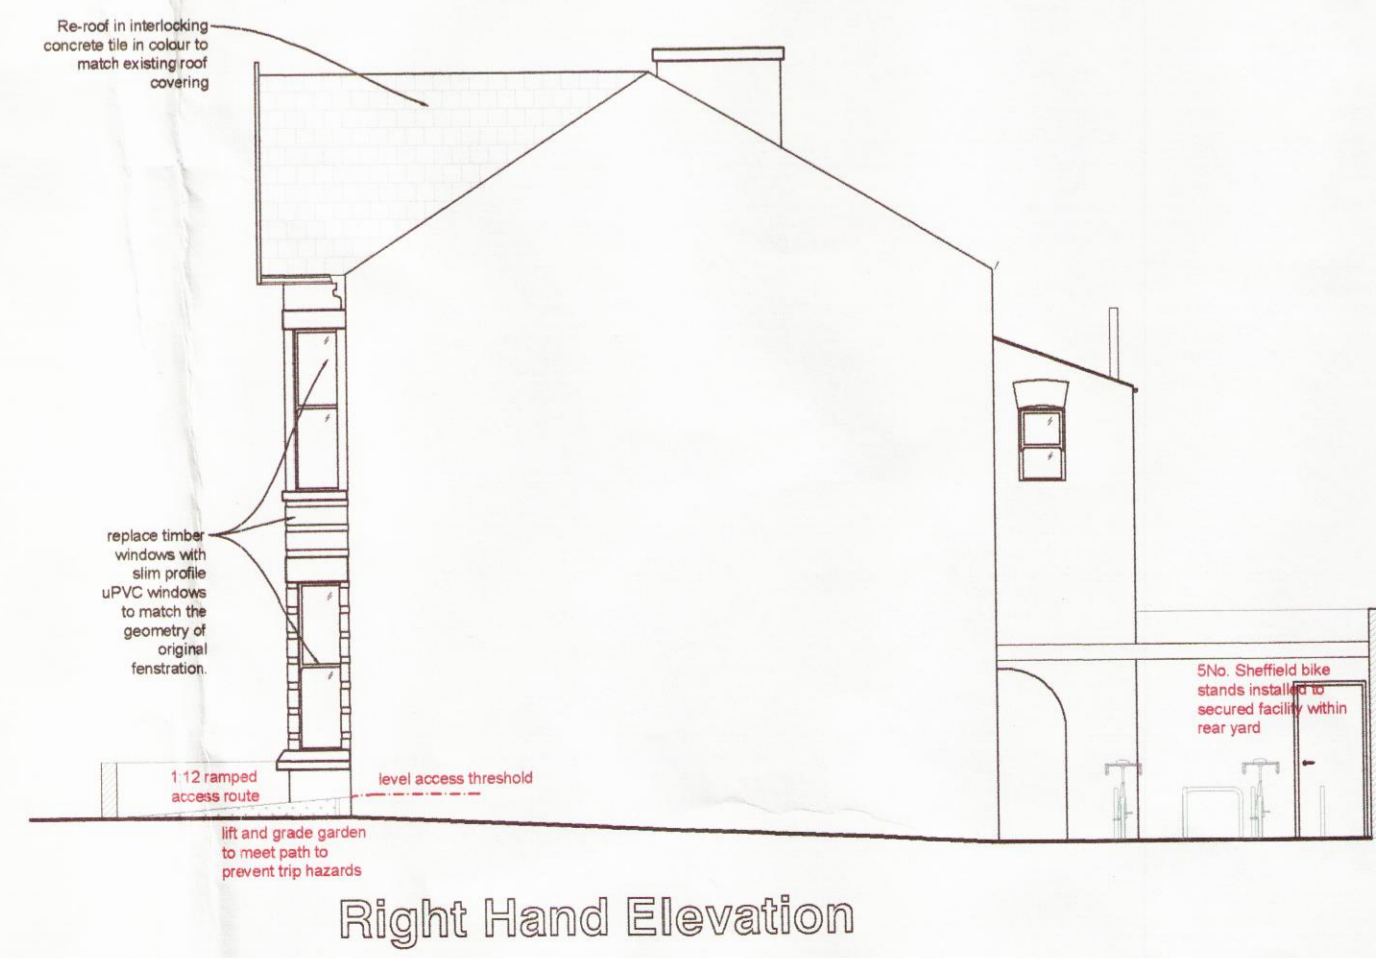

Right Hand Elevation



Rear Elevation

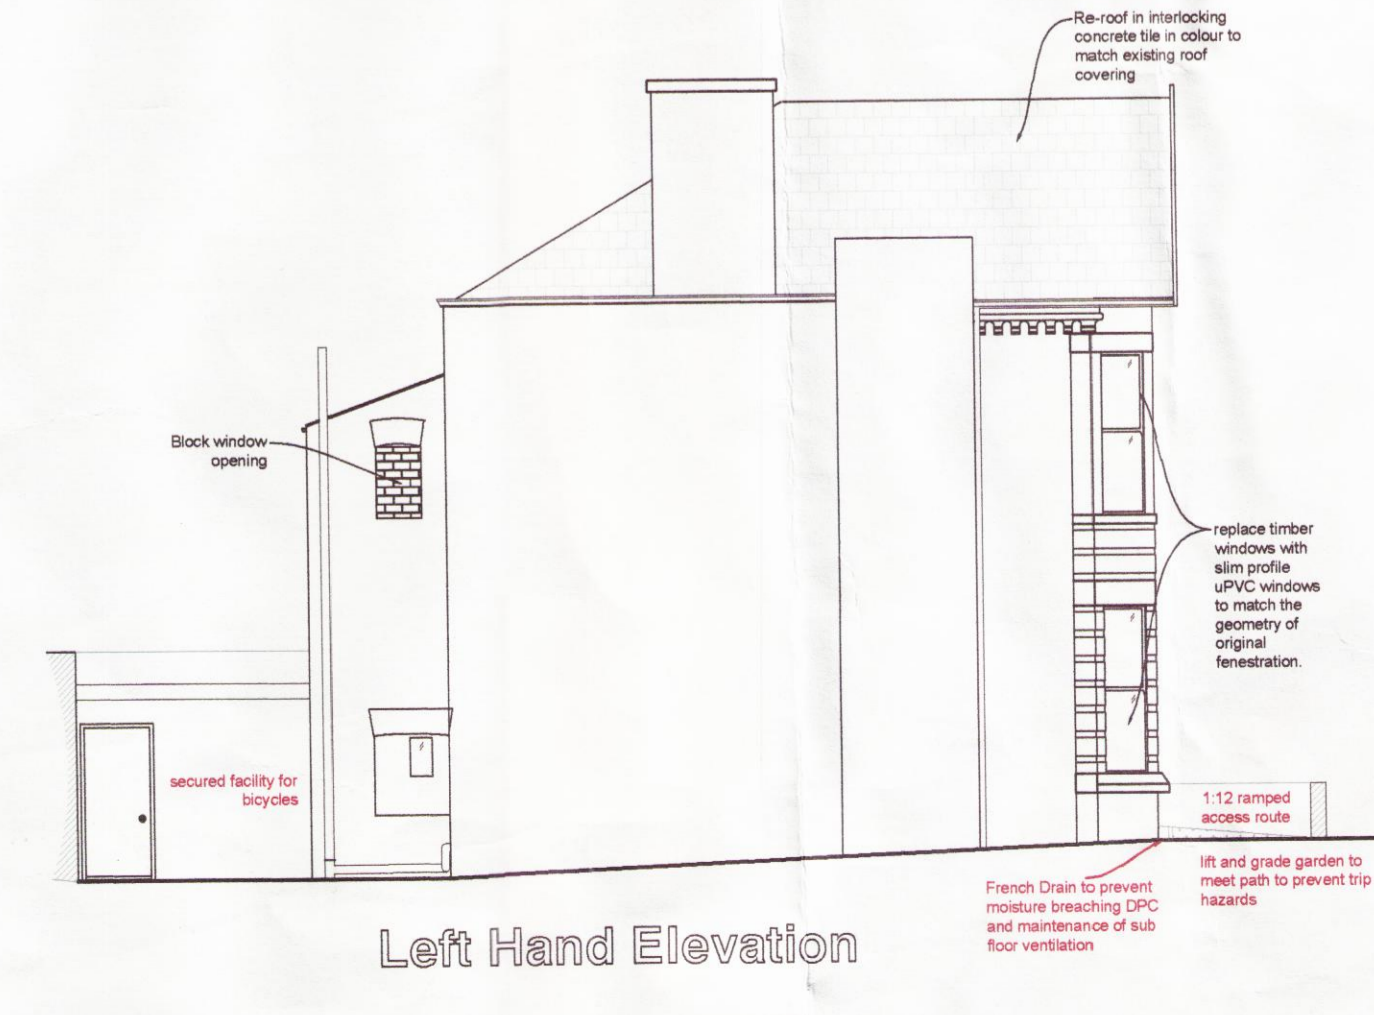

Left Hand Elevation

Proposed Elevations Scale 1:100